

D1 - quantity2	D2 - quantity2	D3 - quantity2	D4 - quantity4	D5 - quantity3	D6 - quantity1	D7 - quantity1	D8 - quantity1
ALL DIMENSIONS TO BE TAKEN ON SITE	ALL DIMENSIONS TO BE TAKEN ON SITE	ALL DIMENSIONS TO BE TAKEN ON SITE	ALL DIMENSIONS TO BE TAKEN ON SITE	ALL DIMENSIONS TO BE TAKEN ON SITE	ALL DIMENSIONS TO BE TAKEN ON SITE	ALL DIMENSIONS TO BE TAKEN ON SITE	ALL DIMENSIONS TO BE TAKEN ON SITE
DOOR NO.: D1 QUANTITY: 2 FRAME: Aluminium COLOUR: Standard "White" powder coated OVERALL SIZE: 2500mm x 2125mm GLAZING: Safety glass as per NBS PART N and fenestration calculations. FENESTRATION AREA (m²): 5.31 SPECIFICATIONS : Custom made DESCRIPTION : Aluminium sliding door with 2x top hung panels and 1x fixed panel ORIENTATION: North-West	DOOR NO.: D2 QUANTITY: 2 FRAME: Aluminium COLOUR: Standard "White" powder coated OVERALL SIZE: 2481mm x 2125mm GLAZING: Safety glass as per NBS PART N and fenestration calculations. FENESTRATION AREA (m²): 5.27 SPECIFICATIONS : Custom made DESCRIPTION : Aluminium sliding door with 2x top hung panels and 1x fixed panel ORIENTATION: North-West	DOOR NO.: D3 QUANTITY: 2 FRAME: Aluminium COLOUR: Standard "White" powder coated OVERALL SIZE: 2400mm x 2125mm GLAZING: Safety glass as per NBS PART N and fenestration calculations. FENESTRATION AREA (m²): 5.10 SPECIFICATIONS : Custom made DESCRIPTION : Aluminium sliding door with 2x top hung panels and 1x fixed panel ORIENTATION: North-West	DOOR NO.: D4 QUANTITY: 4 FRAME: Timber jamb line with architraves COLOUR: Primed and painted "Brilliant White" - Dulux OVERALL SIZE: 900mm x 2125mm GLAZING: N/A FENESTRATION AREA (m²): N/A SPECIFICATIONS : Standard door DESCRIPTION : Swartland timber semi-solid side hung door with butt-hinges ORIENTATION: Internal	DOOR NO.: D5 QUANTITY: 3 FRAME: Timber jamb line with architraves COLOUR: Primed and painted "Brilliant White" - Dulux OVERALL SIZE: 900mm x 2125mm GLAZING: N/A FENESTRATION AREA (m²): N/A SPECIFICATIONS : Standard door DESCRIPTION : Swartland timber semi-solid side hung door with butt-hinges ORIENTATION: Internal	DOOR NO.: D6 QUANTITY: 1 FRAME: Aluminium COLOUR: Standard "White" powder coated OVERALL SIZE: 2879mm x 2125mm GLAZING: Safety glass as per NBS PART N and fenestration calculations. FENESTRATION AREA (m²): 6.12 SPECIFICATIONS : Custom made DESCRIPTION : Aluminium sliding door with 2x top hung panels and 1x fixed panel ORIENTATION: North-West	DOOR NO.: D7 QUANTITY: 1 FRAME: Timber jamb line with architraves COLOUR: Primed and painted "Brilliant White" - Dulux OVERALL SIZE: 900mm x 2125mm GLAZING: N/A FENESTRATION AREA (m²): N/A SPECIFICATIONS : Standard door DESCRIPTION : Swartland timber semi-solid side hung door with butt-hinges ORIENTATION: Internal	DOOR NO.: D8 QUANTITY: 1 FRAME: Aluminium COLOUR: Standard "White" powder coated OVERALL SIZE: 2715mm x 2125mm GLAZING: Safety glass as per NBS PART N and fenestration calculations. FENESTRATION AREA (m²): 5.77 SPECIFICATIONS : Custom made DESCRIPTION : Aluminium sliding door with 2x top hung panels and 1x fixed panel ORIENTATION: South-East


DOOR SCHEDULE

SCALE 1:50

W1 - quantity1	W2 - quantity2	W3 - quantity1	W4 - quantity1	W5 - quantity3
ALL DIMENSIONS TO BE TAKEN ON SITE	ALL DIMENSIONS TO BE TAKEN ON SITE	ALL DIMENSIONS TO BE TAKEN ON SITE	ALL DIMENSIONS TO BE TAKEN ON SITE	ALL DIMENSIONS TO BE TAKEN ON SITE
WINDOW NO.: W1 QUANTITY: 1 FRAME: Aluminium COLOUR: Standard "White" powder coated OVERALL SIZE: 600mm x 2125mm GLAZING: Safety glass as per NBS PART N and fenestration calculations. FENESTRATION AREA (m²): 1.27 SPECIFICATIONS : Custom made DESCRIPTION : Aluminium window with 2x top hung panels and 1x fixed panel ORIENTATION: North-East	WINDOW NO.: W2 QUANTITY: 2 FRAME: Aluminium COLOUR: Standard "White" powder coated OVERALL SIZE: 1890mm x 2125mm GLAZING: Safety glass as per NBS PART N and fenestration calculations. FENESTRATION AREA (m²): 0.96 SPECIFICATIONS : Custom made DESCRIPTION : Aluminium window with 1x side hung panel & 1x fixed panel ORIENTATION: North-East	WINDOW NO.: W3 QUANTITY: 1 FRAME: Aluminium COLOUR: Standard "White" powder coated OVERALL SIZE: 1200mm x 3065mm GLAZING: Safety glass as per NBS PART N and fenestration calculations. FENESTRATION AREA (m²): 3.68 SPECIFICATIONS : Custom made DESCRIPTION : Large fixed aluminium window ORIENTATION: South-East	WINDOW NO.: W4 QUANTITY: 1 FRAME: Aluminium COLOUR: Standard "White" powder coated OVERALL SIZE: 900mm x 2125mm GLAZING: Safety glass as per NBS PART N and fenestration calculations. FENESTRATION AREA (m²): 0.81 SPECIFICATIONS : Custom made DESCRIPTION : Aluminium window with 1x top hung panel and 1x fixed panel ORIENTATION: North-East	WINDOW NO.: W5 QUANTITY: 3 FRAME: Aluminium COLOUR: Standard "White" powder coated OVERALL SIZE: 873mm x 2125mm GLAZING: Safety glass as per NBS PART N and fenestration calculations. FENESTRATION AREA (m²): 1.03 SPECIFICATIONS : Custom made DESCRIPTION : Aluminium window with 1x top hung panel and 1x fixed panel ORIENTATION: South-East


WINDOW SCHEDULE

SCALE 1:50

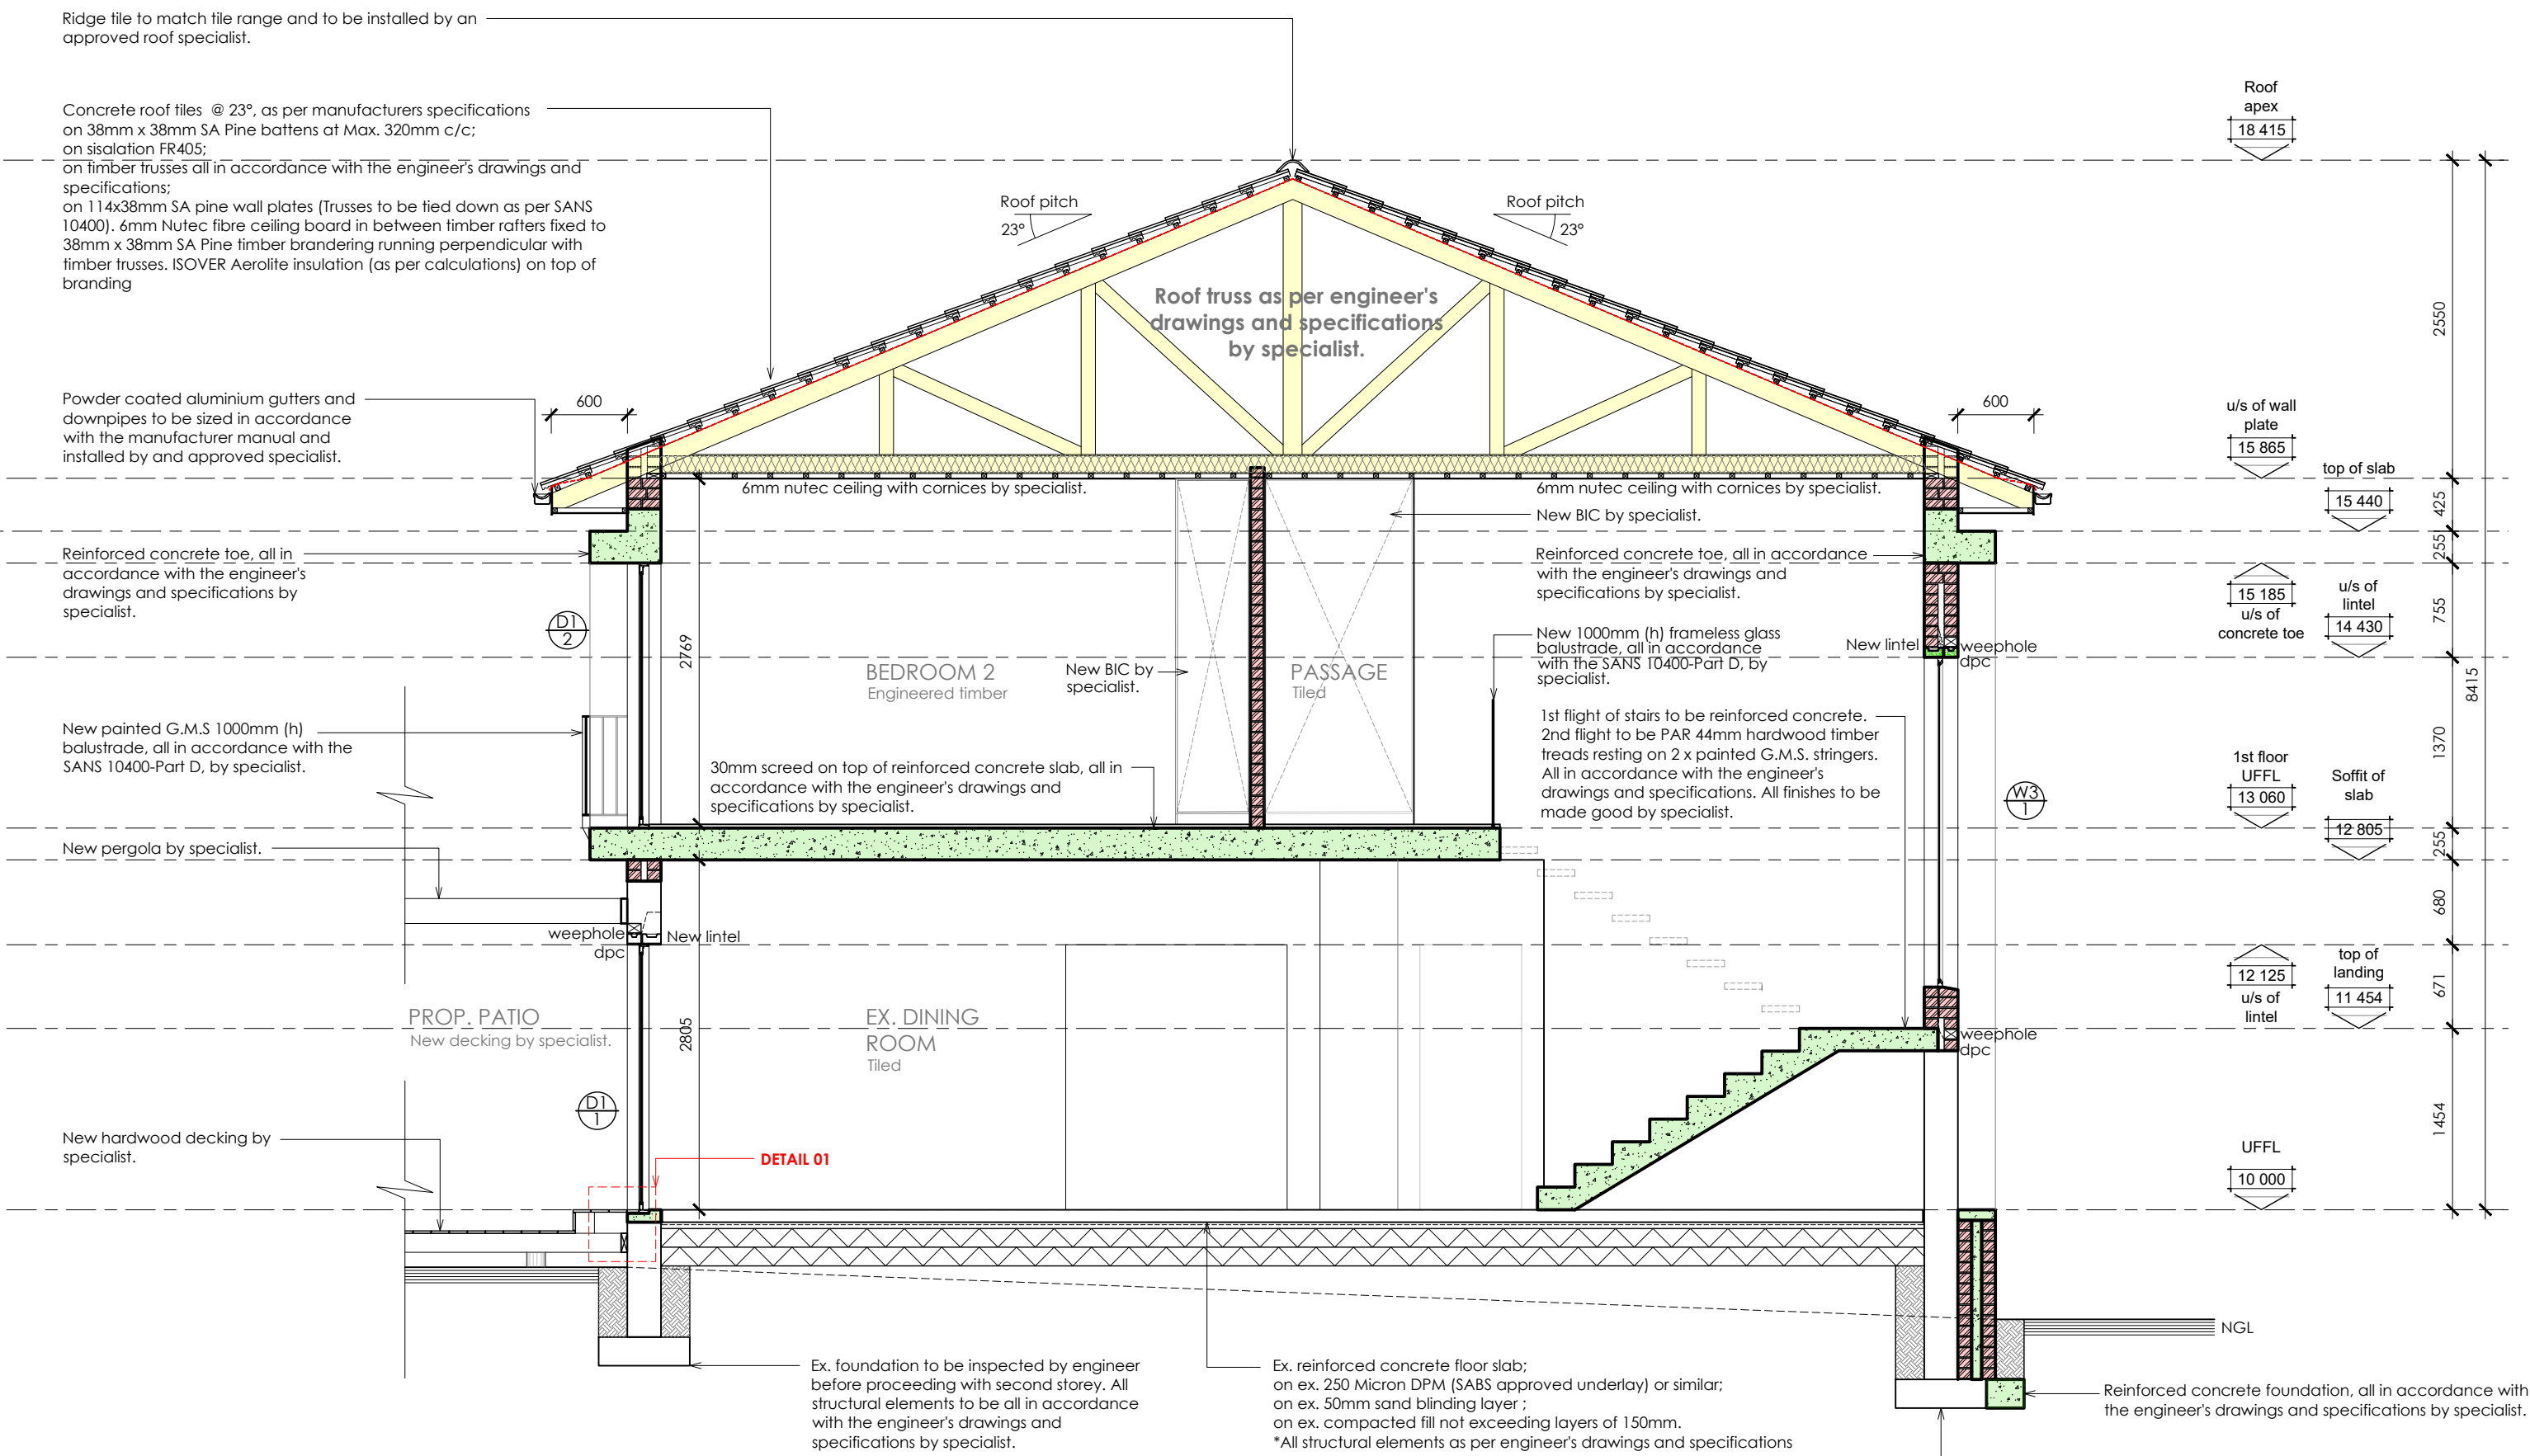

SECTION A-A

SCALE 1:50

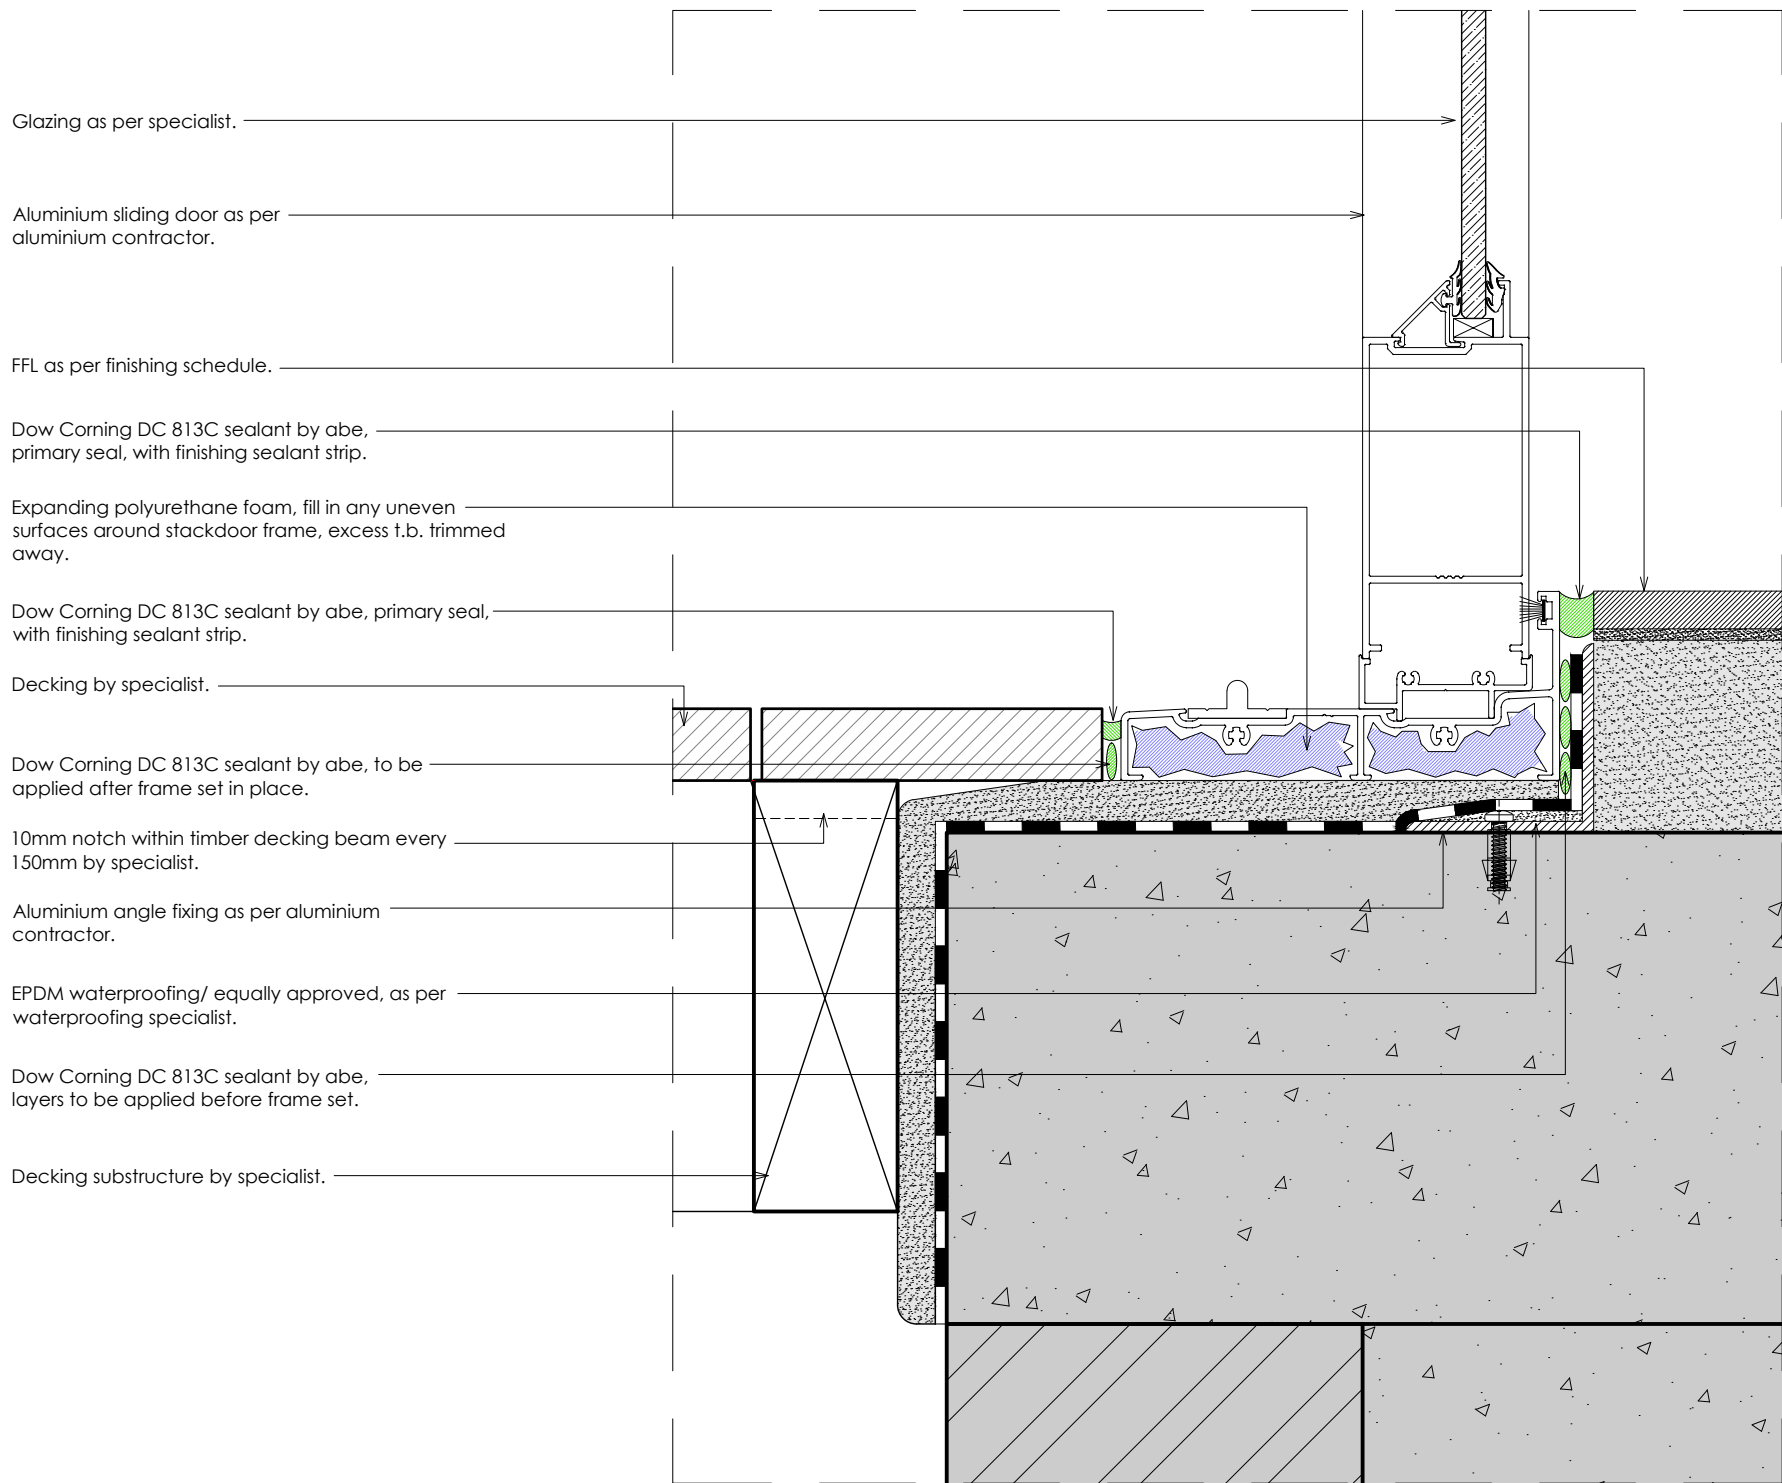

DETAIL 01 / Sliding door threshold on Ground Floor

SCALE : 1:2

REVISIONS:

GENERAL NOTES:

All dimensions to be checked on site before construction commences. All dimensions are given in millimeters, unless otherwise specified. Contractors to adhere to all local authority's regulations and requirements. Contractors to be a suitably qualified and registered participant in the construction industry as required by Construction Regulation 2014. Drawings to be read in conjunction with the client's OHS (Occupational Health and Safety) file. All work to be done in accordance with the National Building Regulations SANS 10400. Before this drawing is priced it is the contractor's responsibility to ensure he is familiar with the site. All trade names quoted may only be substituted by similar, subject to architect's approval. All materials to be installed in strict accordance with manufacturer's specifications. All conduit work to be SABS approved quality. All light fittings to be fitted to comply with the relevant code of practice as specified in SANS 10400: Part C. All new work to be made good with existing. This drawing is not to be scaled unless printed by H. Gouws renders. All existing dimensions not to be scaled from drawings but to be checked on site. Any discrepancies shall be reported to the designer immediately and clarified by the architect prior to commencement of work. Top of foundations to be a minimum of 150mm below finished ground level. Minimum 100mm thick concrete surface bed as per Engineers drawings to be on 250 mic. gunplas ubi green dpm on 50mm sand blinding layer and on well compacted fill in layers not more than 150mm. SABS Approved 'gunder' 375 mic. dpc under all walls, window cills and at changes in floor level. These architectural drawings to be read in conjunction with engineers and consultants drawings, where applicable. All building work to be carried out in accordance with the national building regulations. The contractor is responsible for all site visits by local inspectors and pay all fees in connection therewith. All drainage work to be carried out in accordance with the national building regulations. All roof measurements to be taken on site by roof specialist prior to roof construction. All tile layouts to be confirmed with architect prior to commencing. Levels shown are relative to a benchmark of 100.00 msl of new floor level. Msl is not the actual level but a benchmark to base other heights of the building shown on the drawings. Contractor to keep a full set of latest issued drawings on site. Contractor is responsible for the correct setting out of the building on site with reference to the building line and boundaries. Contractor to take responsibility for all health and safety measures on site.

DRAWING TITLE:

MUNICIPAL SUBMISSION

PROJECT TITLE:

ADDITIONS AND ALTERATIONS ON ERF
2901, GELVANDALE, PORT ELIZABETH
FOR Mr & Mrs Abader

16 Feb 26
CLIENT SIGNATURE

bh BLACKHOUND
ARCHITECTURE & RENDERING

bret@blackhound.co.za
072 418 6867 | 072 799 9597
https://blackhunderenterprises.com
Unit 10, The Network, 19 Coctus Rd
Fairview, Port Elizabeth, 6070

16 Feb 26
PROFESSIONAL SIGNATURE

MUNICIPAL INFORMATION:

ERF NO:	2901, Gelvendale
ERF AREA:	702.95 sqm
EXISTING AREA:	245 sqm
NEW AREA:	178 sqm
TOTAL AREA:	423 sqm
EX. COVERAGE:	245 sqm - 34.85%
NEW COVERAGE:	0 sqm - 0.00%
TOTAL COVERAGE:	245 sqm - 35%
NEW GARAGES:	0
NEW BATHROOMS:	2
POOL:	NO
BOUNDARY WALLS:	0 M
AGE OF BUILDING:	<60

PROFESSIONAL ARCHITECTURAL
TECHNICIAN
DEWALD MATHYS POTGIETER
28-07-2016 (Architect's Registration) on 16 Feb 2026

COPYRIGHT:

This drawing is subject to copyright, and may not be reproduced in whole or part in any manner whatsoever without written permission from Blackhound Architecture & Rendering.

PROJECT NO.:
2025_ABADER
DRAWING NO.:
20260216_ABADER_MS02
DRAWN BY:
Brett Kolesky
PRINT DATE:
16 Feb 2026

REVISION NO.:
00
SHEET NO.:
201