




Amendments	Description
A 17.07.25	FOR INTERNAL REIEW
B 13.08.25	UPDATED TINY HOME DESIGN

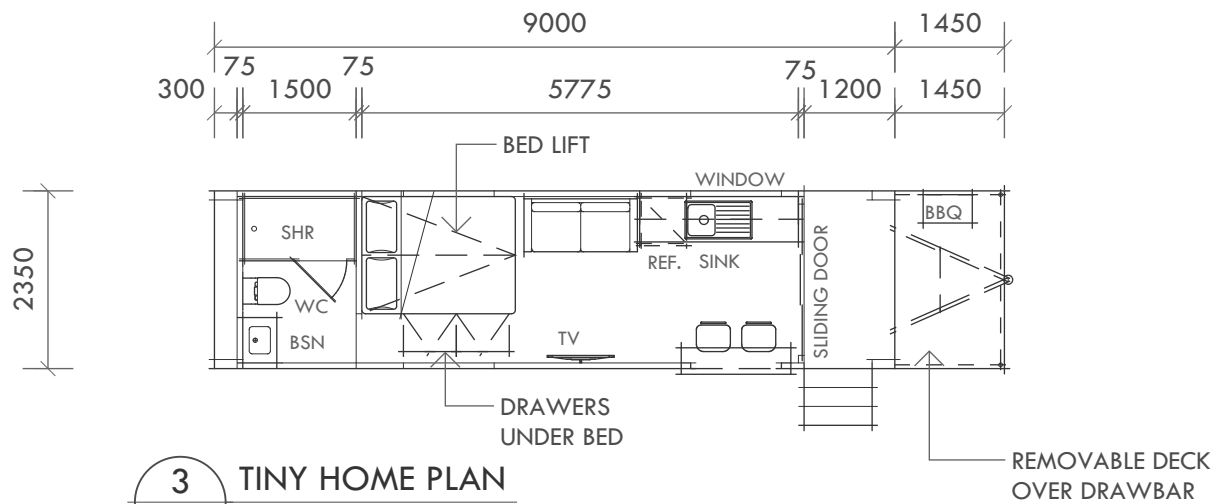

3 TINY HOME PLAN
- 1:100 @ A3

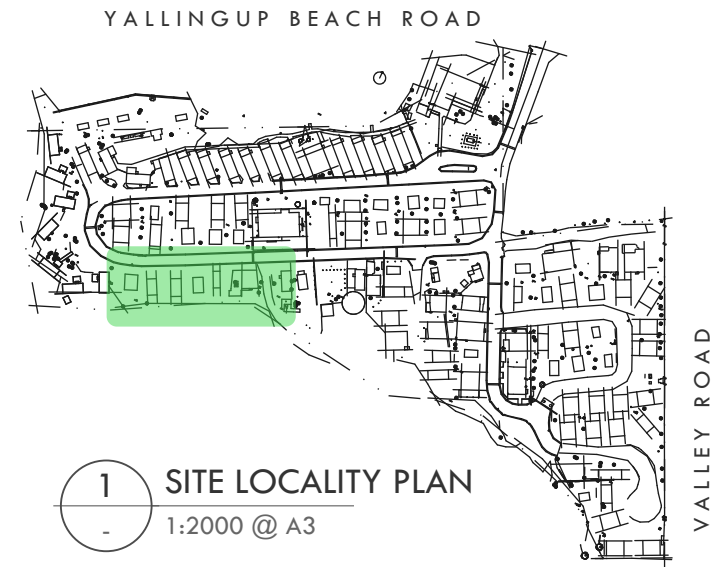

1 SITE LOCALITY PLAN
- 1:2000 @ A3

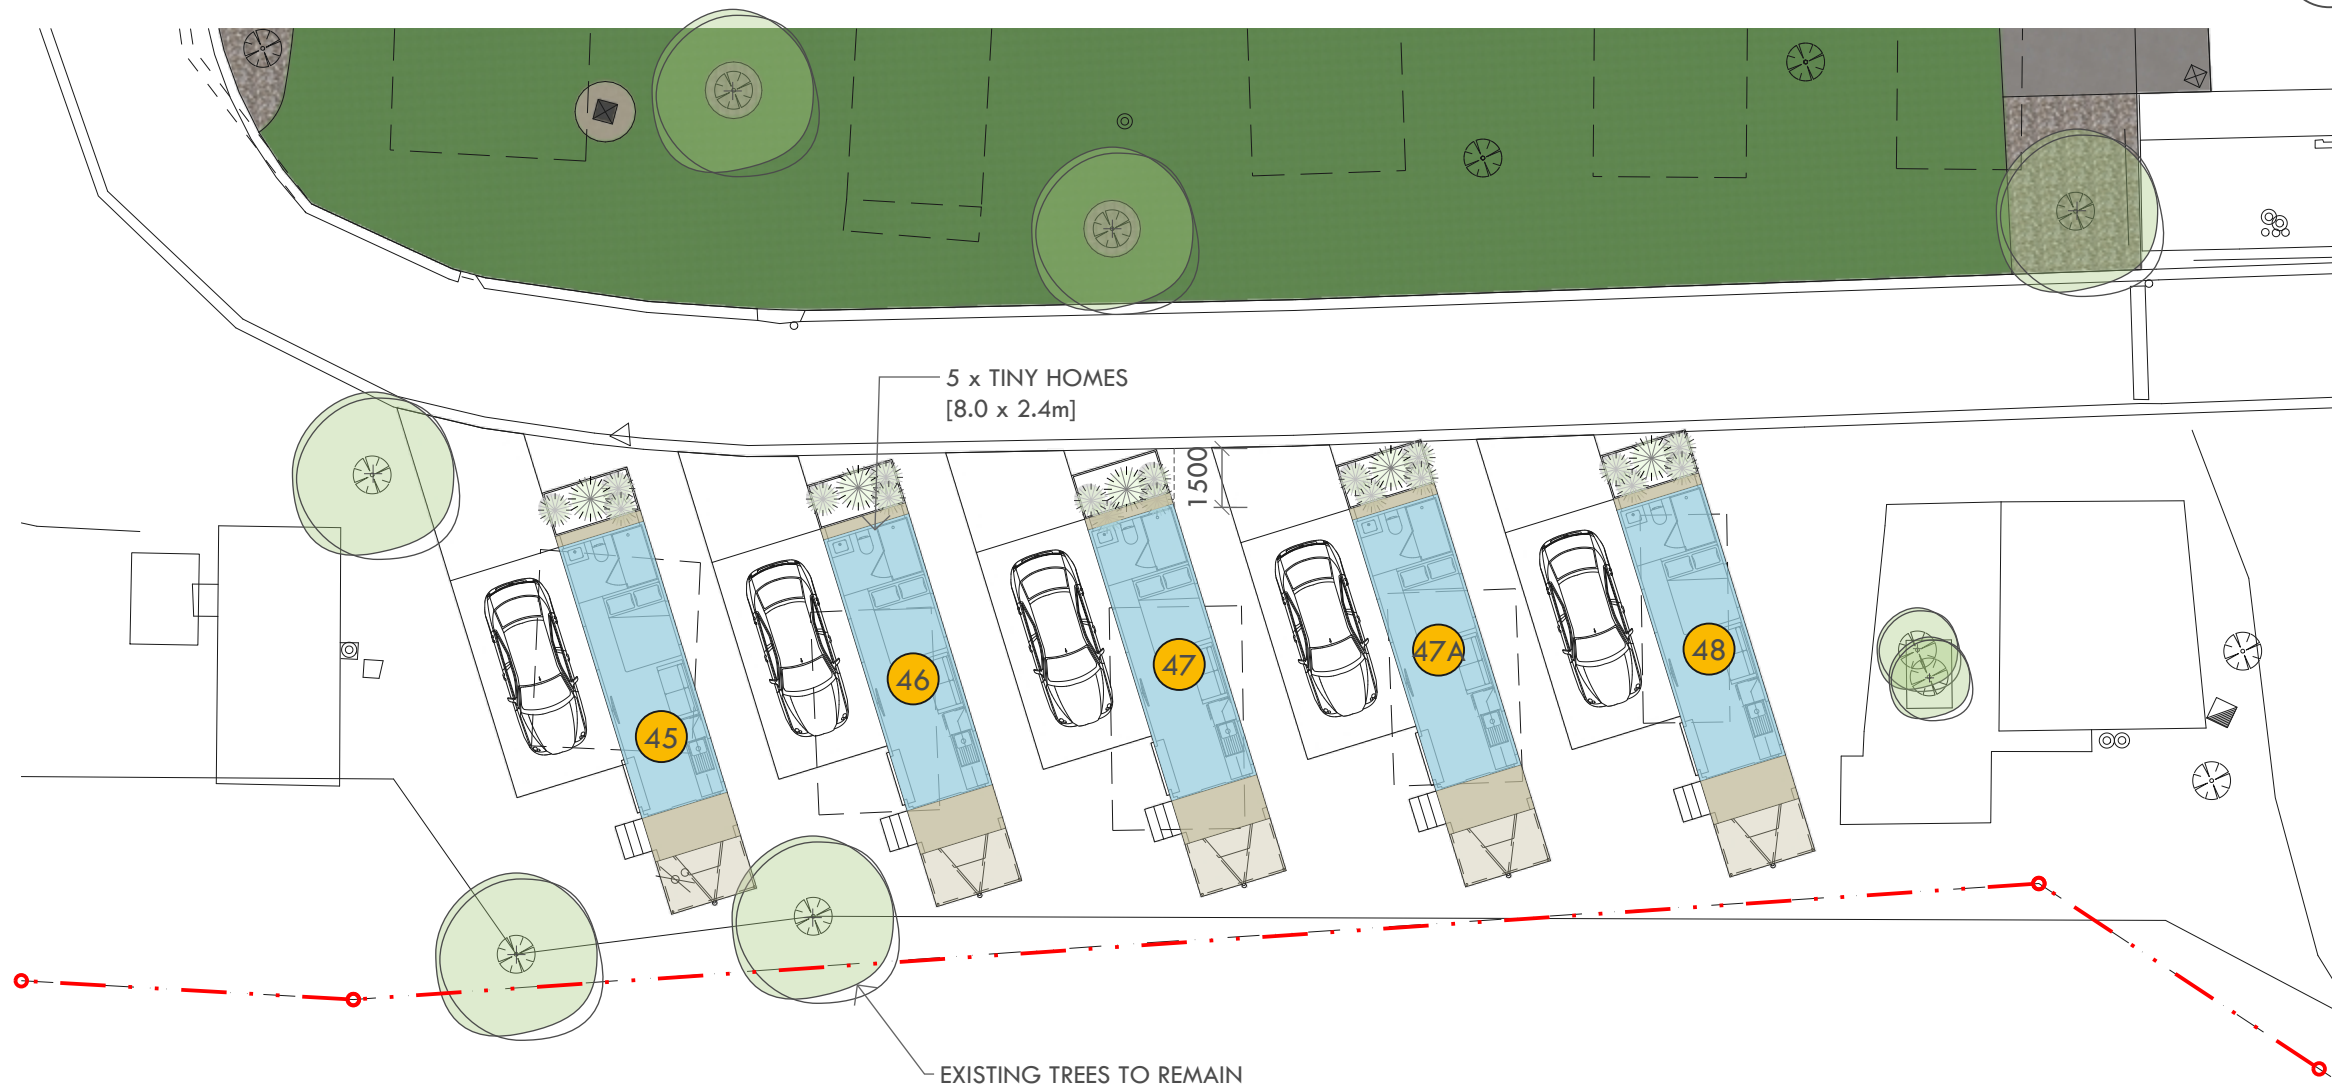

1 PART SITE PLAN - PROPOSED
- 1:200 @ A3

PRELIMINARY



Project + Address:
TASMAN YALLINGUP BEACH
186 YALLINGUP BEACH ROAD
YALLINGUP

Drawing Title:
5 x TINY HOMES



Date: AUGUST 2025
Project No: 25-005
Scale: AS NOTED
Drawing No: SK1.01

B