




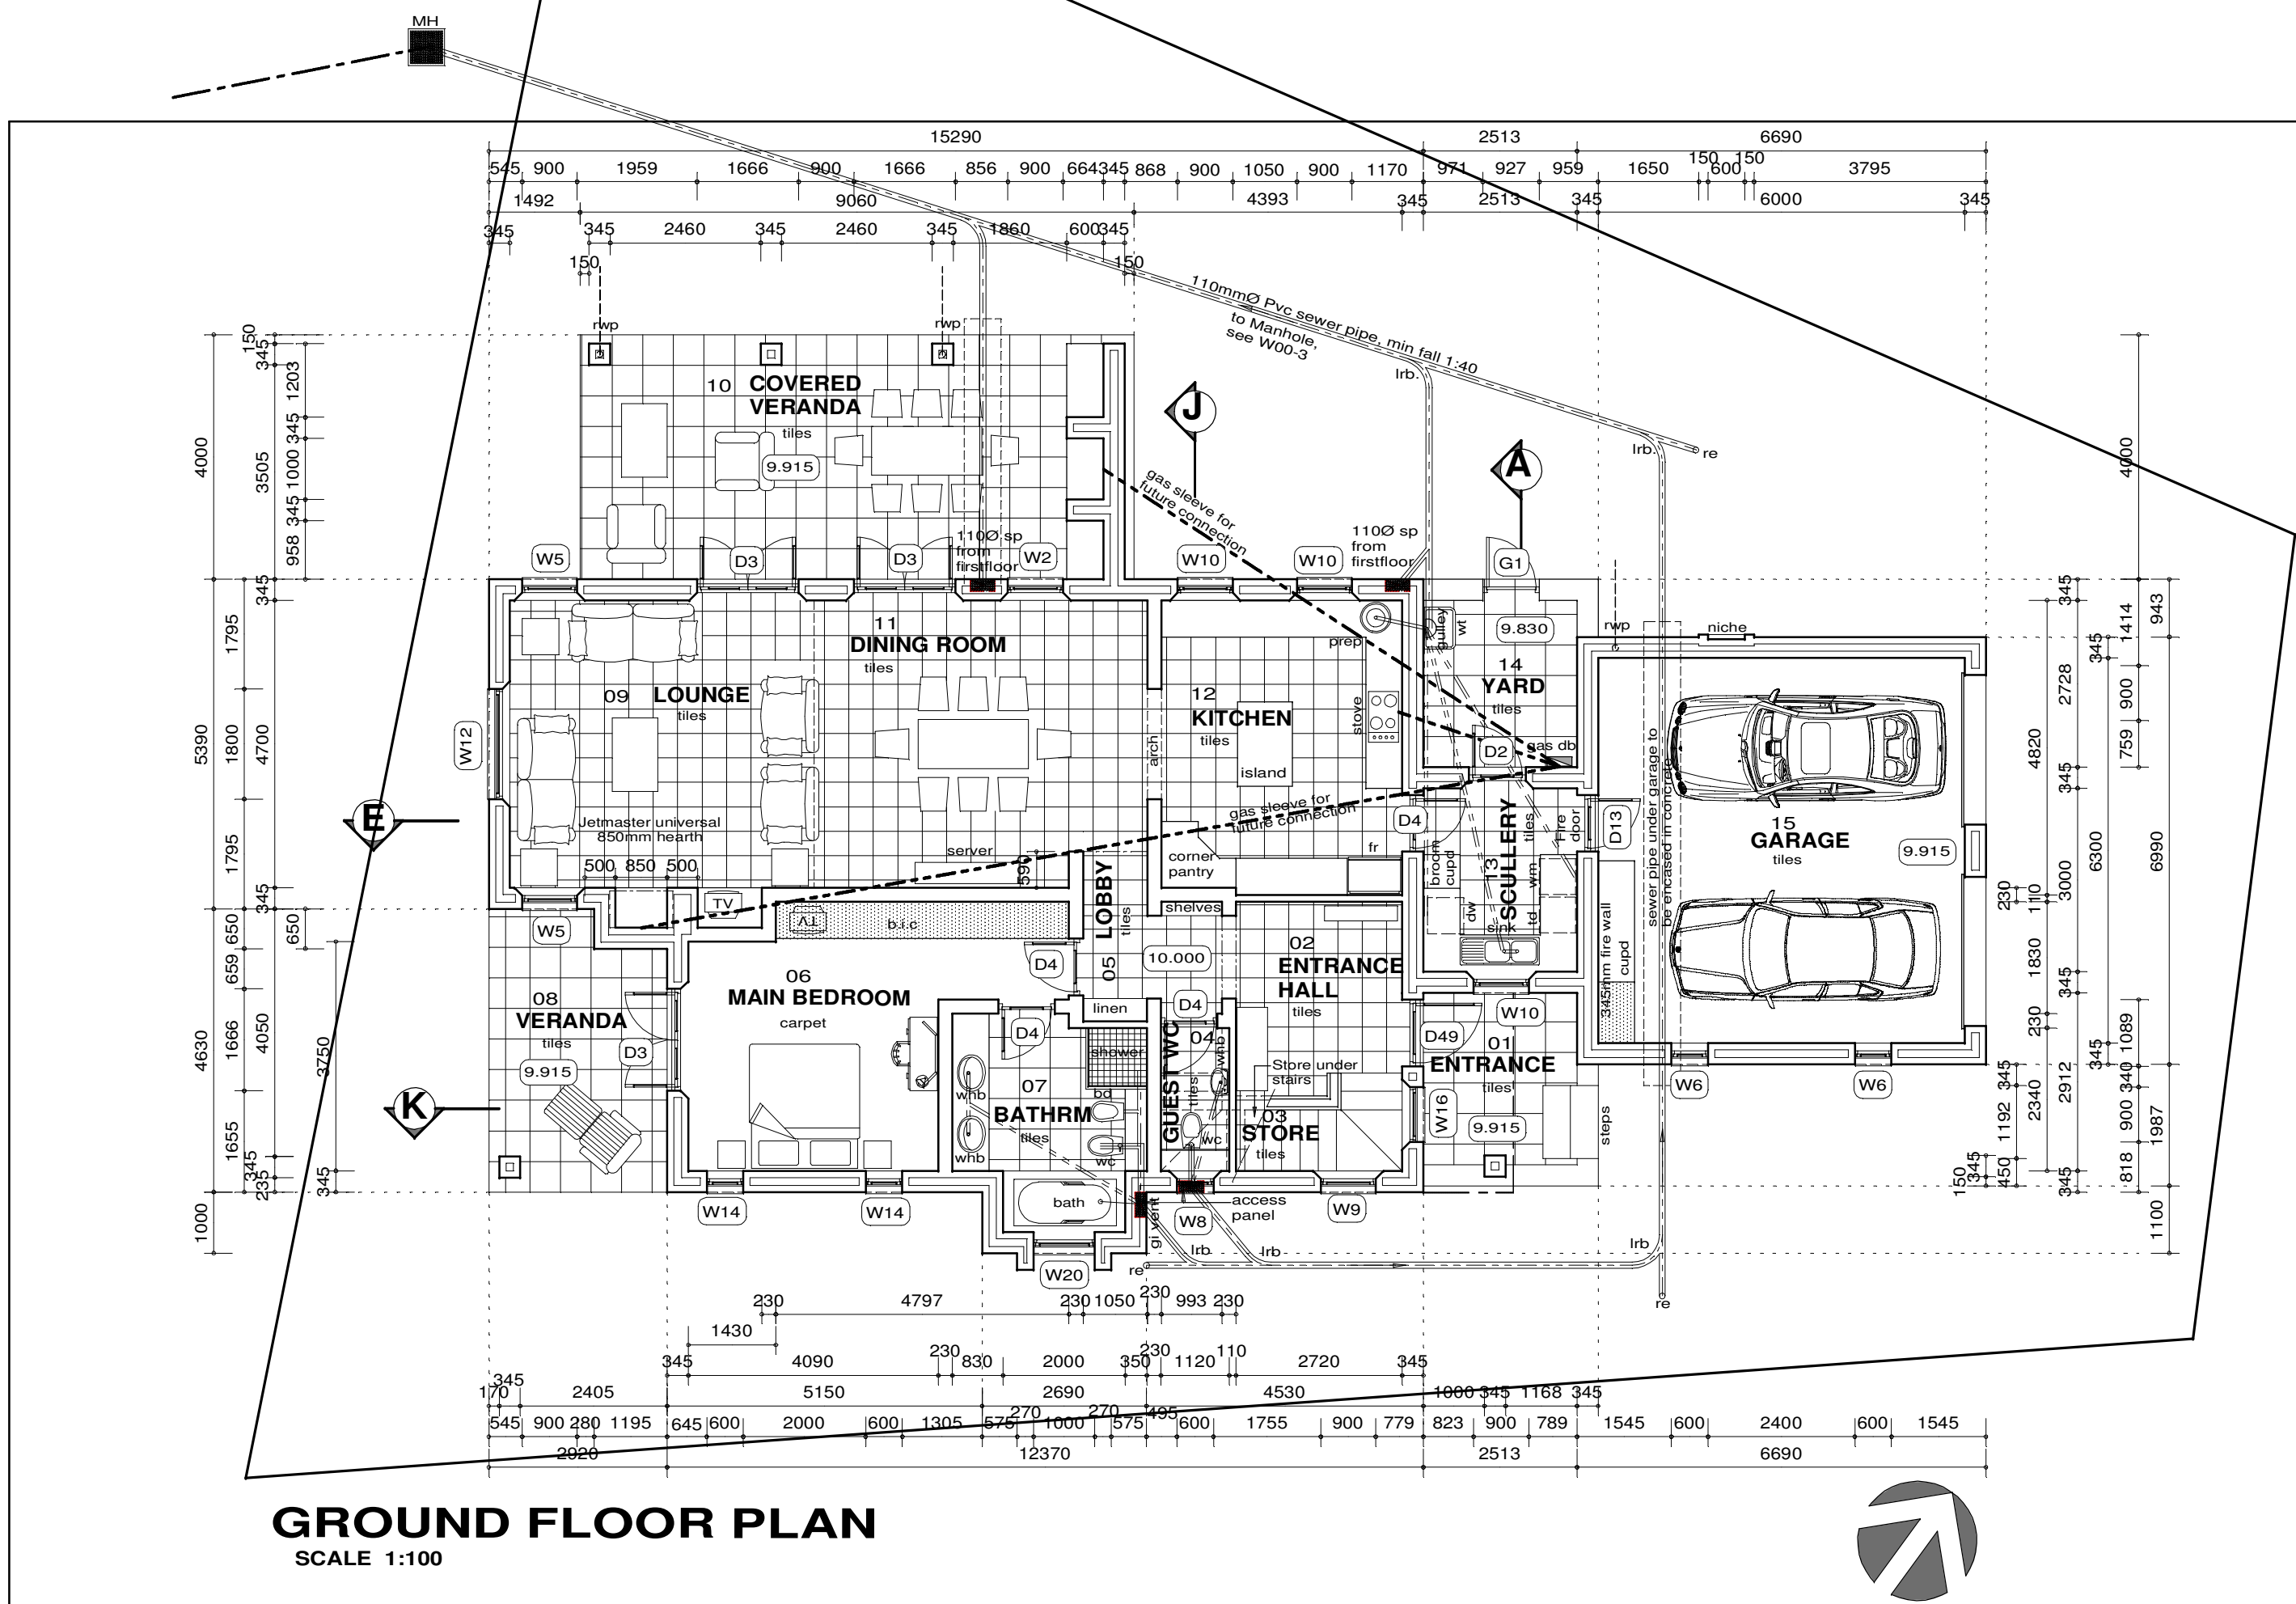


GROUND FLOOR PLAN
SCALE 1:100

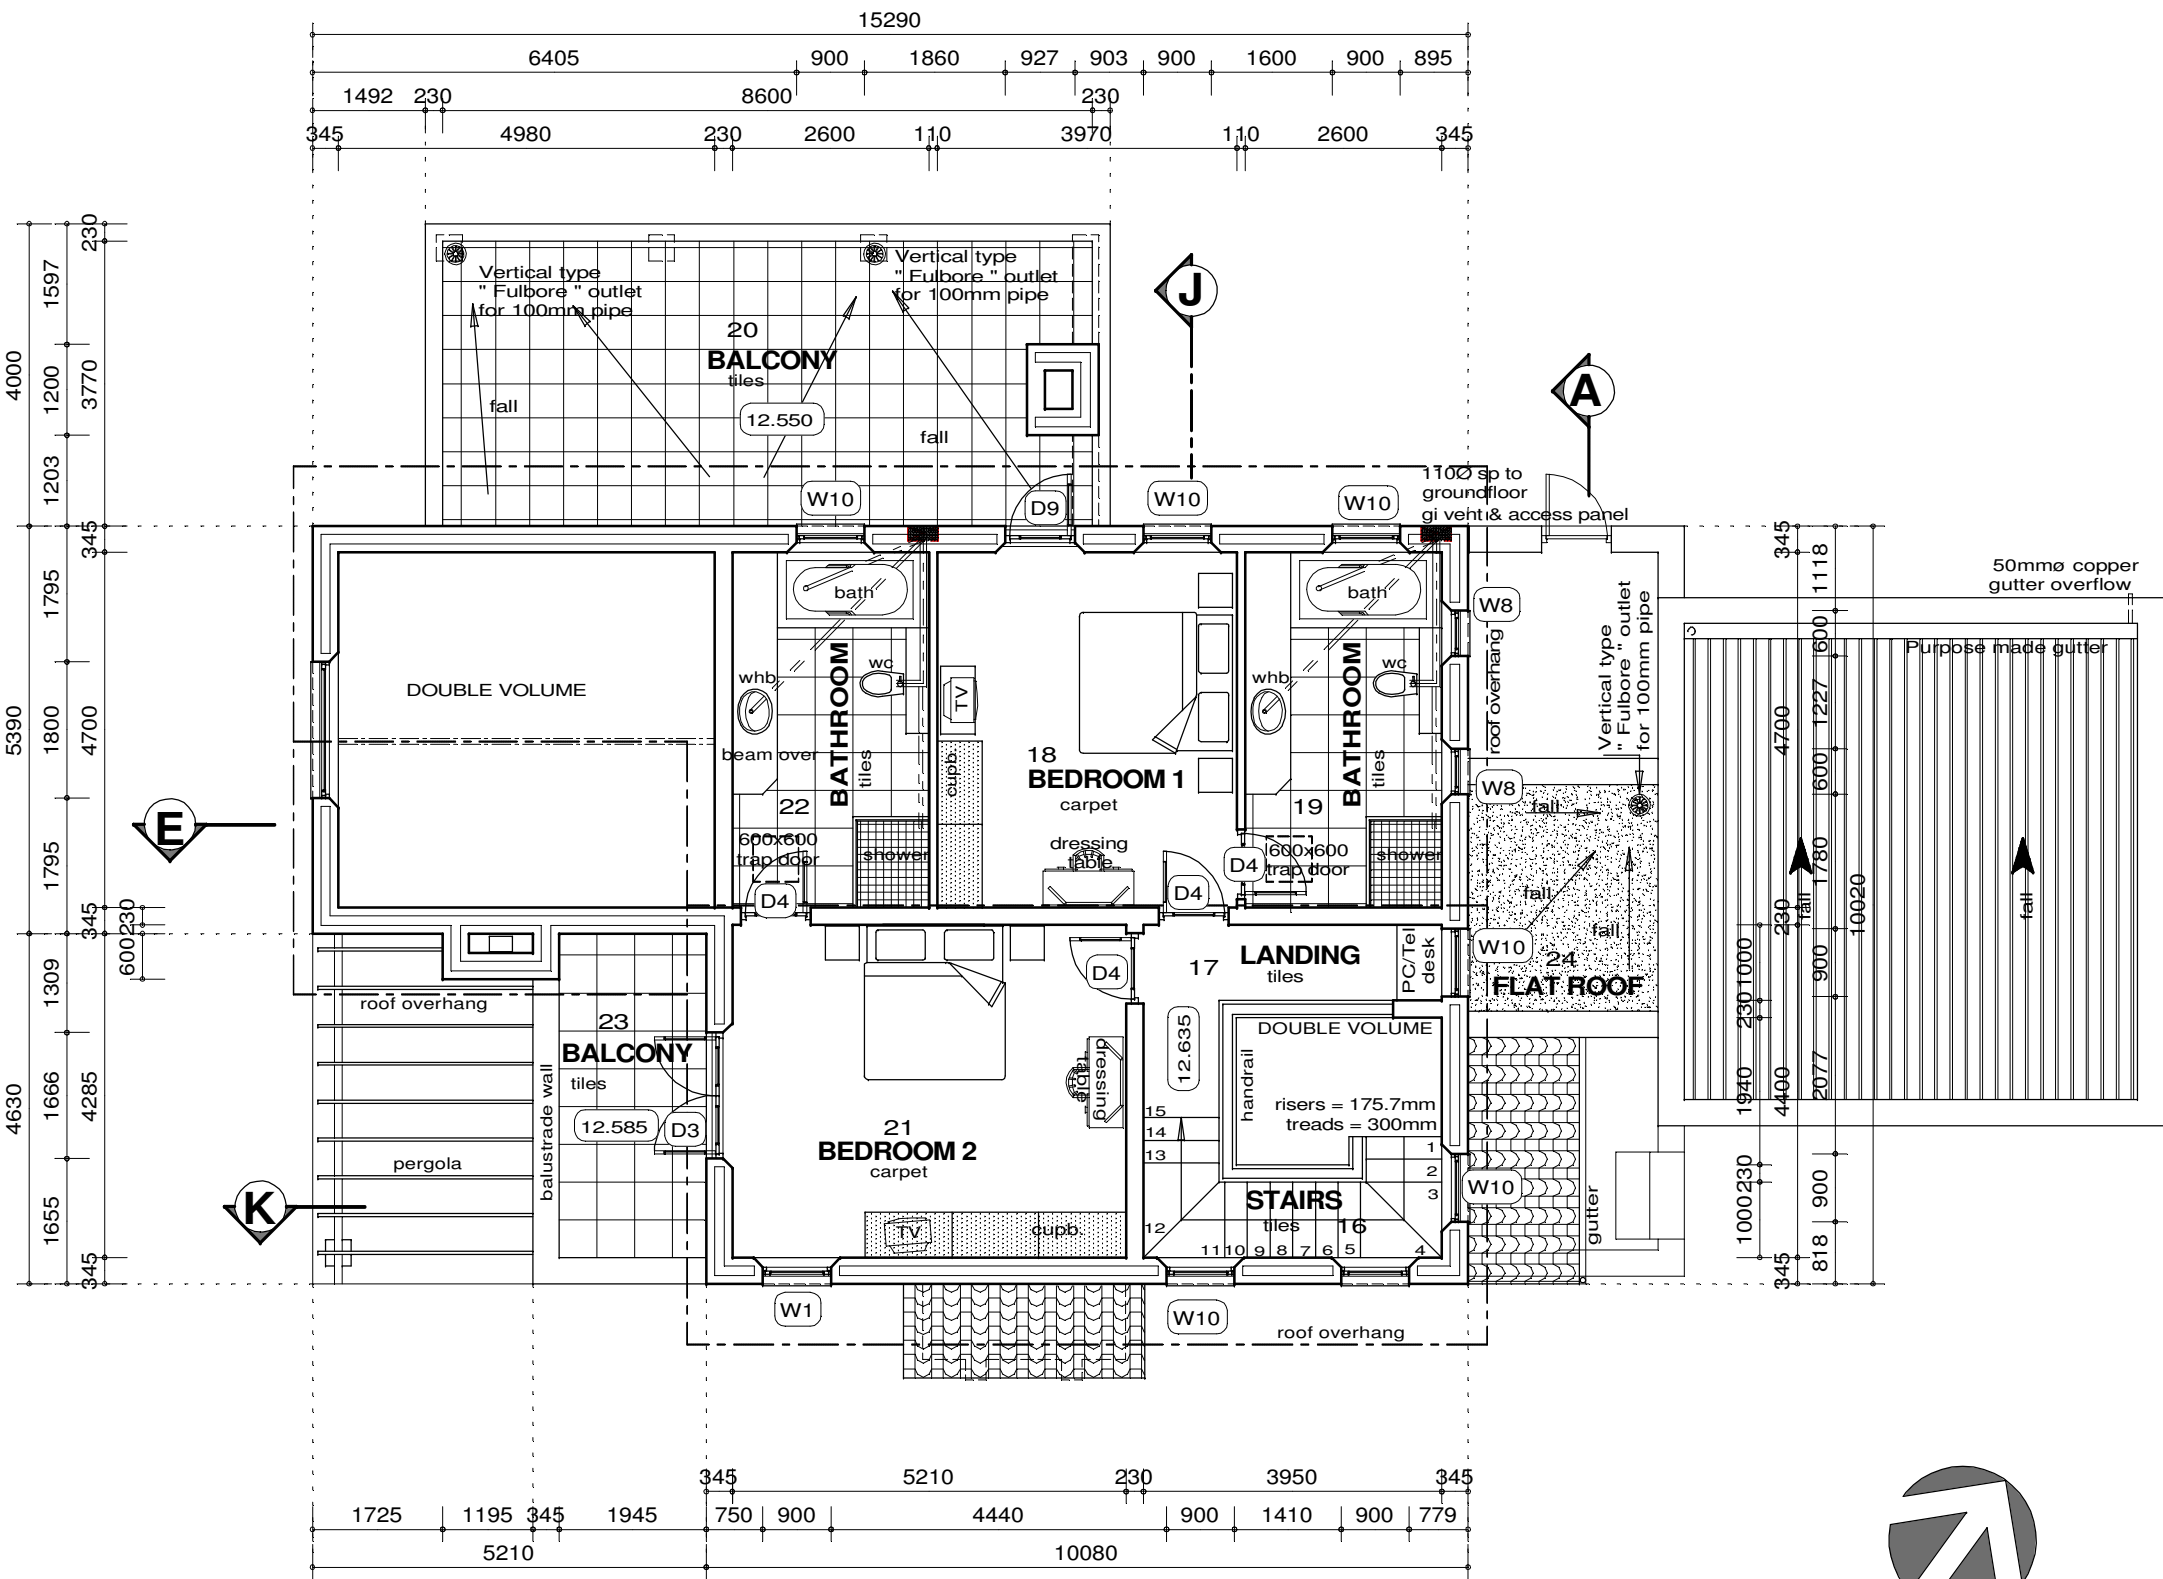

FIRST FLOOR PLAN
SCALE 1:100

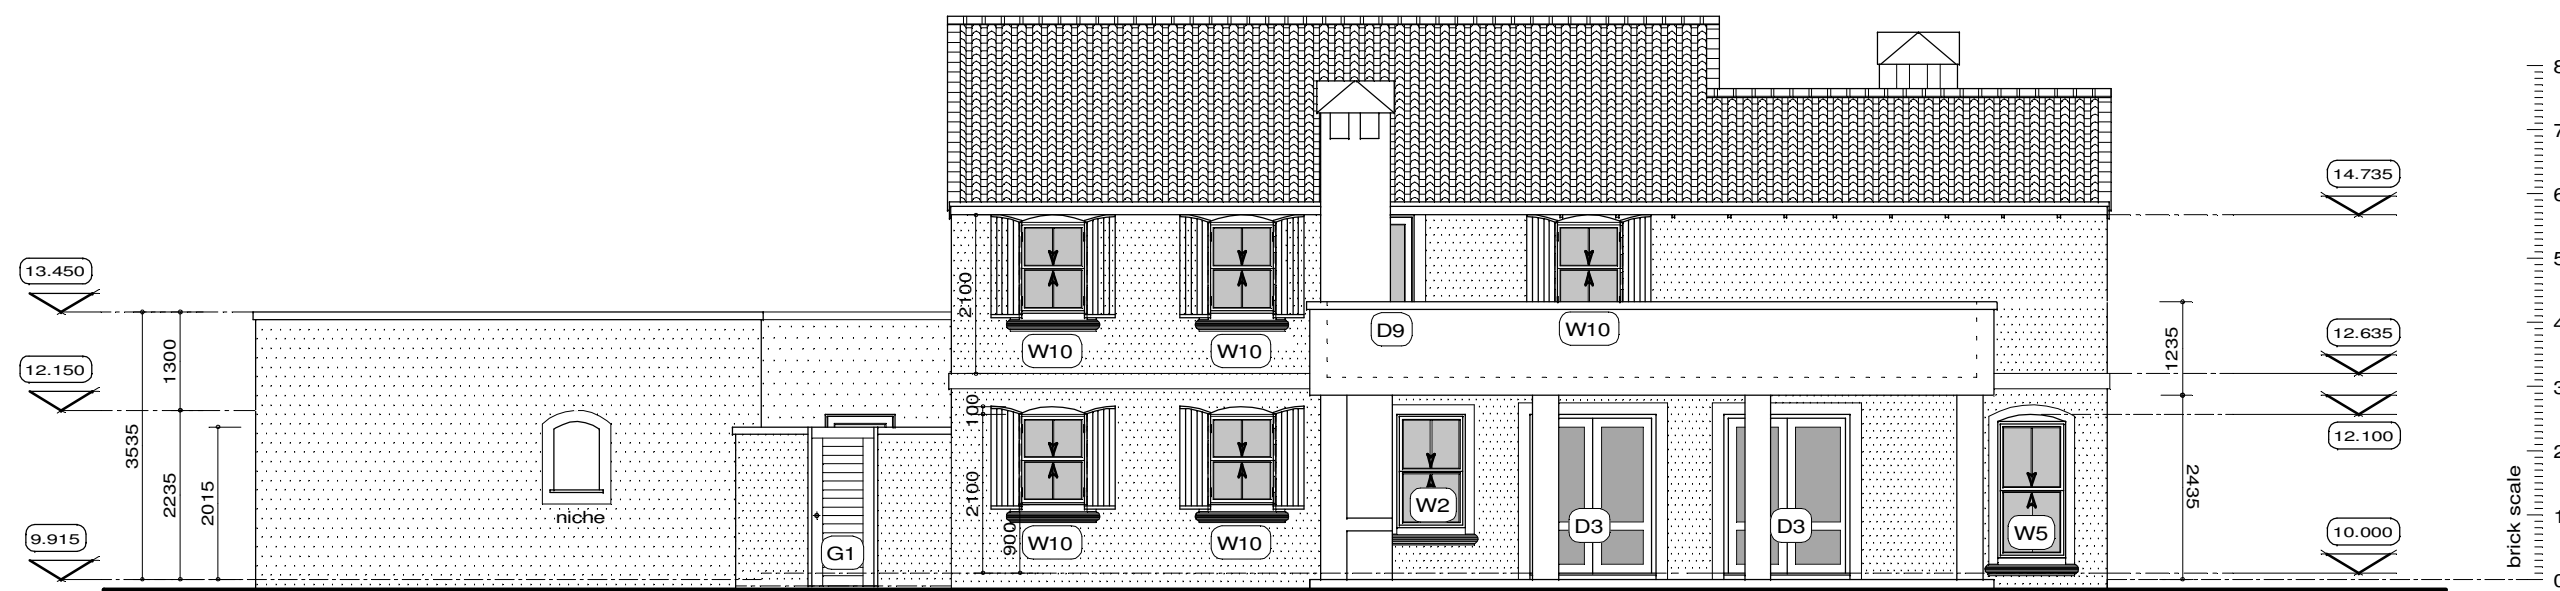

NORTH ELEVATION

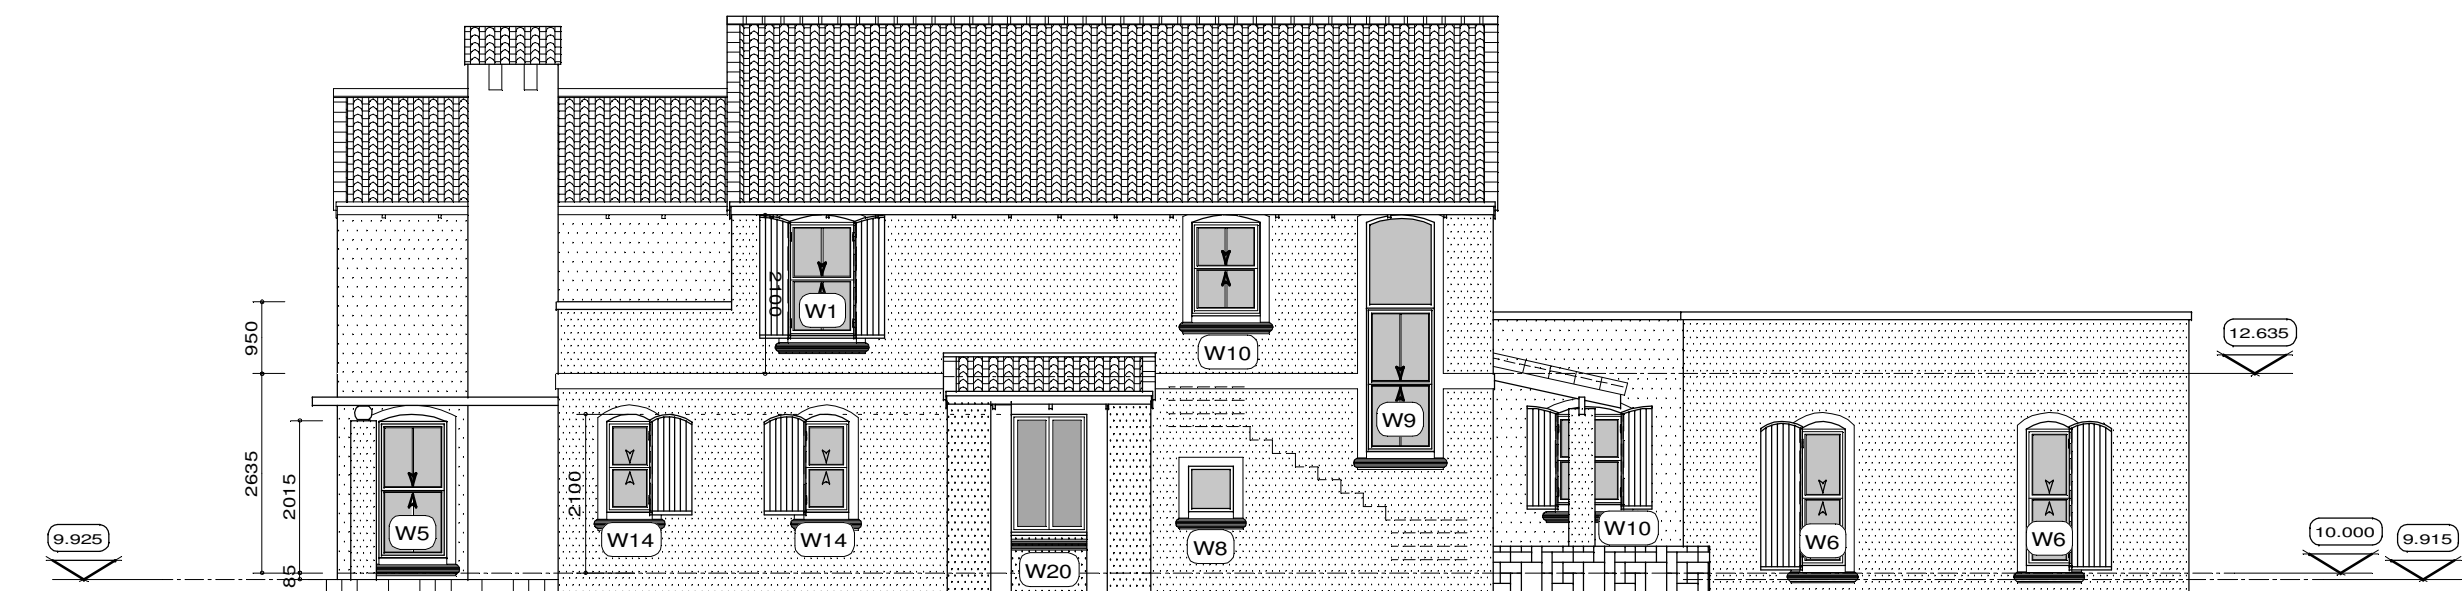


SOUTH ELEVATION




EAST ELEVATION




WEST ELEVATION

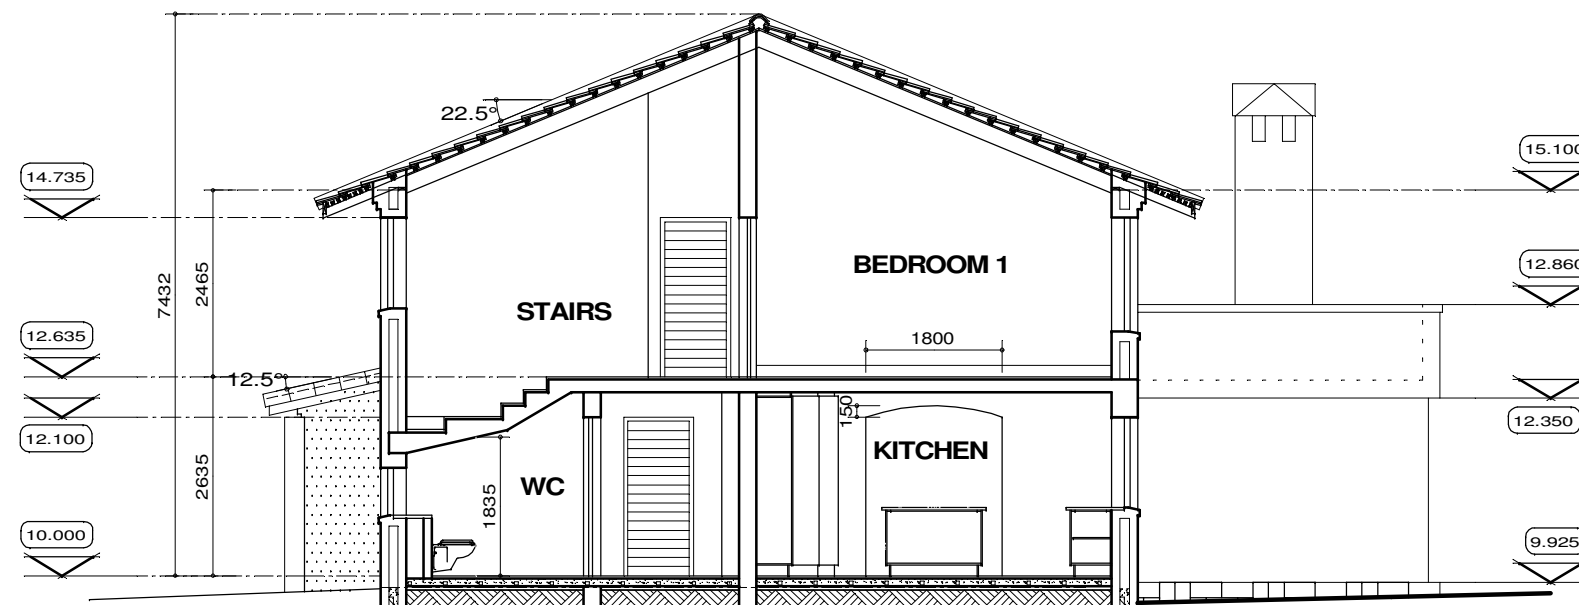


SECTION J-J

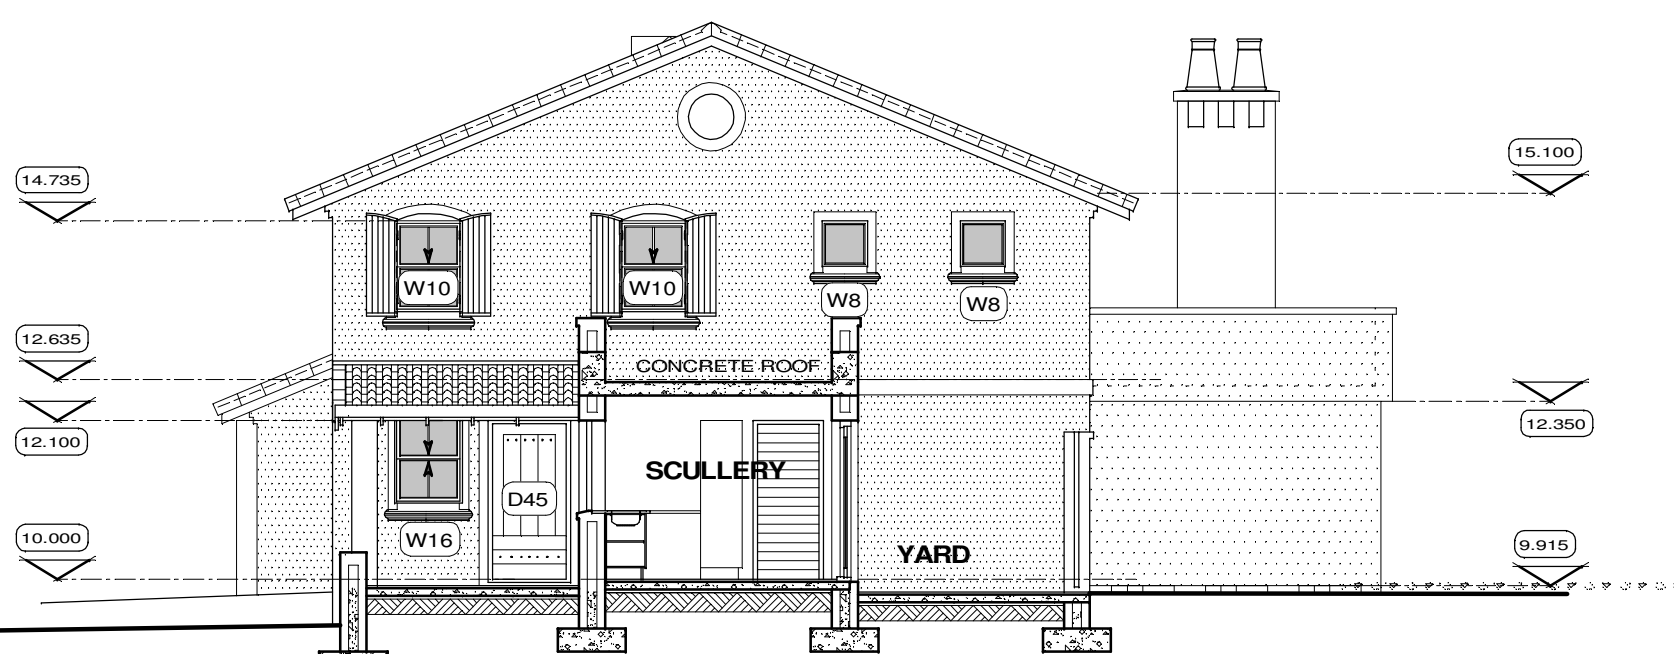

EAST ELEVATION / SECTION A-A

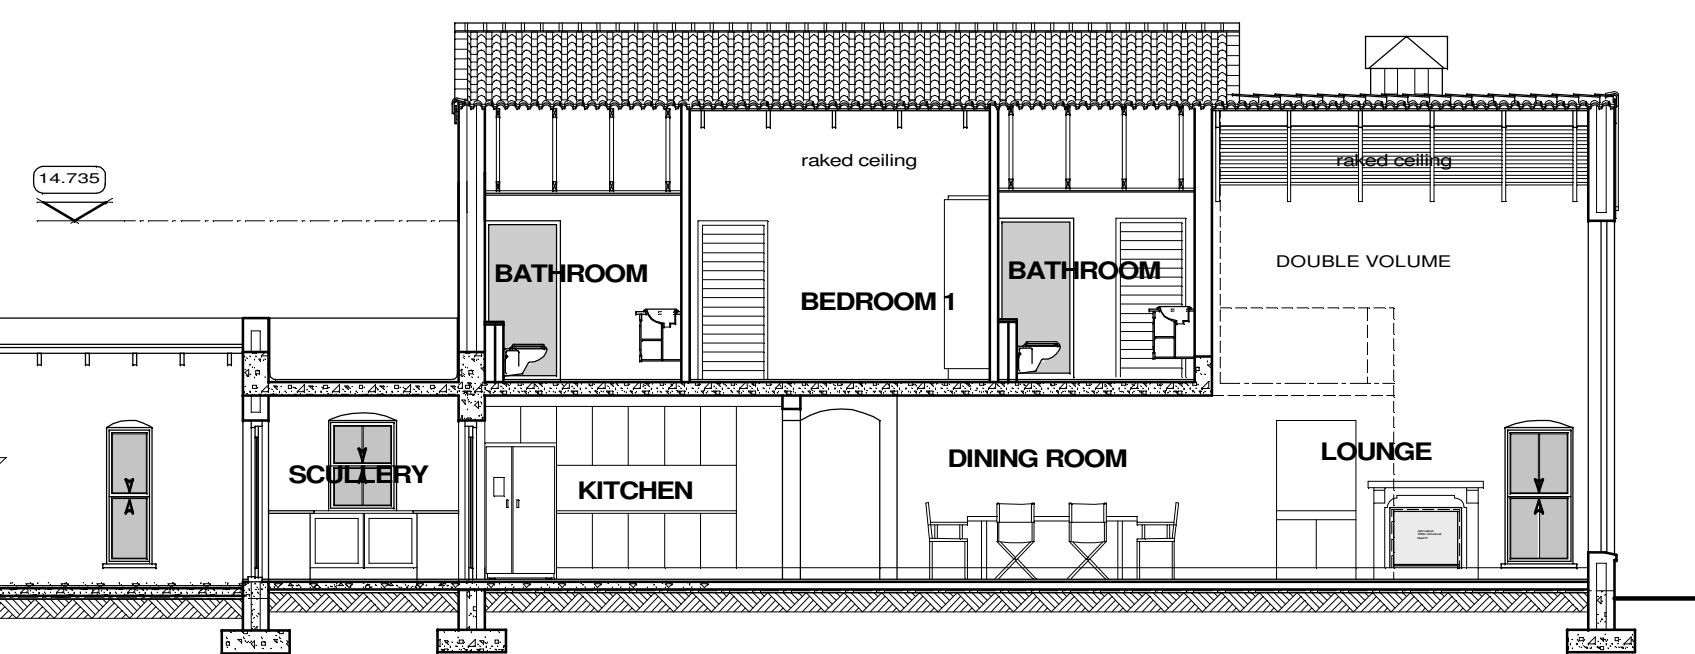

SECTION E-E

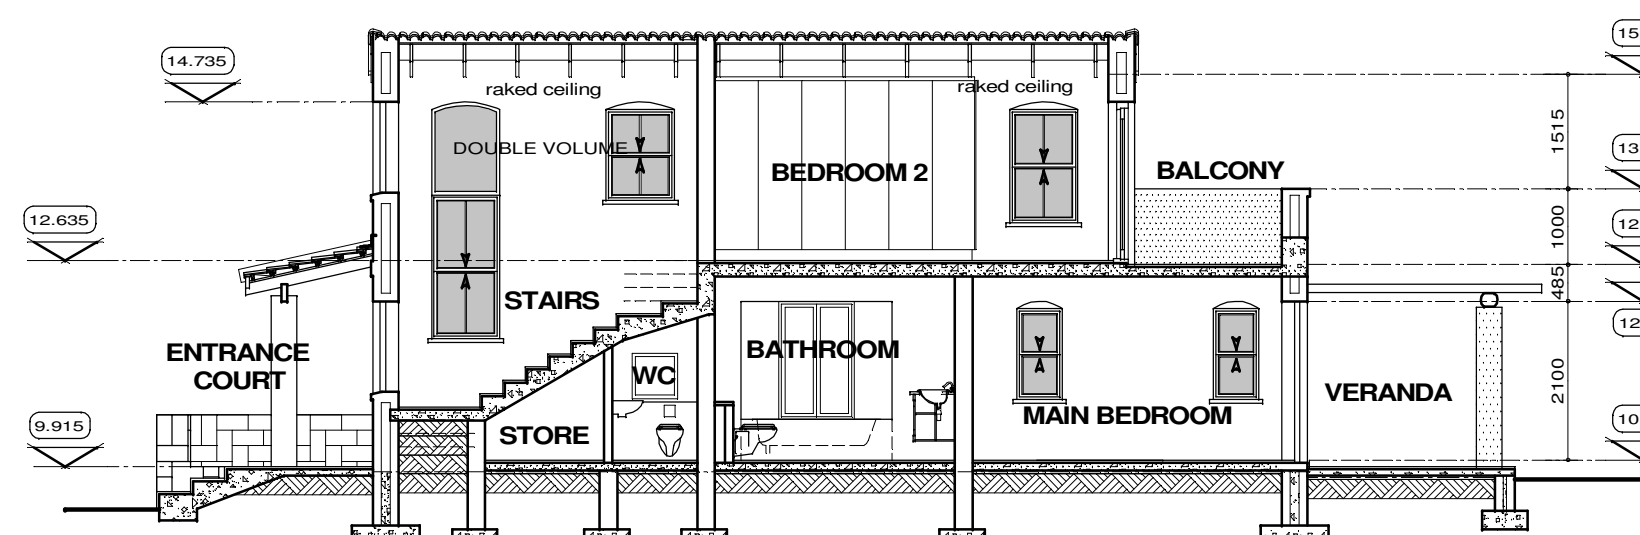


SECTION K-K

NOTES			
NOTES ON GAS SUPPLY			
A. Pipe sleeve to be 25 mm HDPE by Easigas			
B. 15 mm copper pipe to run in sleeve, separate to each appliance, in a straight line from cylinders to appliances (by Easigas)			
C. Gas lines to be pressure tested at installation (by Easygas)			
D. Contractor to notify Easigas (gas contractor 3 days in advance, before surfaced concrete is poured.			
E. Confirm all on one level from cylinders to appliances.			
AREAS (m ²)			
Ground floor	=	152	
First floor	=	87	
Garages	=	47	
Covered verandah's	=	42	
Open verandah's / Balconies	=	49	
Yard	=	8	
Total covered area	=	328	
REVISIONS			
No.	Date	Name	Description
A	2008.02.02	CFS	* House type changed
B	2008.02.18	TL	* Elevations updated
C	2008.03.05	TL	* House type changed to Type 2B * Shutter quantities checked - 33% of openings
D	2008.03.05	Tania	- Change W1 in Bedroom 1 and Bathroom 16 to W10 - Change door swing of D4 into bedroom 1 & 2 - Front door D45 to open out - Position of 2 x W14 in main bedroom changed - Omit W10 in Bedroom 2 and move D3 - Re-visit cupboards of Bedrm 1, 8, 2 - see data sheets - Re-position 2 x W10 in kitchen - Add rib walls and arch between kitchen & lounge - Re-visit width of wall between hearth and TV Cupd - Re-visit sink and Dr, add broom cupboard in scullery - G1 in yard to open to outside - Add desk on landing - require PC, tel and ADSL points - Re-visit first floor layout - add 3rd bathroom - Extend covered veranda and add lean to roof over - F.C. to approve
E	2008.05.22	Tania	- Omit extension of covered veranda and additional lean to roof over
F	2008.06.03	Tania	- Change room numbers as per finishing schedule - Move Bathroom 19 door to create ensuite - Change door swing of Bedroom 1 - Omit beds in bathroom 19 and 22 as per data sheets - Re-visit cupboard layout of Bedroom 1

BRINK STOKES MKHIZE
architects + landscape architects
90 Macleod Street PO Box 1691 George 6550
T 044 874 5054 F 044 874 7715 E george@bsmmdesign.com
W www.bsmmdesign.com

This document is the property of BRINK STOKES MKHIZE Pty (Ltd) and may not be reproduced, issued or used for any purposes other than the specific purpose for which it was intended. ALL DIMENSIONS MUST BE CHECKED ON THE BUILDING SITE. FIGURED DIMENSIONS ONLY ARE TO BE USED AND THIS DRAWING MUST NOT BE SCALED.
COPYRIGHT - BRINK STOKES MKHIZE Pty (Ltd)

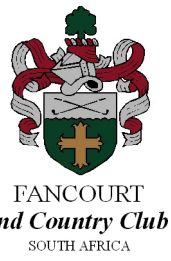PROJECT		
 FANCOURT Hotel and Country Club Estate SOUTH AFRICA		
OAKLANDS STAND 3106 - HOUSE # 13 TYPE 2B - SPECIAL 3 BEDROOM		
FLOOR PLANS, SECTIONS AND ELEVATIONS		
SCALE 1:100	PROJECT NUMBER G 148	
DRAWING NUMBER W11	REVISION Rev. F	
PRINT ISSUED	DRAWN Tania	CHECKED
	03 Jun 2008	