



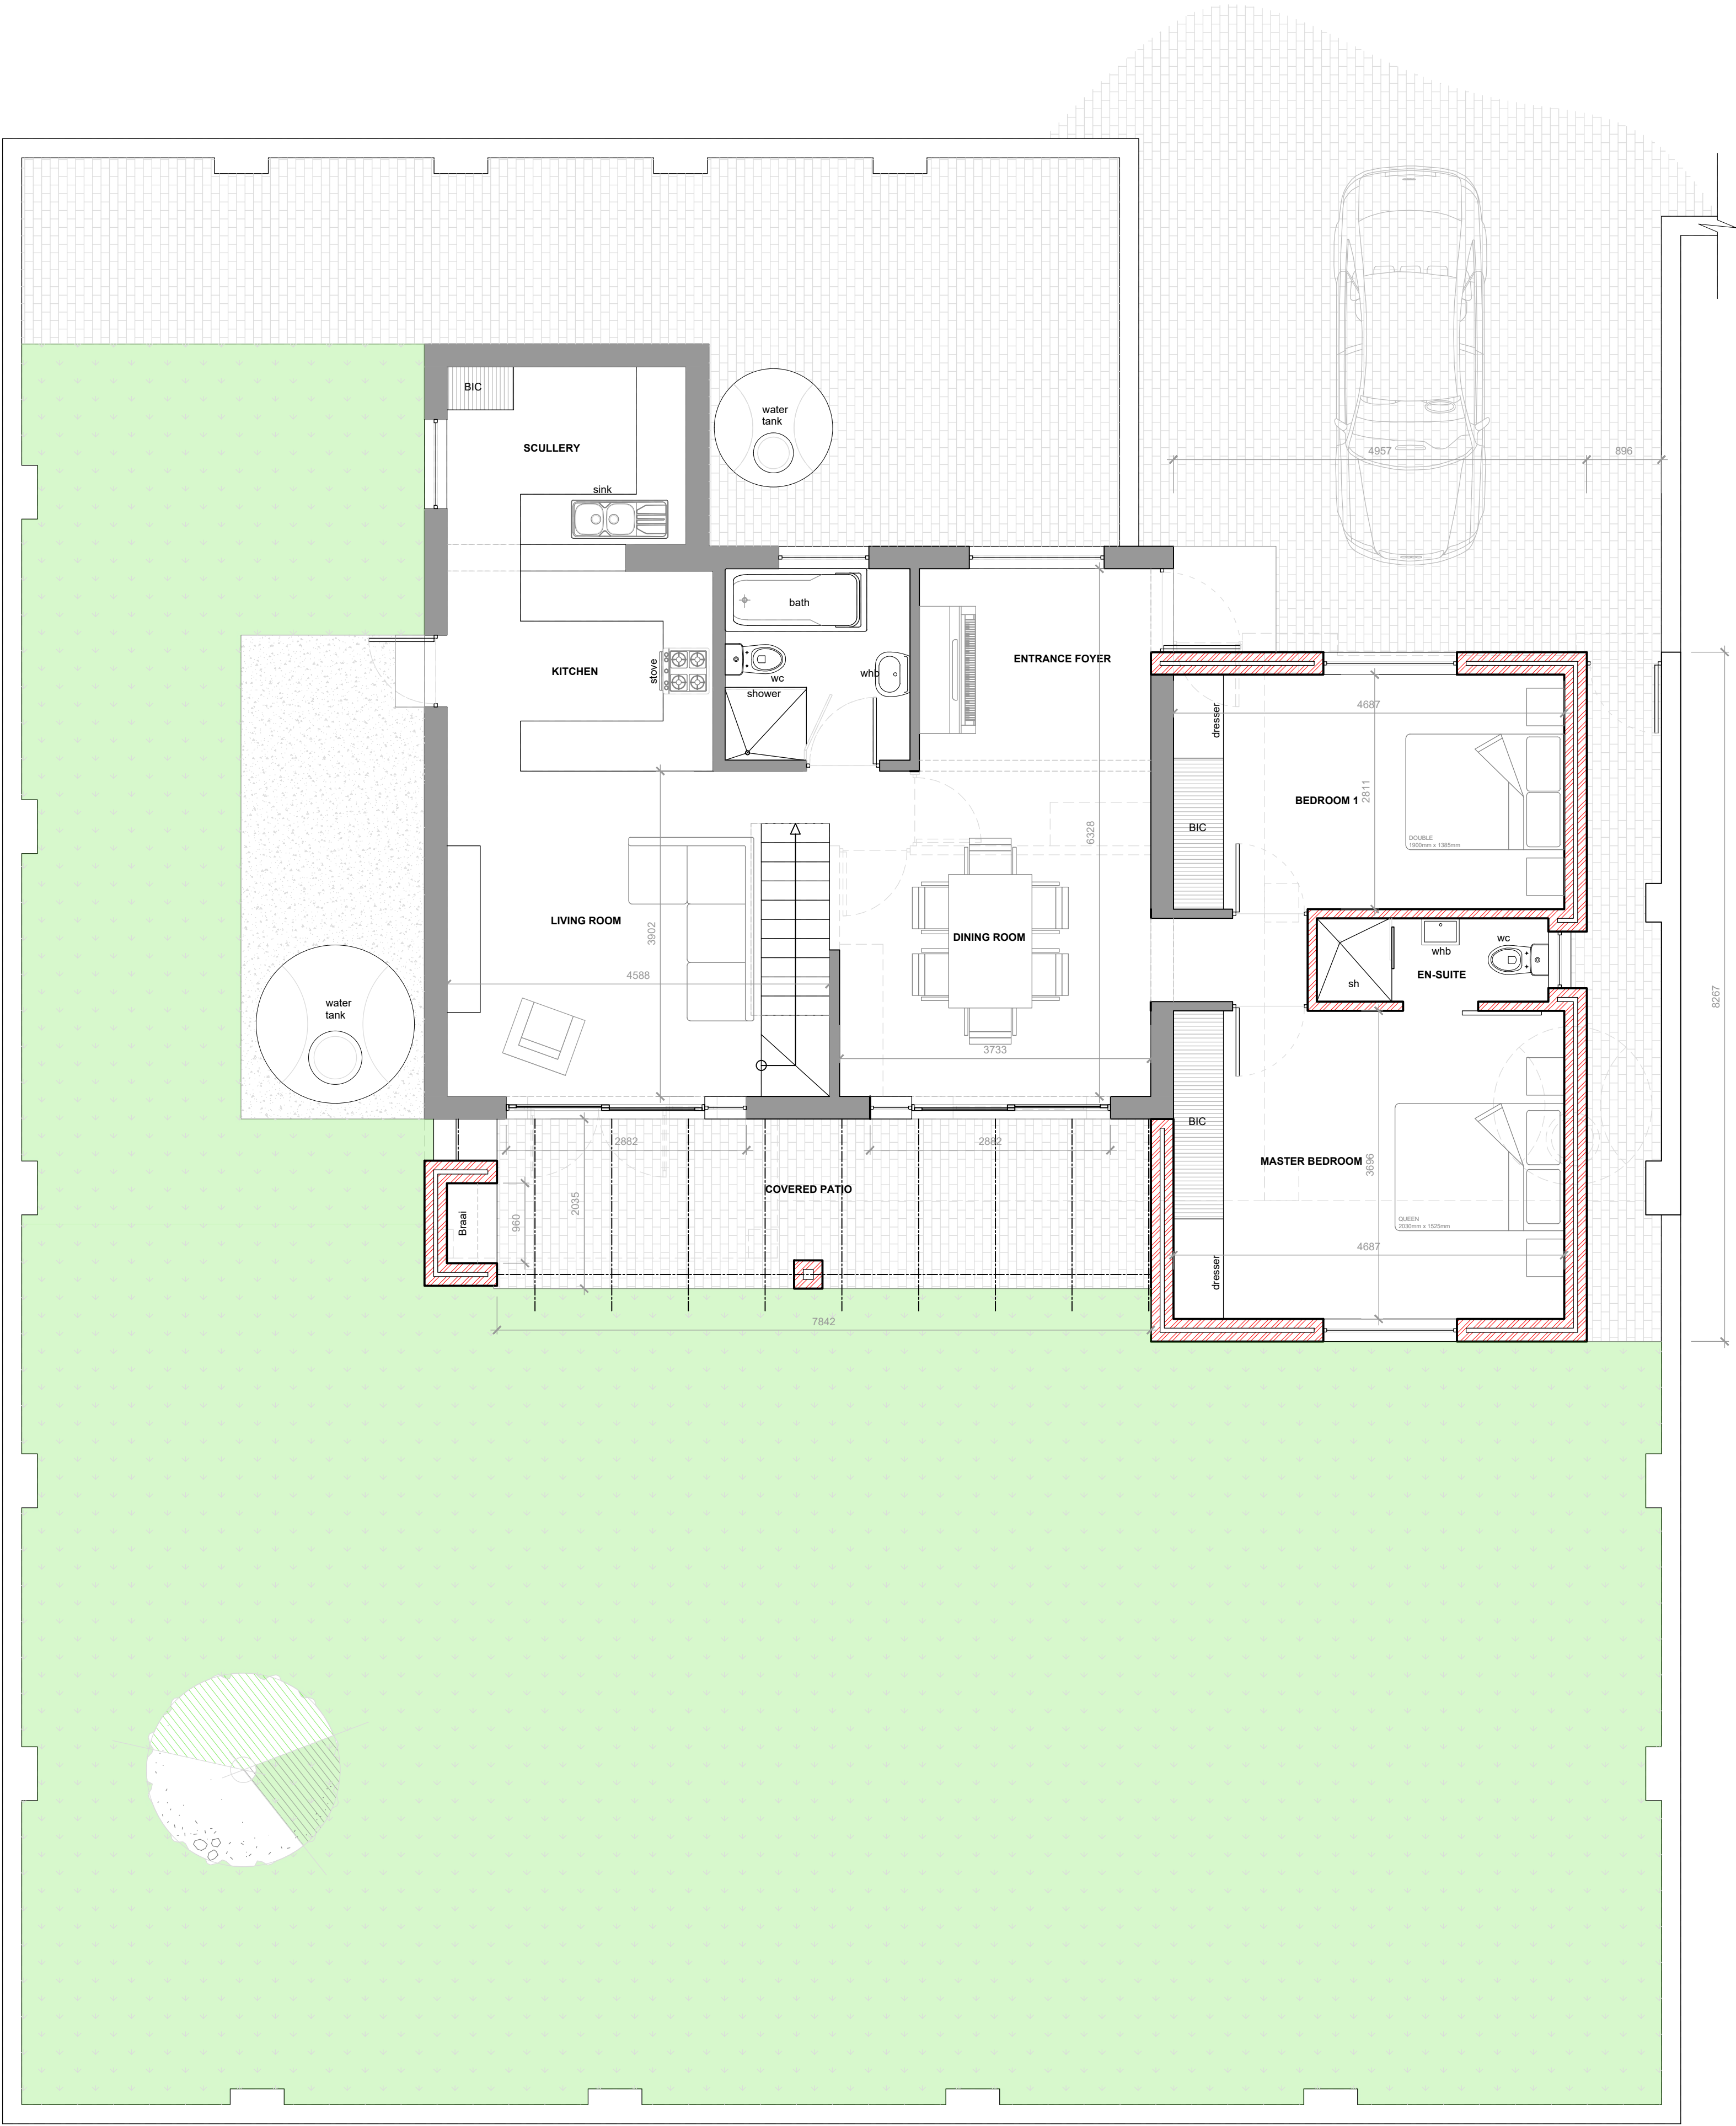

GROUND FLOOR PLAN  
SCALE 1:50

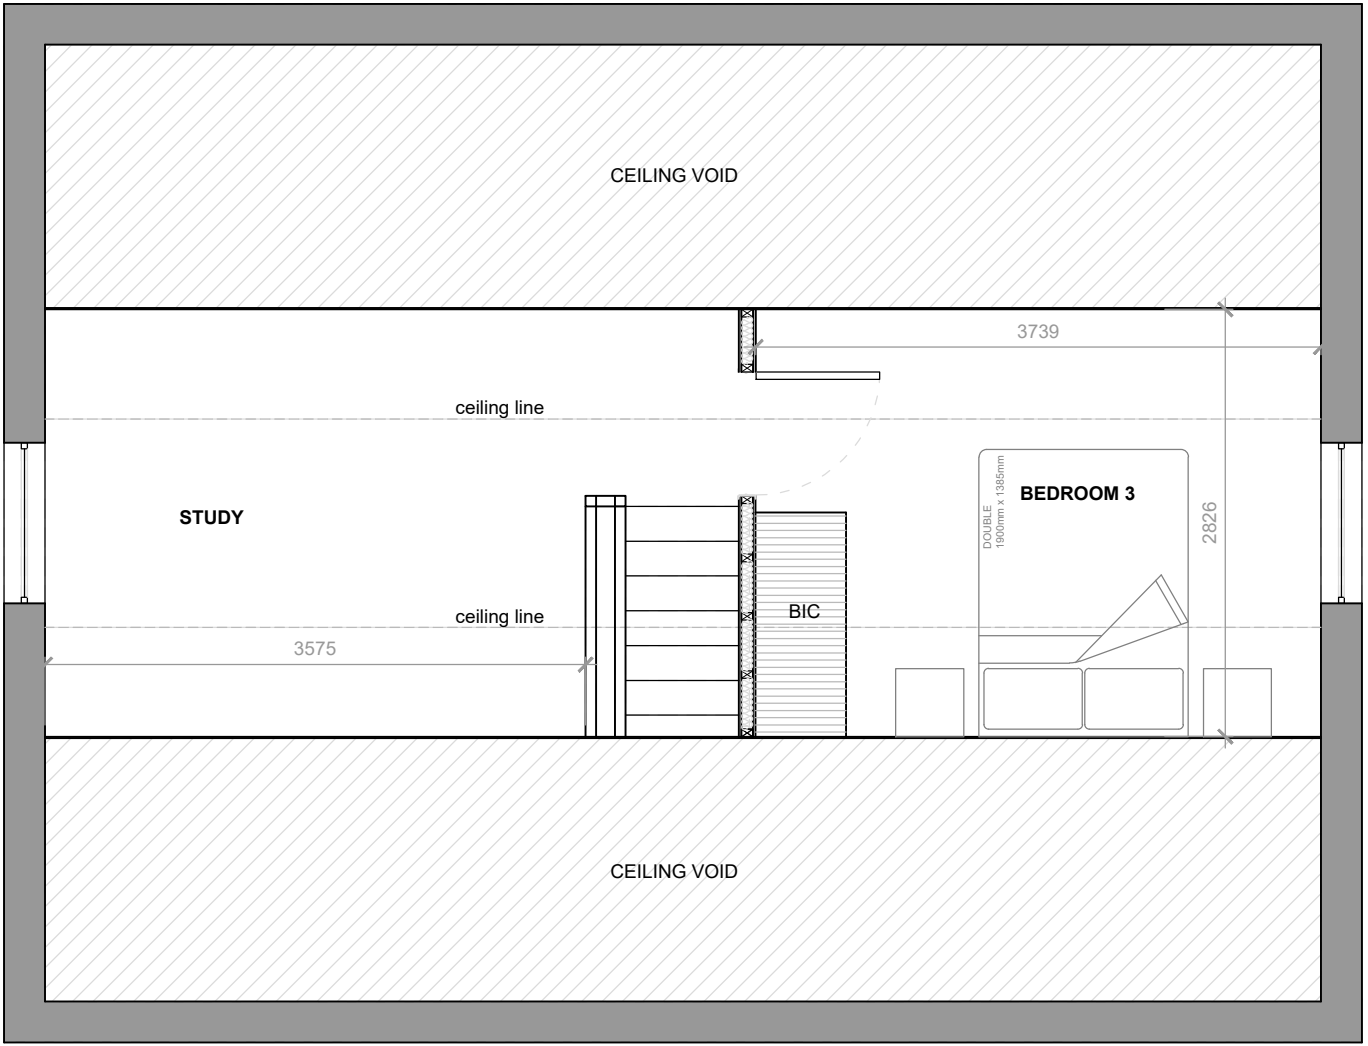

ATTIC FLOOR PLAN  
SCALE 1:50

REVISIONS:

GENERAL NOTES:

All dimensions to be checked on site before construction commences. All dimensions are given in millimeters, unless otherwise specified. Contractors to adhere to all local authority's regulations and requirements. Contractors to be a suitably qualified and registered participant in the construction industry as required by Construction Regulation 2014. Drawings to be read in conjunction with the client's OHS (Occupational Health and Safety) file. All work to be done in accordance with the National Building Regulations SANS 10400. Before this drawing is priced it is the contractor's responsibility to ensure he is familiar with the site. All trade names quoted may only be substituted by similar, subject to architect's approval. All materials to be installed in strict accordance with manufacturer's specifications. All conduit work to be SABS approved quality. All light fittings to be fitted to comply with the relevant code of practice as specified in SANS 10400: Part O. All new work to be made good with existing. This drawing is not to be scaled unless printed by H. Gouws renders. All existing dimensions not to be scaled from drawings but to be checked on site. Any discrepancies shall be reported to the designer immediately and clarified by the architect prior to commencement of work. Top of foundations to be a minimum of 150mm below finished ground level. Minimum 100mm thick concrete surface bed as per Engineers drawings to be on 250 mic 'gunplas' ubi green dpm on 50mm sand blinding layer and on well compacted fill in layers not more than 150mm. SABS Approved 'gundie' 375 mic dpc under all walls, window cills and at changes in floor level. These architectural drawings to be read in conjunction with engineers and consultants drawings, where applicable. All building work to be carried out in accordance with the national building regulations. The contractor is responsible for all site visits by local inspectors and pay all fees in connection therewith. All drainage work to be carried out in accordance with the national building regulations. All roof measurements to be taken on site by roof specialist prior to roof construction. All tile layouts to be confirmed with architect prior to commencing. Levels shown are relative to a benchmark of 100.00 msl of new floor level. Msl is not the actual level but a benchmark to base other heights of the building shown on the drawings. Contractor to keep a full set of latest issued drawings on site. Contractor is responsible for the correct setting out of the building on site with reference to the building line and boundaries. Contractor to take responsibility for all health and safety measures on site.

DRAWING TITLE:

MUNICIPAL SUBMISSIONS

PROJECT TITLE:

NEW DWELLING ON ERF 0000,  
[ALLOTMENT], PORT ELIZABETH FOR Mr  
& Mrs [LASTNAME]

CLIENT SIGNATURE

**bh** BLACKHOUND  
ARCHITECTURE & RENDERING

hannes@blackhousedownterprises.com  
072 799 5597 | 072 418 6867  
https://blackhousedownterprises.com  
Unit 10, The Network, 19 Cactus Rd  
Fairview, Port Elizabeth, 6070

PROFESSIONAL SIGNATURE

MUNICIPAL INFORMATION:

|                  |                   |
|------------------|-------------------|
| ERF NO:          | 0000, [Allotment] |
| ERF AREA:        | 1000 sqm          |
| EXISTING AREA:   | 0 sqm             |
| NEW AREA:        | 0 sqm             |
| TOTAL AREA:      | 0 sqm             |
| EX. COVERAGE:    | 0 sqm 0%          |
| NEW COVERAGE:    | 0 sqm - 0%        |
| TOTAL COVERAGE:  | 0 sqm - 0%        |
| NEW GARAGES:     | 0                 |
| NEW BATHROOMS:   | 0                 |
| POOL:            | NO                |
| BOUNDARY WALLS:  | 0 M               |
| AGE OF BUILDING: | NEW               |



COPYRIGHT:

This drawing is subject to copyright, and may not be reproduced in whole or part in any manner whatsoever without written permission from Blackhound Architecture & Rendering.

PROJECT NO.:

[Project Year]DYK\_SP01\_

DRAWING NO.:

2024\_VANDYK\_SP01\_REV01

DRAWN BY:

HG

PRINT DATE:

07 Nov 2024

PAGE SIZE:

A1

REVISION NO.:

00

SHEET NO.:

101