


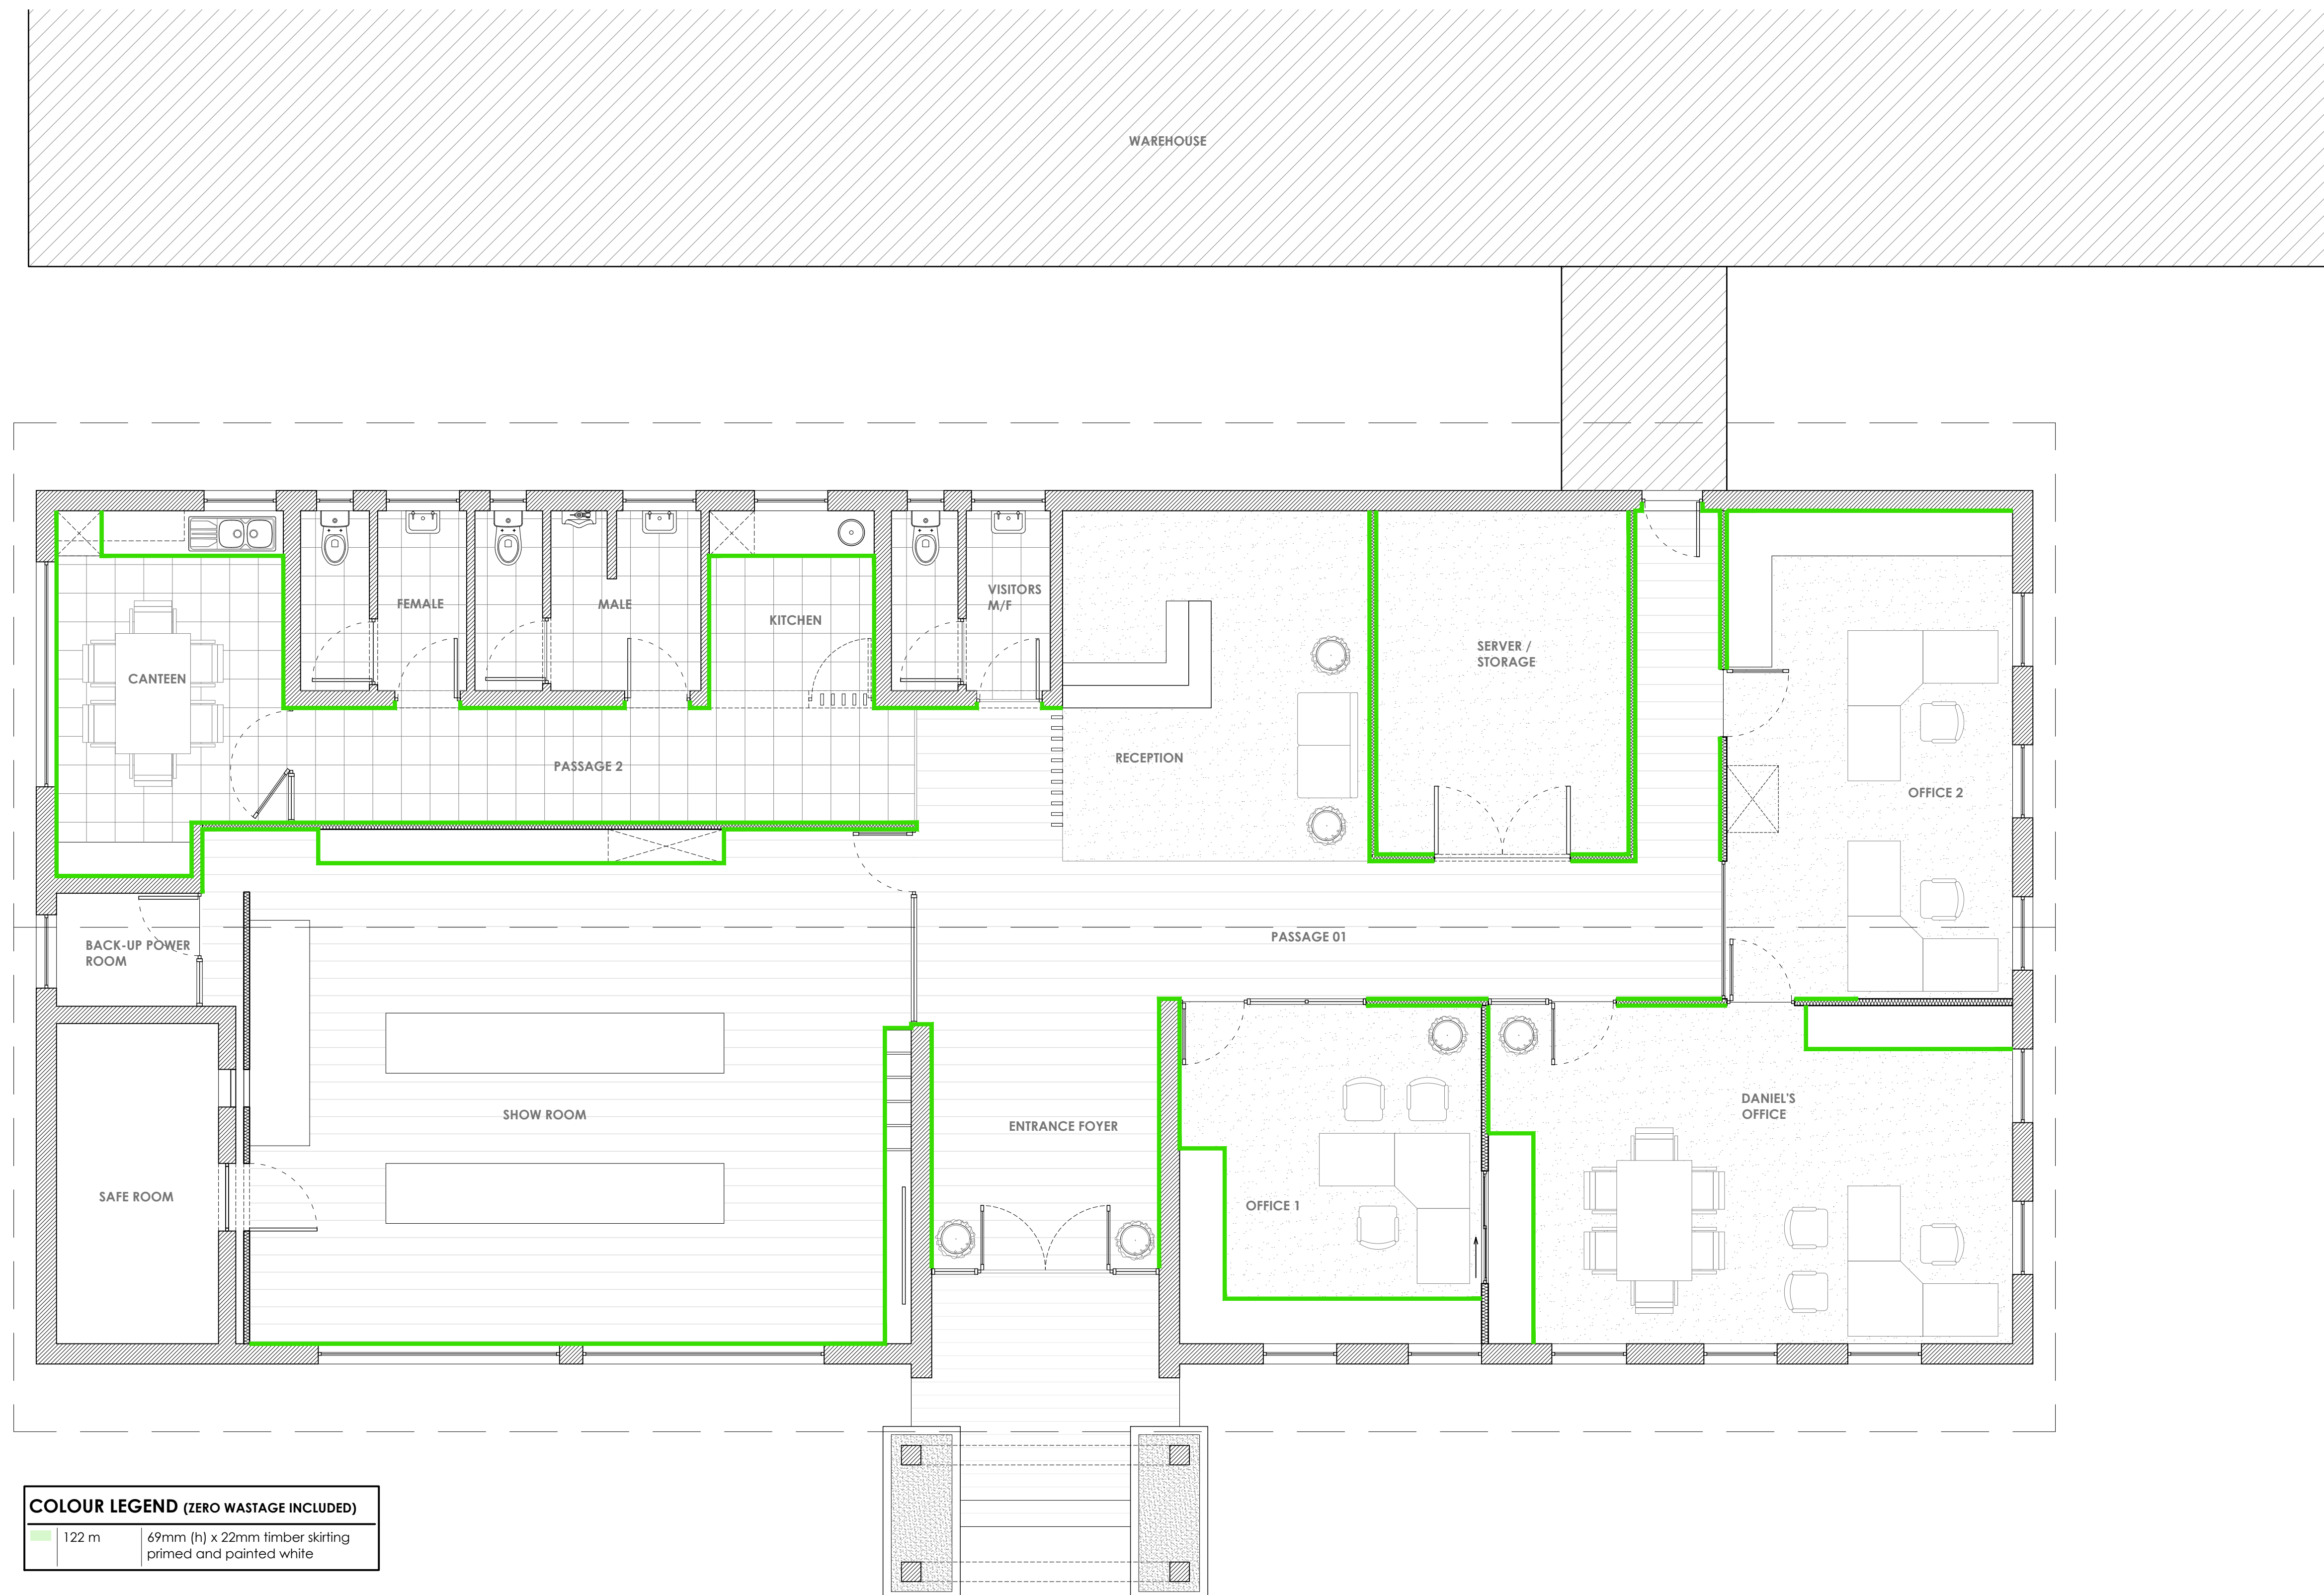

FLOOR PLAN / SKIRTINGS
SCALE 1:50

REVISIONS:

[illegible]

GENERAL NOTES:

[illegible]

DRAWING TITLE:

TECHNICAL DRAWINGS

PROJECT TITLE:

INTERNAL ALTERATIONS ON ERF 19308,
UITENHAGE , PORT ELIZABETH FOR
Hinterveld

or 25

CLIENT SIGNATURE



ewald@blackhoundenterprises.com ✉

072 799 9597 | 072 418 6867 📞

<https://blackhoundenterprises.com>

Fairview, Port Elizabeth, 6020

Mar 25

PROFESSIONAL SIGNATURE

MUNICIPAL INFORMATION:

ERF NO:	19308, Uitenhage	
ERF AREA:	0 sqm	
EXISTING AREA:	0 sqm	
NEW AREA:	0 sqm	
TOTAL AREA:	0 sqm	
EX. COVERAGE:	0 sqm	- 0%
NEW COVERAGE:	0 sqm	- 0%
TOTAL COVERAGE:	0 sqm	- 0%
NEW GARAGES:	0	
NEW BATHROOMS:	0	
POOL:	NO	
BOUNDARY WALLS:	0 M	
AGE OF BUILDING:	0	



COPYRIGHT:

This drawing is subject to copyright, and may not be reproduced in whole or part in any manner whatsoever without written permission from Blackhound Architecture & Rendering.

PROJECT NO.:

2025_Hinterveld

DRAWING NO.:

20250304_Hi

DRAWN BY:

DMP

PRINT DATE:

SION NO.:

00

00

04