

[illegible]

TECHNICAL DRAWINGS


INTERNAL ALTERATIONS ON **ERF 19308**,
UITENHAGE , PORT ELIZABETH FOR
Hinterveld

CLIENT SIGNATURE _____



PROFESSIONAL SIGNATURE


ERF NO:	19308, Uitenhage	
ERF AREA:	0 sqm	
EXISTING AREA:	0 sqm	
NEW AREA:	0 sqm	
TOTAL AREA:	0 sqm	
EX. COVERAGE:	0 sqm	- 0%
NEW COVERAGE:	0 sqm	- 0%
TOTAL COVERAGE:	0 sqm	- 0%
NEW GARAGES:	0	
NEW BATHROOMS:	0	
POOL:	NO	
BOUNDARY WALLS:	0 M	
AGE OF BUILDING:	0	

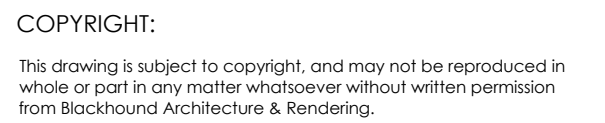

PRINT DATE:	PAGE SIZE:
12 Mar 2025	A1

SHEET NO.:

102

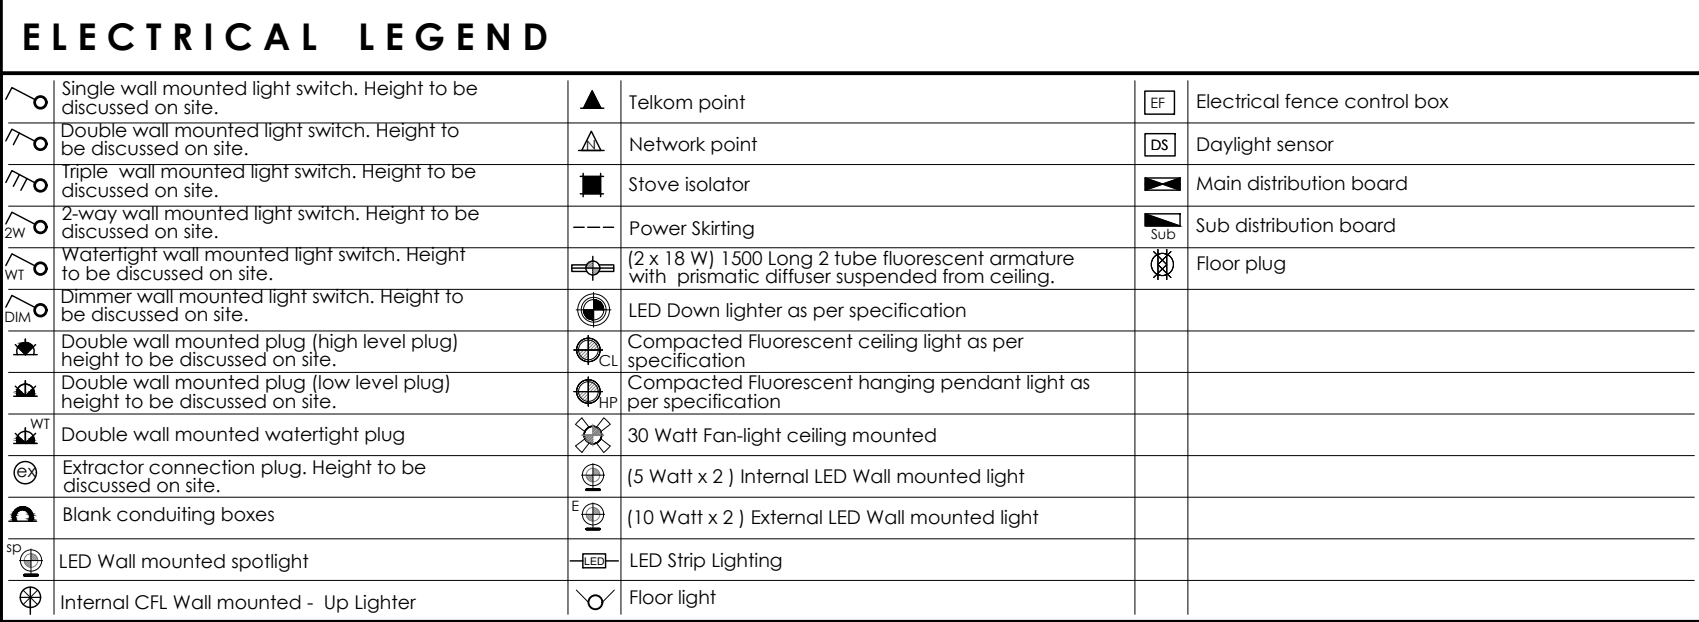

FLOOR PLAN / LIGHTS
SCALE 1:50