


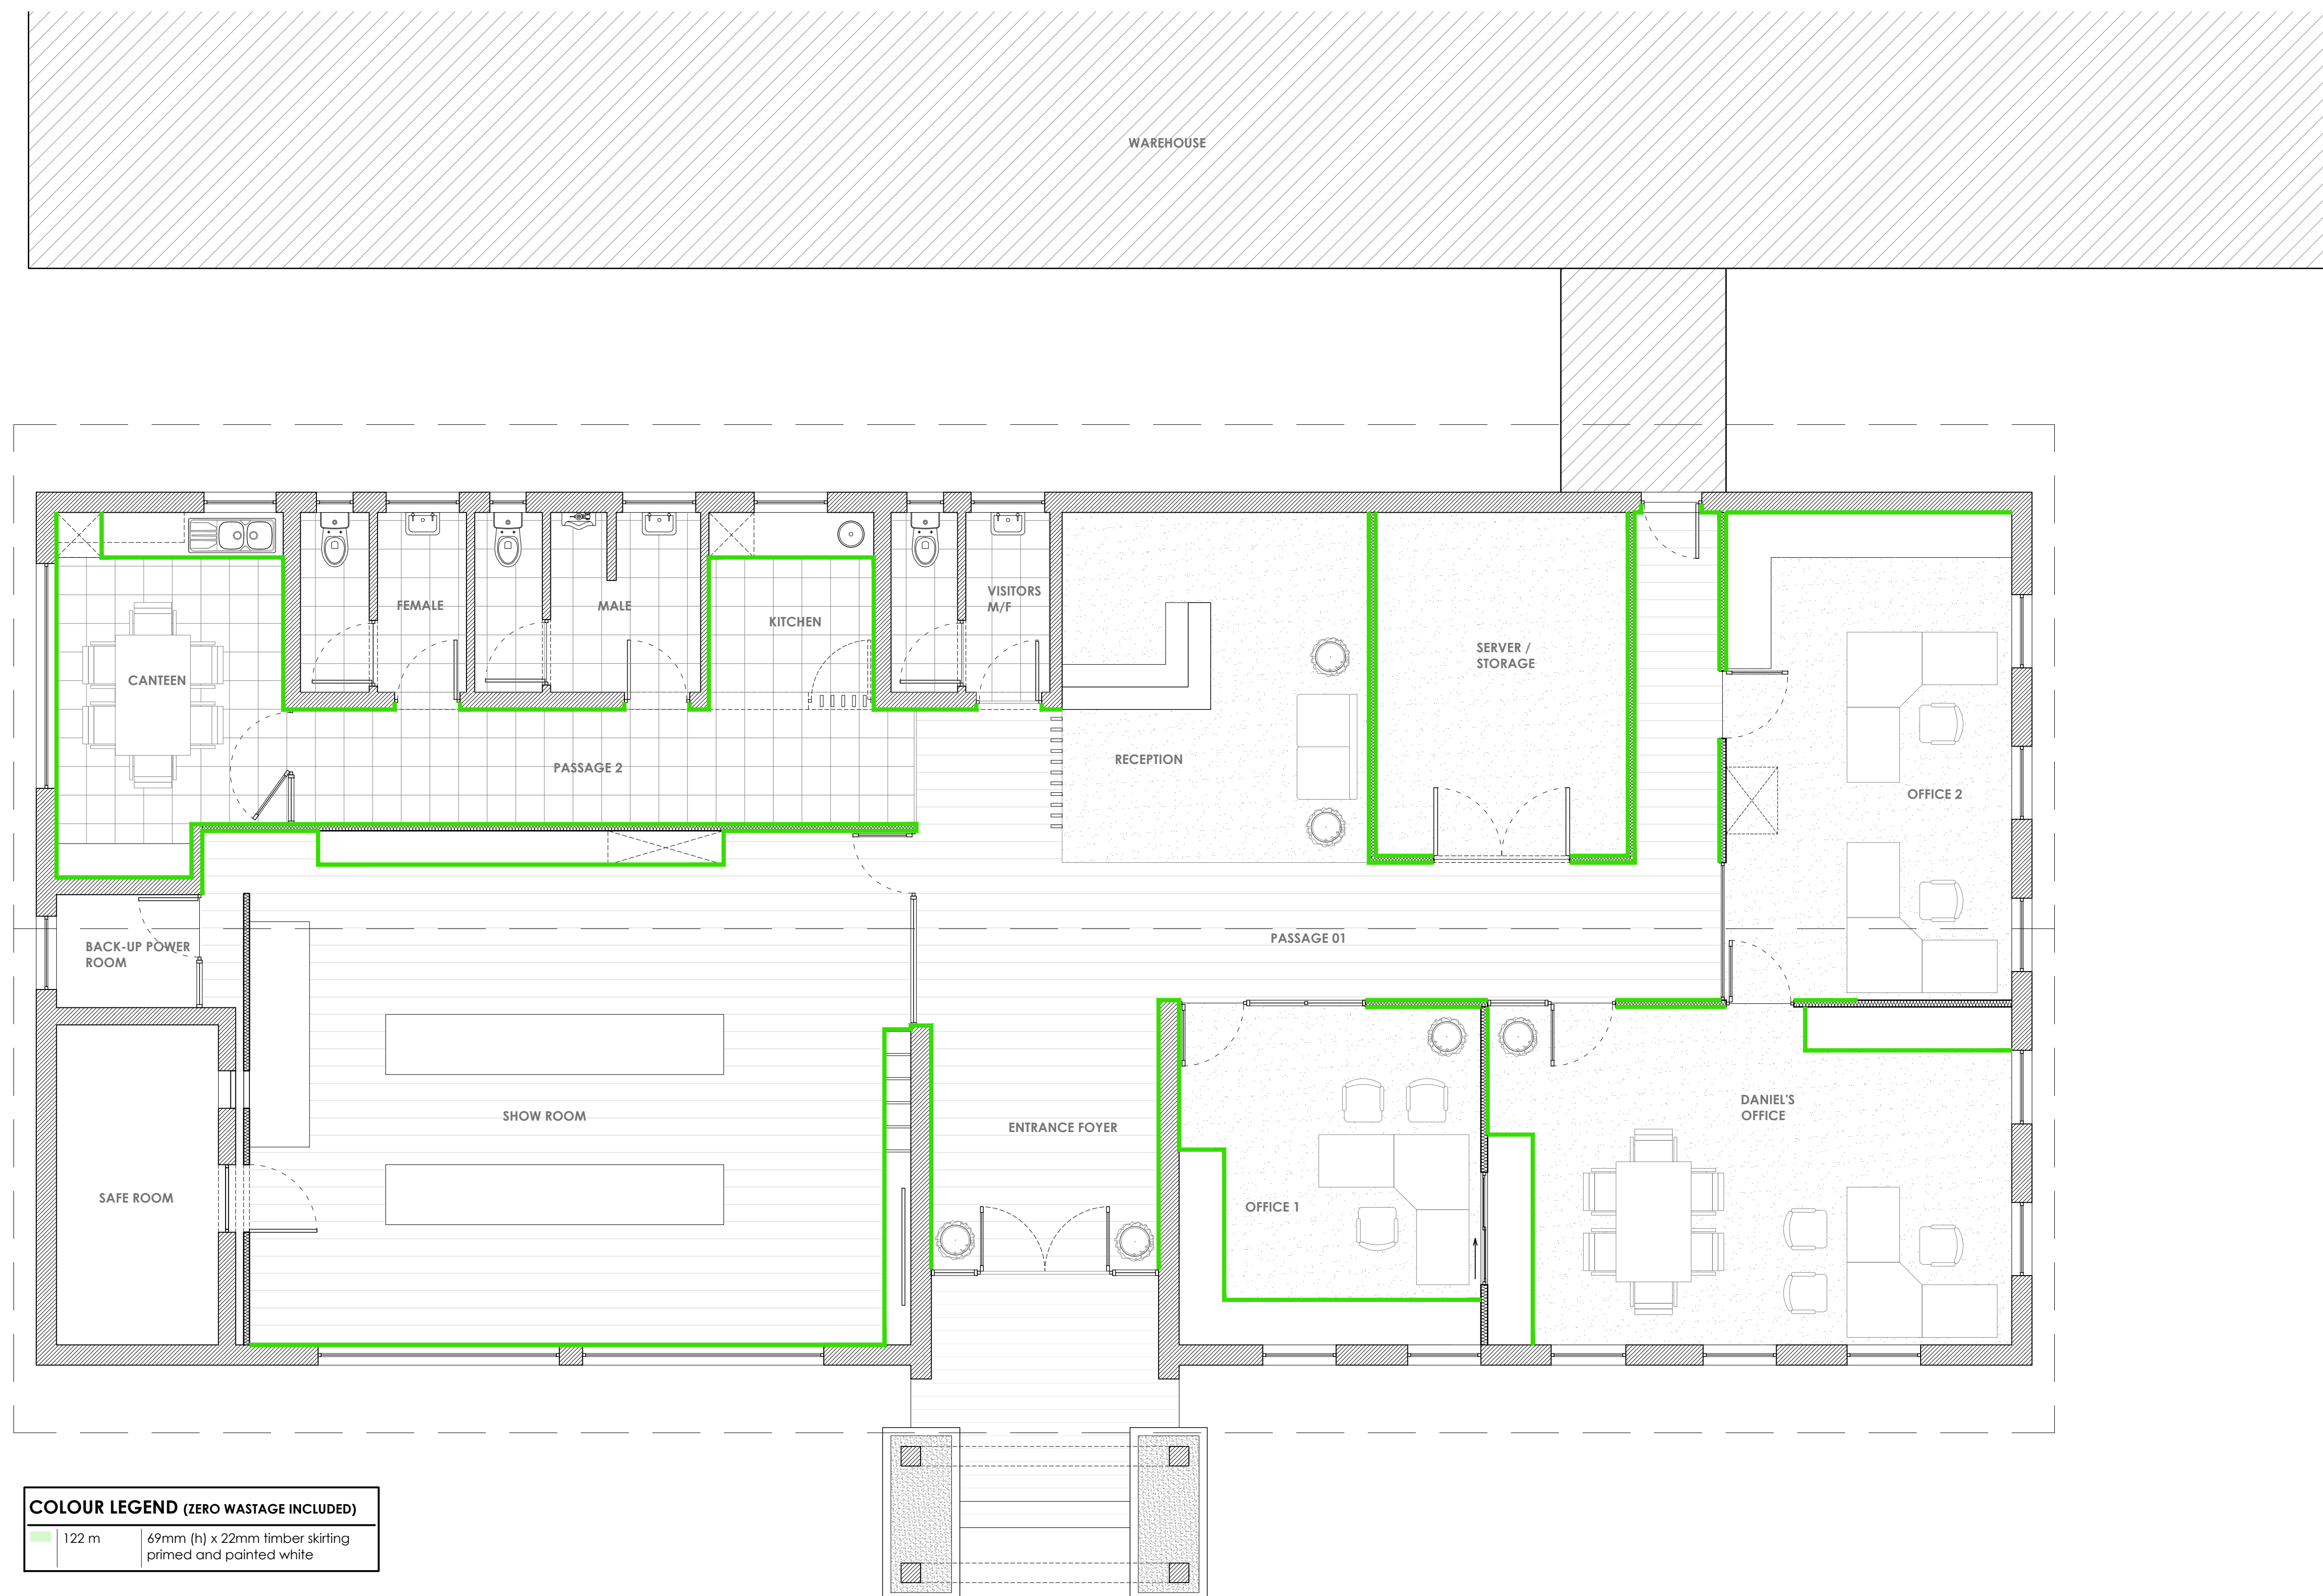

FLOOR PLAN / SKIRTINGS
SCALE 1:50

[illegible]

GENERAL NOTES:

[illegible]

DRAWING TITLE:

TECHNICAL DRAWINGS

PROJECT TITLE:

INTERNAL ALTERATIONS ON **ERF 19308**,
UITENHAGE , PORT ELIZABETH FOR
Hinterveld

12 Mar 25

.....

CLIENT SIGNATURE



dewald@blackhoundenterprises.com 
072 799 9597 | 072 418 6867 
<https://blackhoundenterprises.com> 
 Unit 10, The Network, 19 Cactus Rd
 Fairview, Port Elizabeth, 6070 

PROFESSIONAL SIGNATURE

MUNICIPAL INFORMATION:

ERF NO:	19308, Ullenhage	
ERF AREA:	0 sqm	
EXISTING AREA:	0 sqm	
NEW AREA:	0 sqm	
TOTAL AREA:	0 sqm	
EX. COVERAGE:	0 sqm	- 0%
NEW COVERAGE:	0 sqm	- 0%
TOTAL COVERAGE:	0 sqm	- 0%
NEW GARAGES:	0	
NEW BATHROOMS:	0	
POOL:	NO	
BOUNDARY WALLS:	0 M	
AGE OF BUILDING:	0	



COPYRIGHT:

This drawing is subject to copyright, and may not be reproduced in whole or part in any matter whatsoever without written permission from Blackhound Architecture & Rendering.

PROJECT NO.: Hinterveld	REVISION NO.: 00
DRAWING NO.: 20250312_Hinterveld_CD01	SHEET NO.: 104
DRAWN BY: DMP	
PRINT DATE: 12 Mar 2025	PAGE SIZE: A1