




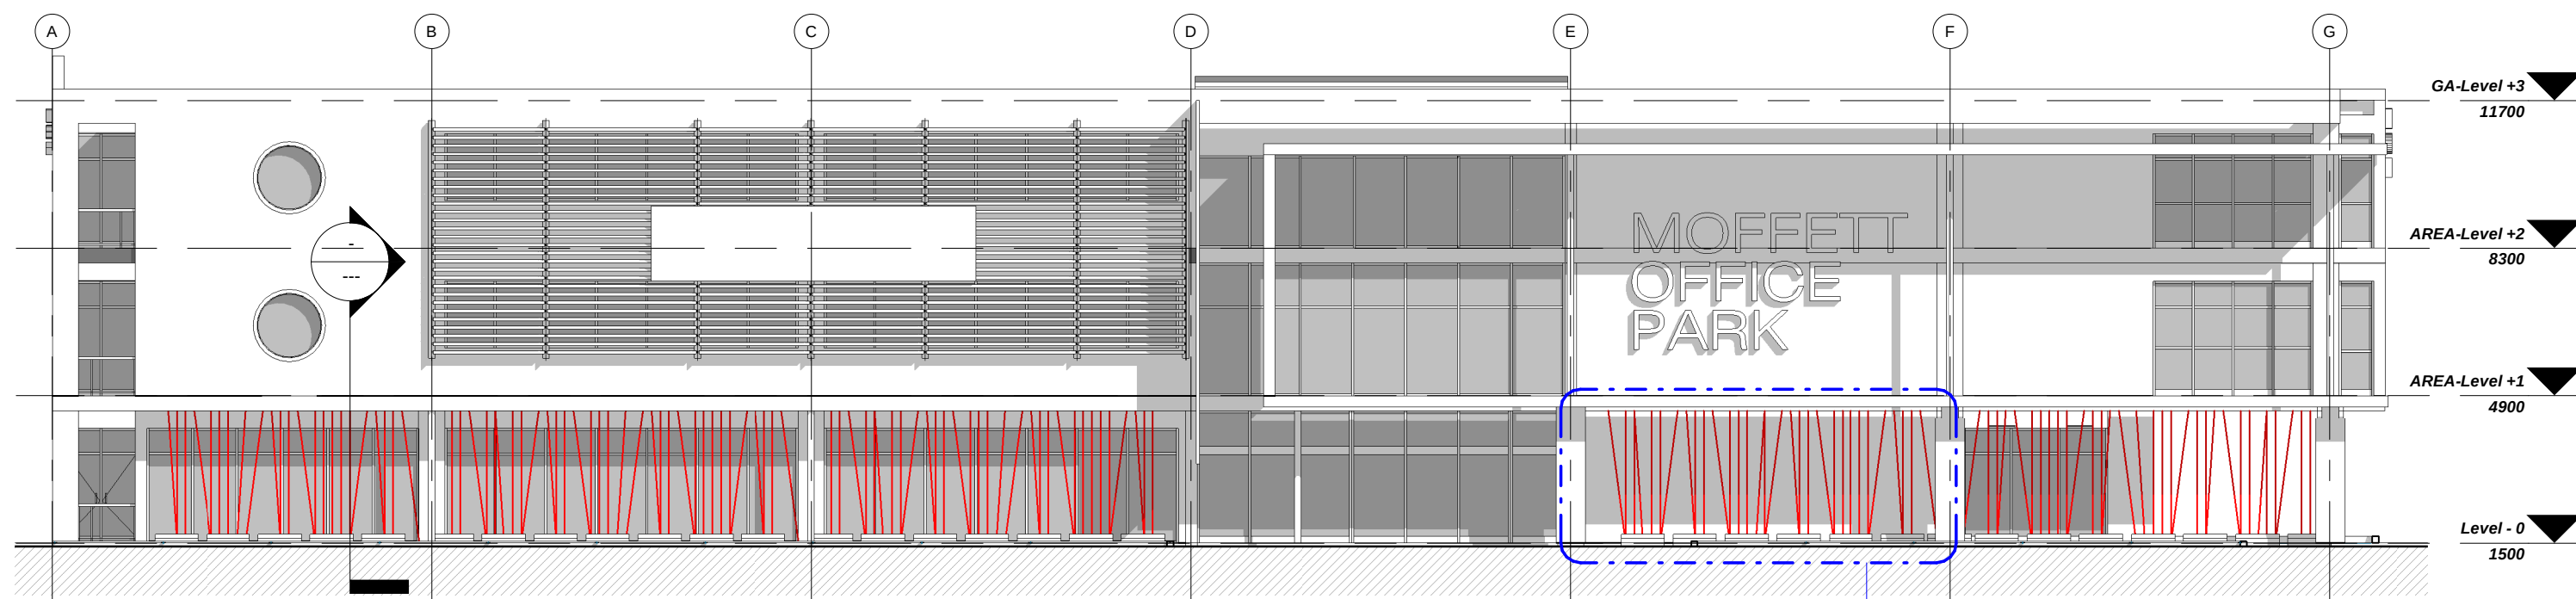

25GS_EAST ELEVATION
1: 150

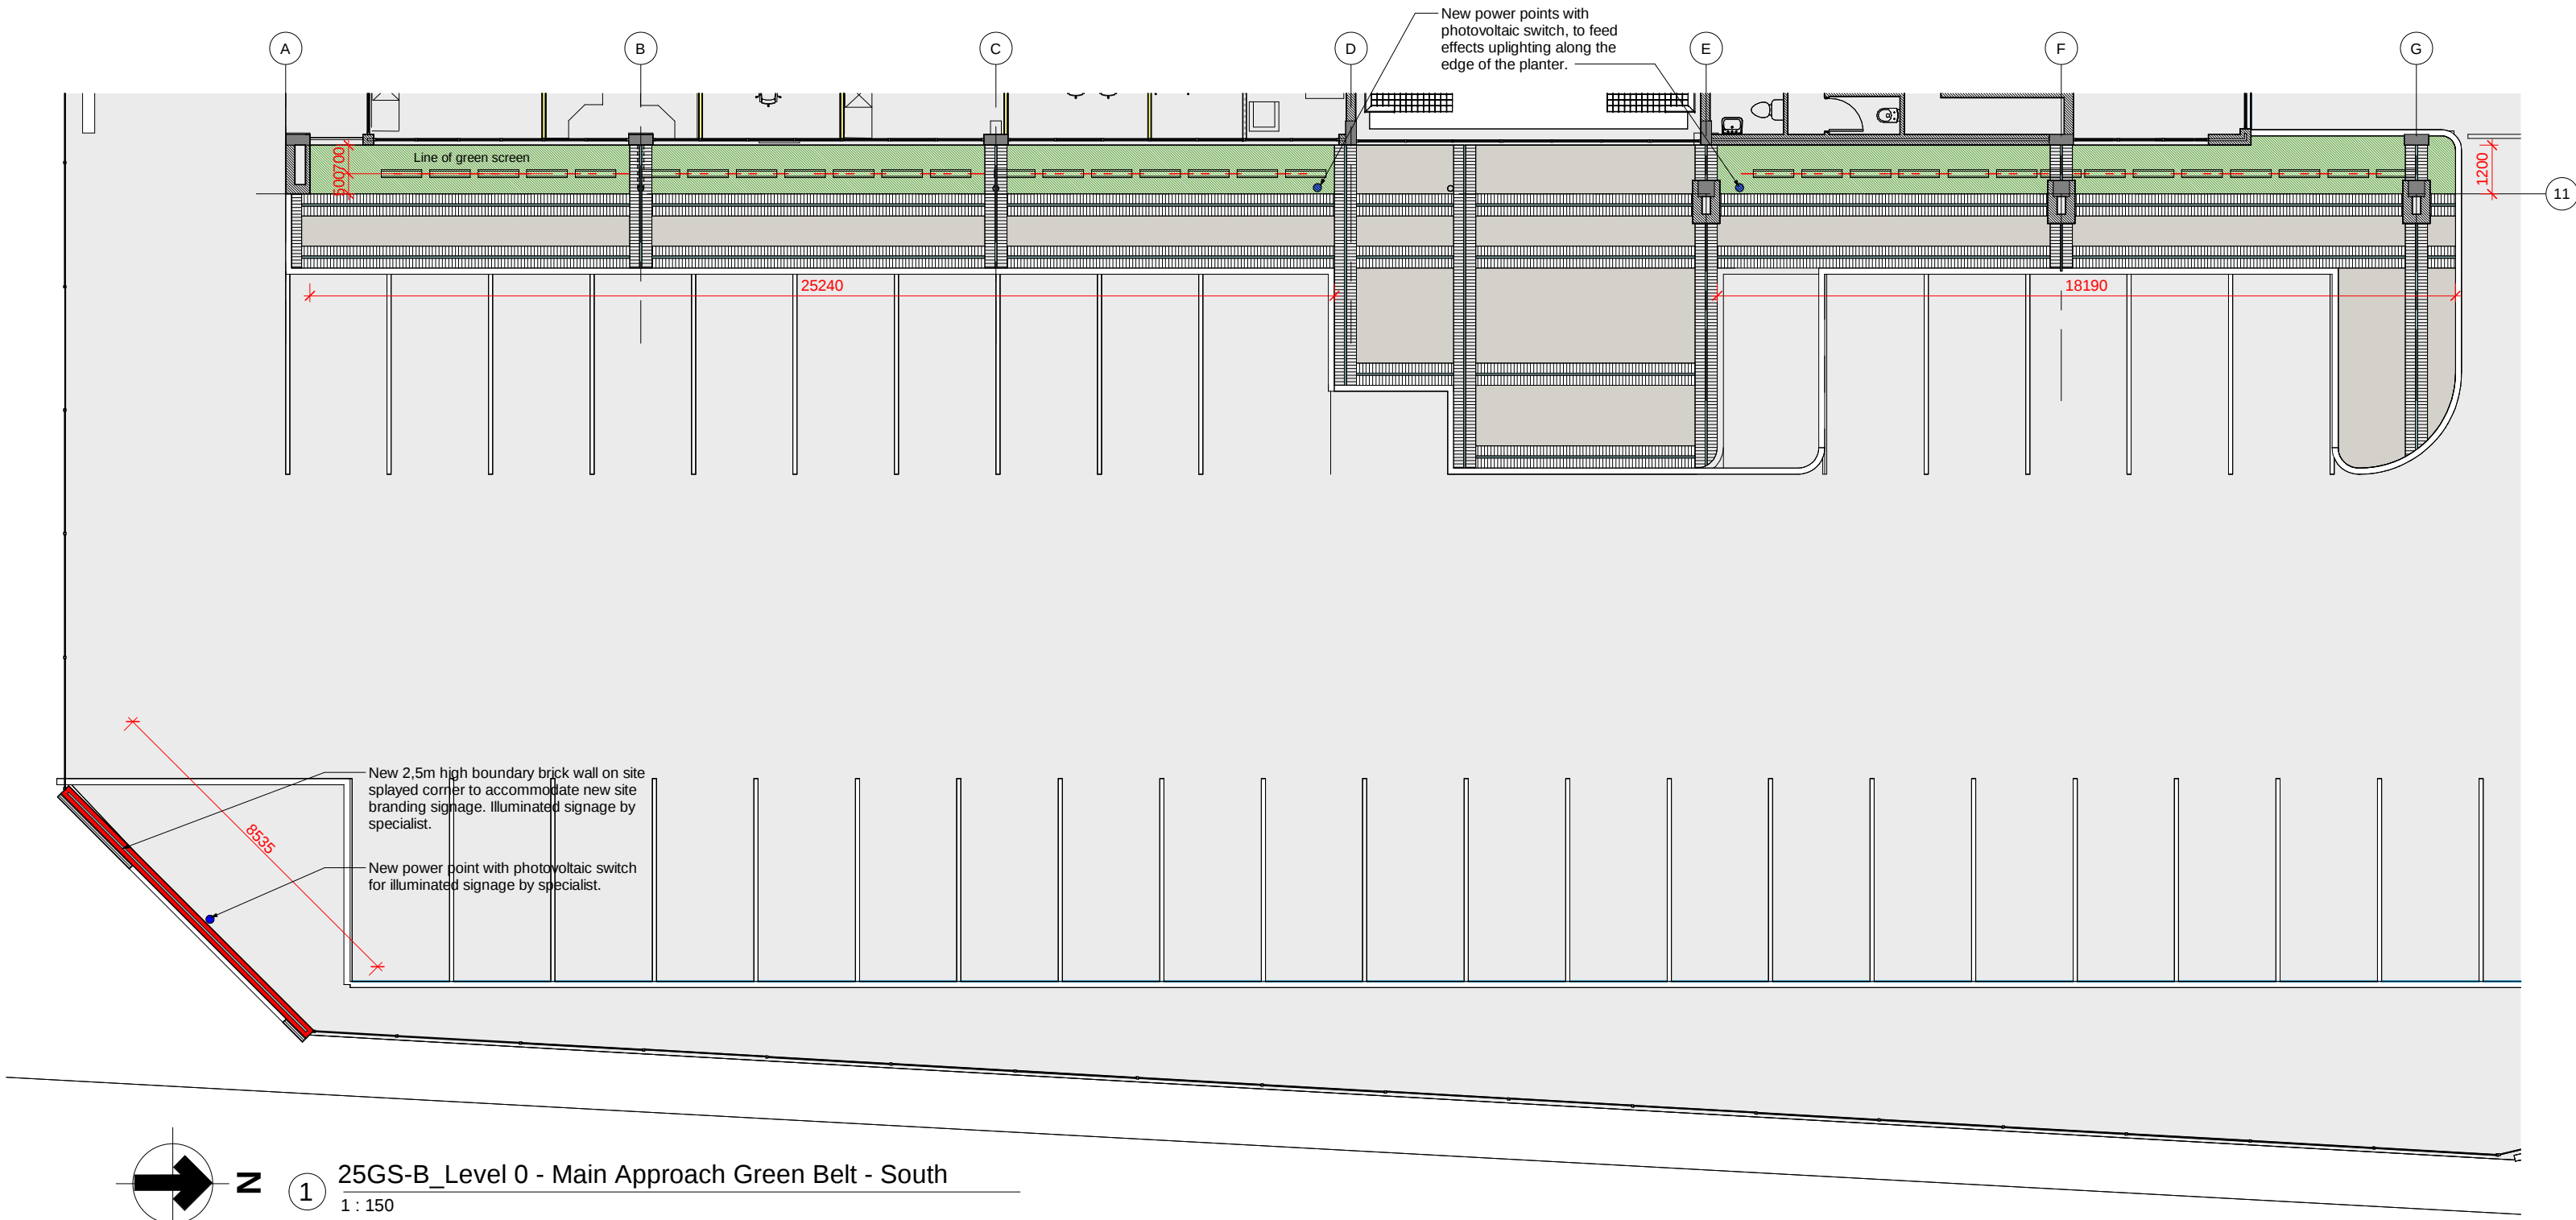


25GS_GREEN SCREEN ELEVATION
1: 50

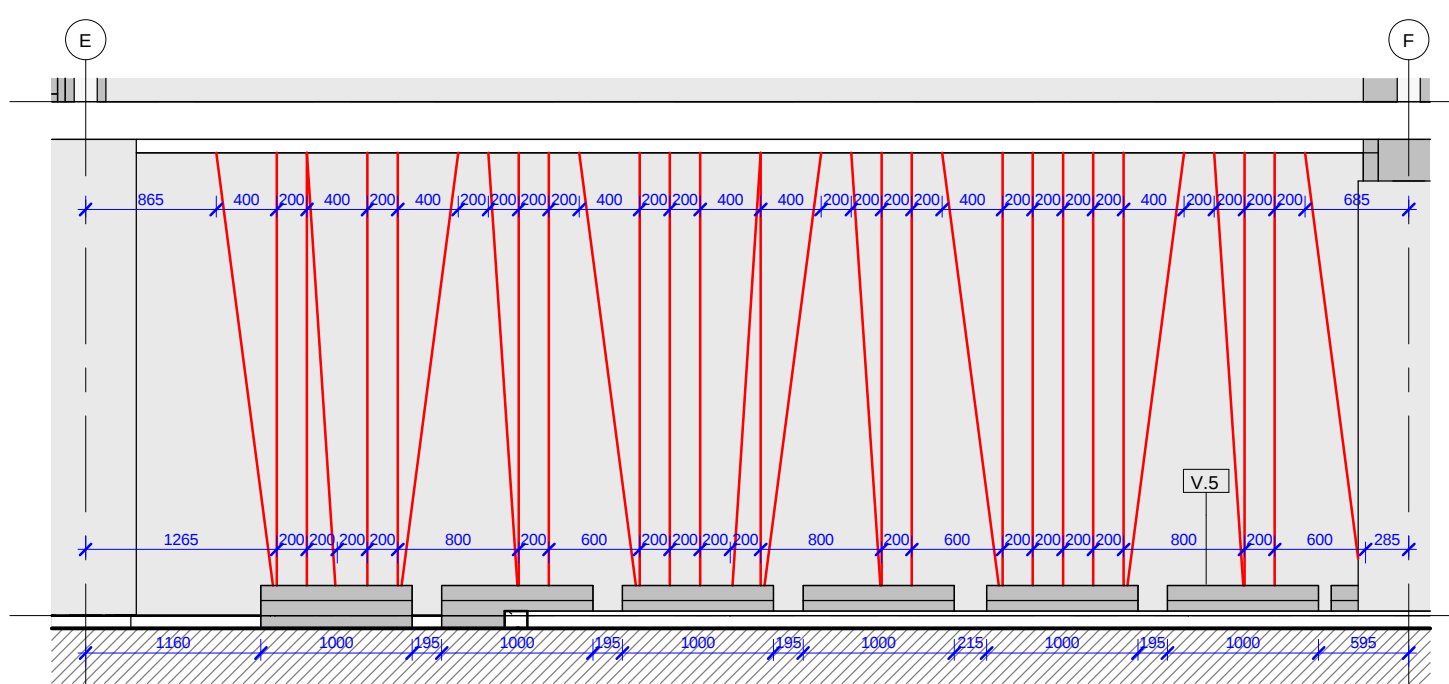


25GS_William Moffet Expressway Signage

EXTERNAL FINISHES LEGEND	
	SmartStone cast stone CHARCOAL Paduan Pavers, size 54 x 245 x 50mm thick, as per layout plan.
	SmartStone cast stone KHACA Paduan Pavers, size 54 x 245 x 50mm thick, as per layout plan.
	SmartStone cast stone Boardwalk paver, size 220.5 x 220.5 x 50mm thick - Colour to Cotswold
	Create landscaping beds with pockets of indigenous plants and creeper screens to detail.


V.5 1000x300x200mm Delneator kerb by Bouan installed as per plan and details to manufacturers specifications. Secure grade 316 stainless steel eyebolts at spacings as indicated to take wire rope stainless steel 316 3.2mm - A4 stainless steel cable - 7x7 fibre core complete with tensioning shackles. Cables threaded between eyebolts secured in kerb and eyebolts anchored into the soffit of the slab above.

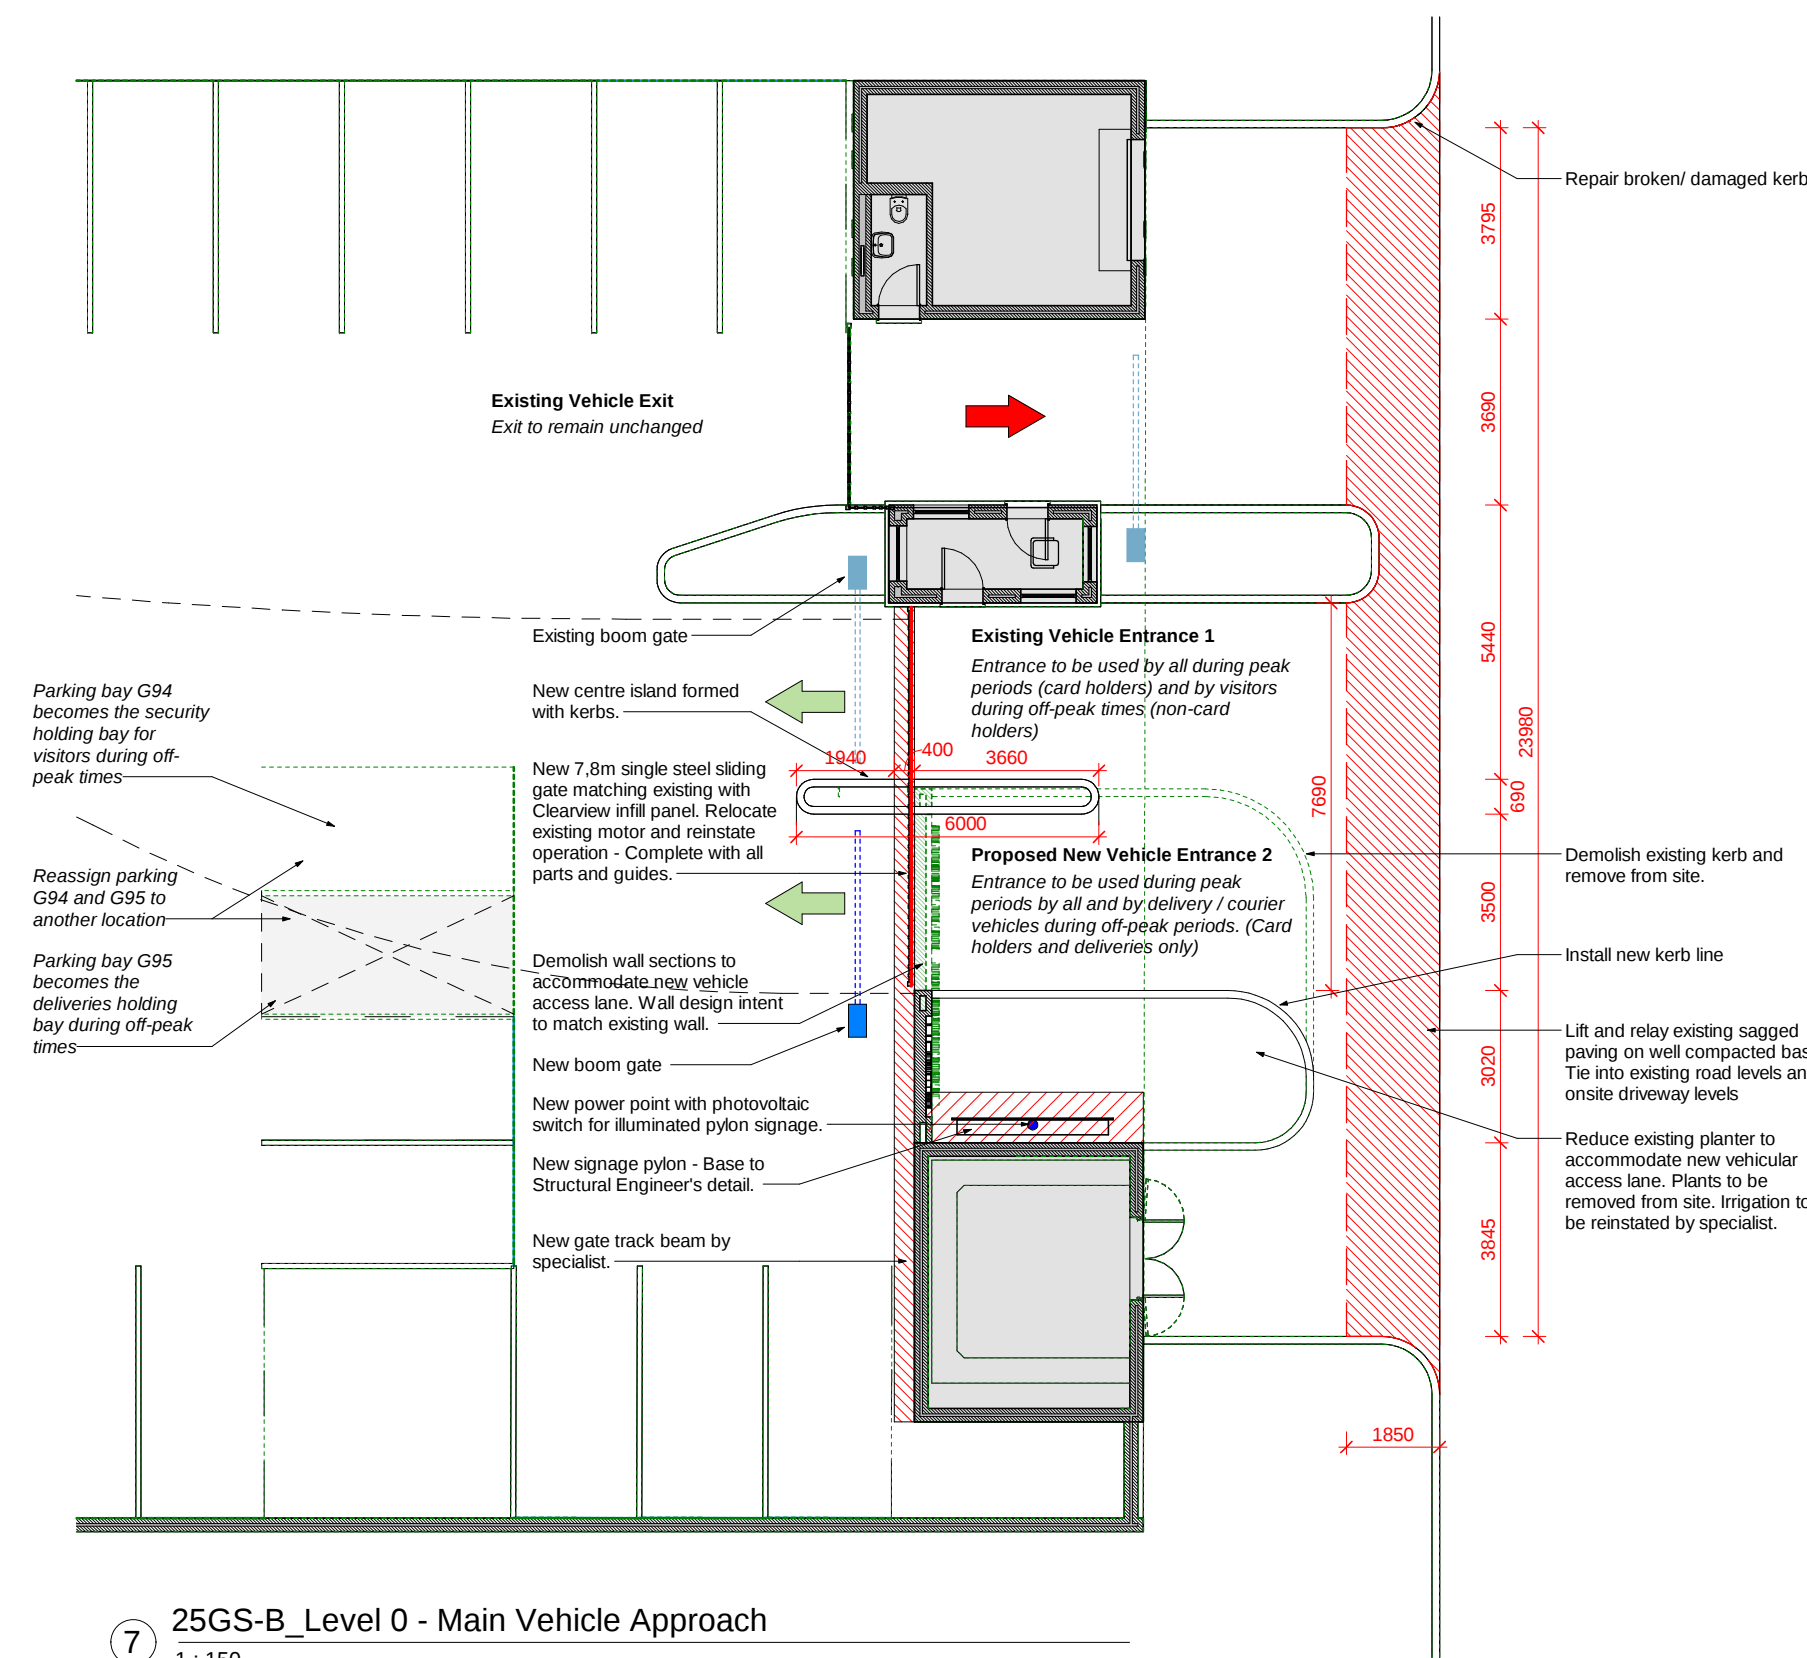

25GS-B_Level 0 - Main Vehicle Approach
1: 150

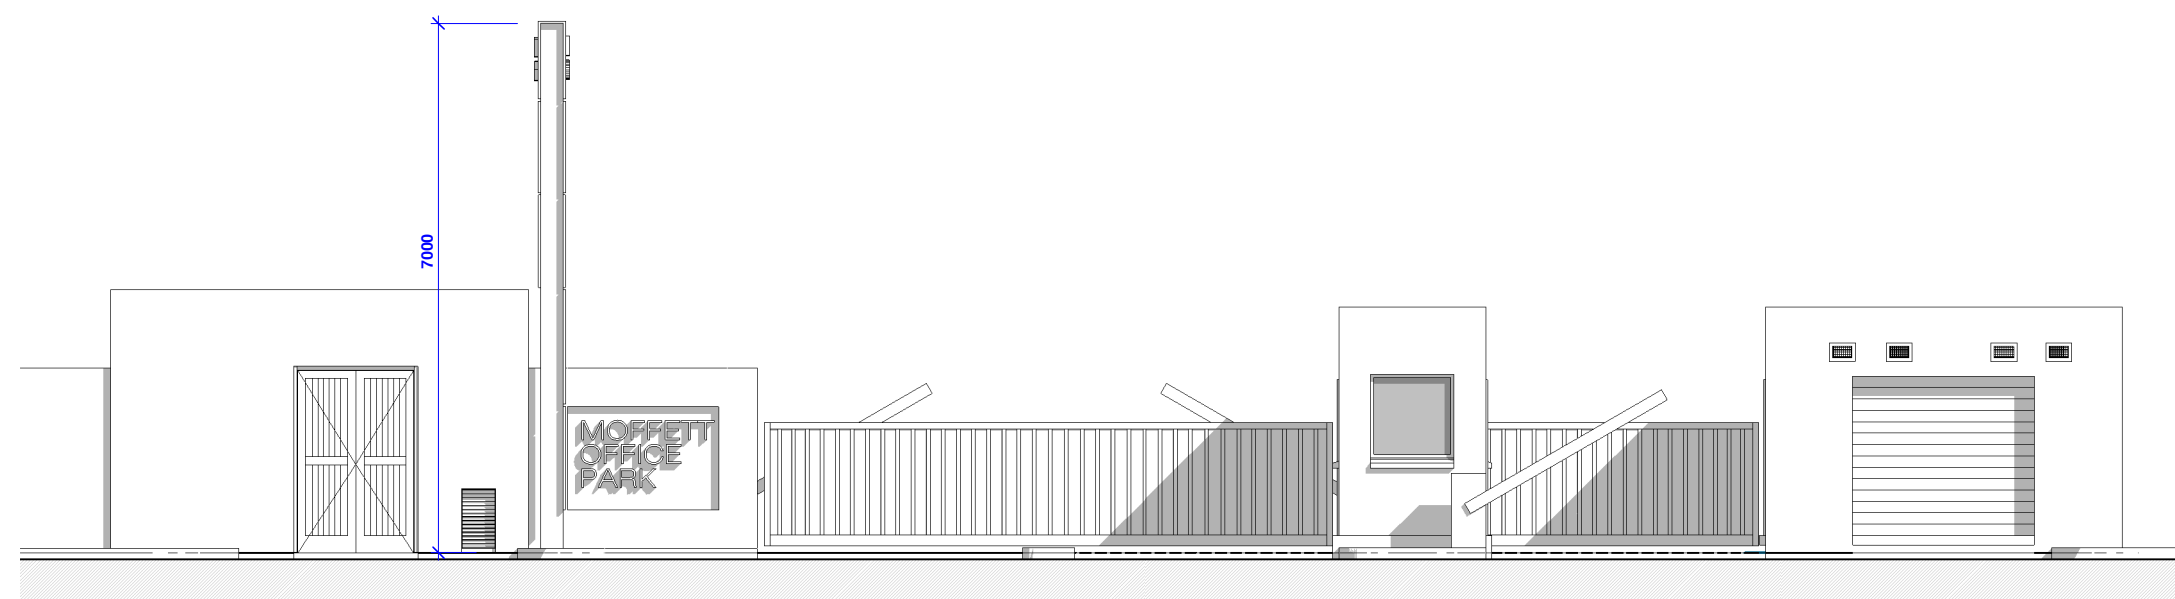

25GS Main Vehicle Entrance
1: 100

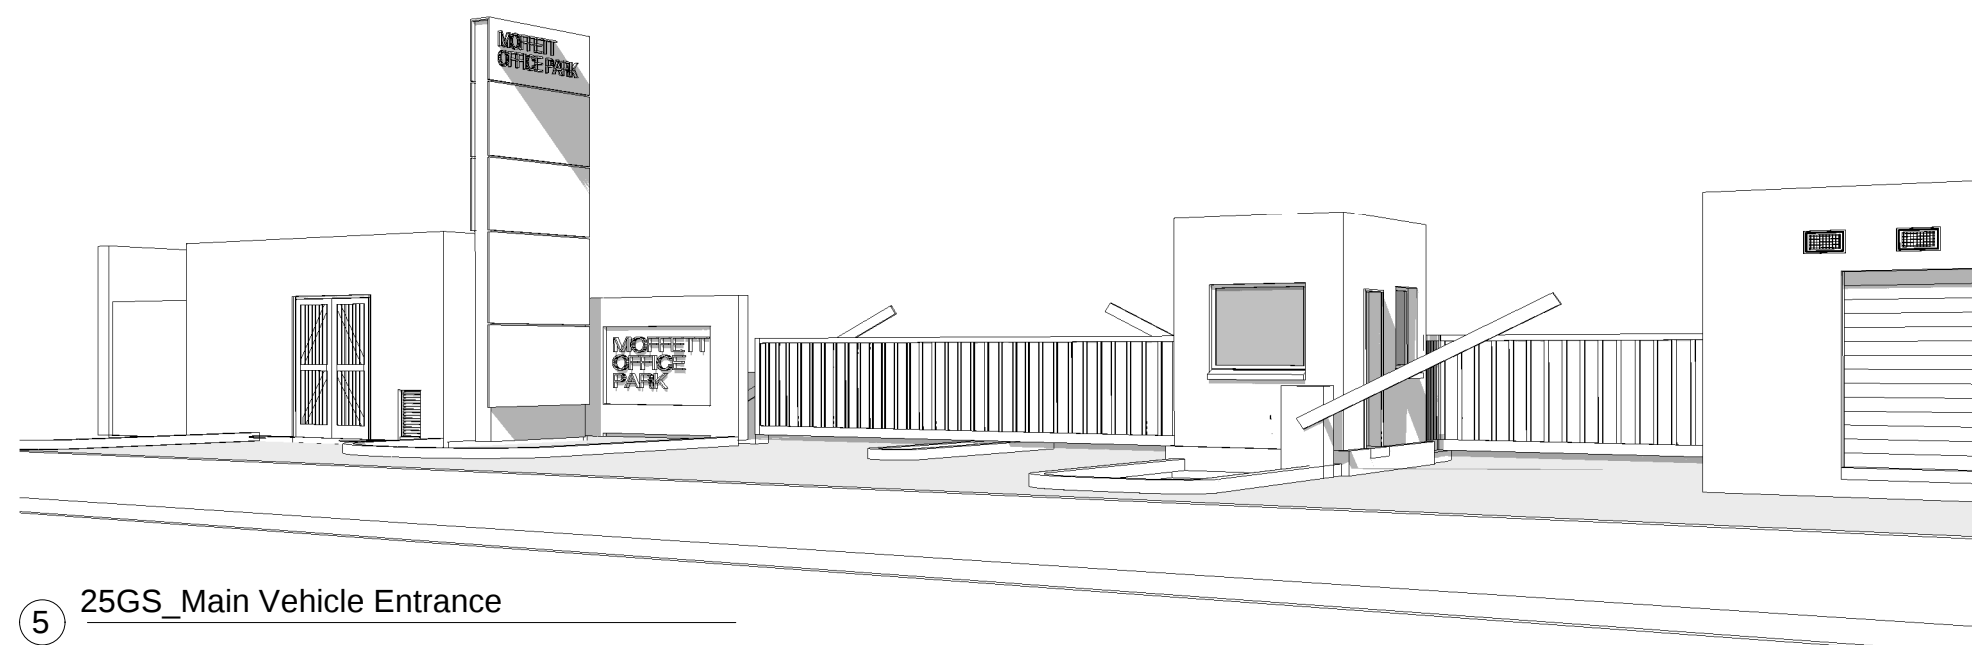

25GS_Main Vehicle Entrance

BouNou™

PURPOSE IN ACTION

W W W . B O U N O U . C O . Z A

This drawing is the property of BouNou Management (Pty) Ltd. Copyright is reserved by them and the drawing is issued on the condition that it is not copied, reproduced, altered or disclosed to any unauthorised person, either wholly or in part without the written consent of BouNou Management (Pty) Ltd.

REVISIONS

No.	Description	Date
-----	-------------	------

PROJECT TEAM

CLIENT

Applimint Properties 41 (Pty) Ltd
Contact Person: Alan Orchard
Address: PO Box 13105 Brookes Hill, 6013
Telephone: 041 581 8488
Facsimile: 041 581 8250
E-mail:

Name: _____
Signed: _____ Date: _____

ARCHITECTS

BouNou
Contact Person: Paul Schmidt
Address: 71 Admiralty Way, Summerstrand - Port Elizabeth
Telephone: +27 (0) 376 7254
E-mail: paul@bounou.co.za
Name: Paul Schmidt - SACAP no: Pr Arch 6227

Signed: _____ Date: _____

IMPORTANT GENERAL NOTICES

The contractor is to keep a full set of drawings on site, contractor is responsible for the correct setting out of the building on site with particular reference to boundaries and building lines, contractor to verify all levels and dimensions on site and check same against architects and engineers drawings before commencing work. Figured dimensions to be used in preference to scaled dimensions, large scale details to be used where available, errors, discrepancies or omissions are to be reported to the architect immediately for clarification before work is undertaken.

These drawings are to be read in conjunction with structural engineer's, civil engineer's, mechanical engineer's or plumbing consultant's drawings where specified.

All work and material used to comply with SABS standards and NATIONAL BUILDING REGULATIONS ACT 103 of 1977 and amendments thereto as well as the by-laws of the relevant local authority.

All new construction HEALTH AND SAFETY Regulations to be strictly complied with. A comprehensive Health & Safety Plan to be submitted to the Principal Agent/ Project Manager for review and monitoring.

PROJECT

MOFFETT OFFICE PARK ::

SITE WORKS - MAIN APPROACH CHANGES AND SIGNAGE WALL

Project number	24-07E
Date	2025/06/02
Drawn by	AK-H
Checked by	Paul Schmidt
Scale	As indicated

25GS-B_AS2-01

--- A_25GS-B_AS2-01