
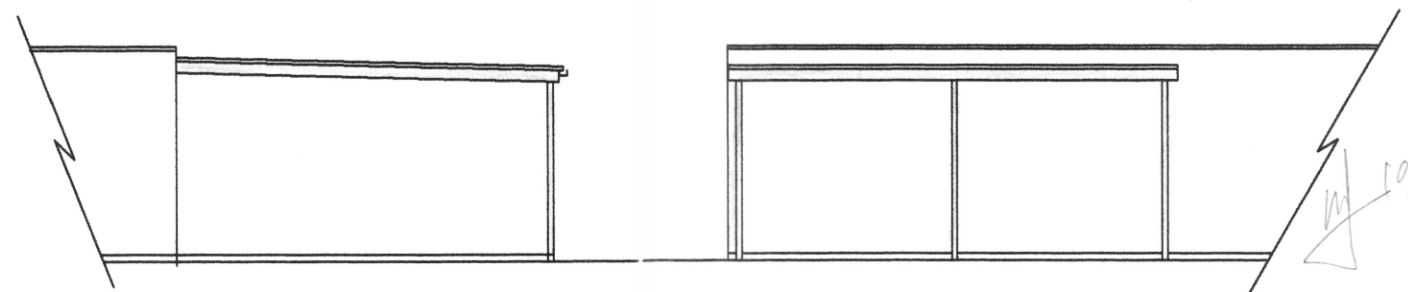


D/L 299802

201 36/2143.

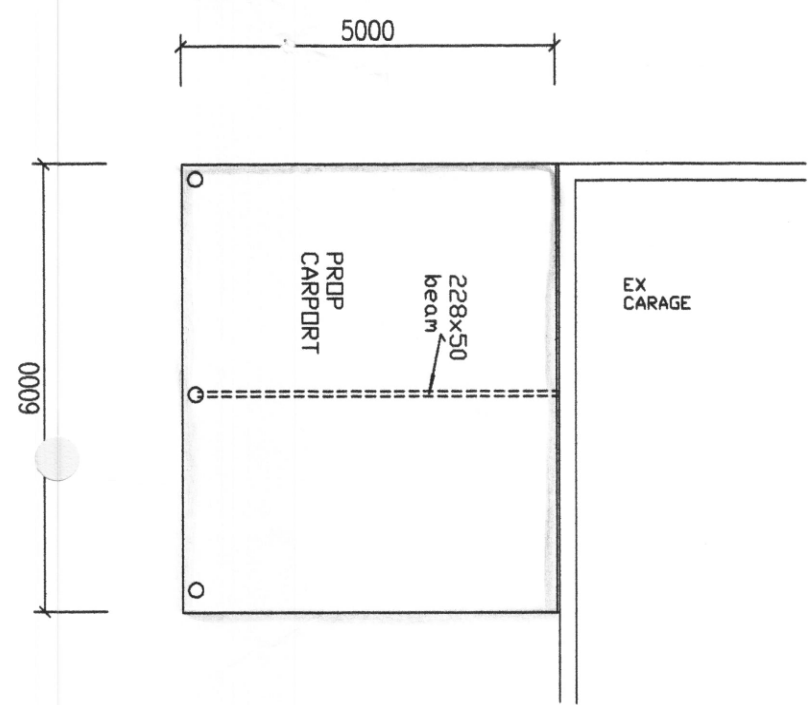

4297



SEC A-A

MUNICIPAL USE

Waste Water Conveyance

- ☒ Drainage not affected
- ☐ Drainage plan approved
- ☐ Drainage plan approved subject to
- ☐ Drainage plan not approved
- ☐ Approval not recommended
- ☐ Position of sewer connection incorrect
- ☐ Position of sewer connection in error
- ☒ Sewers not affected
- ☐ Sewers are affected

2011-09-19

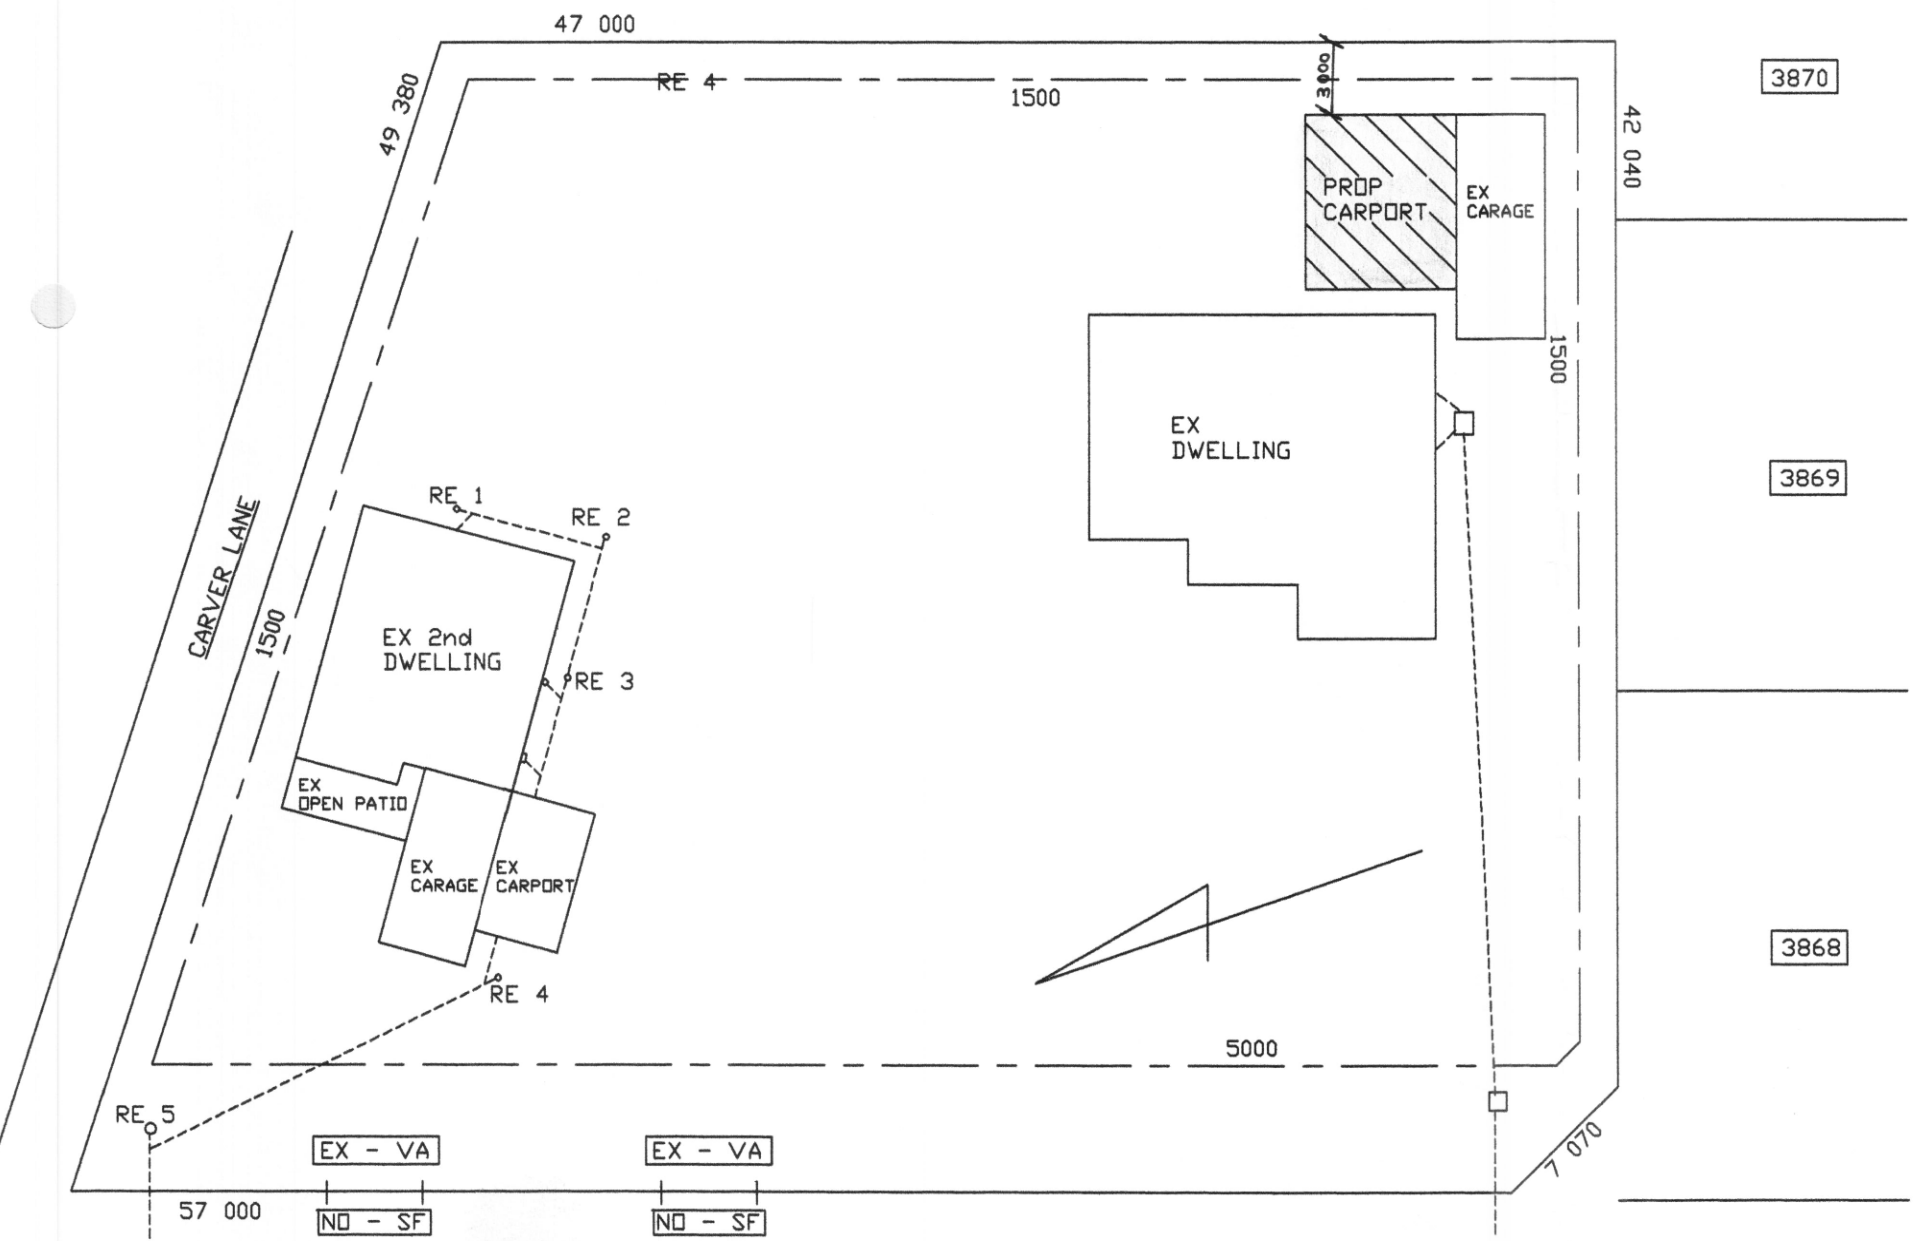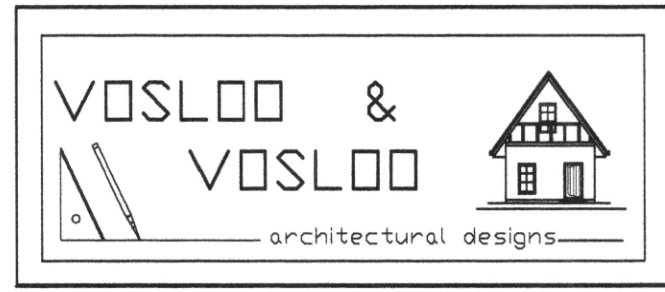

3870

3869

3868

FLOOR 90MM CONCRETE FLOOR ON 0.25 MIC DPC ON WELL COMPACTED HARDCORE		PROP CARPORT FOR MR. E. BEER ON 2143 LORRAINE	
SCALE 1: 100 SCALE 1: 200	DATE: 30 - 12 - 2011	OWNER: <i>Beer</i>	
STATS ERF SIZE 2551 EX AREA 328 ADD AREA 30 TOT AREA 358 GARAGES 0 BATHROOMS 0	NOTE ALL LEVELS AND DIMENSIONS TO BE CHECKED ON SITE BEFORE WORK COMMENCE	ROOF 1BR LONG SPAN ROOF SHEETS ON 152 X 50 RAFTERS PURLINS AT 1.450 CEN ON 228X50 BEAMS	
DESIGNER: <i>Vosloo</i> PEET: VOSLOO PR ARCH/D DO-357 041 - 3602755			

50 LONGWAY AVE

SCALE 1: 300