



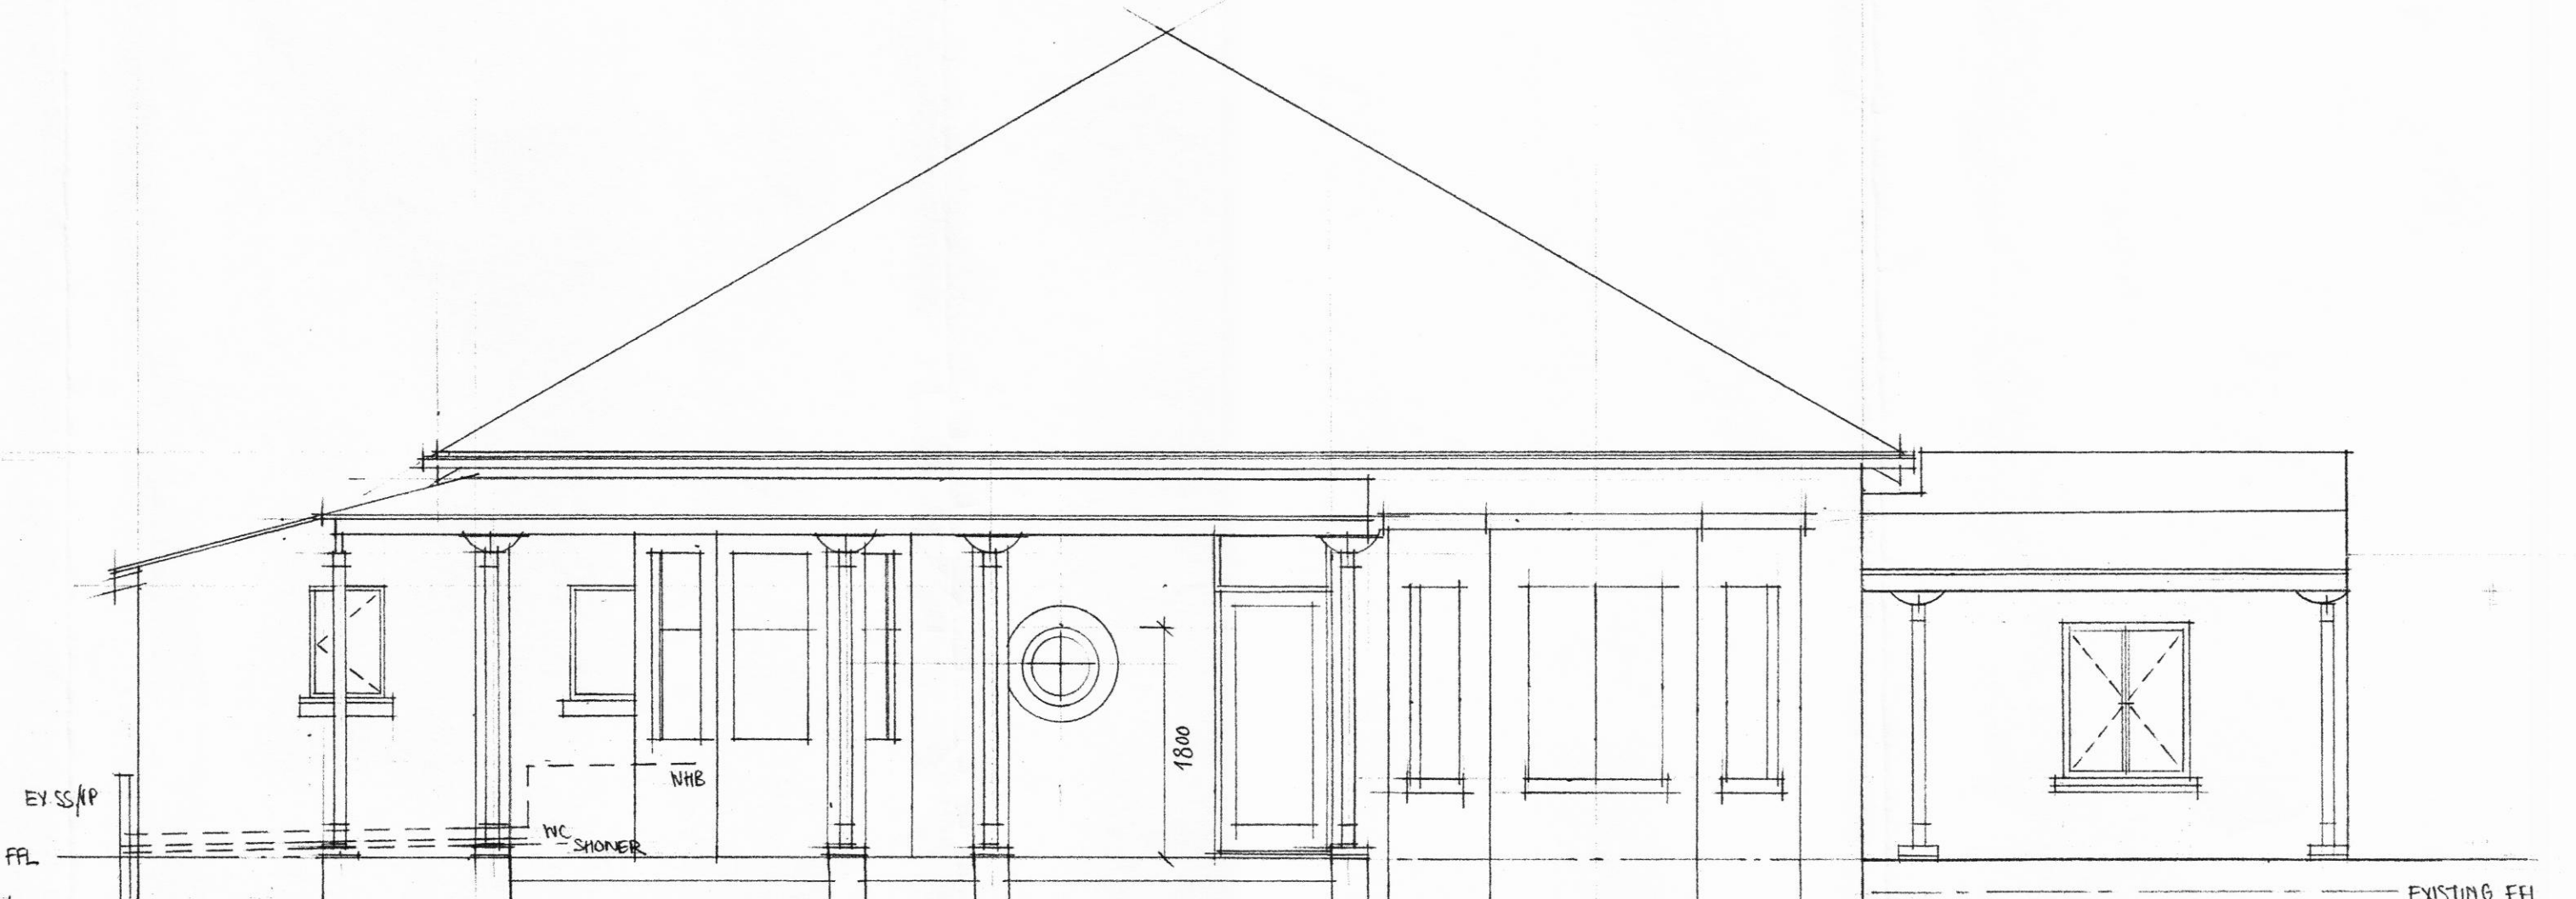

NORTH ELEVATION L(00)03
SCALE 1 : 50

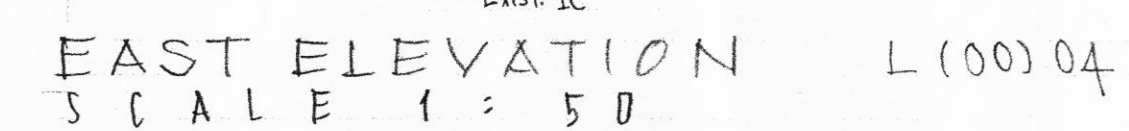

PROJECT: ALTERATIONS & ADDITIONS TO 114 FORDYCE RD, WALMER FOR MR AND MRS GERBER	ARCHITECT: FLINT AND LEHR 185 HEDGEC RD, WALMER 041 - 581 3842	DRAWING: ELEVATIONS & DRAINAGE	DATE: MAY 2006	DRAWN: REB / ALM	REVISION NO:
			SCALE: 1: 50	JOB NO: 0609	DRAWING NO: L 00(02) L 00(03) L 00(04)