



32/1362

MUNICIPAL INFO

IRF AREA	1413 m ²
EX. FLOOR AREA	175,66 m ²
NEW FLOOR AREA	101,90 m ²
TOTAL FLOOR AREA	277,56 m ²
EX. COVERAGE	282,67 m ² 20 %
NEW COVERAGE	133,10 m ² 9,4 %
TOTAL COVERAGE	415,77 m ² 29,4 %

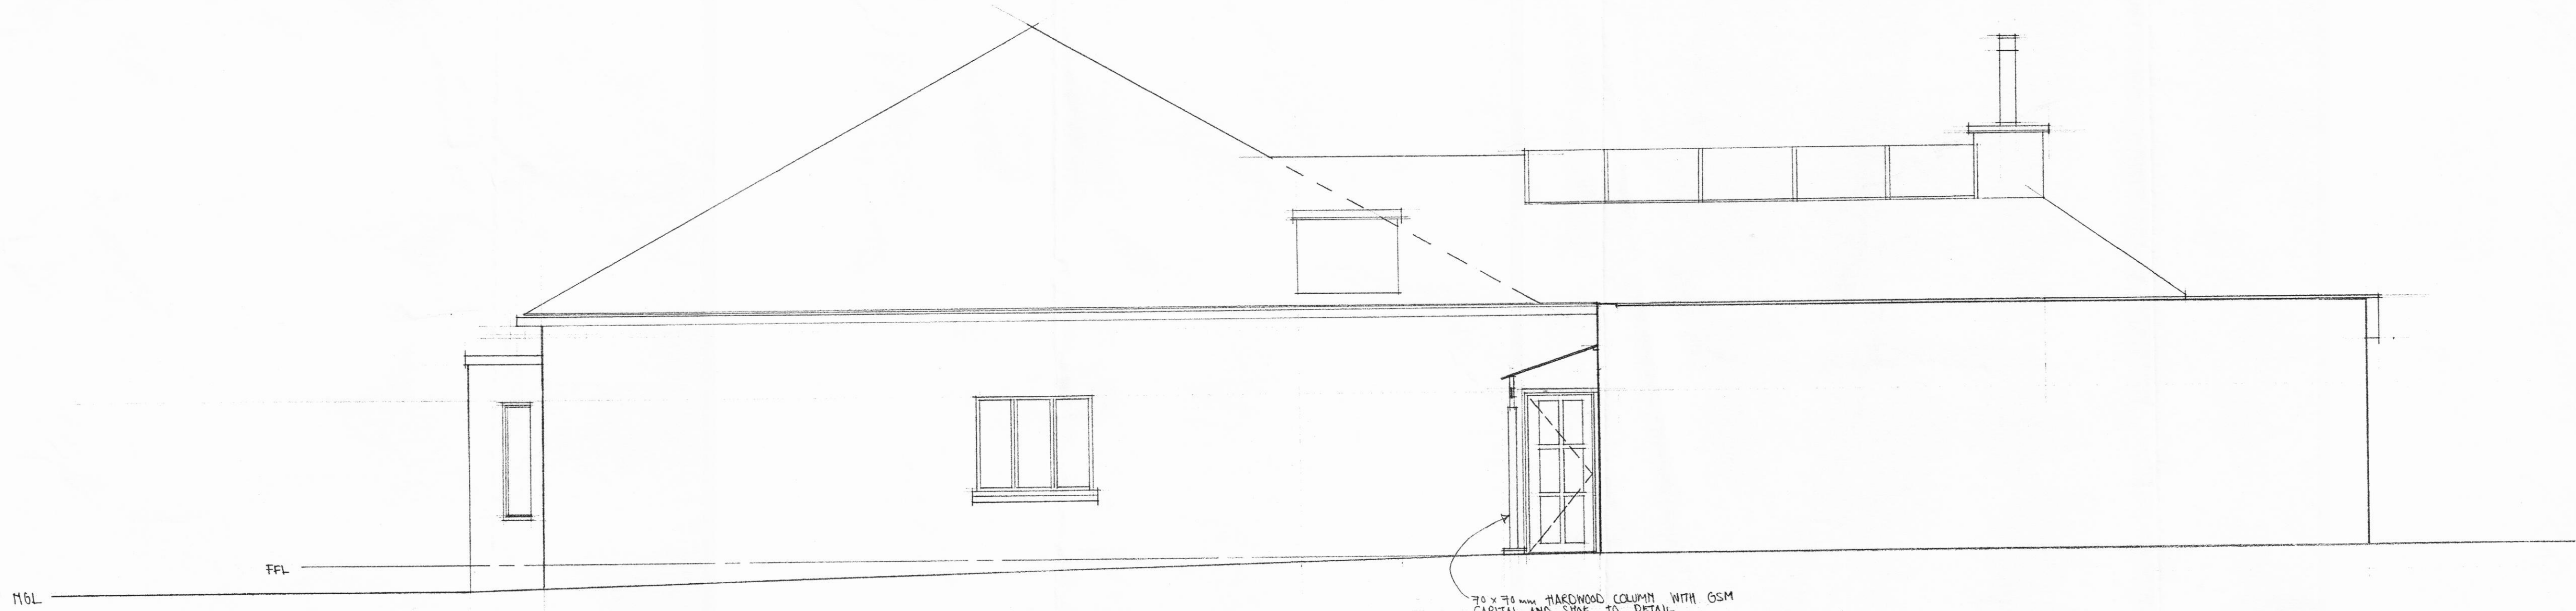

WEST ELEVATION L(00) 10
SCALE 1:50

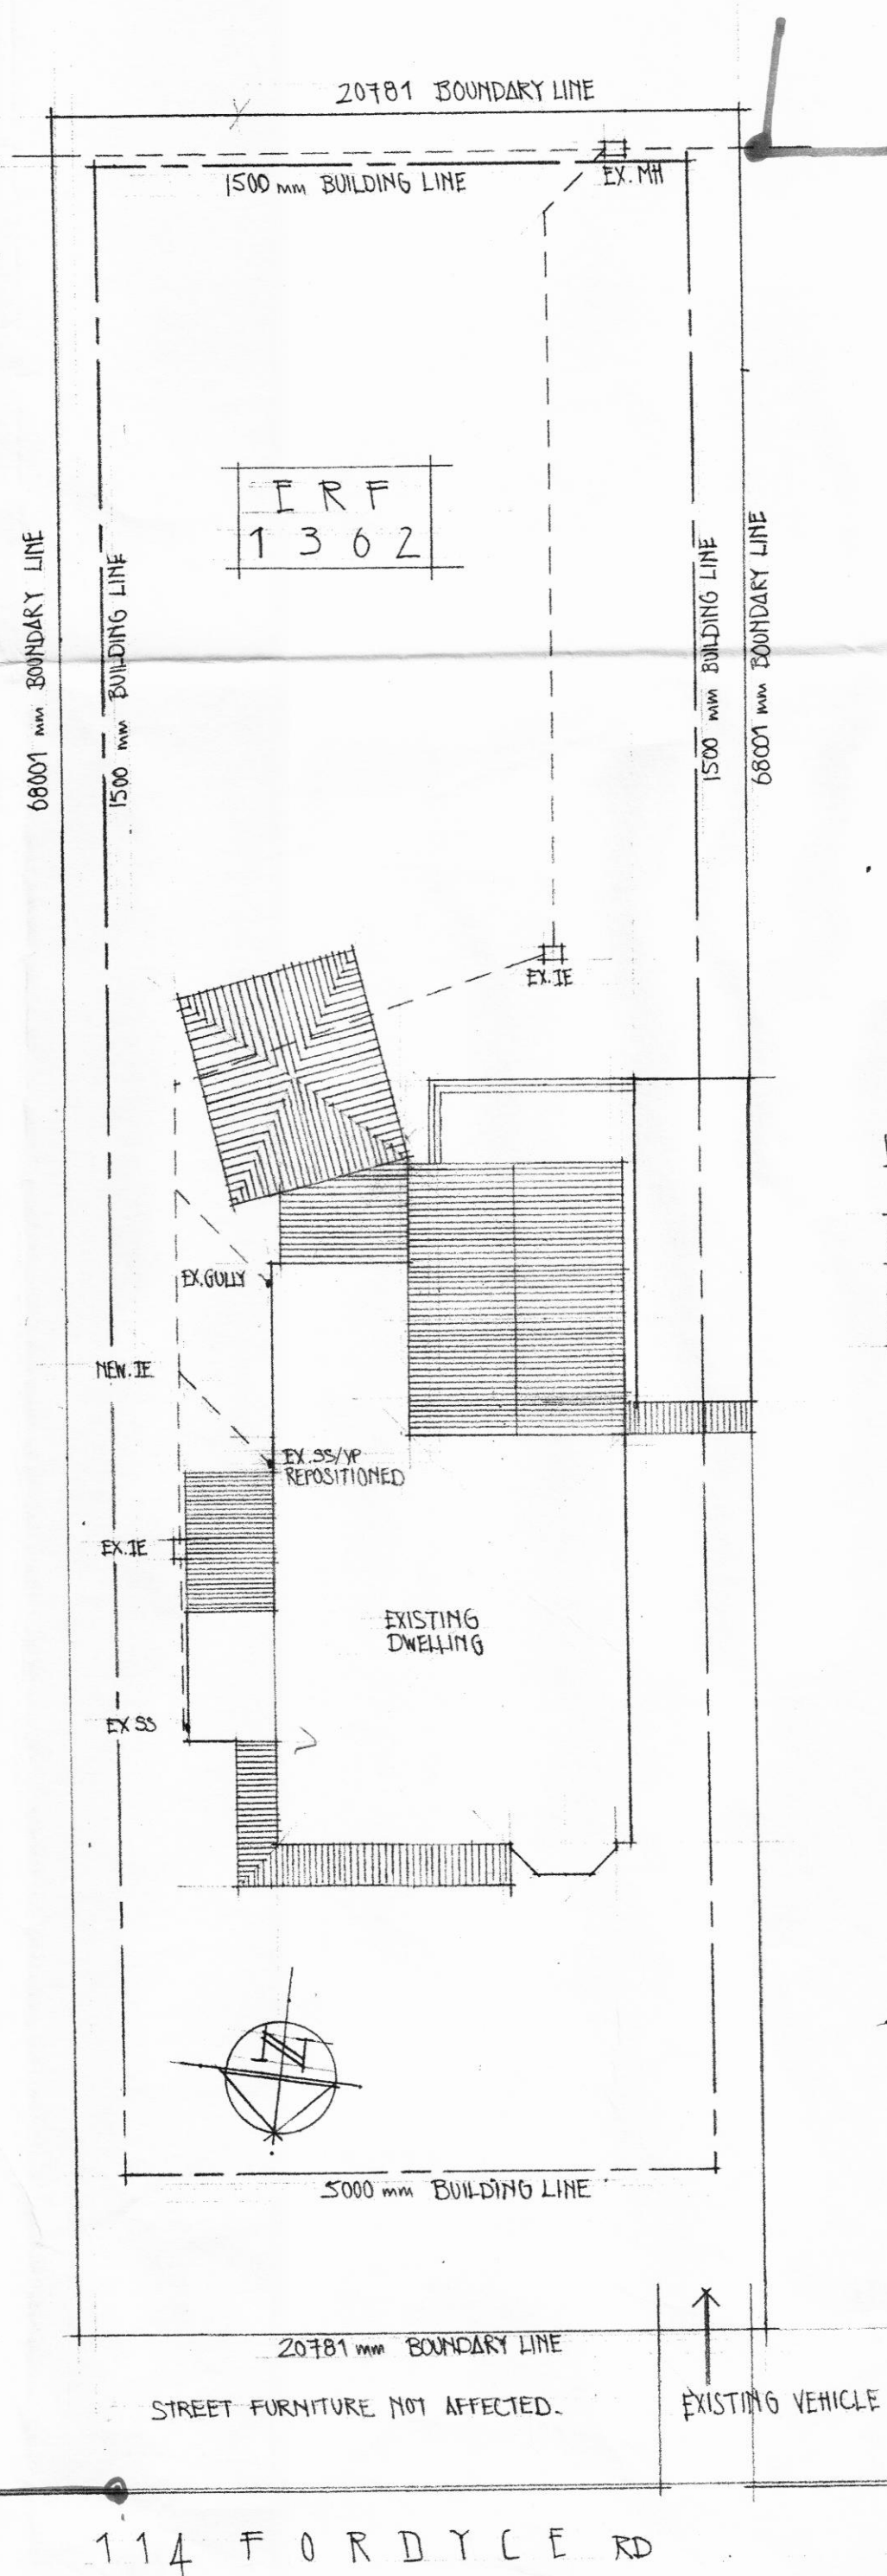

LEGEND

- EX. DWELLING
- PROPOSED ADDITIONS

Waste Water Conveyance	
☐	Drainage not affected
☐	Drainage plan approved
☐	Drainage plan approved subject to
☐	Drainage plan not approved
☐	Approval not recommended
☐	Position of sewer connection incorrect
☐	Position of sewer connection in order
☐	Sewers not affected
☐	Sewers are affected

15 JUN 2006

PROJECT	ARCHITECT	DRAWING	DATE	DRAWN BY	REVISION No.
ADDITIONS AND ALTERATIONS TO 114 FORDYCE ROAD, WILMER FOR MR. AND MRS. GERBER	FLINT AND LEAR ARCHITECTS 185 NEUGH ROAD WILMER 041-5813842	ELEVATION AND SITE PLAN	EARLY JUNE 2006	REB: ALM	0
			SCALE 1:50	JOB No. 0609	DRAWING No. L(00) 10 L(00) 11