



INSTALL TWO SMC BOXES
& A LOAD CONTROL RELAY

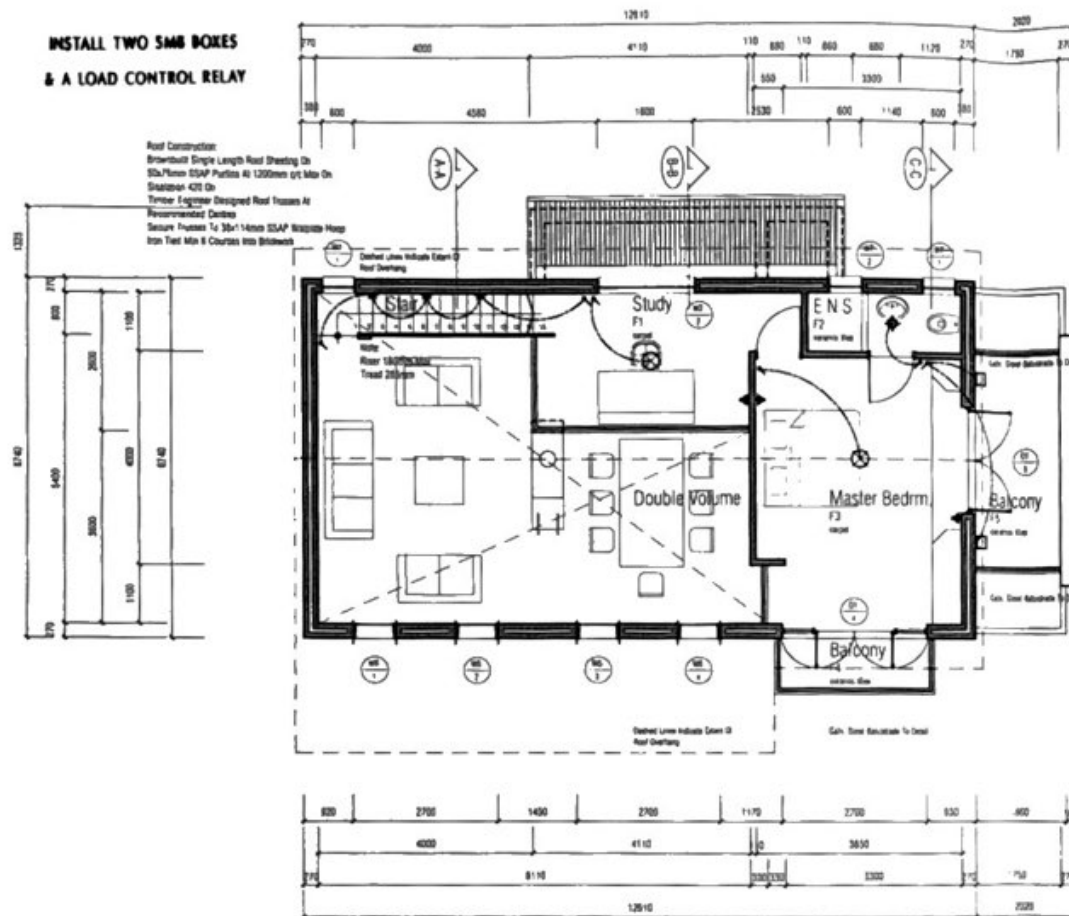

FIRST FLOOR PLAN

SCALE 1:100

N.B.R. REG. A 25(1)&(5)
ANY CHANGE IN PLAN OR THE
USE OF THE STRUCTURE WITHOUT
APPROVAL IS AN OFFENCE

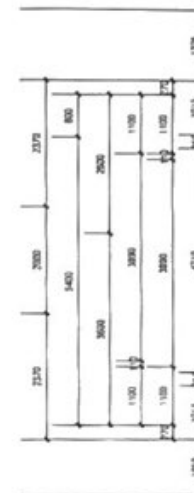

KINYSNA MUNICIPALITEIT PLAN NO. 114/04
GOEDGEKEUR/APPROVED
Volgens die NBR, Wet No 103 van 1977 soos gewys
Aansluiting op NBR, Act No 103 of 1977 as amended

BCOITE

DATE
28/6/14

THIS APPROVAL DOES NOT ABSOLVE THE
APPLICANT FROM COMPLIANCE WITH ANY
APPLICABLE TITLE DEED RESTRICTION,
ZONING SCHEME REGULATION OR ANY
SIMILAR RESTRICTION WHICH MAY
EXIST TO THE PROPERTY

◆	Low Voltage 10 Watt Downlighter To Client Specification Note: Downlighter To Have Electronic Protected Transformer
◆	220 Watt Fast Light Strip To High Fluorescent Lamp To Client Specification
◆	15 Watt Recessed Down Lighter On Chrome
◆	Decorative Bulkhead Fitting With Incandescent Lamp To Client Specification
◆	Decorative External Bulkhead Fitting To Client Specification
◆	Center Lighter To Client Specification
◆	Pendant Light To Client Specification

Electrical Contractor To Note:
Ceiling Light Fittings To Be Looped As Indicated
Electrician To Fit And Connect All Light Fittings
All Individual Circuits Shown To Be Connected To Its Exclusive
Switch
All Cables And Boxes To Be Recessed Into Wall And All Chasing
To Be Made Good
All Installation Work To Be Done In Strict Accordance With Local
Authority Regulations To Their Approval And Satisfaction

DRAINAGE NOTES

ALL DRAINAGE TO CONFORM WITH NATIONAL BUILDING REGULATIONS
SOIL PIPES TO BE 110mm PVC, WASTE PIPES TO BE 50mm PVC
INSPECTION EYES AT ALL JUNCTIONS AND BENDS.
RODDING EYES AT THE HEAD OF ALL DRAIN RUNS
MIN FALL OF 100mm SOIL PIPE TO BE 1:50 WITH MIN
COVER OF 300mm

ELECTRICAL KEY

- ◆ LIGHT SWITCH - HEIGHT ABOVE SALES F.F.L. TO BE 1400mm TO UNDERSIDE OF PLATE
- ◆ 15 AMP DOUBLE POINT - HEIGHT ABOVE F.F.L. TO BE 1050mm TO UNDERSIDE OF PLATE
- ◆ 15 AMP SINGLE POINT - HEIGHT ABOVE F.F.L. TO BE 1050mm TO UNDERSIDE OF PLATE
- ◆ SINGLE POINT - HEIGHT ABOVE F.F.L. TO BE 300mm TO UNDERSIDE OF PLATE
- ◆ DOUBLE POINT - HEIGHT ABOVE F.F.L. TO BE 300mm TO UNDERSIDE OF PLATE
- ◆ TELEPHONE JACK - HEIGHT ABOVE F.F.L. TO BE 300mm TO UNDERSIDE OF PLATE

FIRST FLOOR PLAN

DRAW BY STUART EYRE
TEL 0844751084

PROPOSED NEW RESIDENCE
for Mr TIM JONES
Erf 1609, Andries Pretorius St
The Island,
Sedgefield



SCALE 1:100 PLOT SCALE 1:100	DATE 16/06/2014	A3	DRAWING No 003
---------------------------------	--------------------	----	-------------------