



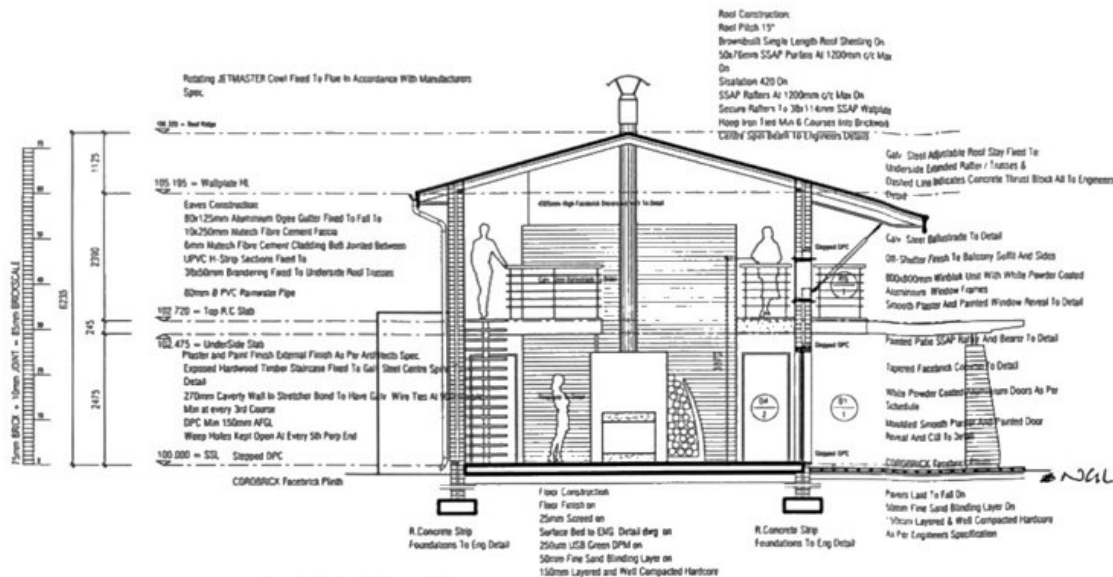

1:50 Section a-a

TO SUPPLIER
SPECIFICATIONS

BUILDING HEIGHT MAY NOT
EXCEED HEIGHT INDICATED ON PLAN
REGISTERED SURVEYOR TO CERTIFY
HEIGHT ON COMPLETION

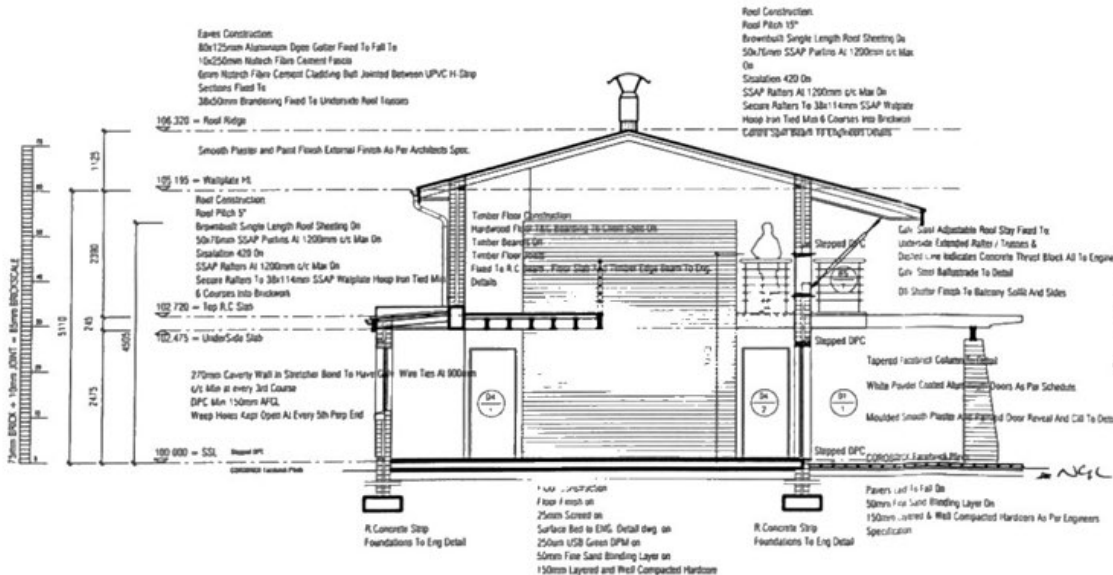

1:100 Section b-b

DRAINAGE NOTES

ALL DRAINAGE TO CONFORM WITH NATIONAL BUILDING REGULATIONS
 SOL PIPES TO BE 110mm PVC, WASTE PIPES TO BE 50mm PVC
 INSPECTION EYES AT ALL JUNCTIONS AND BENDS
 RODDING EYES AT THE HEAD OF ALL DRAIN RUNS
 MIN FALL OF 1:100mm SOIL PIPE TO BE 1:50 WITH MIN
 COVER OF 300mm

KNYSNA MUNICIPALITEIT
MUNICIPALITY PLAN NO. 103
GOEDGEKEUR/APPROVED
Volgens die NBR, Wet No 103 van 1977
According to NBR, Act No 103 of 1977 as amended

BCO/TE

Robert

DATE 28/6/14

FIRST FLOOR PLAN

THIS APPROVAL DOES NOT ABSOLVE THE
 APPLICANT FROM COMPLIANCE WITH ANY
 APPLICABLE TITLE DEED RESTRICTION,
 ZONING SCHEME REGULATION OR ANY
 OTHER SIMILAR RESTRICTION WHICH MAY
 APPLY TO THE PROPERTY

DRAW BY STUART EYRE
 TEL 0844751084

PROPOSED NEW RESIDENCE

for Mr TIM JONES
 Erf 1609, Andries Pretorius St
 The Island,
 Seegfield



SCALE 1:100

DATE

A3

DRAWING No.

SCALE: 1:100

16.2004

006