



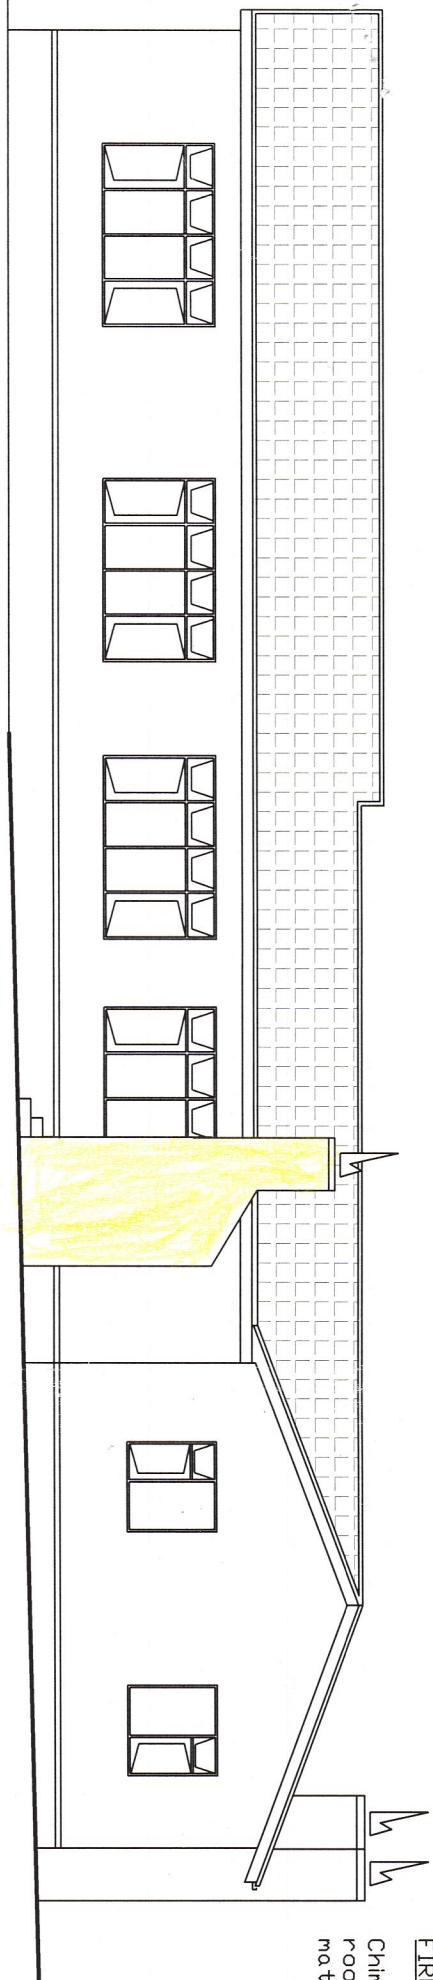

FIRE NOTE
Chimney to be 1m above roof with no combustible material in chimney.


NORTH ELEVATION
scale 1:100

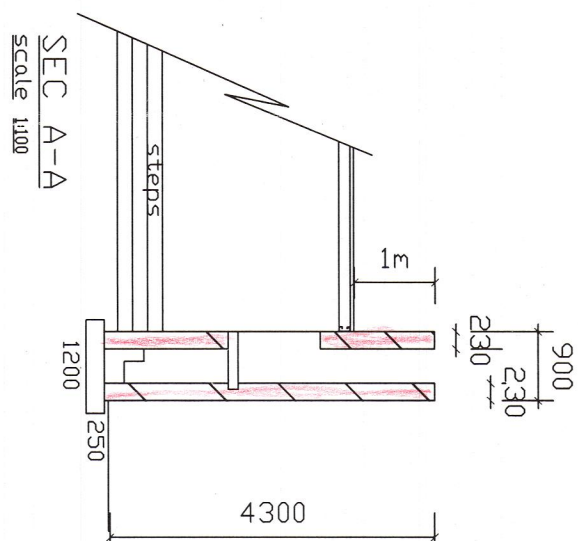


NOTE
ALL LEVELS AND DIMENSIONS TO BE CHECKED AND VERIFIED ON SITE BEFORE WORK COMMENCE.

WALLS
THE WALLS OF THE CHIMNEY TO BE FACE BRICK

FIRE NOTE
CHIMNEY TO BE 1m ABOVE ROOF WITH NO COMBUSTIBLE MATERIAL IN FLUE

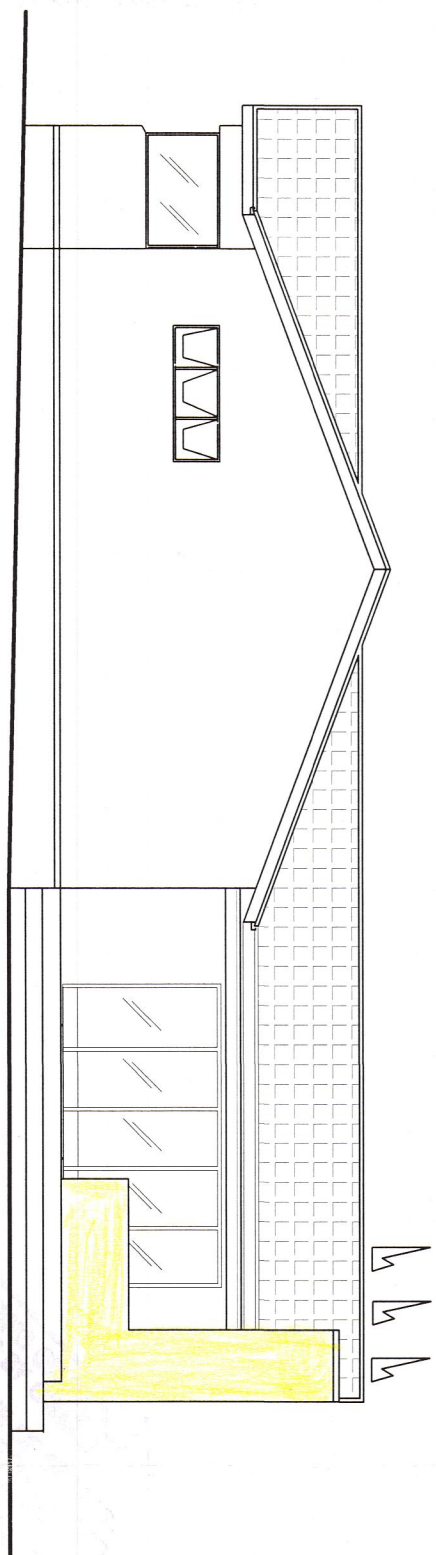


EAST ELEVATION
scale 1:100

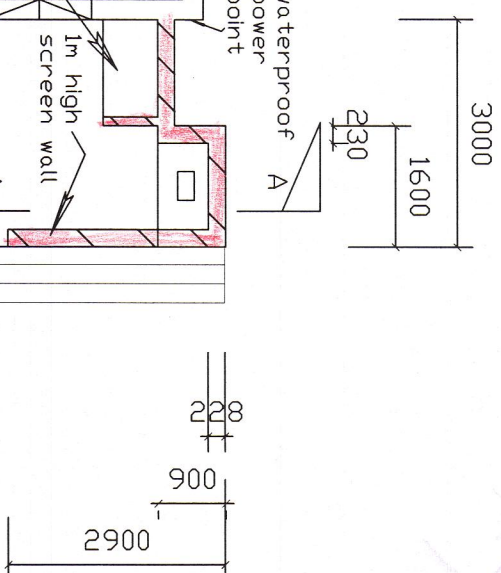


ERF 2115


OLSSON ROAD

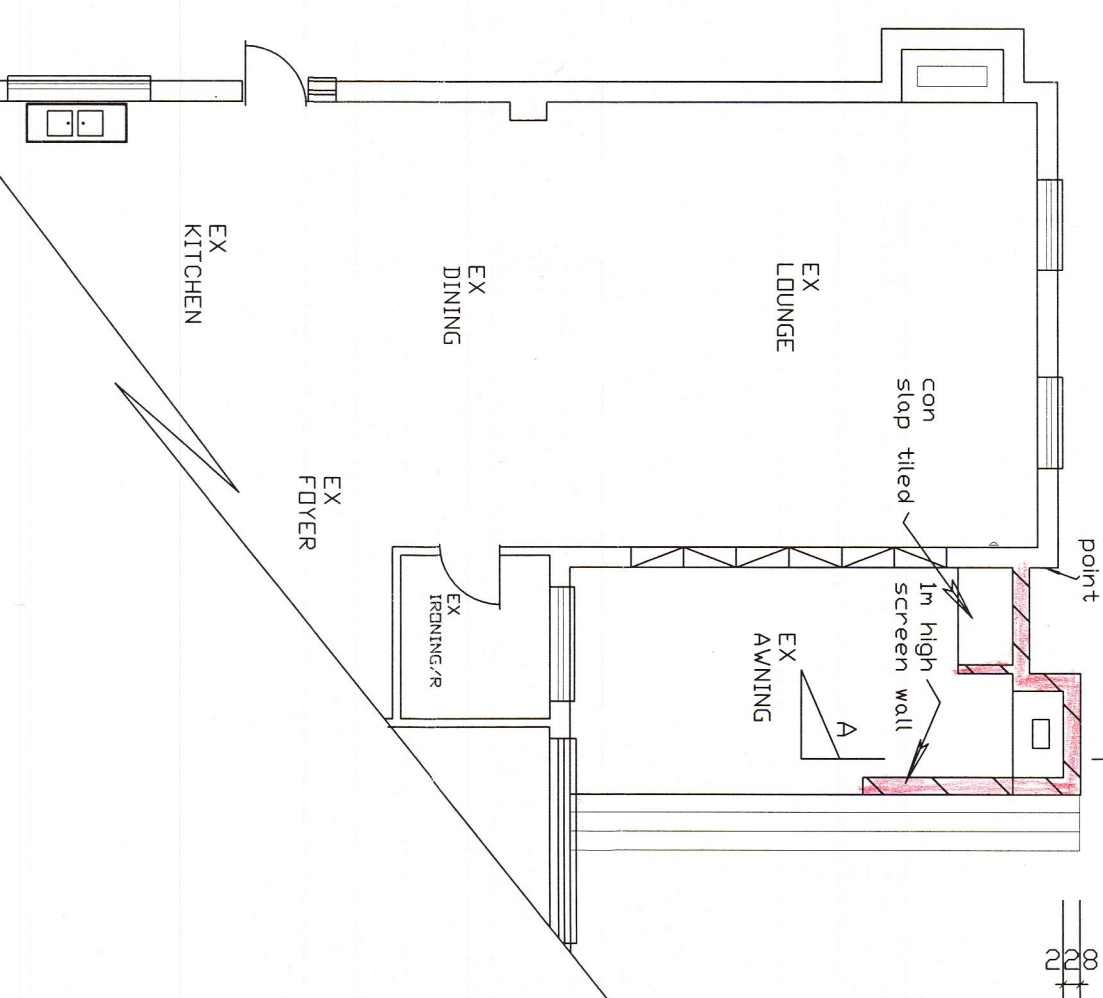

GROUND STORY
scale 1:100

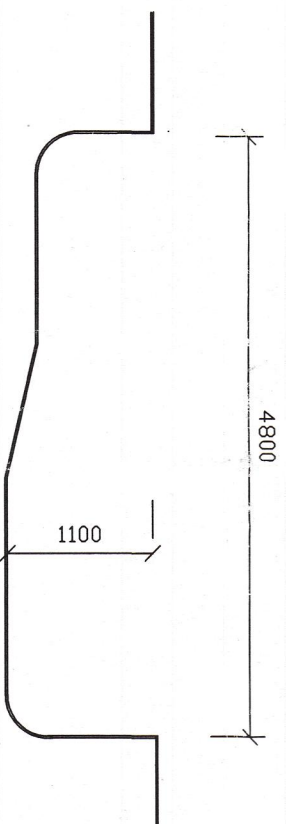

TYP. POOL SEC
SWIMLINE HI-RATE SAND FILTER
REINFORCE GLASS FIBRE POOL SHELL
FITTED INTO GROUND

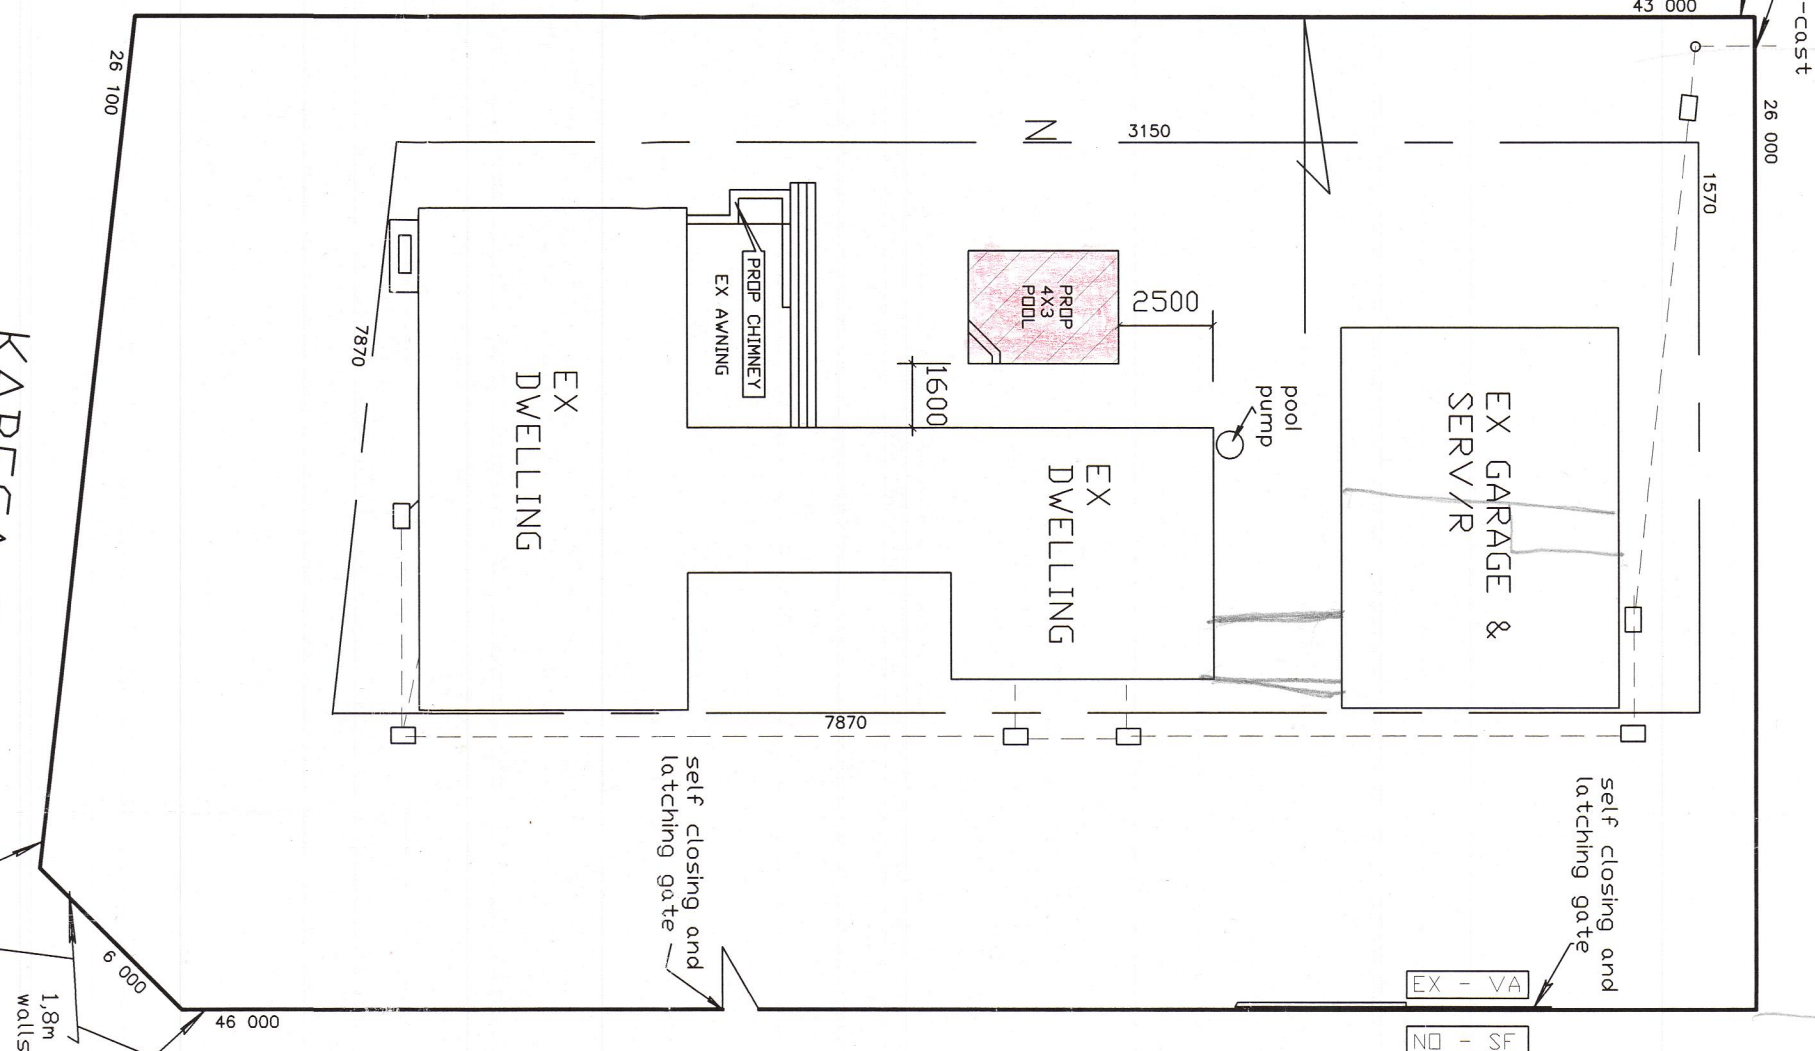

SITE PLAN
scale 1:200

KABEGA ROAD

STATS			
ERF SIZE	2018		
EX AREA	289		
ADD AREA	0		
TOT AREA	289		
GARAGES	0		
BATHROOMS	0		

PRDP CHIMNEY AND POOL
FOR MR BRIAN COLLINS
DN ERF 67
KABEGA PARK

OWNER	SCALE 1:100
DATE: 29.05.2018	SCALE 1:200
Cell: 0794900401	Bus: 041.3602755

DESIGNER: VOSLOO & VOSLOO
PR ARCH/D DD-357

VOSLOO & VOSLOO

architectural designs

