



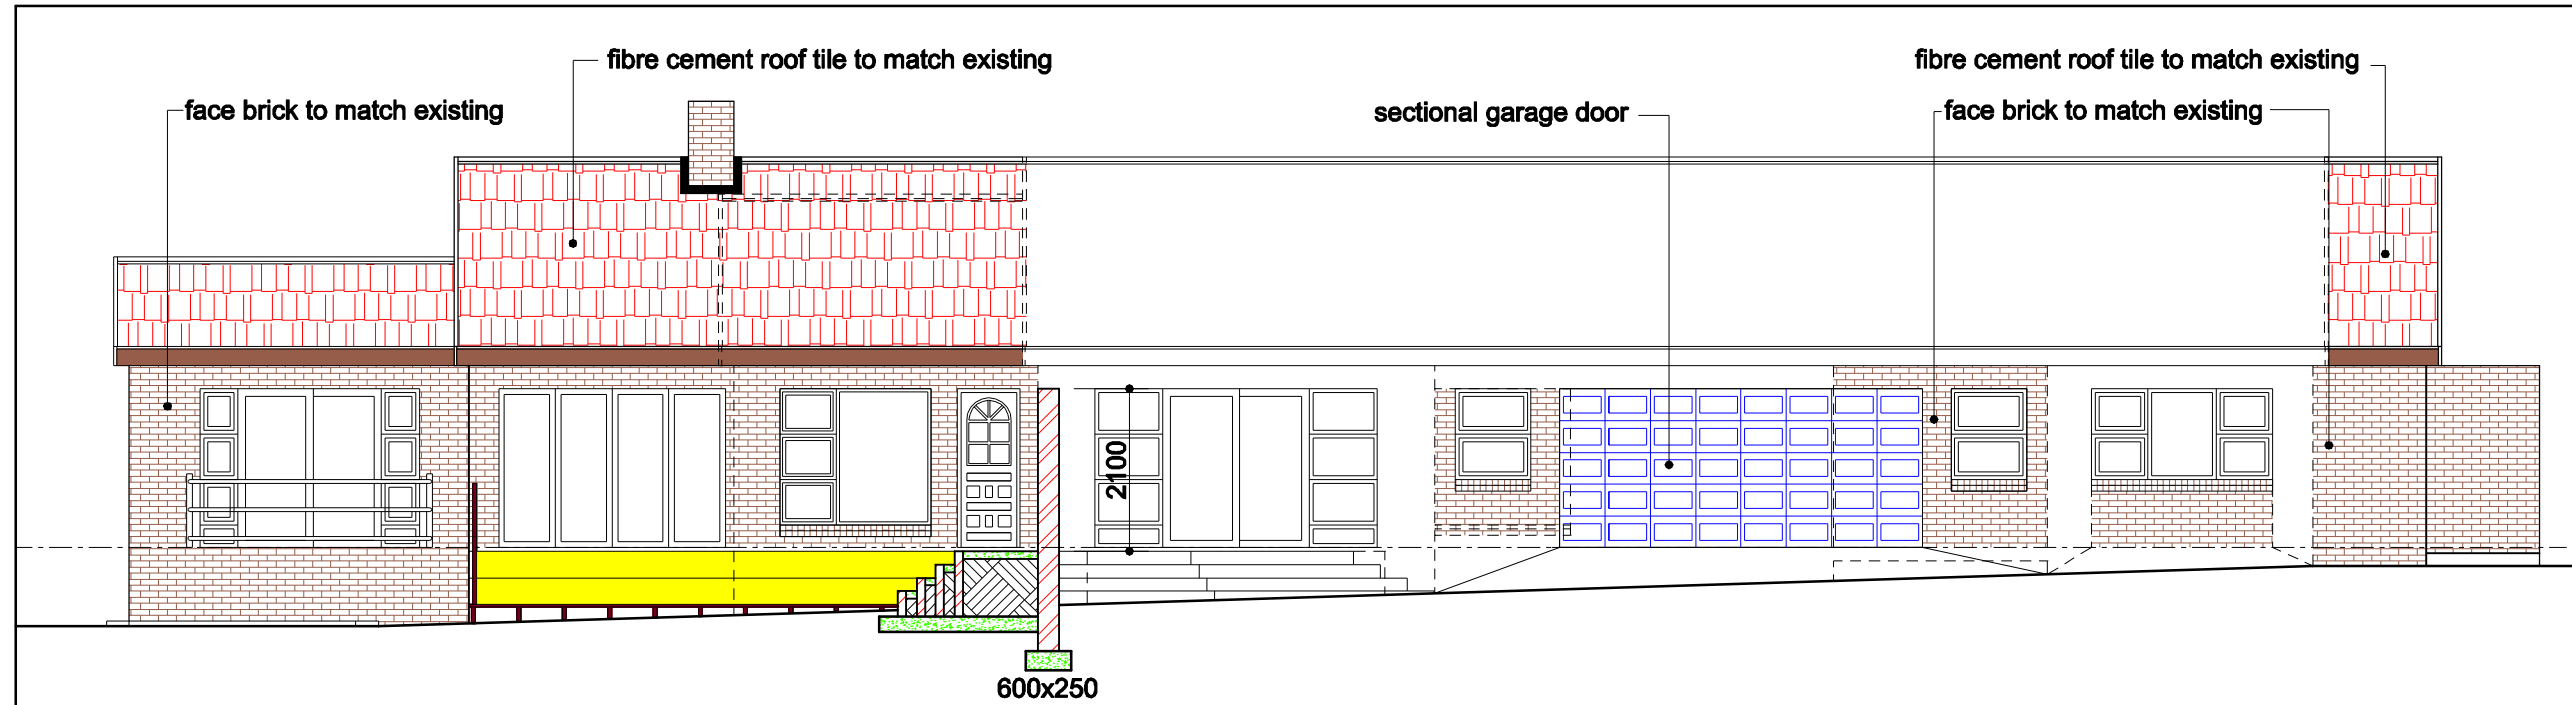

north west elevation

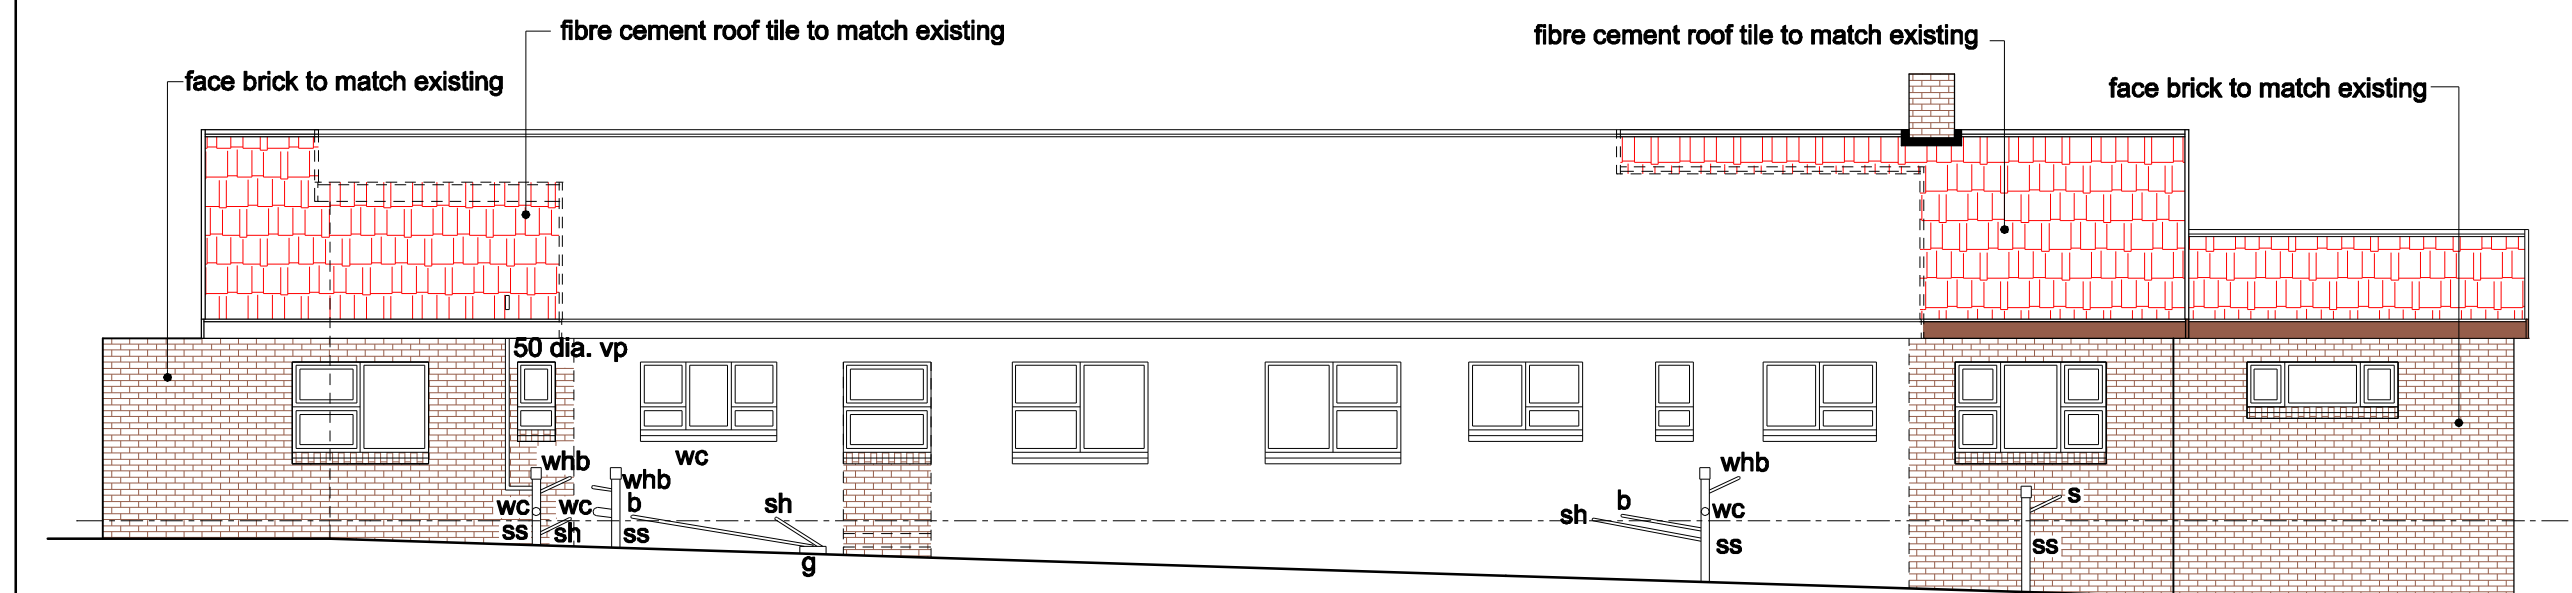

south east elevation



Window and door schedule table with columns for window/door type and dimensions.

| Window/Door | Dimensions  |
|-------------|-------------|
| W1          | 2000 x 1800 |
| W2          | 1800 x 1800 |
| W3          | 500 x 1800  |
| W4          | 1000 x 1800 |
| W5          | 1160 x 1800 |
| W6          | 1500 x 1800 |
| W7          | 1800 x 1800 |
| W8          | 2000 x 1800 |
| W9          | 2400 x 1800 |
| W10         | 2000 x 1800 |
| W11         | 500 x 1800  |
| D1          | 1900 x 3000 |
| D2          | 3000 x 3000 |


window and door schedule

legend :-


- EXISTING WALLS TO REMAIN.
- EXISTING WALLS TO BE DEMOLISHED. ALL WINDOWS AND DOORS TO BE CAREFULLY REMOVED FOR REUSE.
- NEW WALLS.

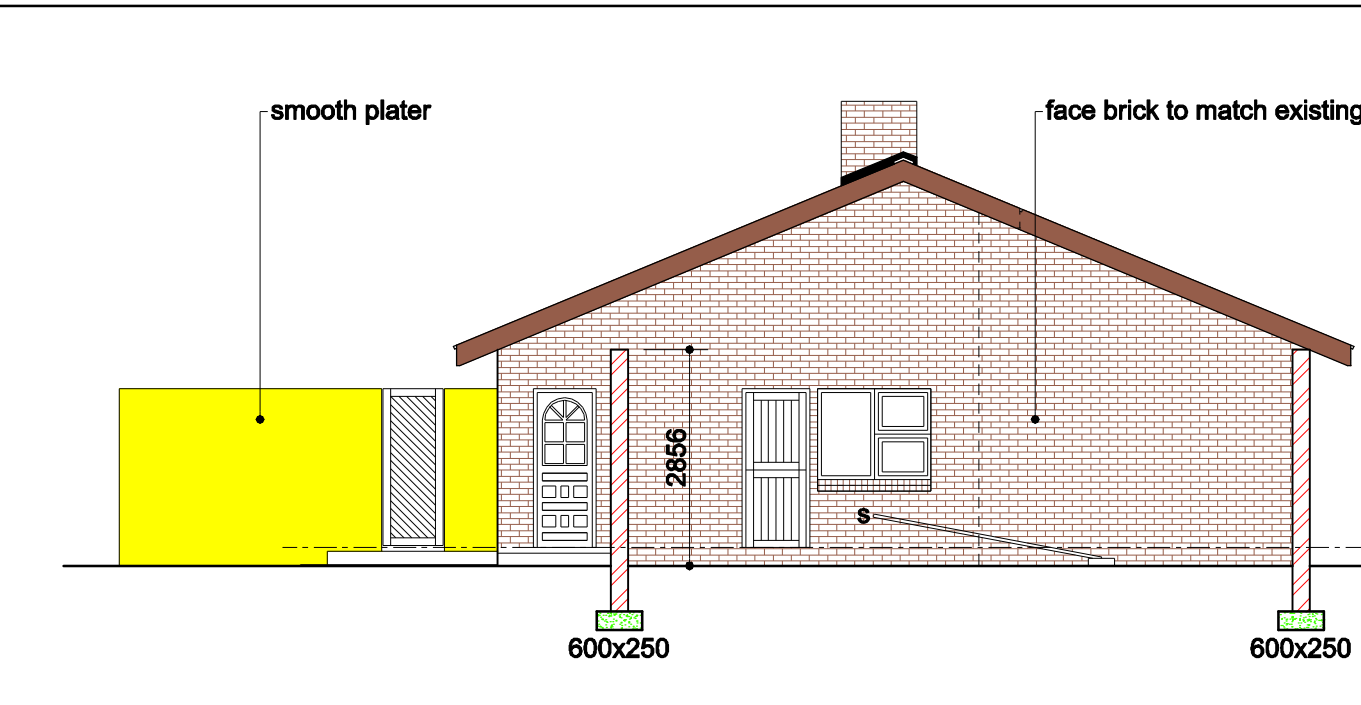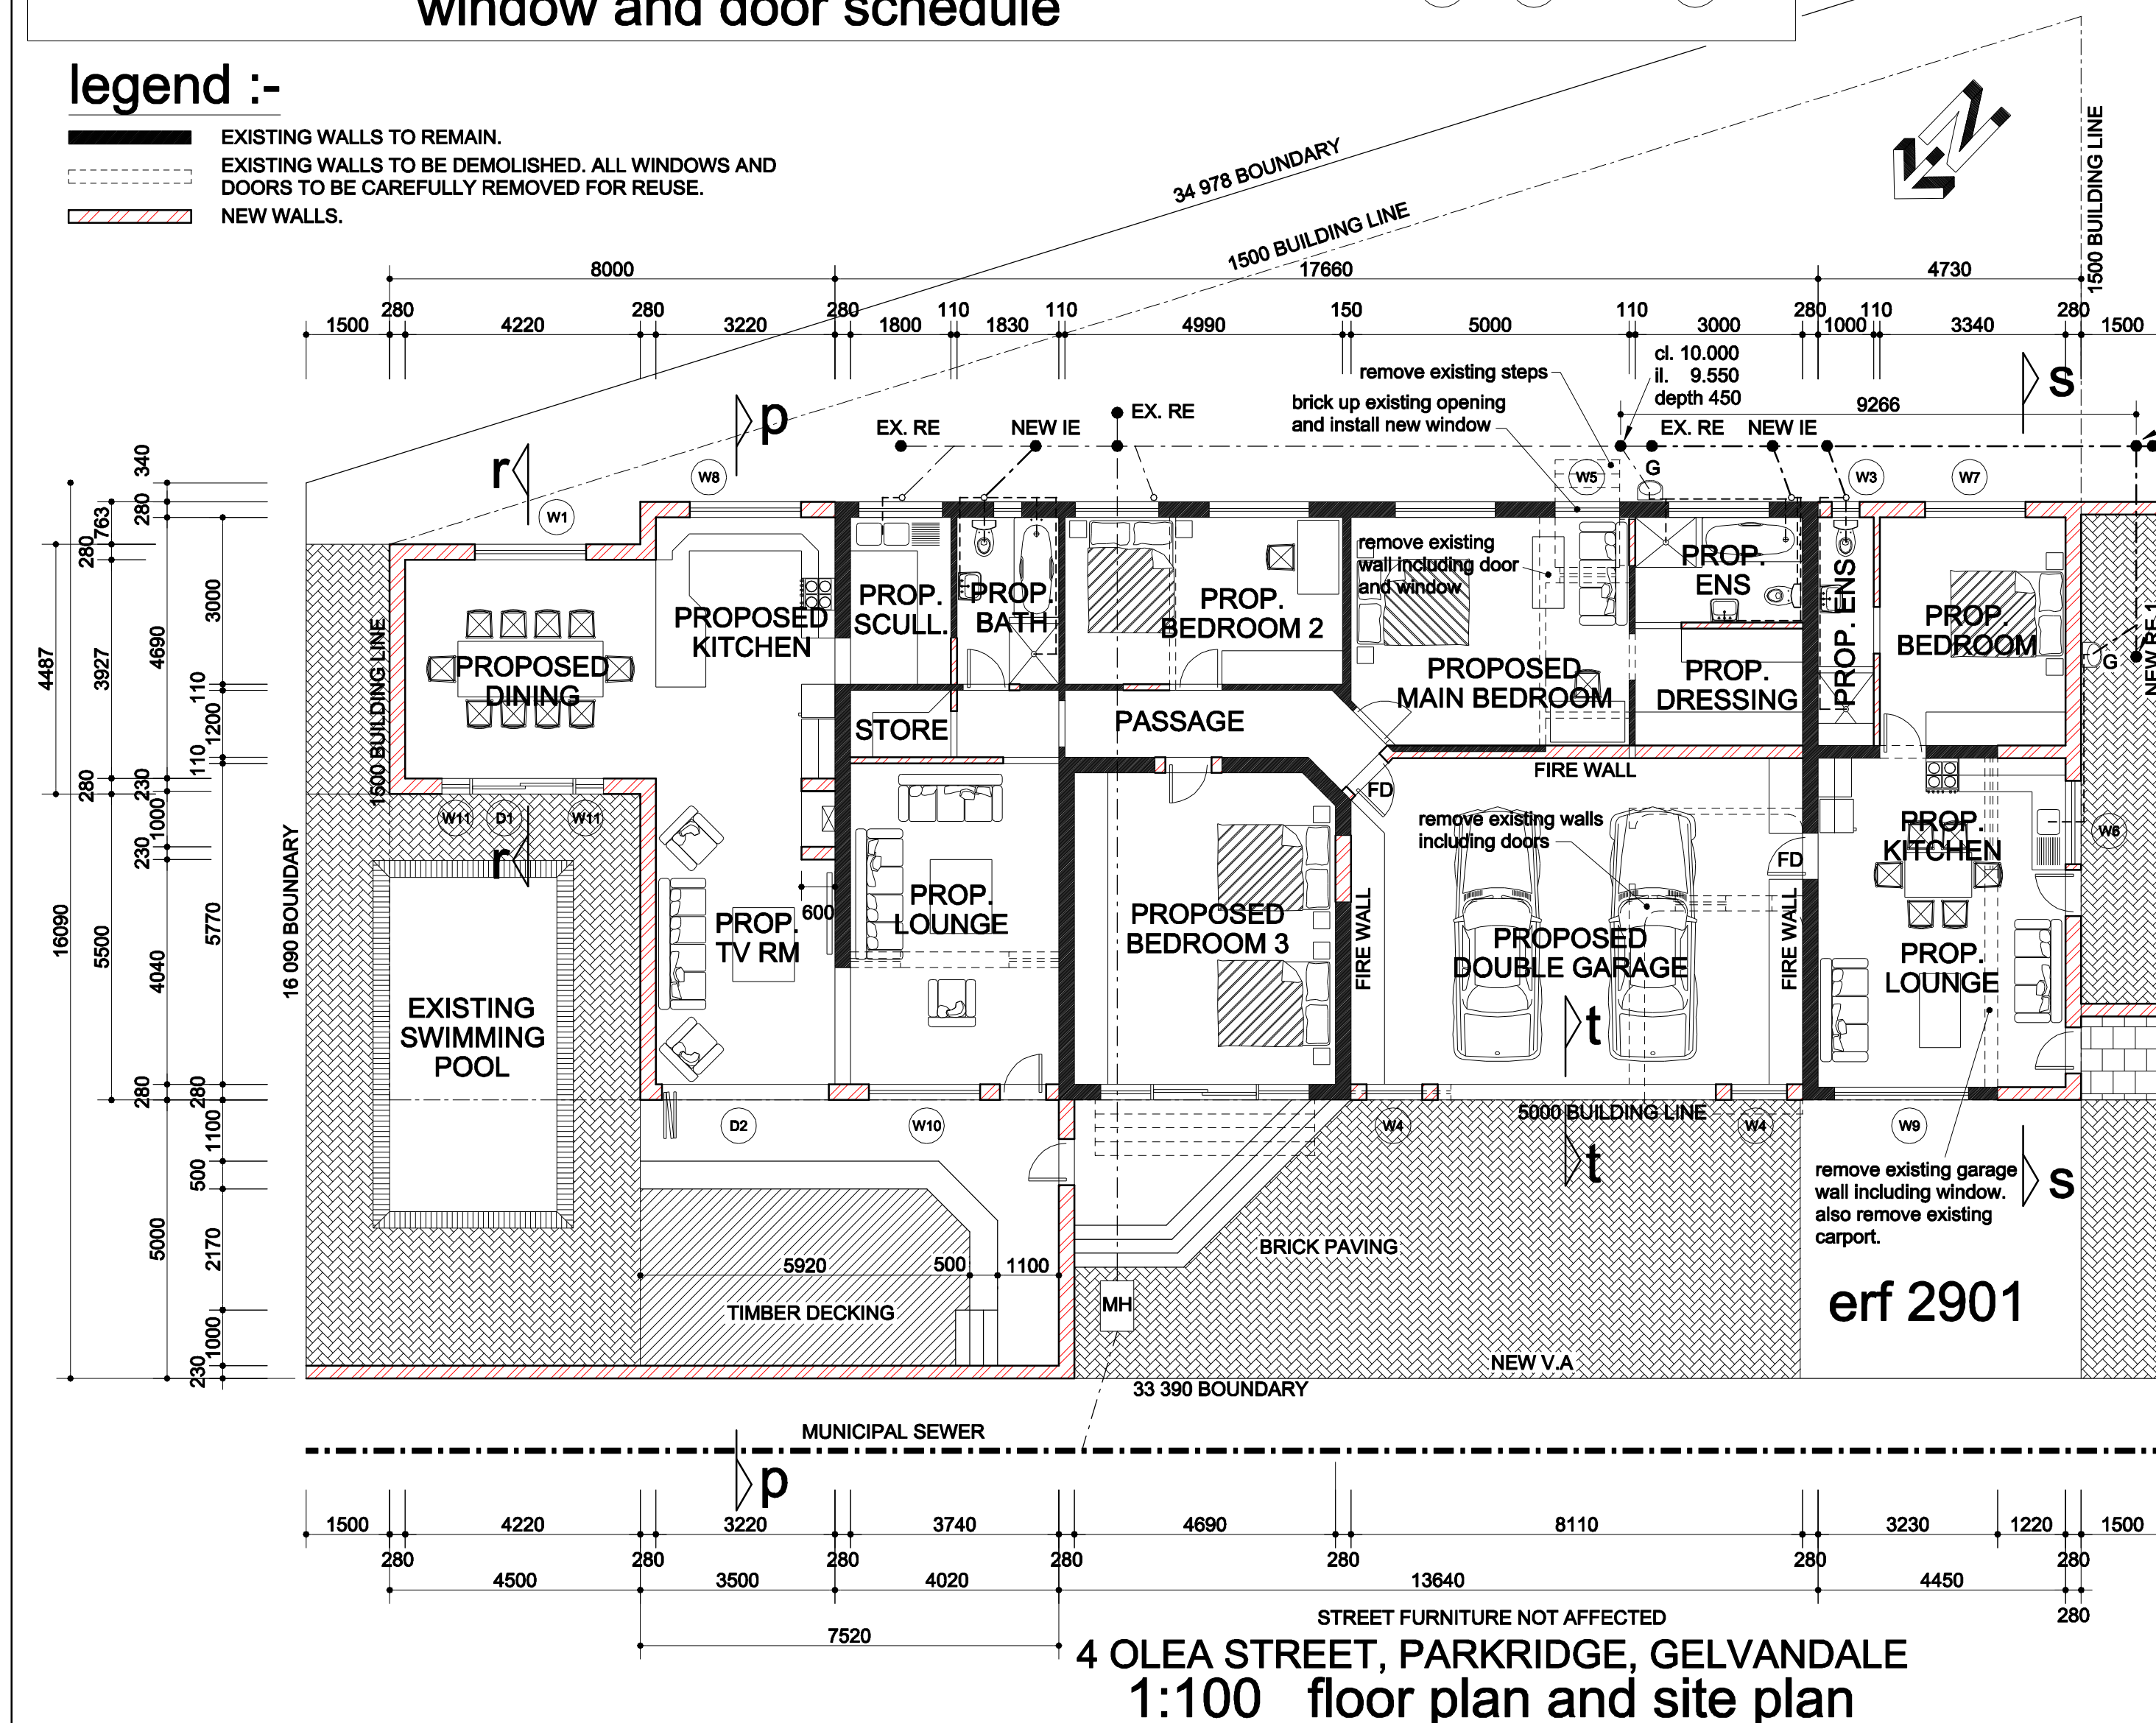


south west elevation

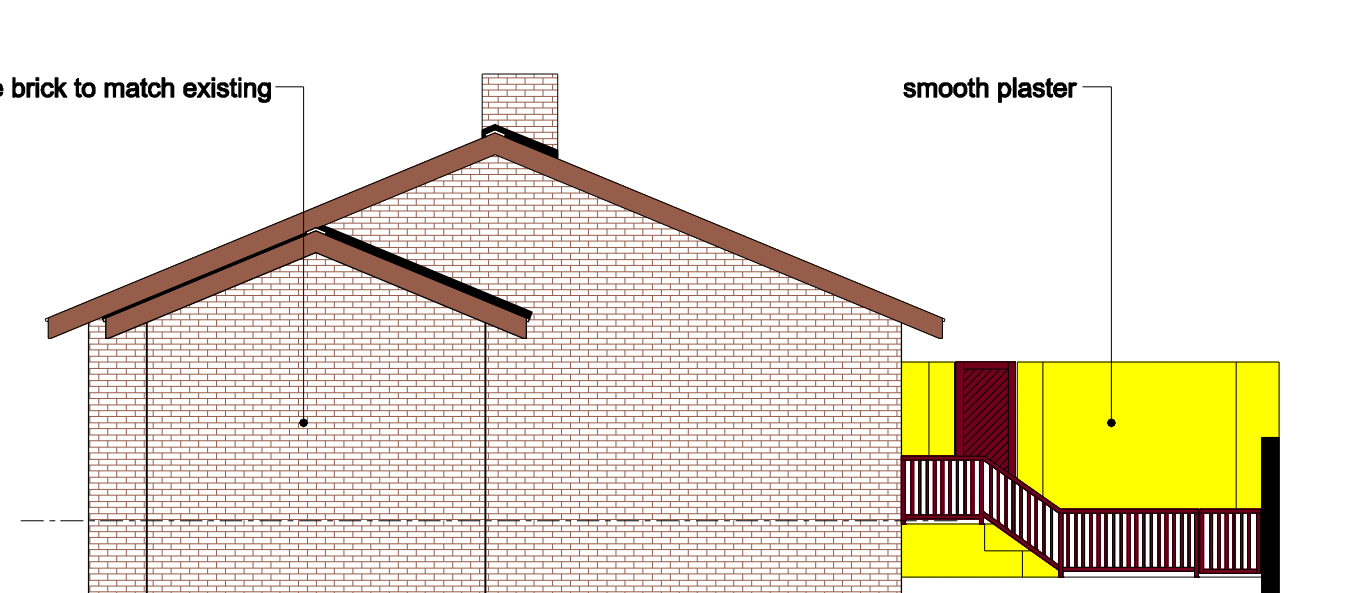

north east elevation

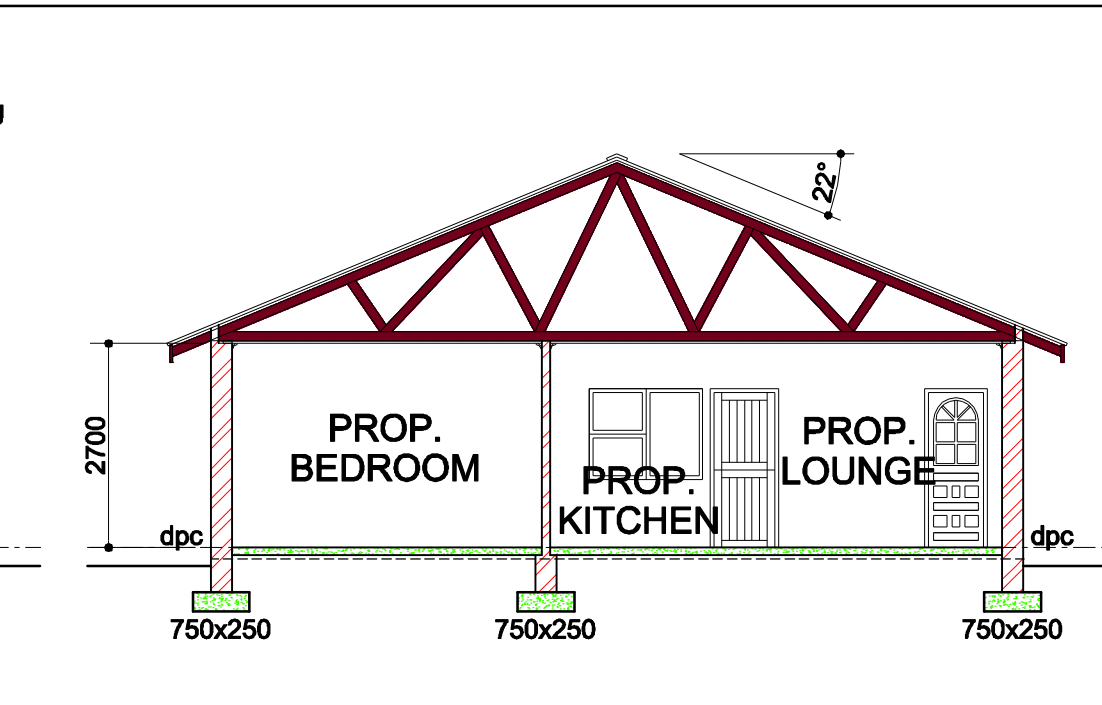


section s-s

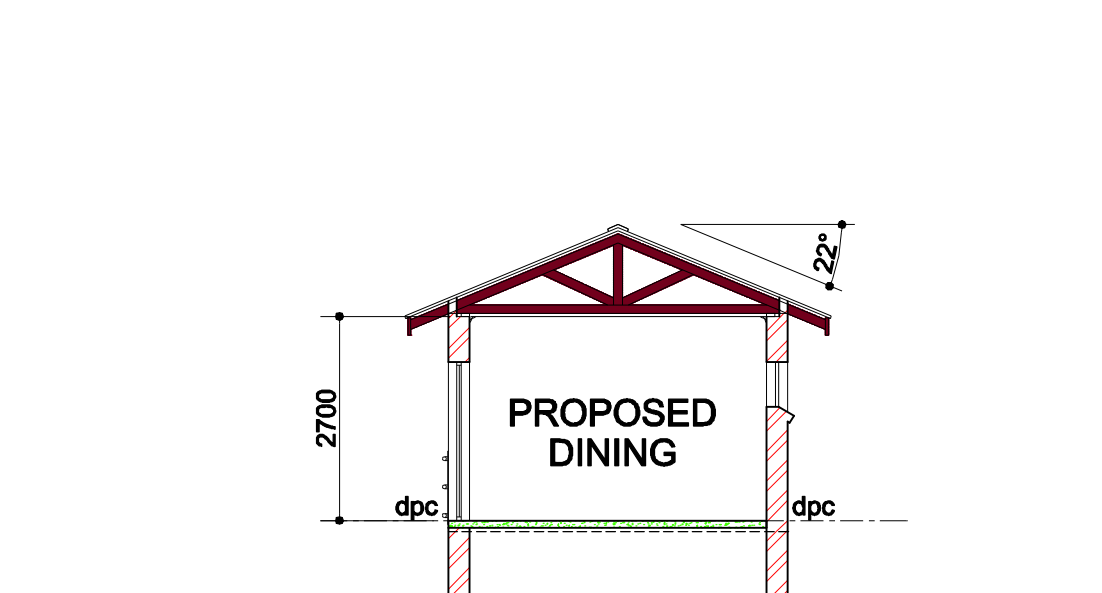


section r-r

SISALATION - 405 MULTI PURPOSE GRADE REINFORCED ALUMINIUM FOIL INSULATION DOUBLE SIDED, DRAWN TAYTLY ACROSS RAFTERS AND SECURED TO EACH RAFTER WITH 38mm x 3.2mm x 1100mm HARDBOARD COUNTRY BATTEN STRIPS POSITIONED FLUSH WITH THE BOTTOM EDGE OF THE MATERIAL. THIS LEAVING 150mm OVERLAP EXPOSED AT THE TOP OF THE NEXT LAYER AND 150mm OVERLAP THEREAFTER ON EACH 1250mm WIDTH ROLL. 100mm THICK AEROLATE NON-COMBUSTIBLE LIGHTWEIGHT INSULATION BLANKET.

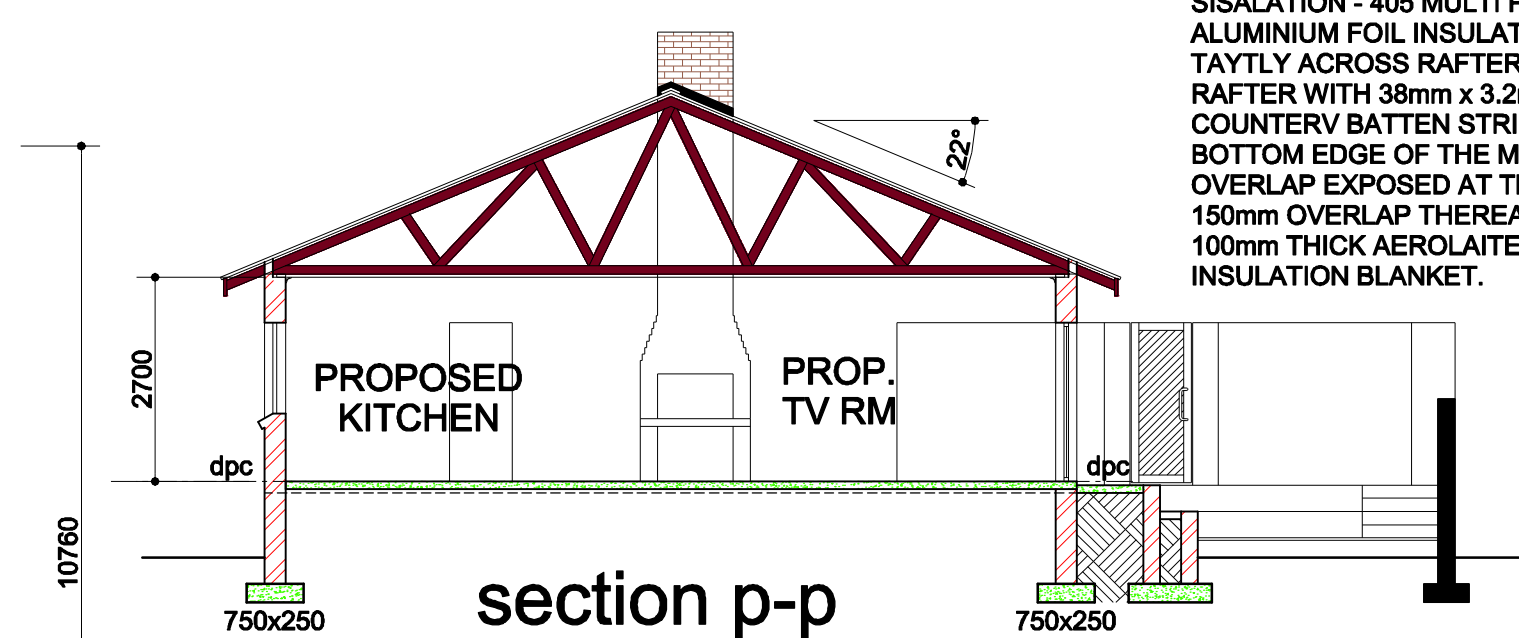

section p-p

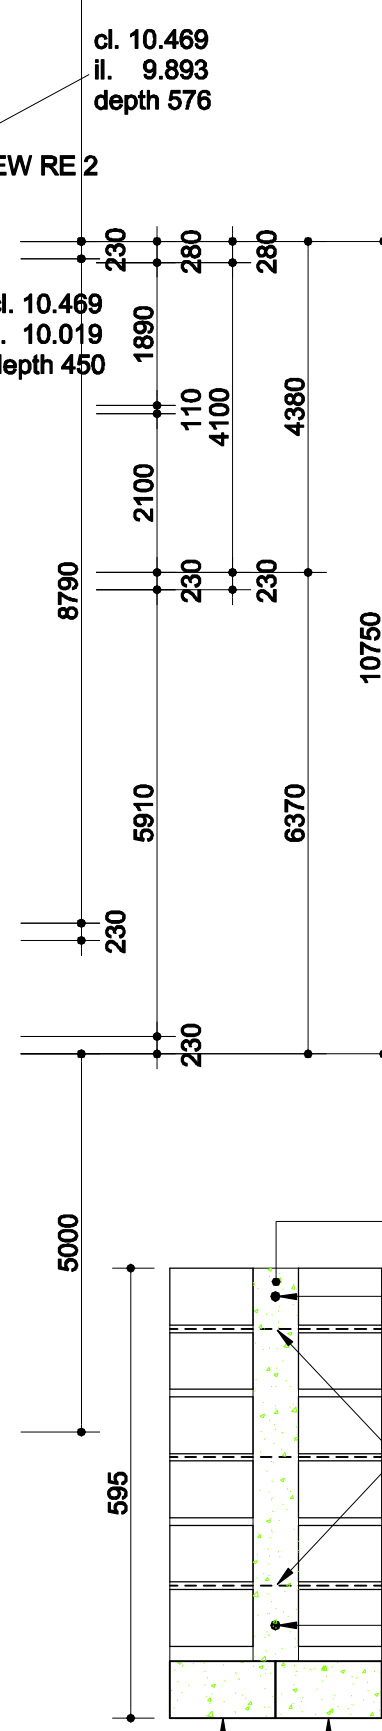

section t-t



|   |           |                     |             |
|---|-----------|---------------------|-------------|
| 1. DIMENSIONS AND LEVELS TO READ IN-PREFERENCE TO SCALING.   |           |                     |             |
| 2. DIMENSIONS AND LEVELS TO BE CHECKED ON SITE BY BUILDER BEFORE COMMENCING ANY WORK.   |           |                     |             |
| MUNICIPAL REQUIREMENTS   |           |                     |             |
| ERF No.   |           | - 2901              |             |
| ERF AREA m sq.   |           | - 711.21            |             |
| EXIST. COVERAGE m sq.   |           | - 247.25            |             |
| ADD. COVERAGE m sq.   |           | - 51.26             |             |
| TOTAL COVERAGE m sq.   |           | - 298.51            |             |
| COVERAGE %   |           | - 41.97             |             |
| EXIST. FLOOR AREA m sq.   |           | - 247.25            |             |
| ADD. FLOOR AREA m sq.   |           | - 51.26             |             |
| TOTAL FLOOR AREA m sq.   |           | - 298.51            |             |
| No. OF BATHROOMS   |           | - 03                |             |
| No. OF GARAGES   |           | - 02                |             |
| BUILDERS NOTES   |           |                     |             |
| WALLS:-   |           |                     |             |
| INTERNAL & EXTERNAL TO BE STOCK BRICK THAT IS PLASTERED AND PAINTED.   |           |                     |             |
| ROOF:-   |           |                     |             |
| PITCH ±22° (TO MATCH EXISTING).   |           |                     |             |
| ROOF TILES TO MATCH EXIST. ON 38x38 BATTENS SPACED TO SUIT TILES ON DAKSEAL WATERPROOF UNDERLAY ON PREFAB. ROOF TRUSSES AT MAX. 750mm CENTRES. TRUSSES SECURED TO 76x50 WALL PLATES WITH GALV. WIRE TIES. |           |                     |             |
| CEILING:-   |           |                     |             |
| 6.4mm "RHINOBOARD" CEILINGS FIXED TO 38x38 BRANDING AT MAX. 400 CENTRES AND SKIMMED JOINTLESS.   |           |                     |             |
| FLOOR:-   |           |                     |             |
| 25mm SCORED   |           |                     |             |
| 75mm CONCRETE SURFACE BED ON 250 MICRON GUNPLAS BLACK D.P.C. ON 50mm SAND BED ON 152mm WELL COMPACTED IMPORTED FILL.                                                                                      |           |                     |             |
| LIGHTING:-   |           |                     |             |
| CLASSIFICATION H4 DWELLING HOUSE   |           |                     |             |
| MAXIMUM ENERGY DEMAND   |           |                     |             |
| CONSTANT = 5W/sqm   |           | (TABLE 12 SANS 204) |             |
| 298.51 sq m x 5   |           | = 1492.55 W MAX.    |             |
| 6 x 40W NORMAL FL. LAMP   |           | = 240W              |             |
| 13 x 11W LED INCANDESCENT   |           | = 143W              |             |
| 10 x 11W LED DOWNLIGHTER   |           | = 110W              |             |
| 2 x 15W COMPACT FL. LAMP   |           | = 30W               |             |
| TOTAL   |           | = 523W              |             |
| AVE. W/sqm = 1492.55W/sqm/298.51 sqm   |           | = 523W/sqm-5        |             |
| RESULT   |           | = PASS              |             |
| WINDOW FENESTRATION:-   |           |                     |             |
| TOTAL FLOOR AREA: 432.85 sqm x 15% = 64.92 sqm.   |           |                     |             |
| WINDOW & SLIDING DOOR SIZES:   |           |                     |             |
| 2.000 x 0.600 (1)   |           | = 1.20 sqm          |             |
| 1.800 x 0.900 (1)   |           | = 1.62 sqm          |             |
| 0.500 x 0.900 (2)   |           | = 0.90 sqm          |             |
| 1.000 x 1.200 (2)   |           | = 2.40 sqm          |             |
| 1.160 x 1.200 (1)   |           | = 1.39 sqm          |             |
| 1.500 x 1.200 (1)   |           | = 1.80 sqm          |             |
| 1.800 x 1.200 (3)   |           | = 6.48 sqm          |             |
| 1.500 x 0.900 (2)   |           | = 2.70 sqm          |             |
| 2.000 x 1.200 (1)   |           | = 2.40 sqm          |             |
| 2.400 x 1.200 (1)   |           | = 2.88 sqm          |             |
| 2.00 Xx 1.800 (1)   |           | = 3.60 sqm          |             |
| 0.500 x 2.100 (2)   |           | = 2.10 sqm          |             |
| 1.800 x 2.100 (1)   |           | = 3.78 sqm          |             |
| 3.000 x 2.100 (1)   |           | = 6.30 sqm          |             |
| 2.000 x 2.100 (1)   |           | = 4.20 sqm          |             |
| 0.900 x 2.100 (2)   |           | = 3.78 sqm          |             |
| TOTAL sqm:   |           | = 45.76 sqm         |             |
| PASS: = 0.13 MORE sqm THAN REQUIRED (GARAGES INCLUDED)   |           |                     |             |
| rev   | date      | amendments          |             |
|   |           |                     |             |
| CLIENT   |           |                     |             |
| F. DAVIDS   |           |                     |             |
| CLIENT SIGNATURE   |           |                     |             |
| DESIGNER   |           |                     |             |
| M. PANDIE   |           |                     |             |
| 6 DAVID STREET   |           |                     |             |
| WESTERING   |           |                     |             |
| PORT ELIZABETH   |           |                     |             |
| tel: 041-306 9612 cell: 083 501 3613   |           |                     |             |
| SACAP REGISTRATION No.PAD21147   |           |                     |             |
| DESIGNER SIGNATURE   |           |                     |             |
| PROJECT   |           |                     |             |
| PROPOSED EXTENSIONS TO EXISTING DWELLING ON ERF 2901 @ No.4 OLEA STREET PARKRIDGE, GELVANDALE PORT ELIZABETH                                                                                              |           |                     |             |
| TITLE   |           |                     |             |
| WORKING DRAWING   |           |                     |             |
| SCALE   | DATE      | DRAWN               | DRAWING No. |
| 1:100   | OCT' 2017 | M.P.                | 2901/01     |