



STAGE 1
11.0m x 5.2m STANDARD CABIN
WITH PARKING BAY

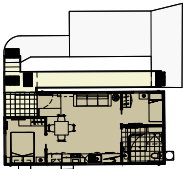


STAGE 2
10.6m x 4.8m ACCESSIBLE CABIN
WITH 3.0m WIDE PARKING BAY

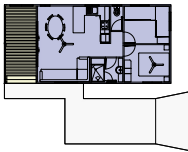

STAGE 2
11.0m x 5.2m PREMIUM CABIN
WITH PARKING BAY

S1 SET-OUT PLAN
- 1:500 @ A3

 


REV	DESCRIPTION	BY	DATE	CHK	DATE
C	UPDATED DIMENSION ERROR AND RE-ISSUED FOR DA AMENDMENT	AB	2-12-25	-	-
B	ISSUED FOR DA AMENDMENT	AB	20-11-25	-	-
A	ISSUED FOR COMMENT	AB	19-11-25	-	-

A3

DO NOT SCALE
IF IN DOUBT - ASK


PODIUM
CONSULTING GROUP
Tel: (08) 9556 7172
www.podiumconsulting.com.au


CLIENT: TASMAN HOLIDAY PARKS	DRAWING TITLE: SITE PLAN	SCALE @ A3: 1:500
PROJECT NAME: 22 WELLINGTON STREET ALBANY WA	PROJECT No: 00943-25	SHEET No: S1
COPYRIGHT THIS DRAWING/DOCUMENT/DESIGN/INTELLECTUAL PROPERTY IS THE SOLE PROPERTY OF PODIUM CONSULTING GROUP PTY LTD AND MUST NOT BE RETAINED, TRANSFERRED, COPIED OR USED WITHOUT THE WRITTEN CONSENT OF PODIUM CONSULTING GROUP PTY LTD		REV: C

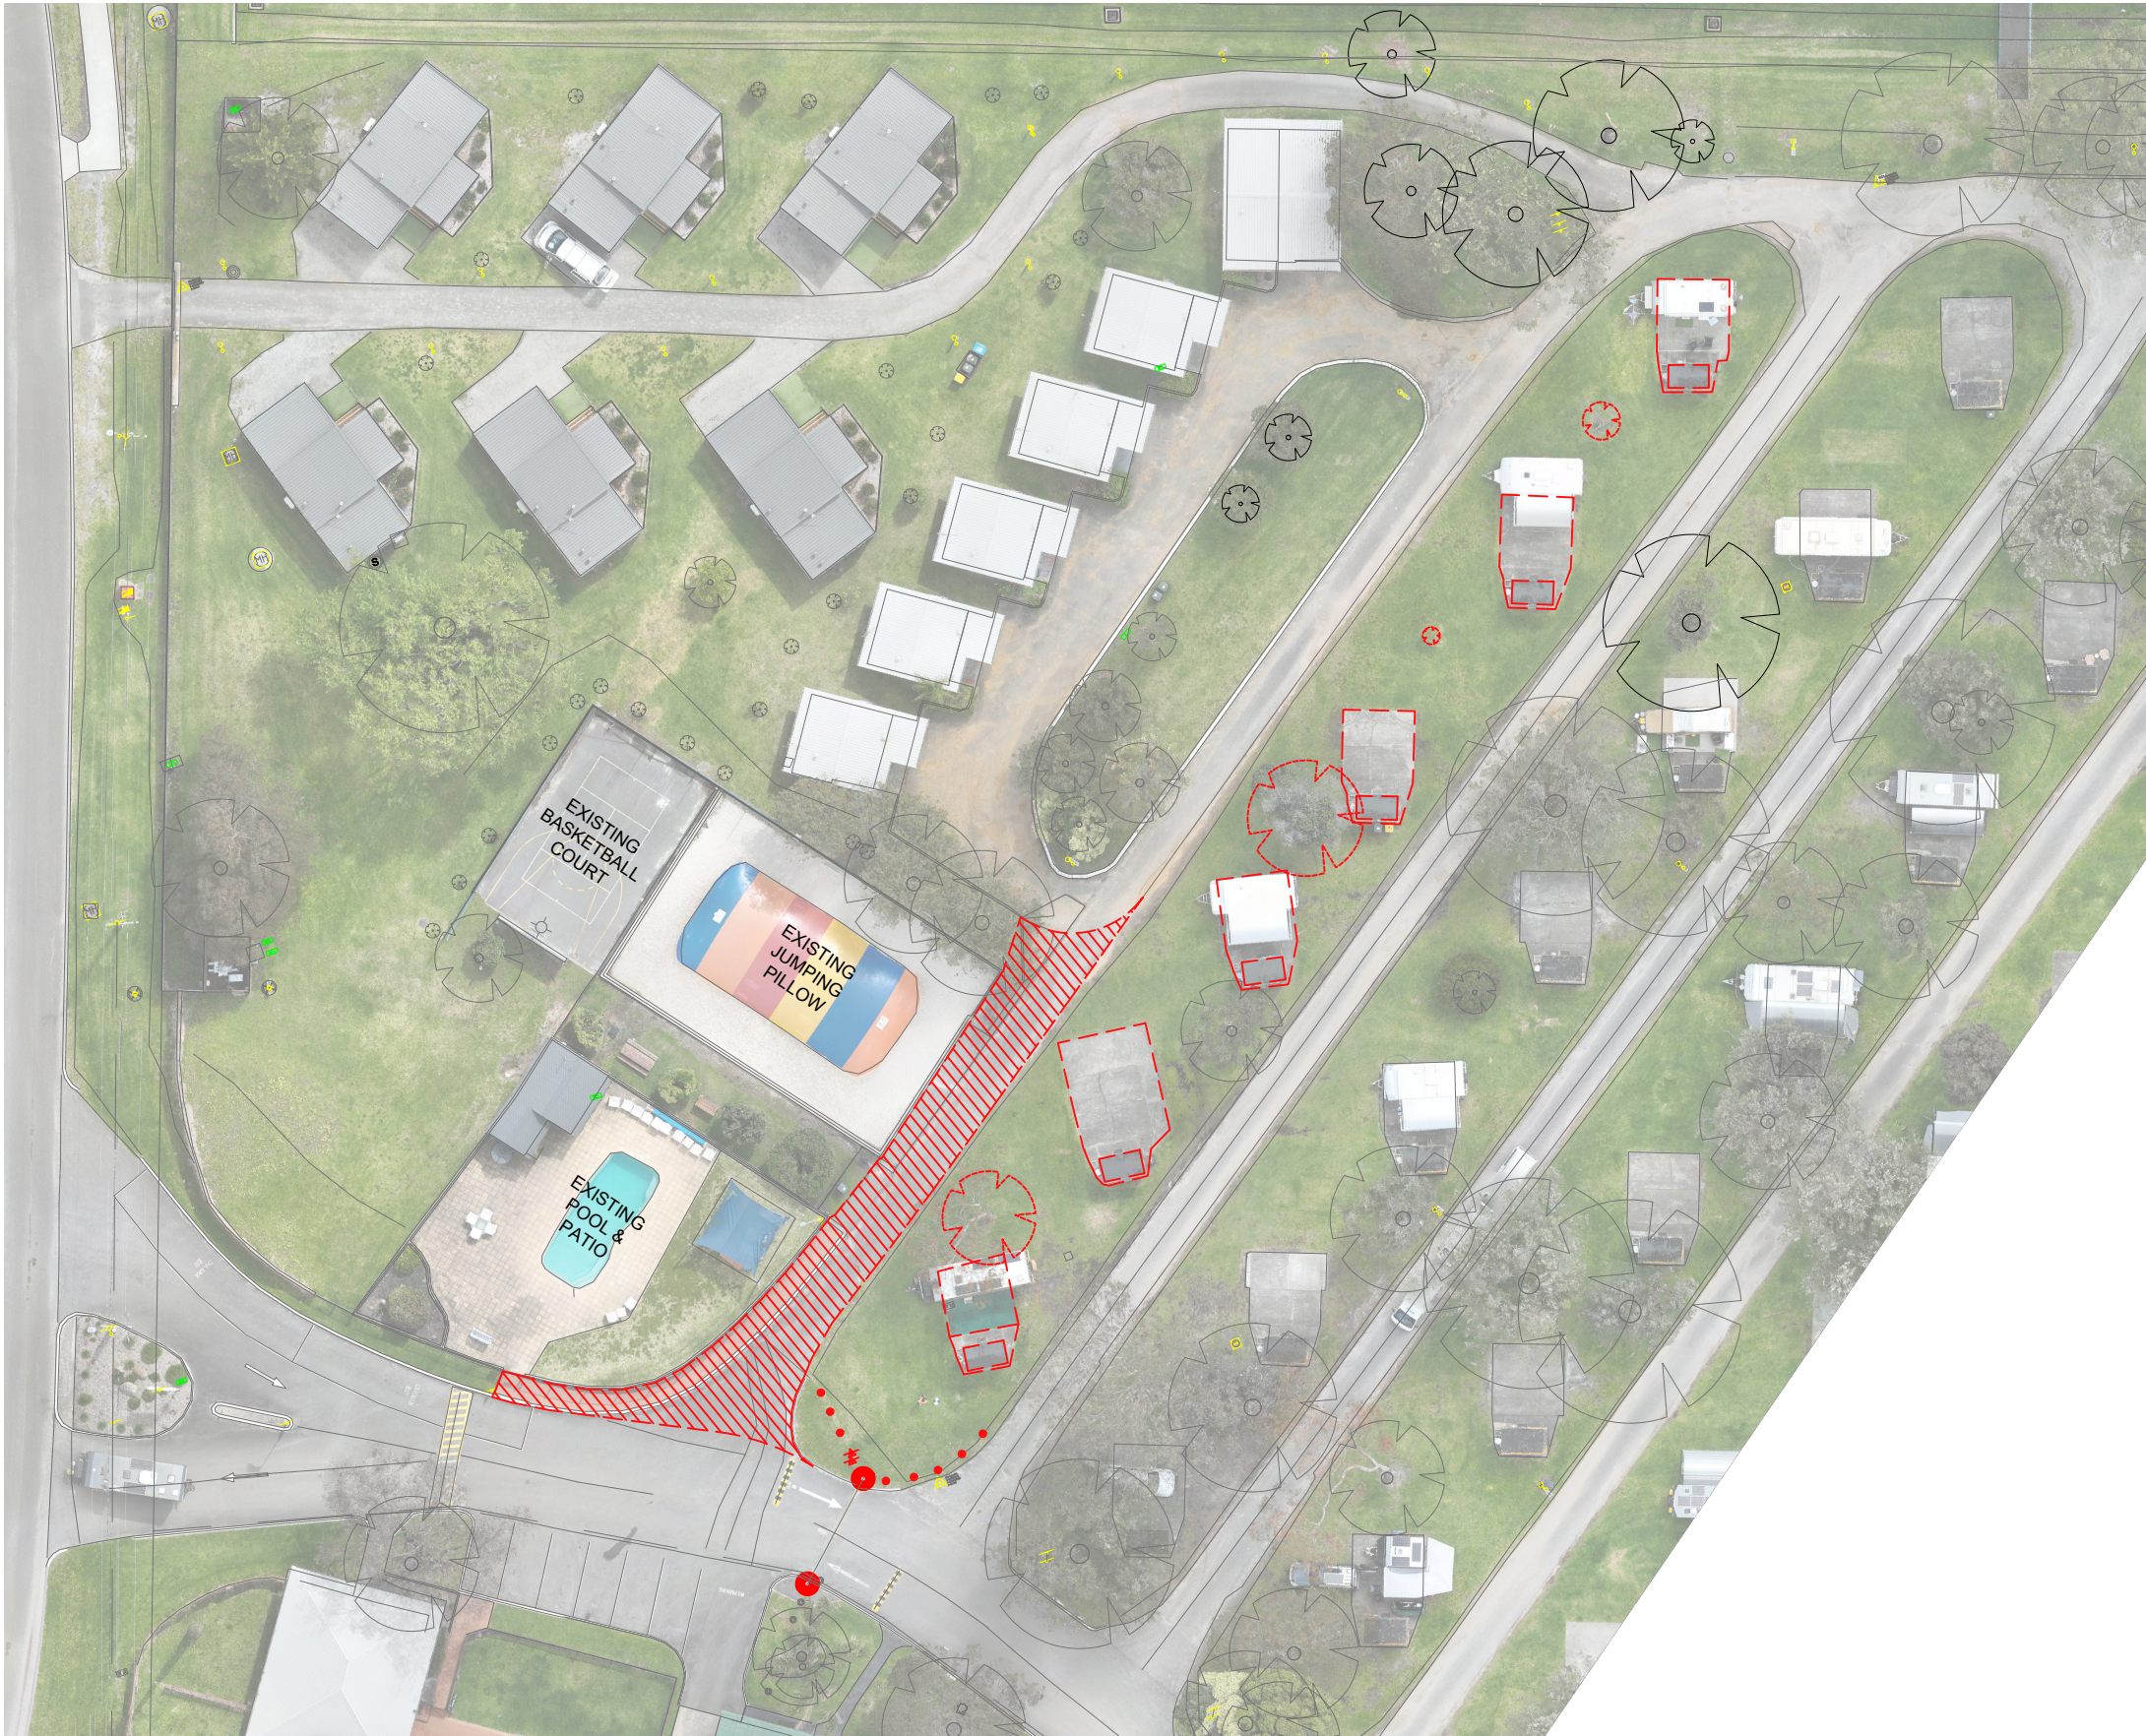

LEGEND

- DEMOLISH ENSUITE BLOCK / SLAB
- REMOVE TREE (OF VARYING SIZES)
- REMOVE ROAD AND PATH

S2 DEMO PLAN
- 1:500 @ A3

 

REV	DESCRIPTION	BY	DATE	CHK	DATE
A	ISSUED FOR DA AMENDMENT	AB	20-11-25	-	-

A3

DO NOT SCALE
IF IN DOUBT - ASK


PODIUM
CONSULTING GROUP
Tel: (08) 9556 7172
www.podiumconsulting.com.au

CLIENT: TASMAN HOLIDAY PARKS		DRAWING TITLE: DEMOLITION PLAN		SCALE @ A3: 1:500
PROJECT NAME: 22 WELLINGTON STREET ALBANY WA	PROJECT No: 00943-25	DRAWING No: 00943-25-1	SHEET No: S2	REV: A
THIS DRAWING/DOCUMENT/DESIGN/INTELLECTUAL PROPERTY IS THE SOLE PROPERTY OF PODIUM CONSULTING GROUP PTY LTD AND MUST NOT BE RETAINED, TRANSFERRED, COPIED OR USED WITHOUT THE WRITTEN CONSENT OF PODIUM CONSULTING GROUP PTY LTD				