



SITE LAYOUT

SCALE 1:100

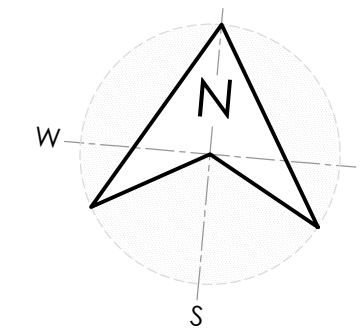

DESIGN FLOOR PLAN

SCALE 1:50

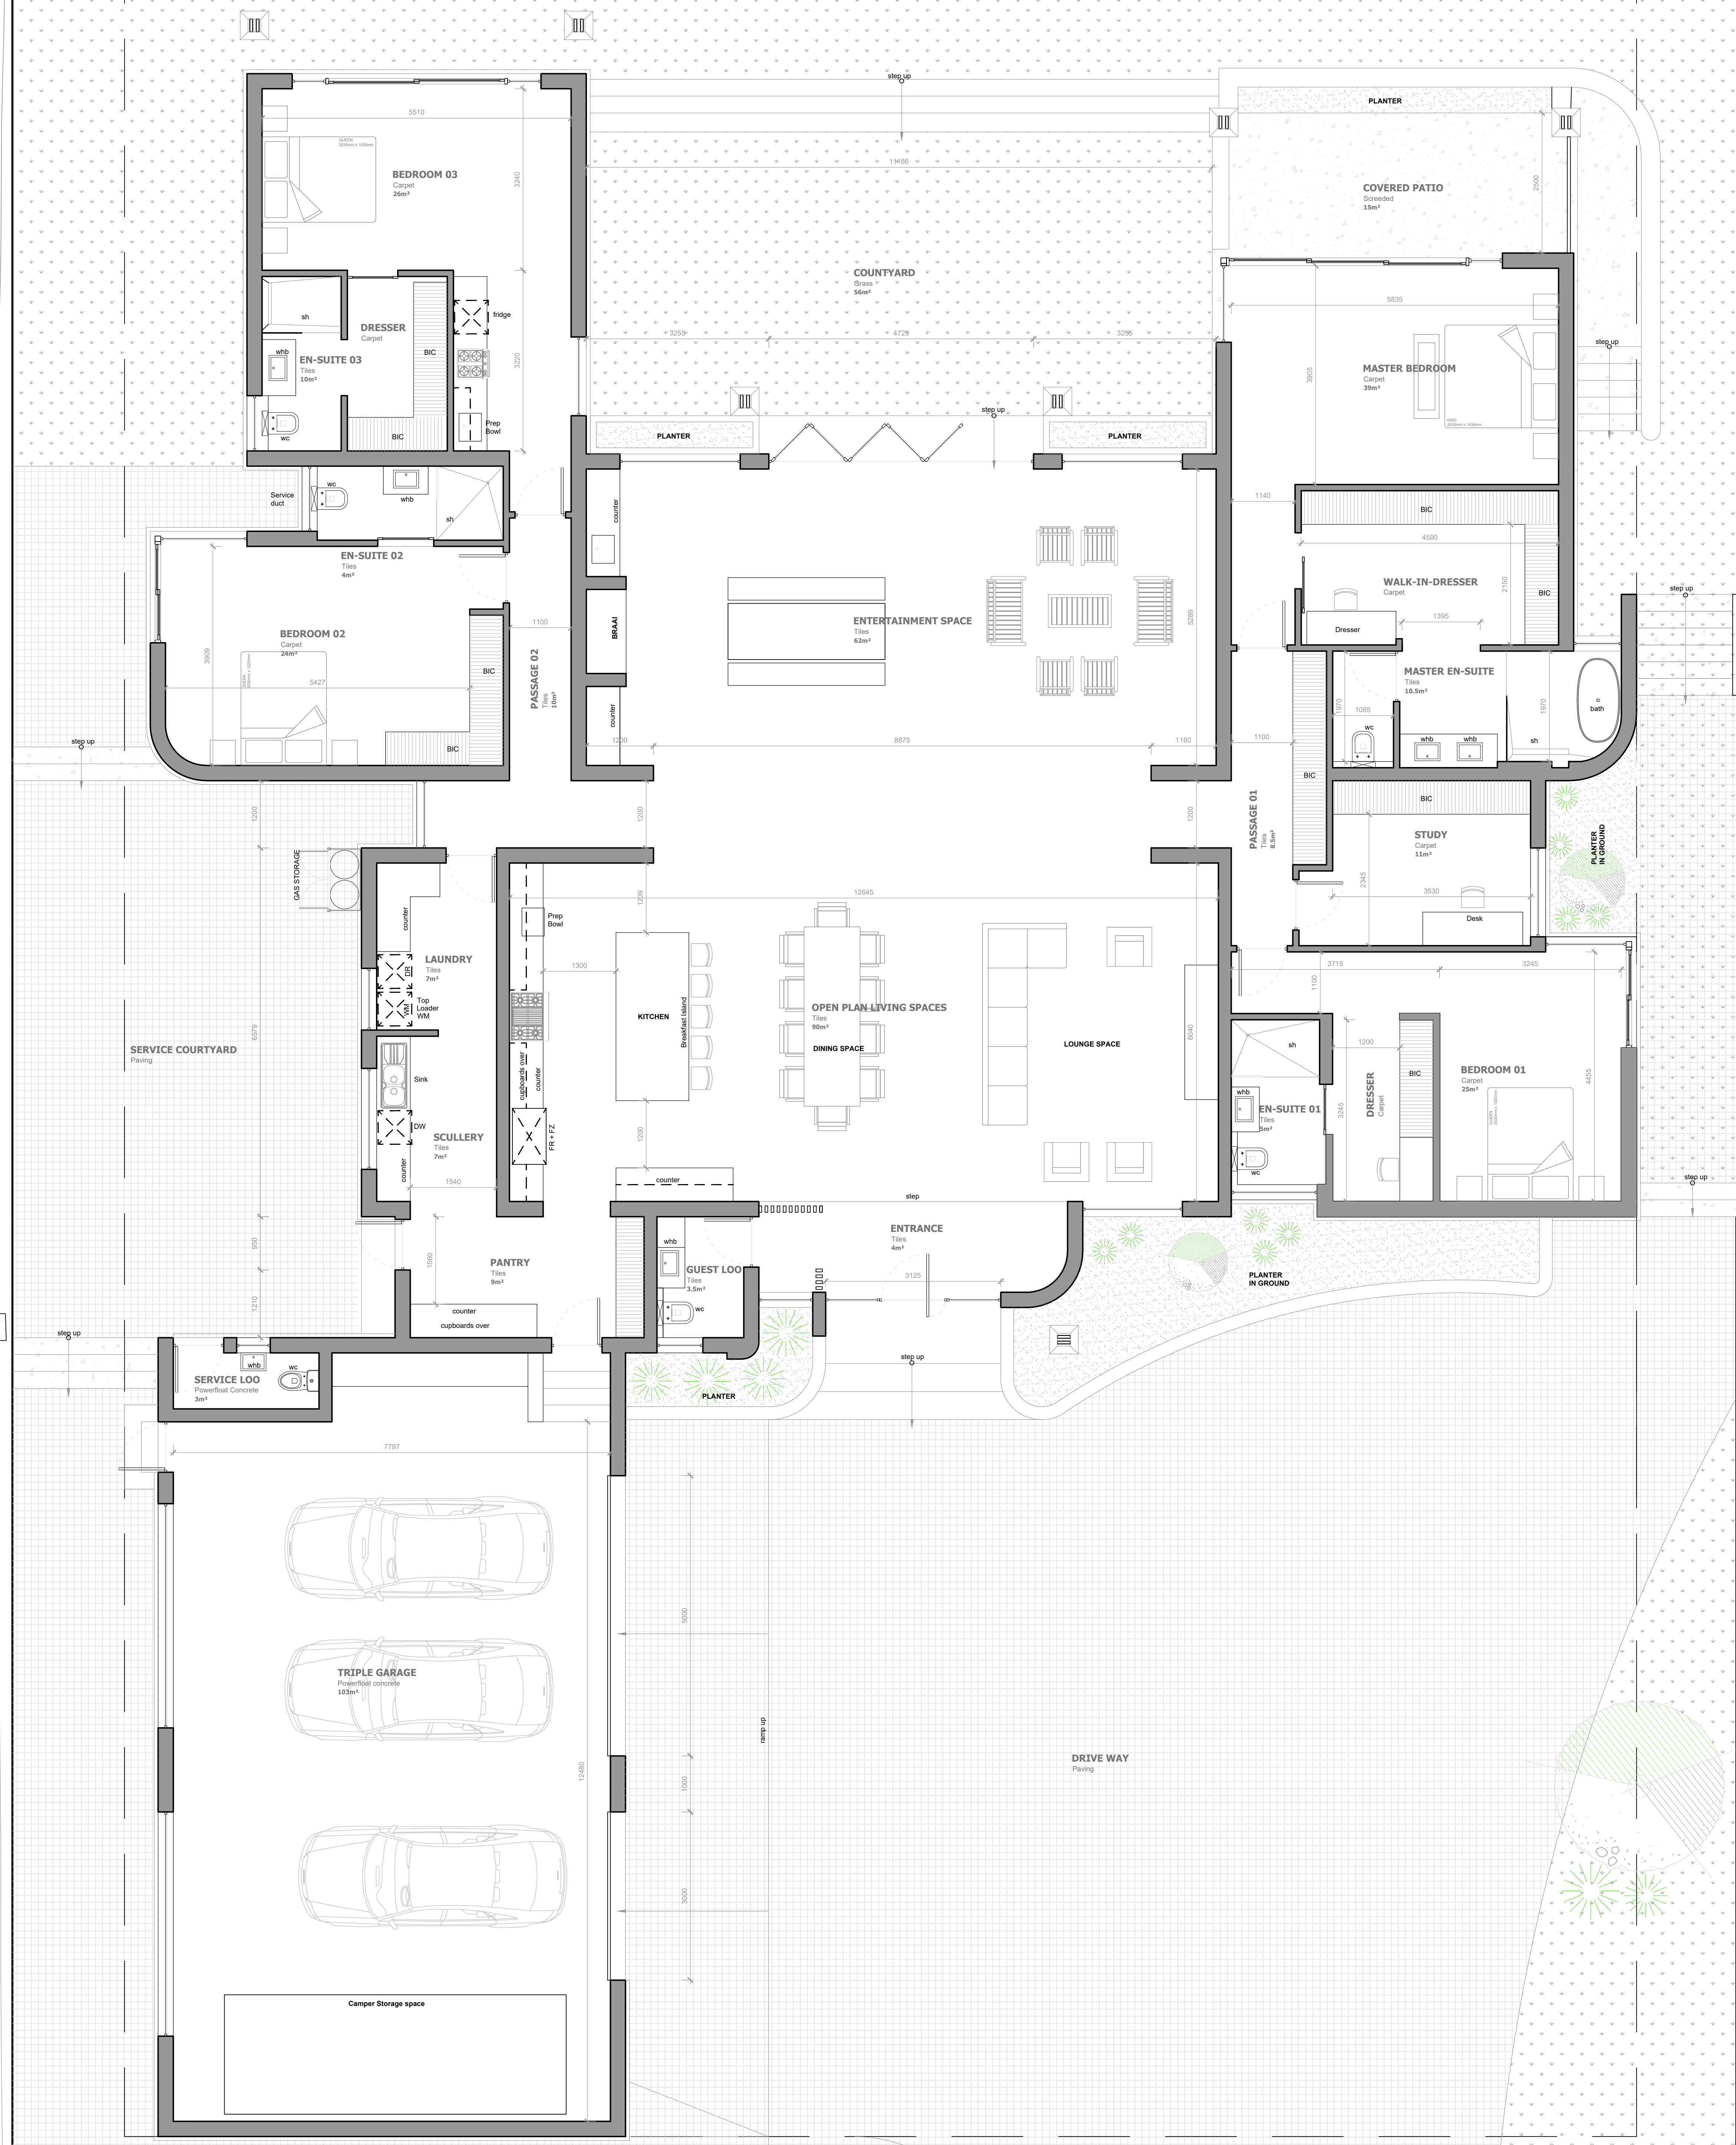[illegible]

GENERAL NOTES

[illegible]

DRAWING TITLE:

SKETCH PLANS

PROJECT TITLE:
NEW DWELLING ON **ERF 139,**
ROYALSTON , PORT ELIZABETH FOR **Mr.**
& Mrs Eyre

15 May 2014

.....

CLIENT SIGNATURE

bh **BLACKHOUND**
ARCHITECTURE & RENDERING

hannes@blackhousedownerprises.com
072 799 9597 | 072 418 4667
Unit 10, The Network, 19 Cactus Rd
Fairview, Port Elizabeth
6075

.....

PROFESSIONAL SIGNATURE

MUNICIPAL INFORMATION:

ERF NO:	139, ROYALSTON
ERF AREA:	1050 sqm
EXISTING AREA:	0 sqm
NEW AREA:	541 sqm
TOTAL AREA:	541 sqm
EX COVERAGE:	0 sqm 0%
NEW COVERAGE:	541 sqm - 36%
TOTAL COVERAGE:	541 sqm - 36%
NEW GARAGES:	3
NEW BATHROOMS:	6
POOL:	NO
BOUNDARY WALLS:	0 M
AGE OF BUILDING:	NEW



COPYRIGHT:
This drawing is subject to copyright, and may not be reproduced in whole or part in any matter whatsoever without written permission from Blackboud Architecture & Rendering.

PROJECT NO.: 2026_EYRE	REVISION NO.: 00
DRAWING NO.: 20260515_EYRE_SPO5	SHEET NO.: 101
DRAWN BY: HG	
PRINT DATE: 15 May 2026	PAGE SIZE: A0

101