
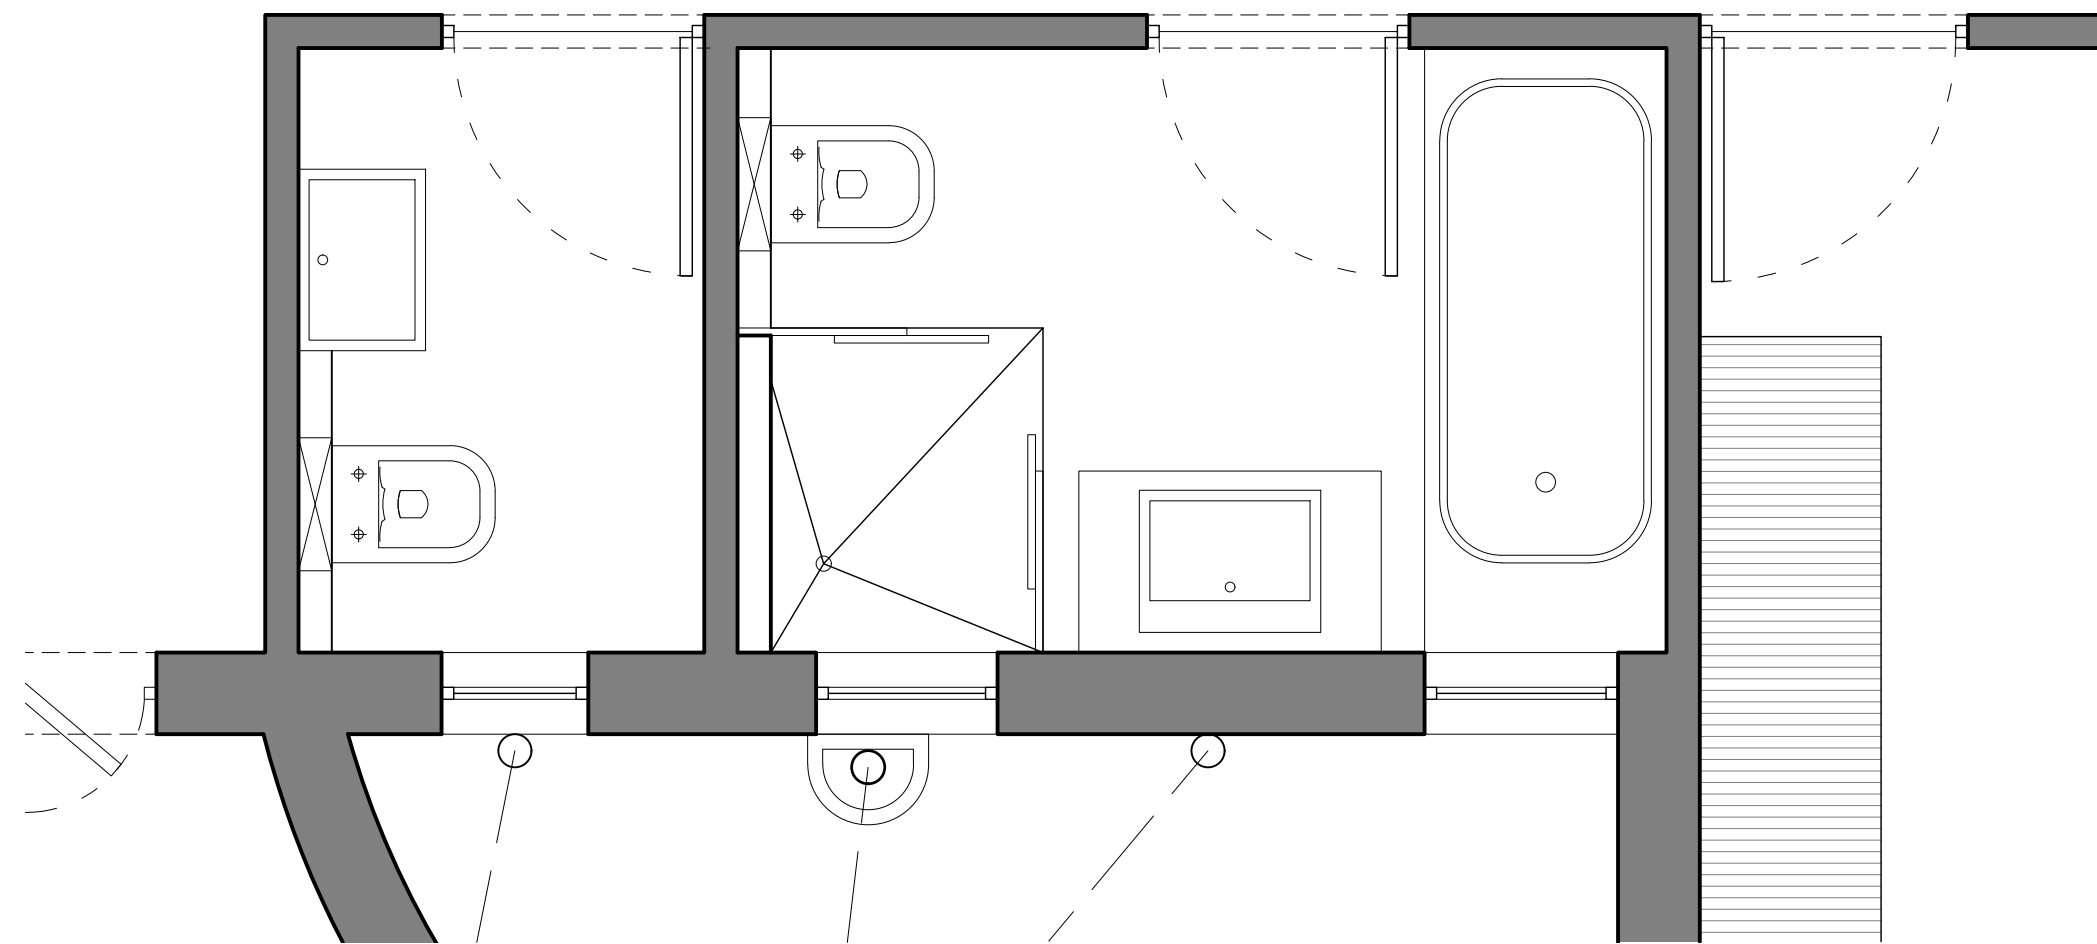


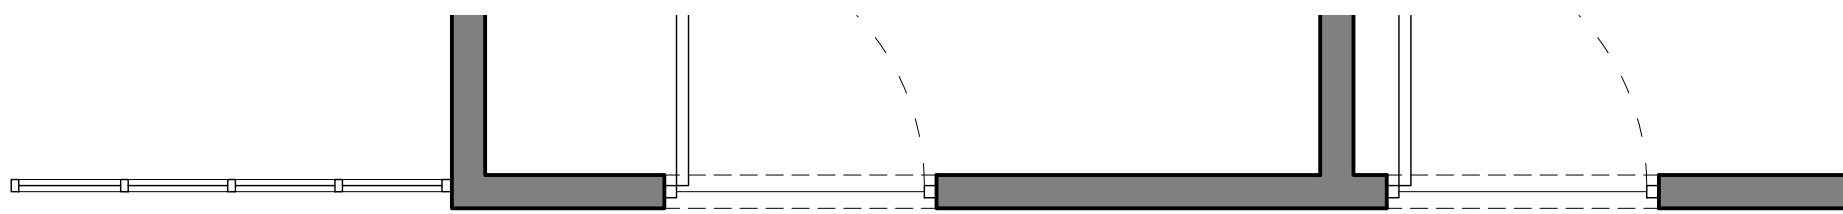

PARTIAL FLOOR PLAN
SCALE 1:25

REVISIONS:

GENERAL NOTES:

All dimensions are given in millimeters, unless otherwise specified. All dimensions to be checked on site before construction commences. Contractors to adhere to all local authority's regulations and requirements. All work to be done in accordance with the National Building Regulations SANS 10400. All existing dimensions not to be scaled from drawings and to be checked on site. These architectural drawings to be read in conjunction with engineers and consultants drawings where applicable

DRAWING TITLE:

MUNICIPAL SUBMISSION

PROJECT TITLE:

ADDITIONS AND ALTERATIONS ON **ERF 15, SUNRIDGE** , PORT ELIZABETH FOR **Mrs & Mrs Le Roux**

26 Mar 24
CLIENT SIGNATURE



BLACKHOUND
ARCHITECTURE & RENDERING

dewald@blackhoundenterprises.com ✉
072 799 9597 | 072 418 6867 ☎
<https://blackhoundenterprises.com> 🌐
Unit 10, The Network, 19 Cactus Rd 📍
Fairview, Port Elizabeth, 6070

26 Mar 24
PROFESSIONAL SIGNATURE

COPYRIGHT:
This drawing is subject to copyright, and may not be reproduced in whole or part in any matter whatsoever without written permission from Blackhound Architecture & Rendering.

PROJECT NO.: 2023_LeRoux	REVISION NO.: 00
DRAWING NO.: 20240325_LeRoux_SK03	SHEET NO.: 101
DRAWN BY: DMP	
PRINT DATE: 26 Mar 2024	PAGE SIZE: A3