

REVISIONS:

GENERAL NOTES:

All dimensions are given in millimeters, unless otherwise specified. All dimensions to be checked on site before construction commences. Contractors to adhere to all local authority's regulations and requirements. All work to be done in accordance with the National Building Regulations SANS 10400. All existing dimensions not to be scaled from drawings and to be checked on site. These architectural drawings to be read in conjunction with engineers and consultants drawings where applicable

DRAWING TITLE:

TECHNICAL DRAWINGS

PROJECT TITLE:

INTERNAL ALTERATIONS ON **ERF 13047, UTENHAGE , UTENHAGE FOR Gubb & Inggs (Office Block)**

CLIENT SIGNATURE 12 Mar 25

bh BLACKHOUND
ARCHITECTURE & RENDERING


dewald@blackhoundenterprises.com
072 799 9597 | 072 418 6867
https://blackhoundenterprises.com
Unit 10, The Network, 19 Cactus Rd
Fairview, Port Elizabeth, 6070

PROFESSIONAL SIGNATURE 12 Mar 25

COPYRIGHT:

This drawing is subject to copyright, and may not be reproduced in whole or part in any matter whatsoever without written permission from Blackhound Architecture & Rendering.

PROJECT NO.: G&I - OfficeBlock	REVISION NO.: 00
DRAWING NO.: 20250312_OfficeBlock_CD01	SHEET NO.: 302
DRAWN BY: DMP	
PRINT DATE: 12 Mar 2025	PAGE SIZE: A3

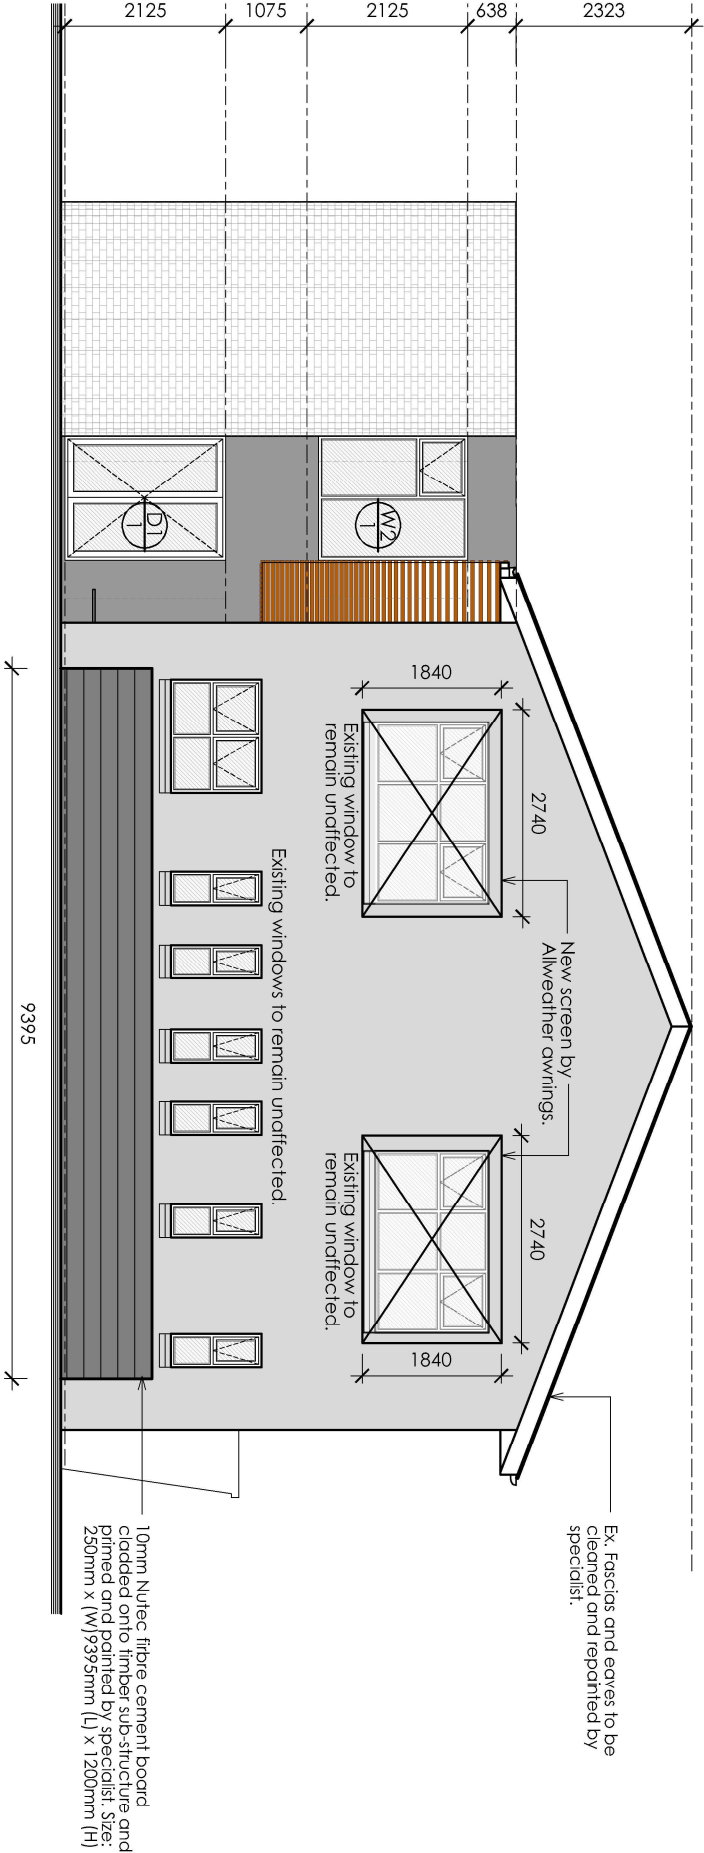

West Elevation

SCALE 1:100



3D visual

NOT TO SCALE