




FIRE PLAN LEGEND	
Smoke Detectors	
Manual Control Panel	
Signage for direction of fire escape route	
Signage for fire extinguisher	
Fire extinguisher	 FIRE EXTINGUISHER
Fire blanket	
Fire escape route	
30m Fire hose reel	
Fire hydrant	

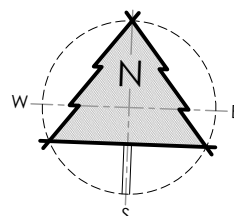


FLOOR PLAN / Ex. Residential building, Patio and facilities
SCALE 1:50

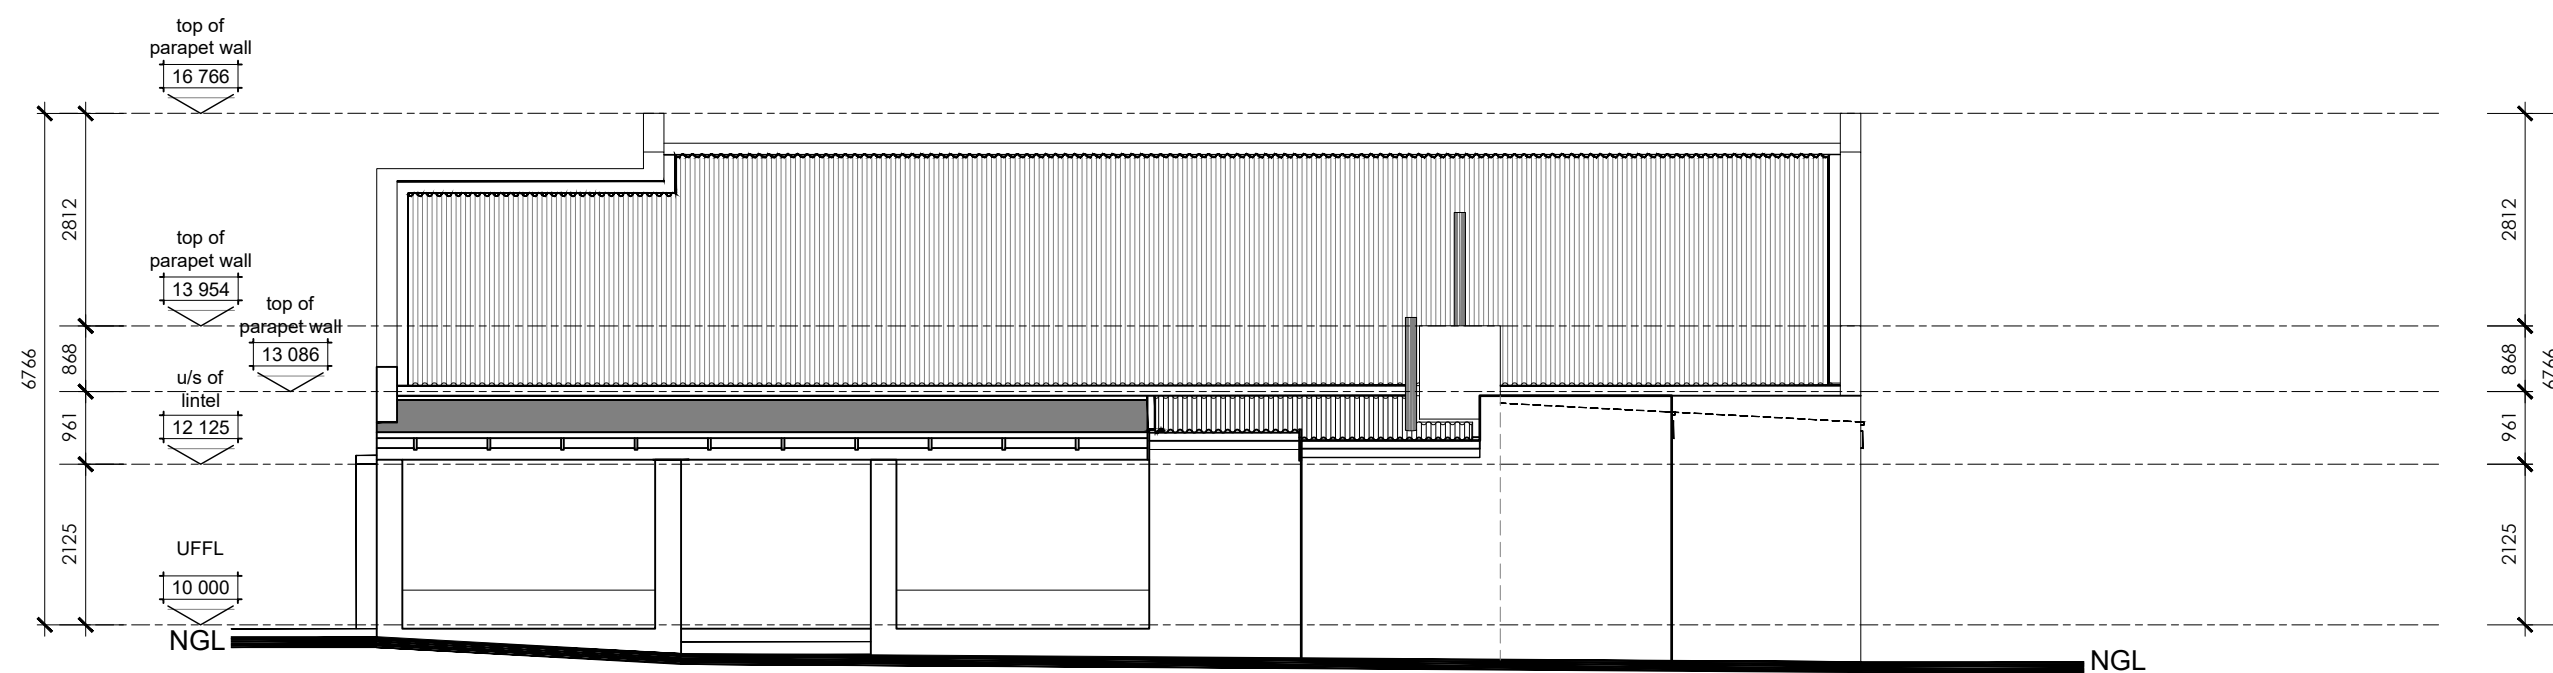


NORTH ELEVATION / Ex. Residential building, Patio and facilities
SCALE 1:100

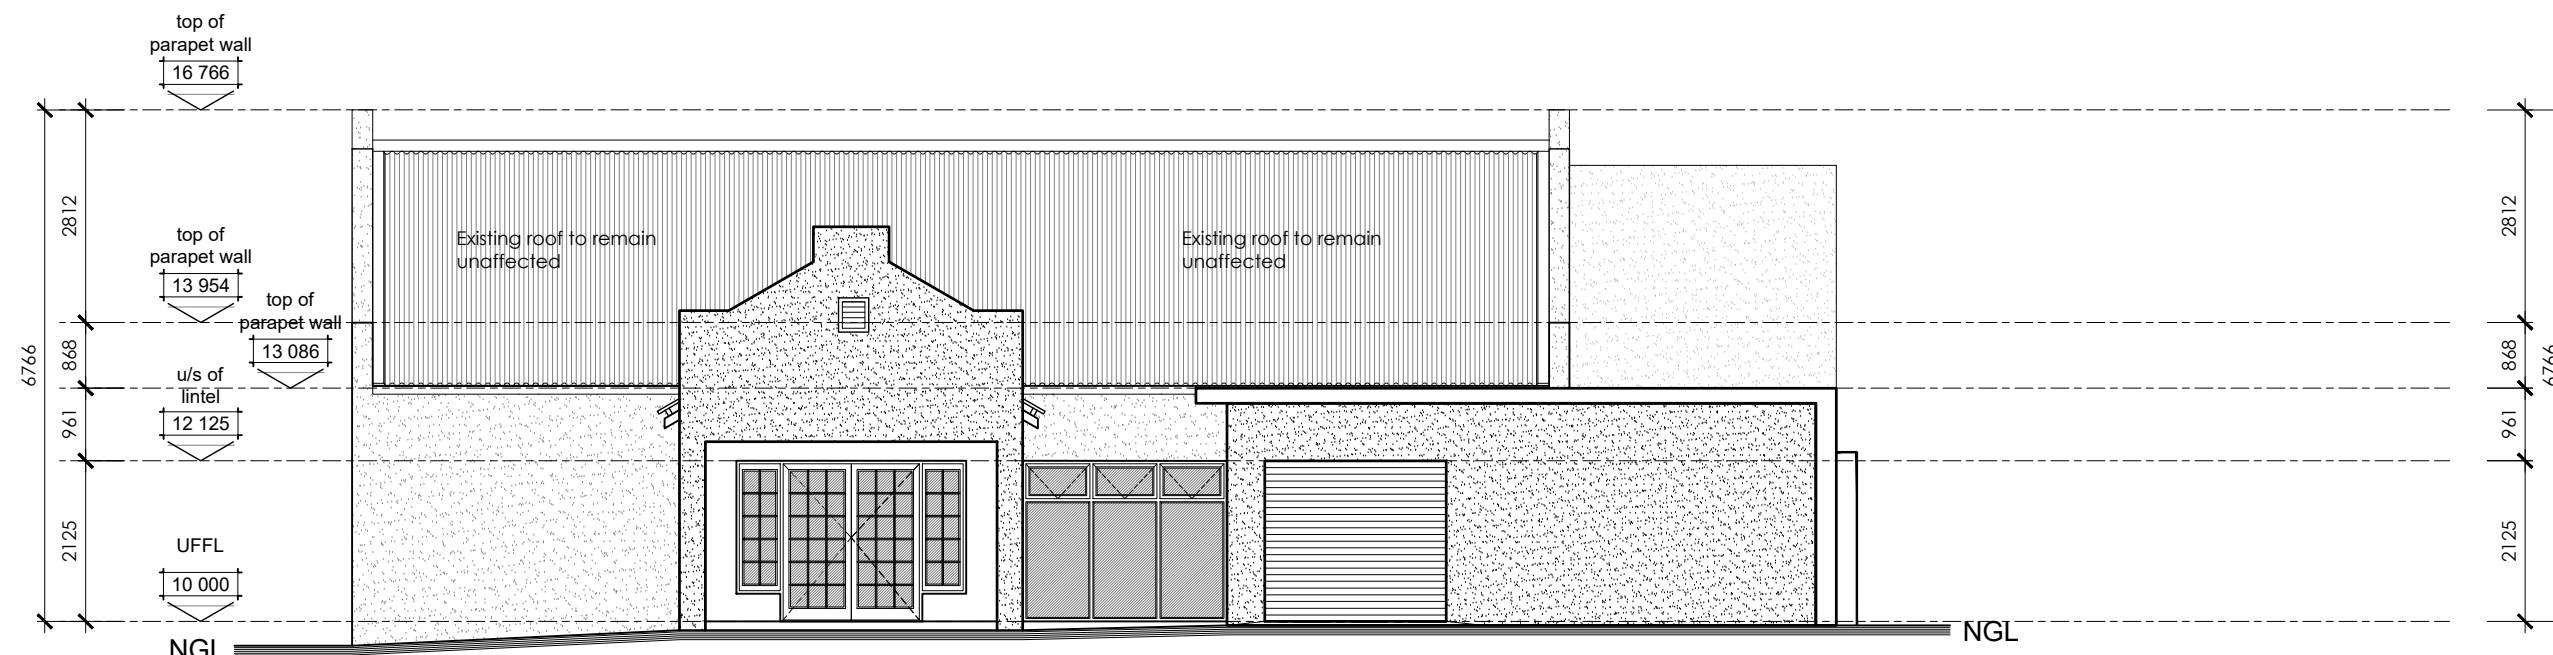


SOUTH ELEVATION / Ex. Residential building, Patio and facilities
SCALE 1:100

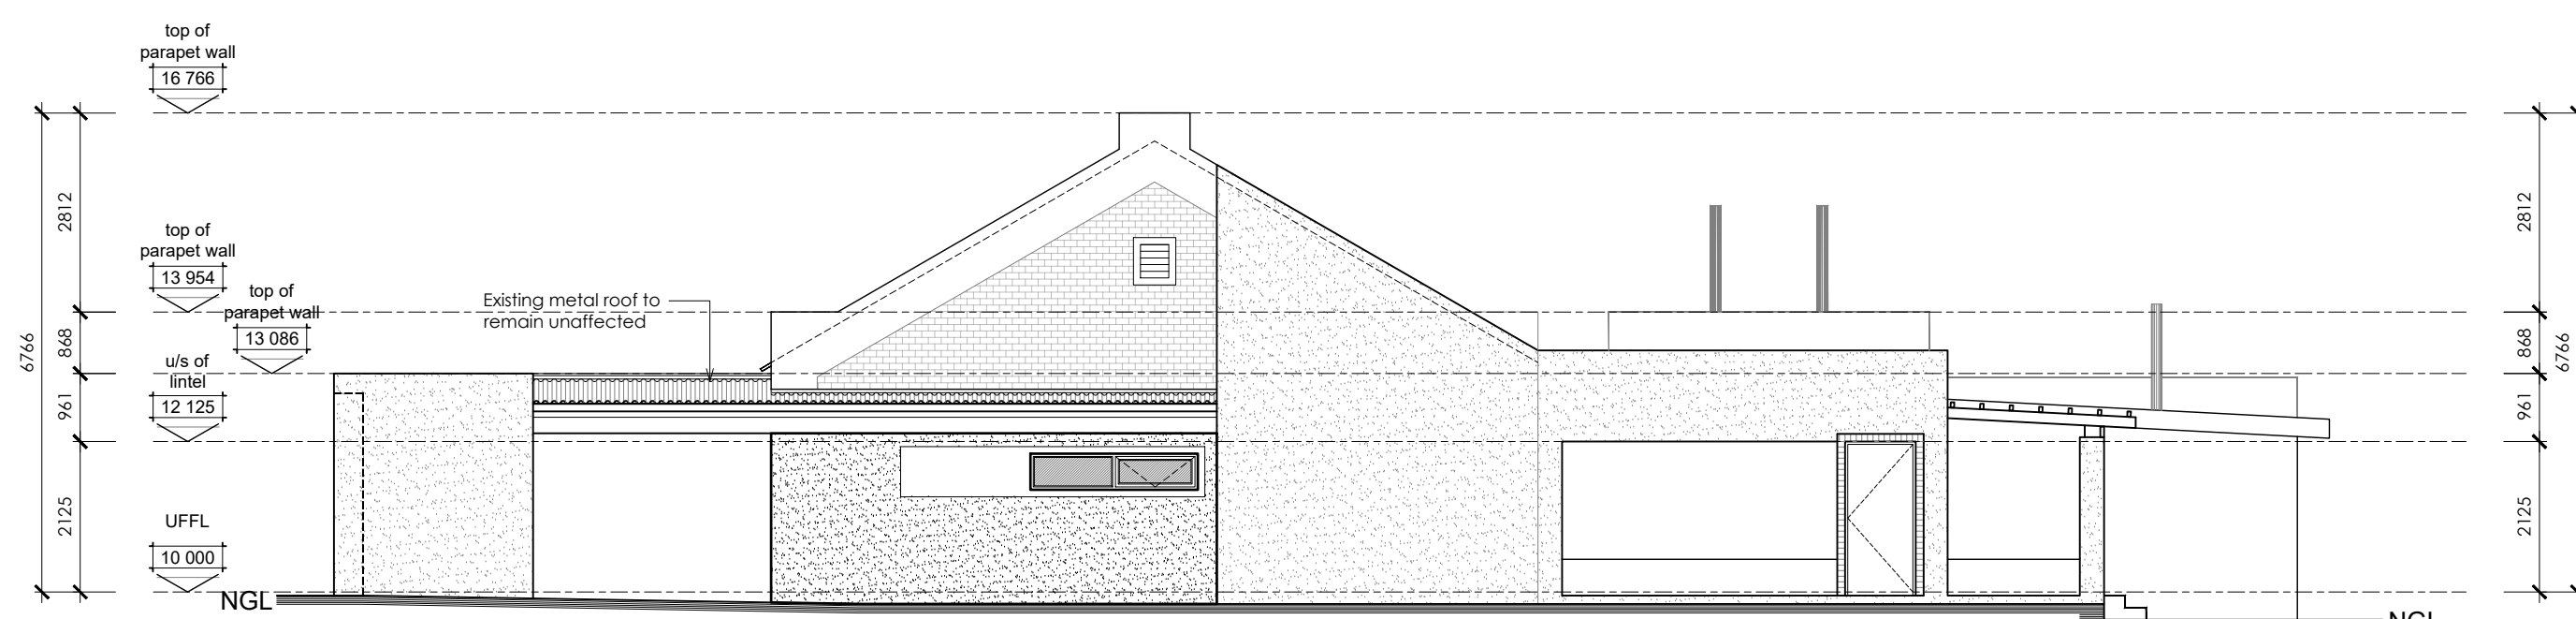



EAST ELEVATION / Ex. Residential building, Patio and facilities
SCALE 1:100

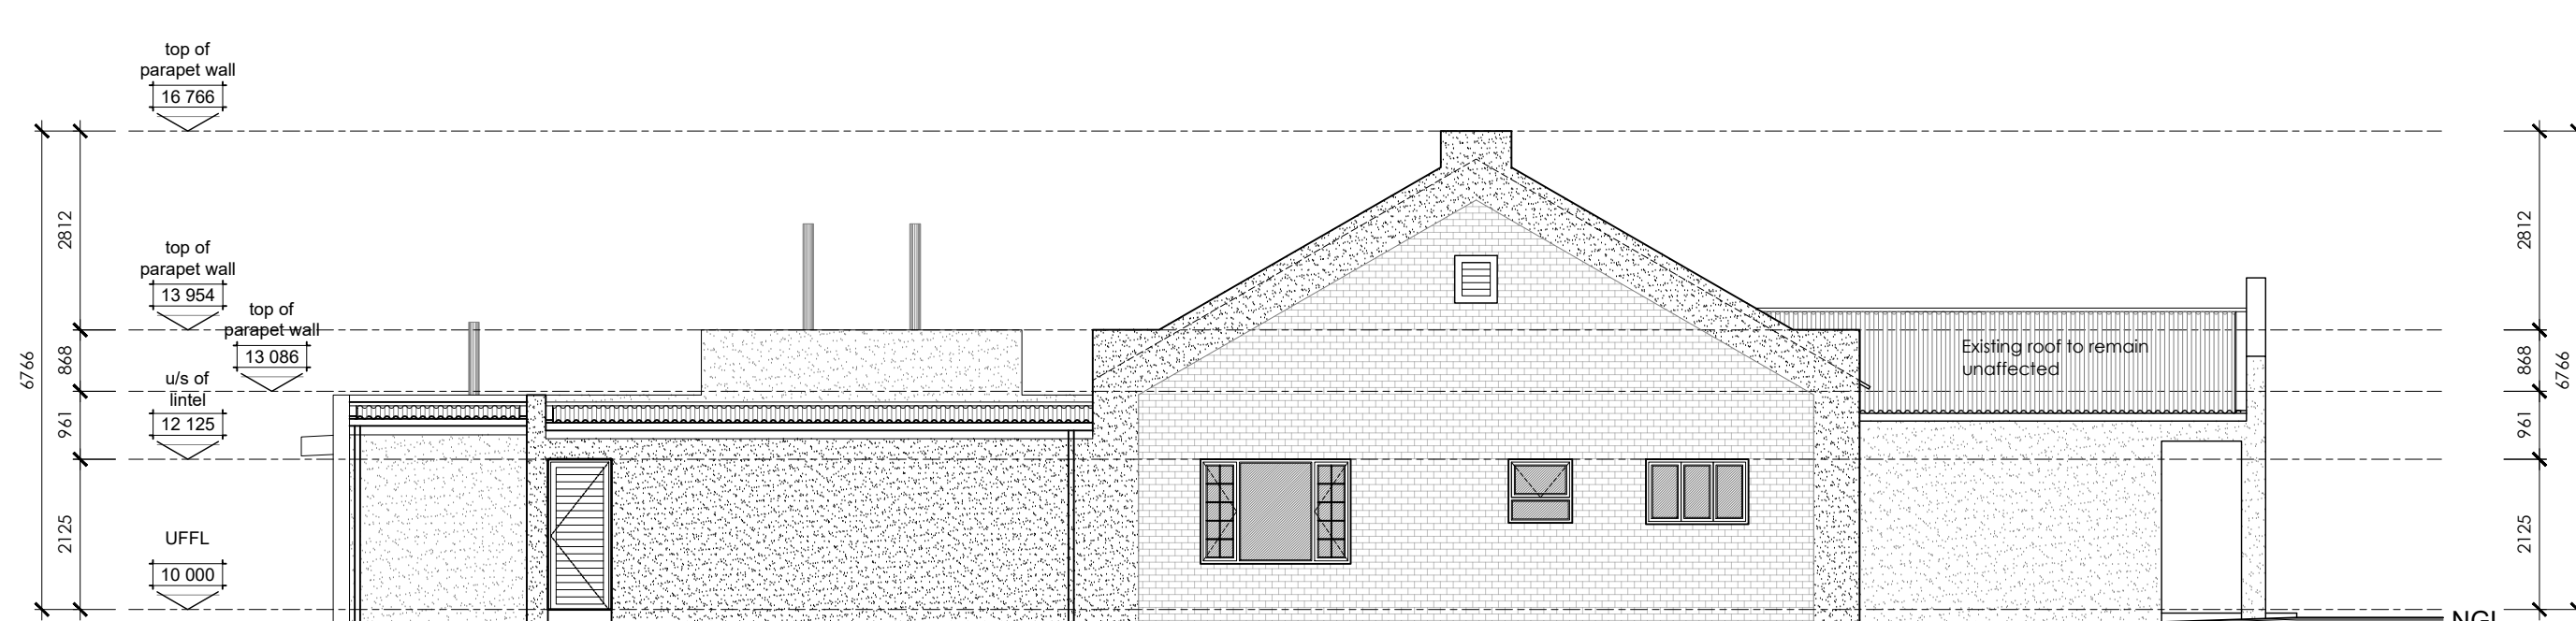


WEST ELEVATION / Ex. Residential building, Patio and facilities
SCALE 1:100

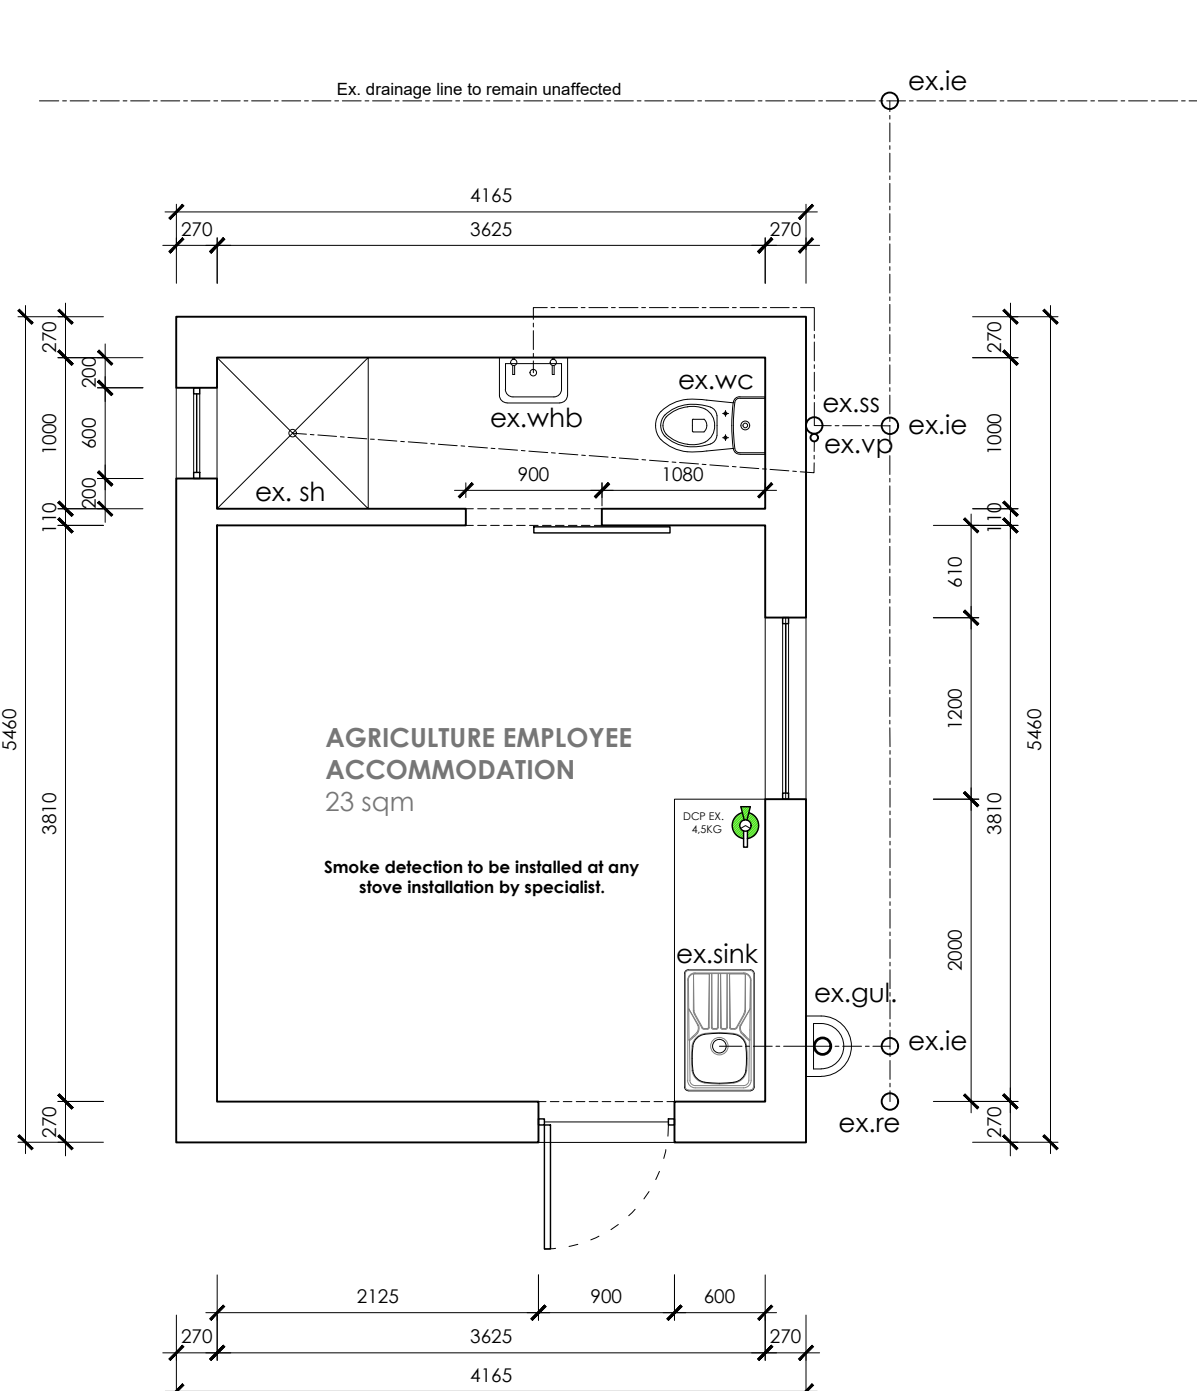


FLOOR PLAN / EX. BUILDING (4-6)
SCALE 1:50

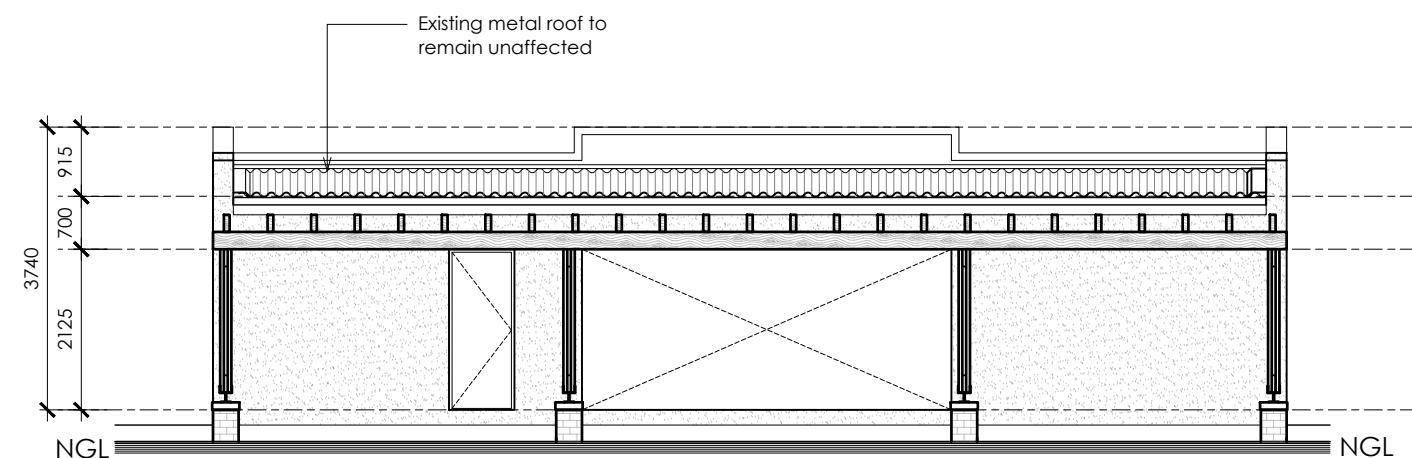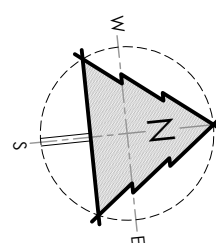


NORTH ELEVATION / EX. BUILDING (9)
SCALE 1:100

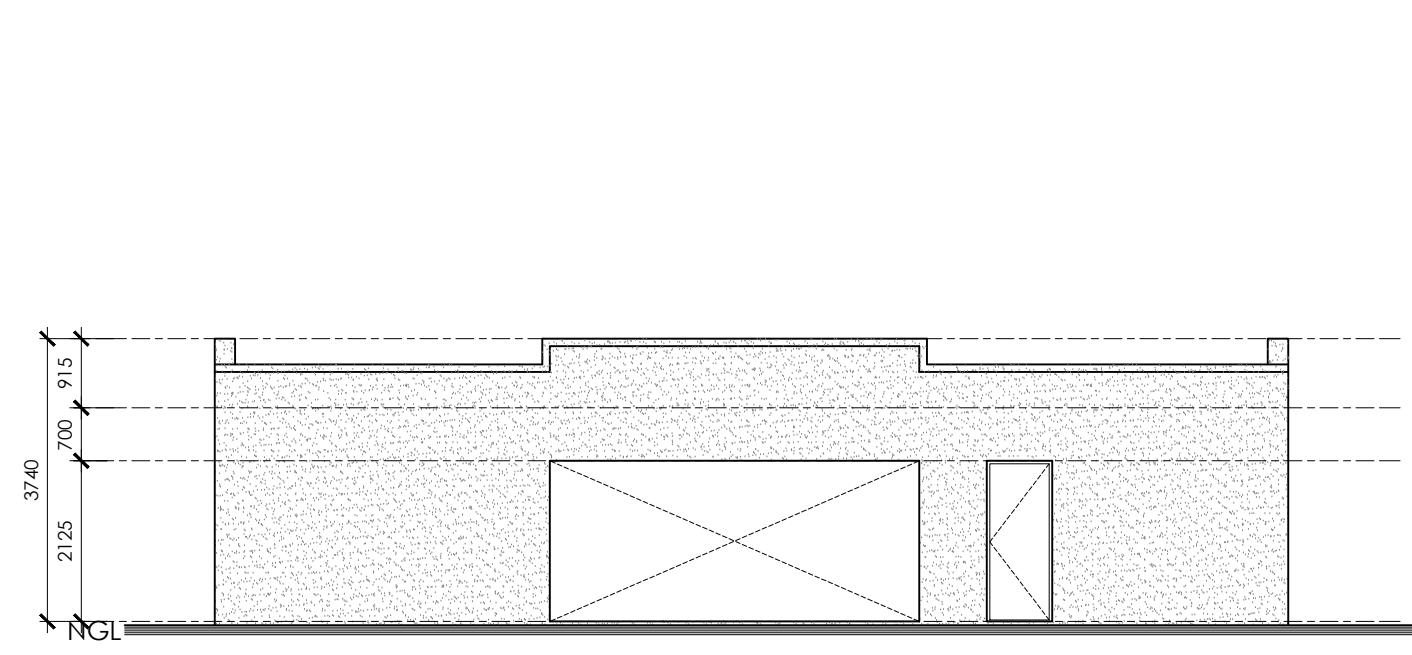


SOUTH ELEVATION / EX. BUILDING (9)
SCALE 1:100

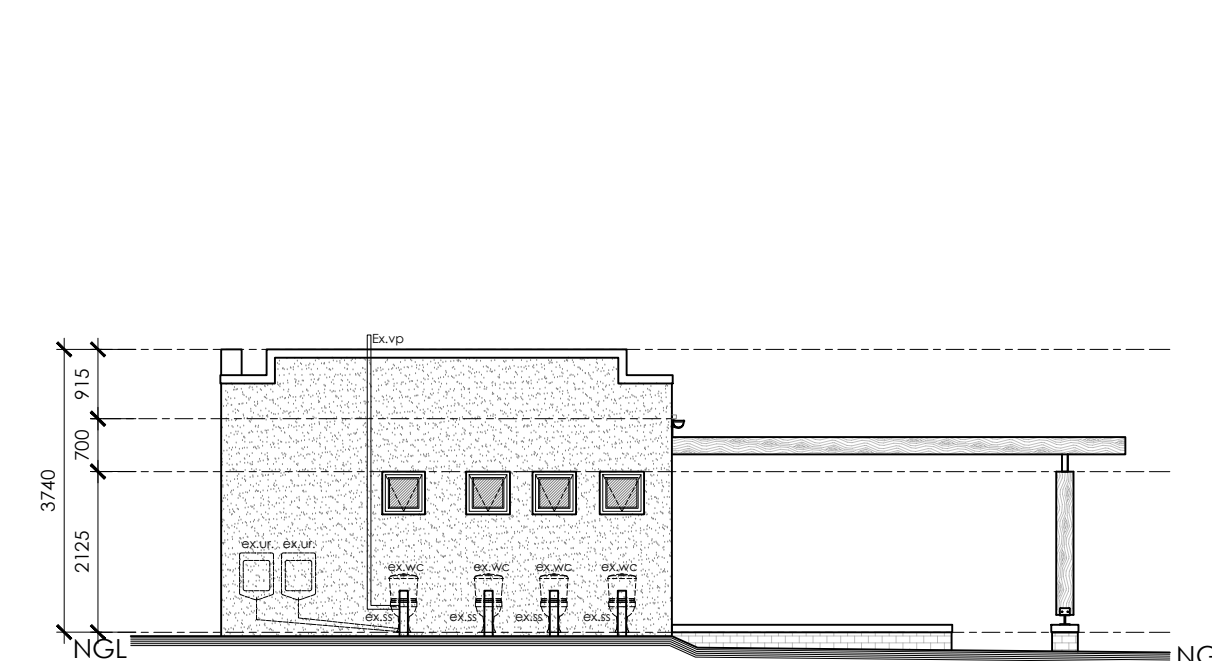


EAST ELEVATION / EX. BUILDING (9)
SCALE 1:100

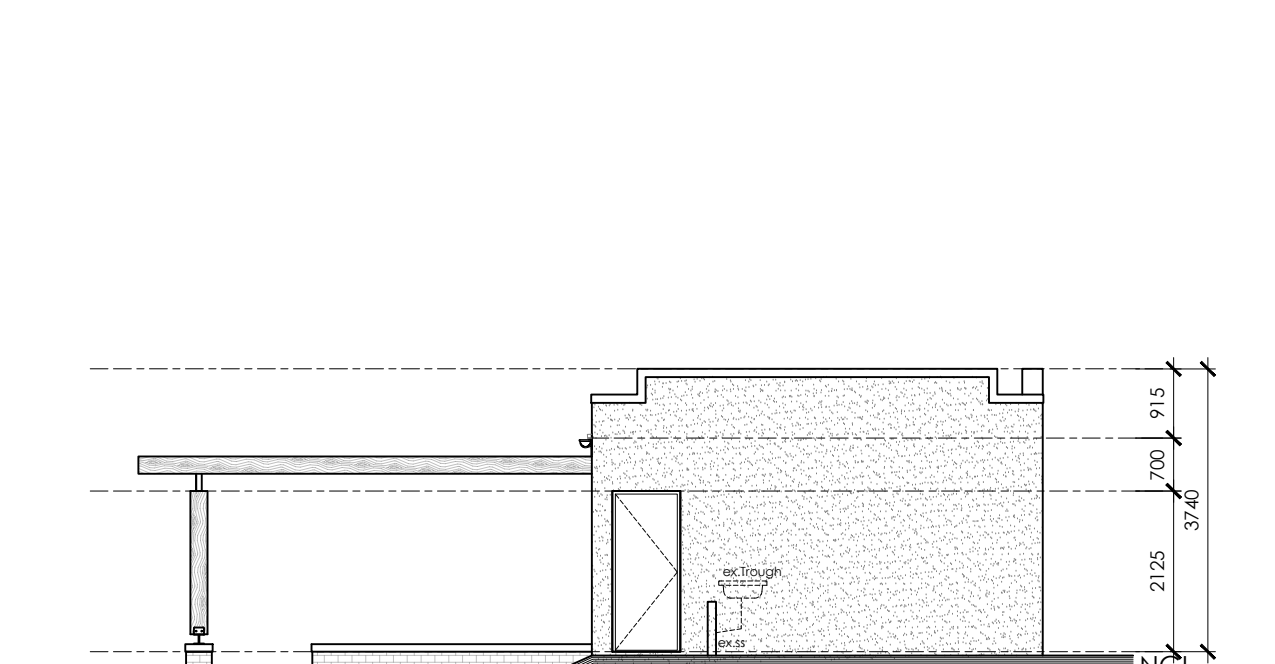


WEST ELEVATION / EX. BUILDING (9)
SCALE 1:100

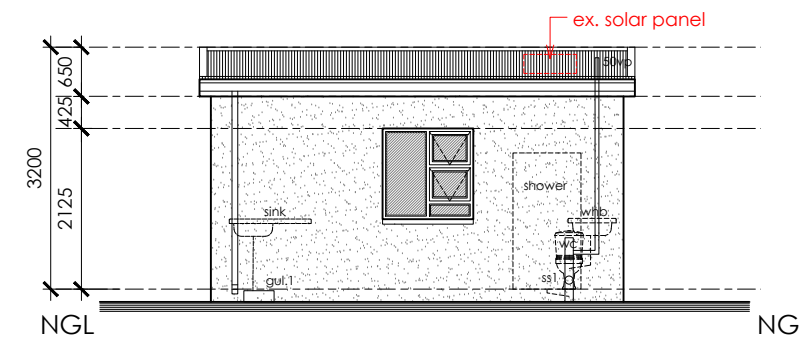


NORTH ELEVATION / EX. BUILDING (4-6)
SCALE 1:100

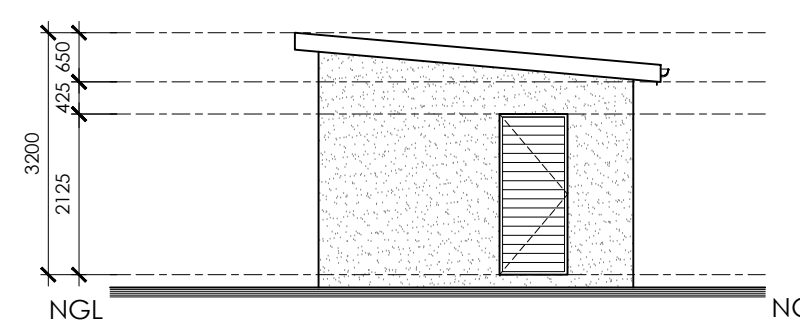

EAST ELEVATION / EX. BUILDING (4-6)
SCALE 1:100

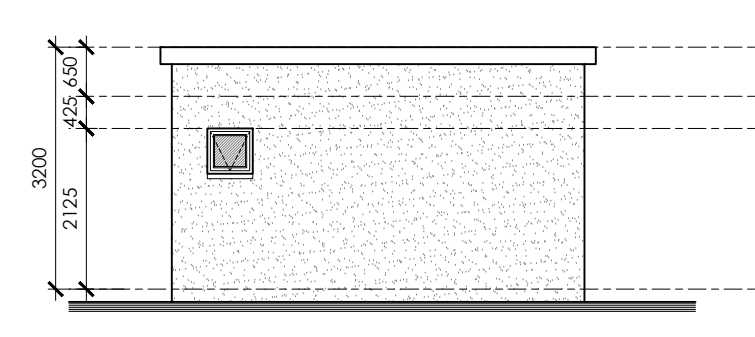

SOUTH ELEVATION / EX. BUILDING (4-6)
SCALE 1:100

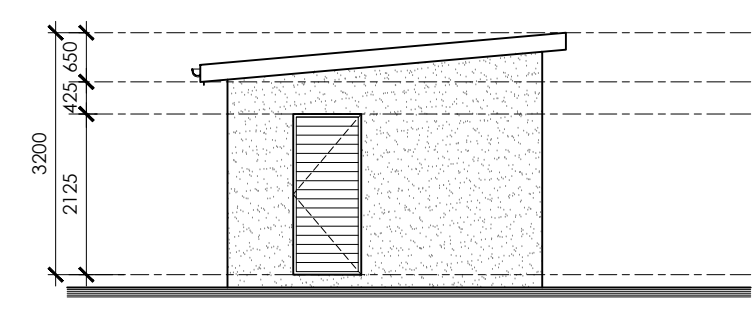

WEST ELEVATION / EX. BUILDING (4-6)
SCALE 1:100

GENERAL NOTES:

[illegible]

DRAWING TITLE:

MUNICIPAL SUBMISSION

PROJECT TITLE:

ADDITIONS ON ERF 2377, THEESCOMBE ,
PORT ELIZABETH FOR Mr Saunders

BLACKHOUND
ARCHITECTURE & RENDERING

dewald@blackhoundenterprises.com
072 799 9597 | 072 418 6867
<https://blackhoundenterprises.com>
Unit 10, The Network, 19 Cactus Rd
Fairview, Port Elizabeth, 6070

22 Jun 26
.....
PROFESSIONAL SIGNATURE

MUNICIPAL INFORMATION:	
ERF NO:	2377, Theescombe
ERF AREA:	29003 sqm
EXISTING AREA:	925 sqm
NEW AREA:	141 sqm
TOTAL AREA:	1066 sqm
EX. COVERAGE:	925 sqm ~ 3.19%
NEW COVERAGE:	141 sqm ~ 0.45%
TOTAL COVERAGE:	1066 sqm ~ 4%
NEW GARAGES:	0
NEW BATHROOMS:	0
POOL:	NO
BOUNDARY WALLS:	0 M
AGE OF BUILDING:	27

COPYRIGHT

This drawing is subject to copyright, and may not be reproduced in whole or part in any matter whatsoever without written permission from Blackhound Architecture & Rendering.

PROJECT NO.: 2026_STABLES	REVISION NO.: 00
DRAWING NO.: 20260422_STABLES_MS01	SHEET NO.:

PROJECT NO.: 2026_STABLES	REVISION NO.: 00
DRAWING NO.: 20260422_STABLES_MS01	SHEET NO.:

DRAWN BY:
DMP
PRINT DATE: 22 Jun 2026
PAGE SIZE: A4

DRAWN BY:
DMP
PRINT DATE: 22 Jun 2026
PAGE SIZE: A4