



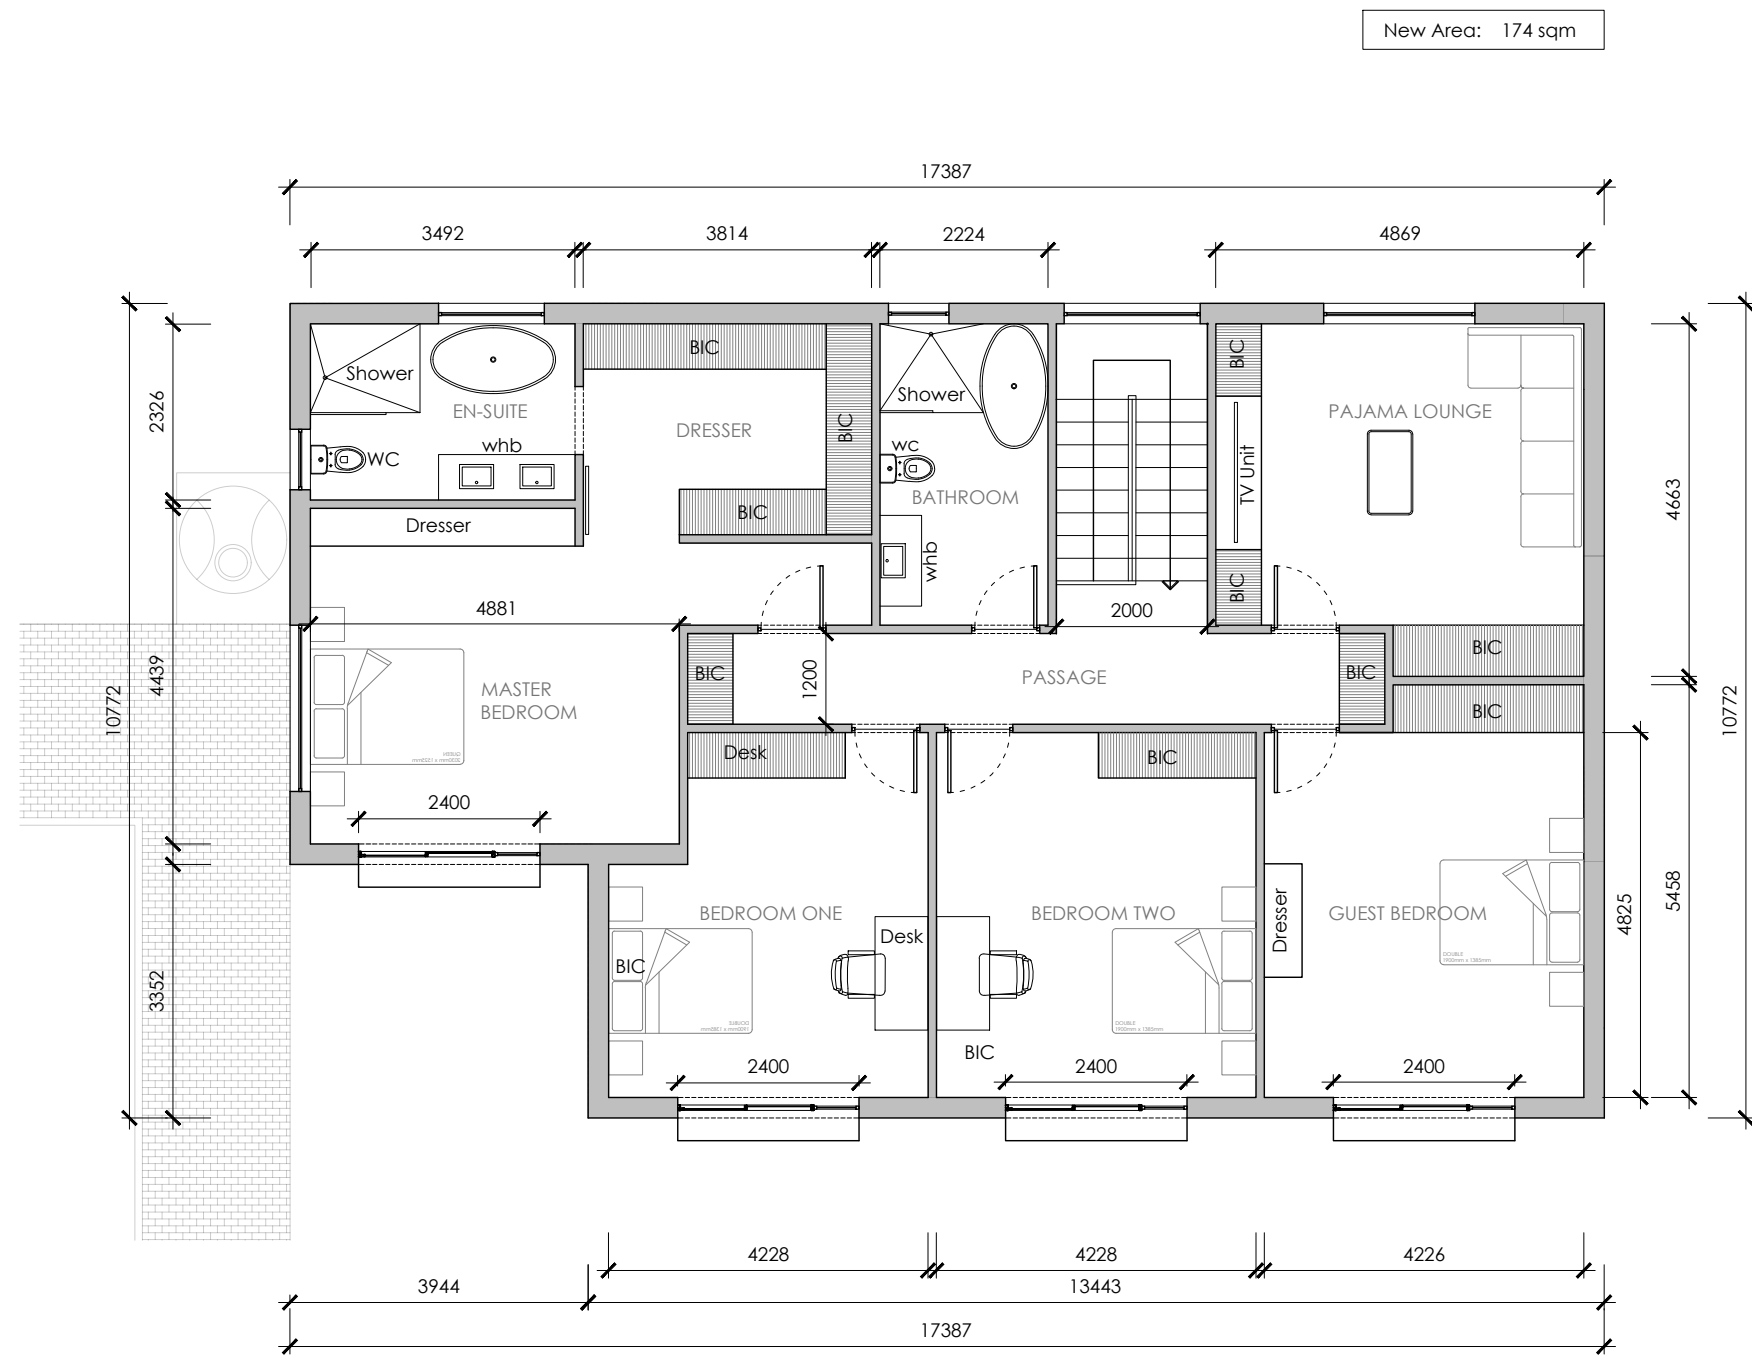

FLOOR PLAN / FIRST FLOOR
SCALE 1:100

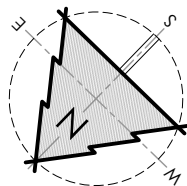

REVISIONS:		

GENERAL NOTES:

All dimensions are given in millimeters, unless otherwise specified. All dimensions to be checked on site before construction commences. Contractors to adhere to all local authority's regulations and requirements. All work to be done in accordance with the National Building Regulations SANS 10400. All existing dimensions not to be scaled from drawings and to be checked on site. These architectural drawings to be read in conjunction with engineers and consultants drawings where applicable

DRAWING TITLE:

MUNICIPAL SUBMISSION

PROJECT TITLE:

ADDITIONS AND ALTERATIONS ON **ERF 2901, GELVANDALE**, PORT ELIZABETH
FOR **Mr R.Abader & Mrs. H. Adams**

10 Dec 25
CLIENT SIGNATURE



brett@blackhound.co.za
072 418 6867 | 072 799 9597
https://blackhoundenterprises.com
Unit 10, The Network, 19 Cactus Rd
Fairview, Port Elizabeth, 6070

10 Dec 25
PROFESSIONAL SIGNATURE

COPYRIGHT:

This drawing is subject to copyright, and may not be reproduced in whole or part in any matter whatsoever without written permission from Blackhound Architecture & Rendering.

PROJECT NO.:
2025_House Abader
DRAWING NO.:
20251209_House Abader_SK01
DRAWN BY:
Brett Kolesky
PRINT DATE:
10 Dec 2025
PAGE SIZE:
A3

REVISION NO.:
00
SHEET NO.:

102