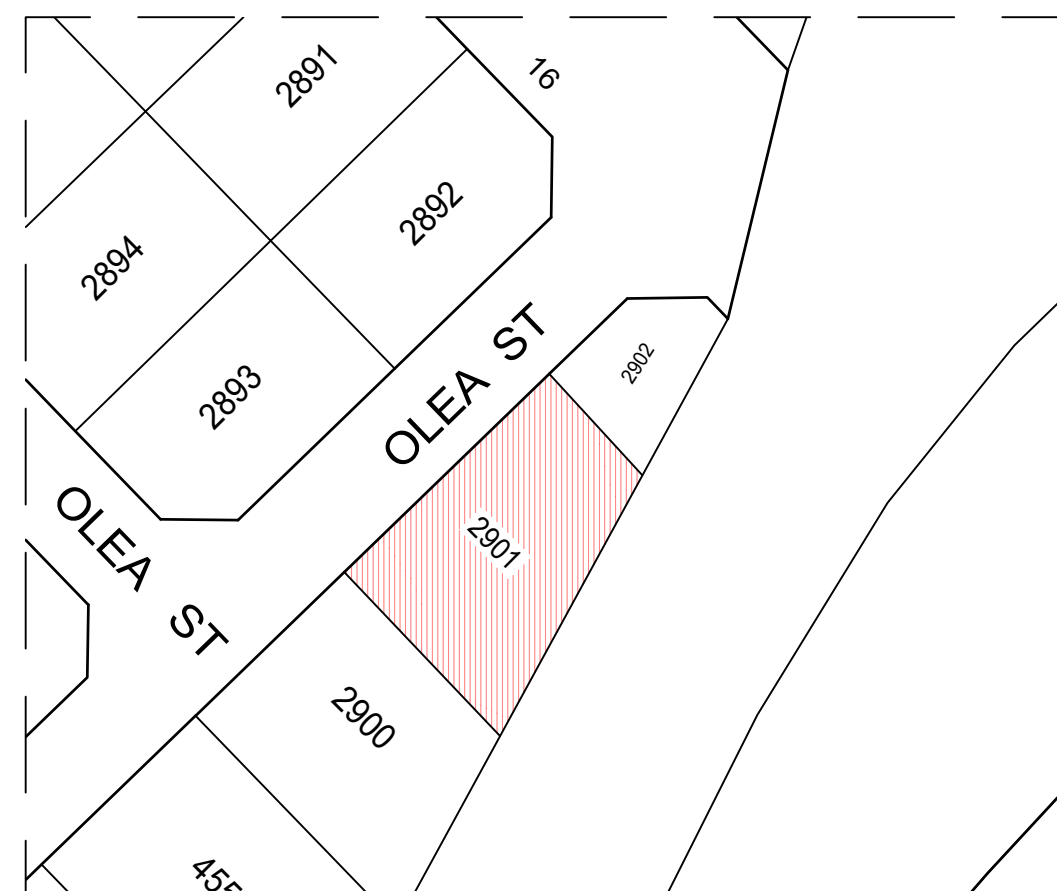


[illegible][illegible]

MUNICIPAL SUBMISSION

ADDITIONS AND ALTERATIONS ON **ERF**
2901, GELVANDALE , PORT ELIZABETH
FOR **Mr & Mrs Abader**

4 Feb 26
.....
CLIENT SIGNATURE

PROFESSIONAL SIGNATURE

ERF NO:	2901, Gelvandale
ERF AREA:	702.95 sqm
EXISTING AREA:	245 sqm
NEW AREA:	178 sqm
TOTAL AREA:	423 sqm
EX. COVERAGE:	245 sqm - 34.85%
NEW COVERAGE:	0 sqm - 0.00%
TOTAL COVERAGE:	245 sqm - 35%
NEW GARAGES:	0
NEW BATHROOMS:	2
POOL:	NO
BOUNDARY WALLS:	0 M
AGE OF BUILDING:	<60

COPYRIGHT:

This drawing is subject to copyright, and may not be reproduced in whole or part in any matter whatsoever without written permission from Blackhound Architecture & Rendering.

PROJECT NO.: 2025_ABADER		REVISION NO.: 00
DRAWING NO.: 20260204_ABADER_MS02		SHEET NO.: 001
DRAWN BY: Brett Kolesky		
PRINT DATE: 04 Feb 2026	PAGE SIZE: A1	

NORTH-EAST ELEVATION
SCALE 1:100

SOUTH-WEST ELEVATION
SCALE 1:100