



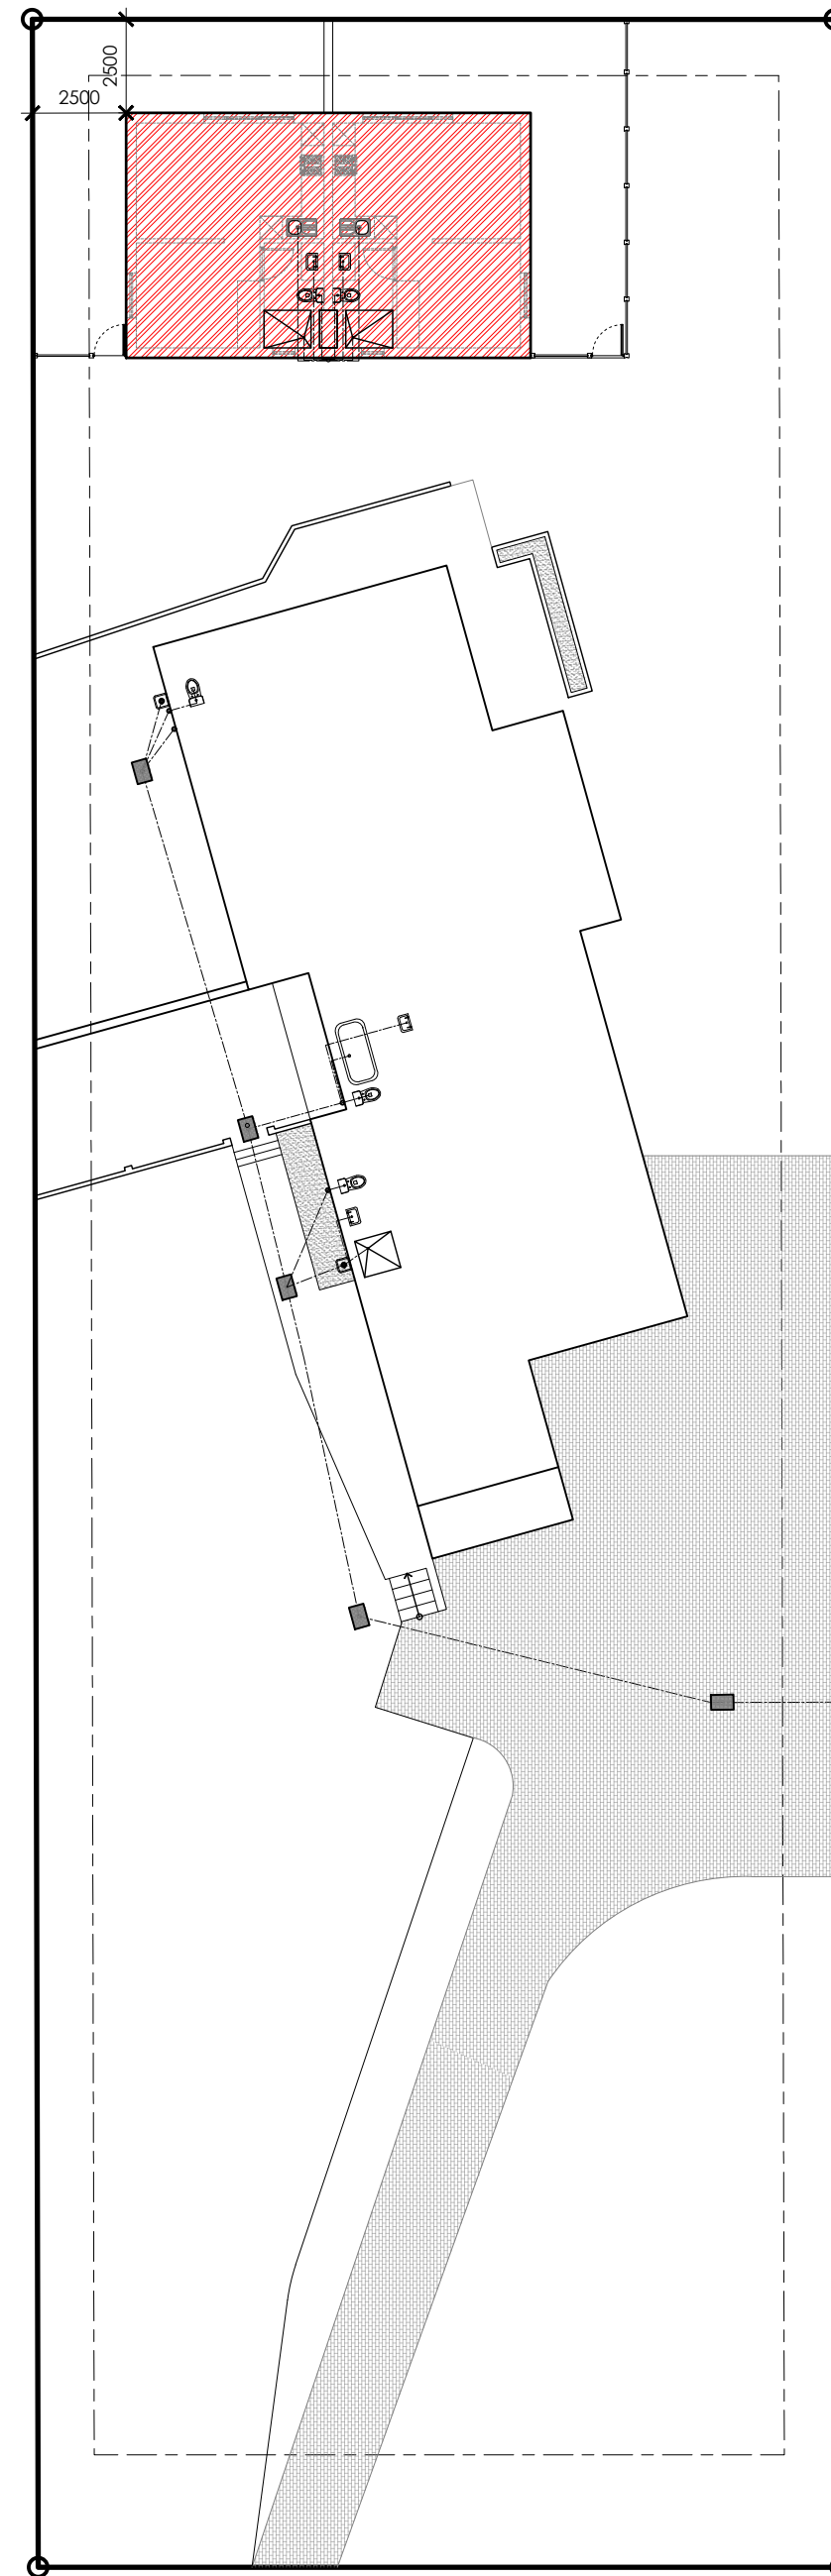

SITE PLAN

SCALE 1:200

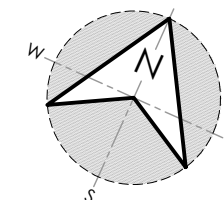

REVISIONS:

[illegible]

GENERAL NOTES:

[illegible]

DRAWING TITLE:

SKETCH PLAN

PROJECT TITLE

ADDITIONS AND ALTERATIONS ON **ERF**
888, WALMER , PORT ELIZABETH FOR **Mr**
Kyle Cupp

Feb 26

CLIENT SIGNATURE

brett@blackhound.co.za

072 418 6867 | 072 799 9597 📞

<https://blackhoundenterprises.com> ©

The Network 18 Cactus Rd. 8

5. *Environ. Biol. Fish.* 1979, 4: 1-10.

6 Feb 26

PROFESSIONAL SIGNATURE

MUNICIPAL INFORMATION:

REF NO:	888, Walmer
REF AREA:	1456 sqm
EXISTING AREA:	N/A sqm
NEW AREA:	70 sqm
TOTAL AREA:	TBC
EX. COVERAGE:	TBC sqm - TBC
NEW COVERAGE:	70 sqm - 4.81%
TOTAL COVERAGE:	TBC sqm - TBC
NEW GARAGES:	0
NEW BATHROOMS:	0
POOL:	NO
BOUNDARY WALLS:	0 M
AGE OF BUILDING:	<60



COPYRIGHT:

This drawing is subject to copyright, and may not be reproduced in whole or part in any matter whatsoever without written permission from Blackboud Architecture & Rendering.

PROJECT NO.:

2025_HouseCupp

DRAWING NO.:

20260206_H4

DRAWN BY:

Dr. H. K. Kolesa

Brett Kolesky

REVISION NO.:

00

00

SHEET NO.:

10

10