


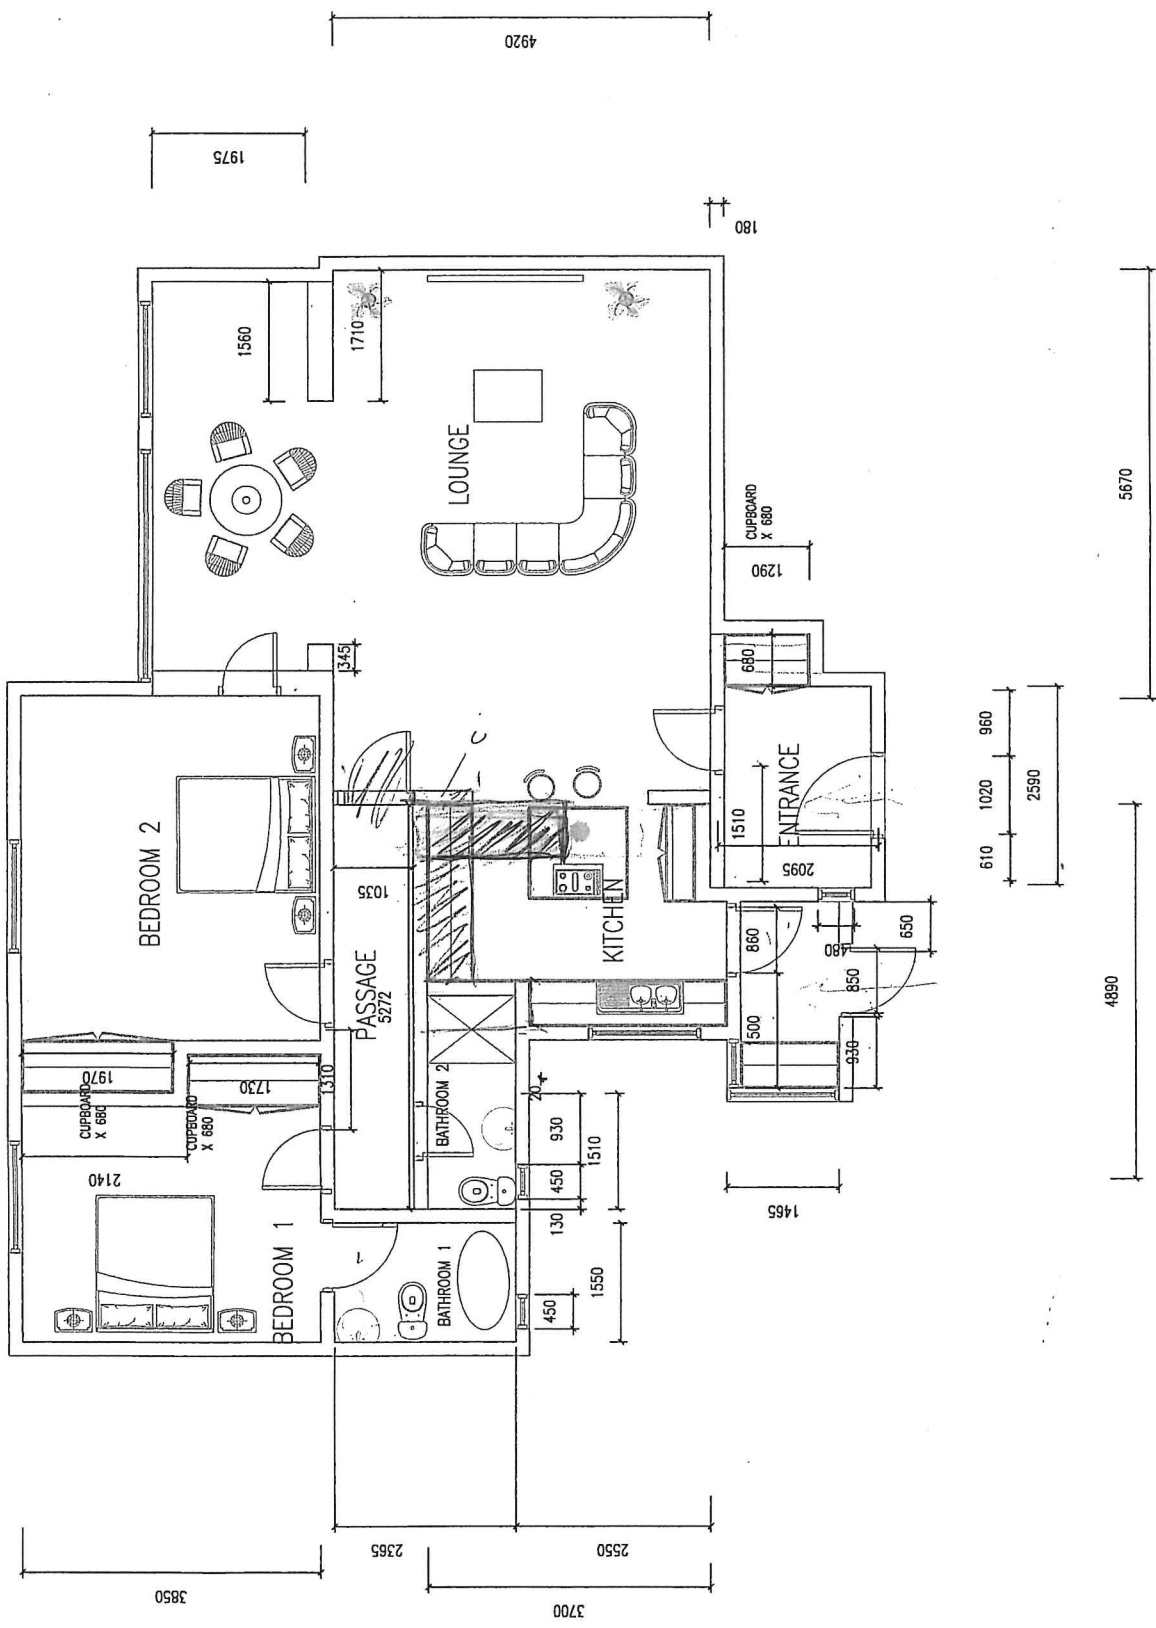

FLOOR PLAN
SCALE 1:100

Notes:
Consultation with a Structural Engineer will need to be undertaken prior to commencement of any work.

Project Name:
Bandle Flat

Drawing:
Proposed Flat

Drawn By:
Julia Exley

Date:
04/05/2021

Drawing Number:
001

Scale: 1:100