


FOR INFORMATION ONLY

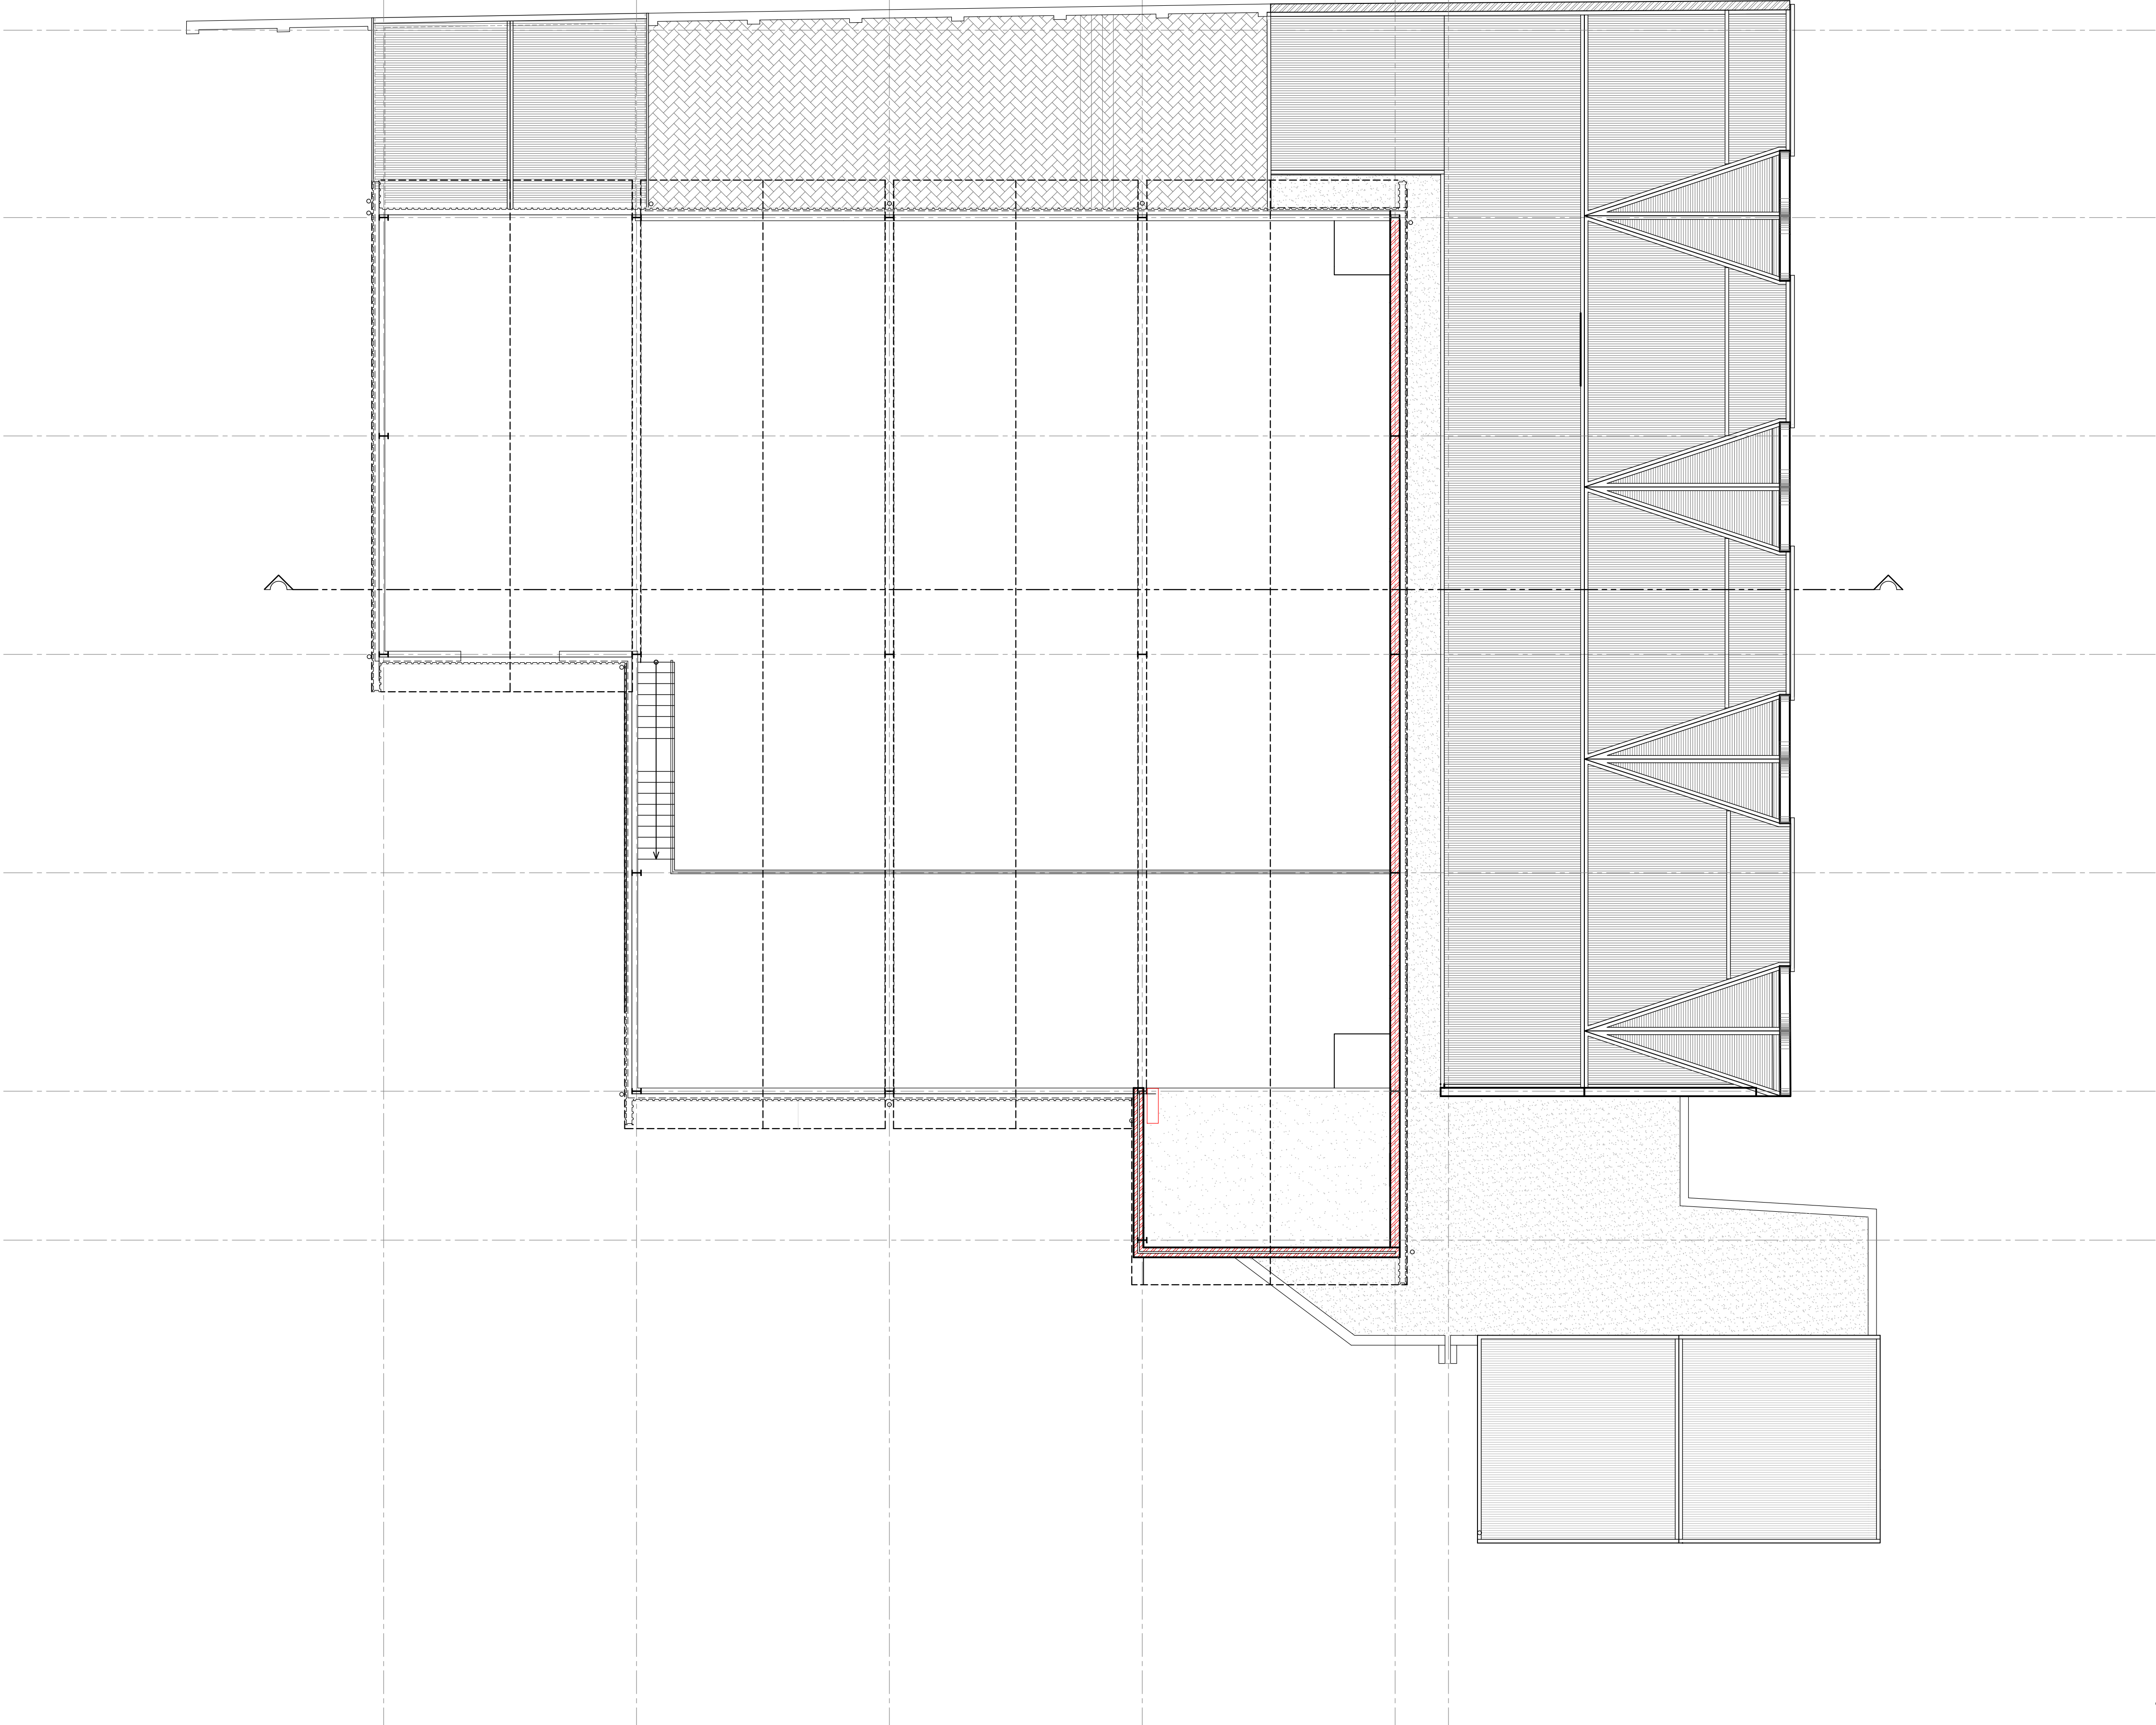

MEZZANINE FLOOR PLAN
SCALE 1:100

