
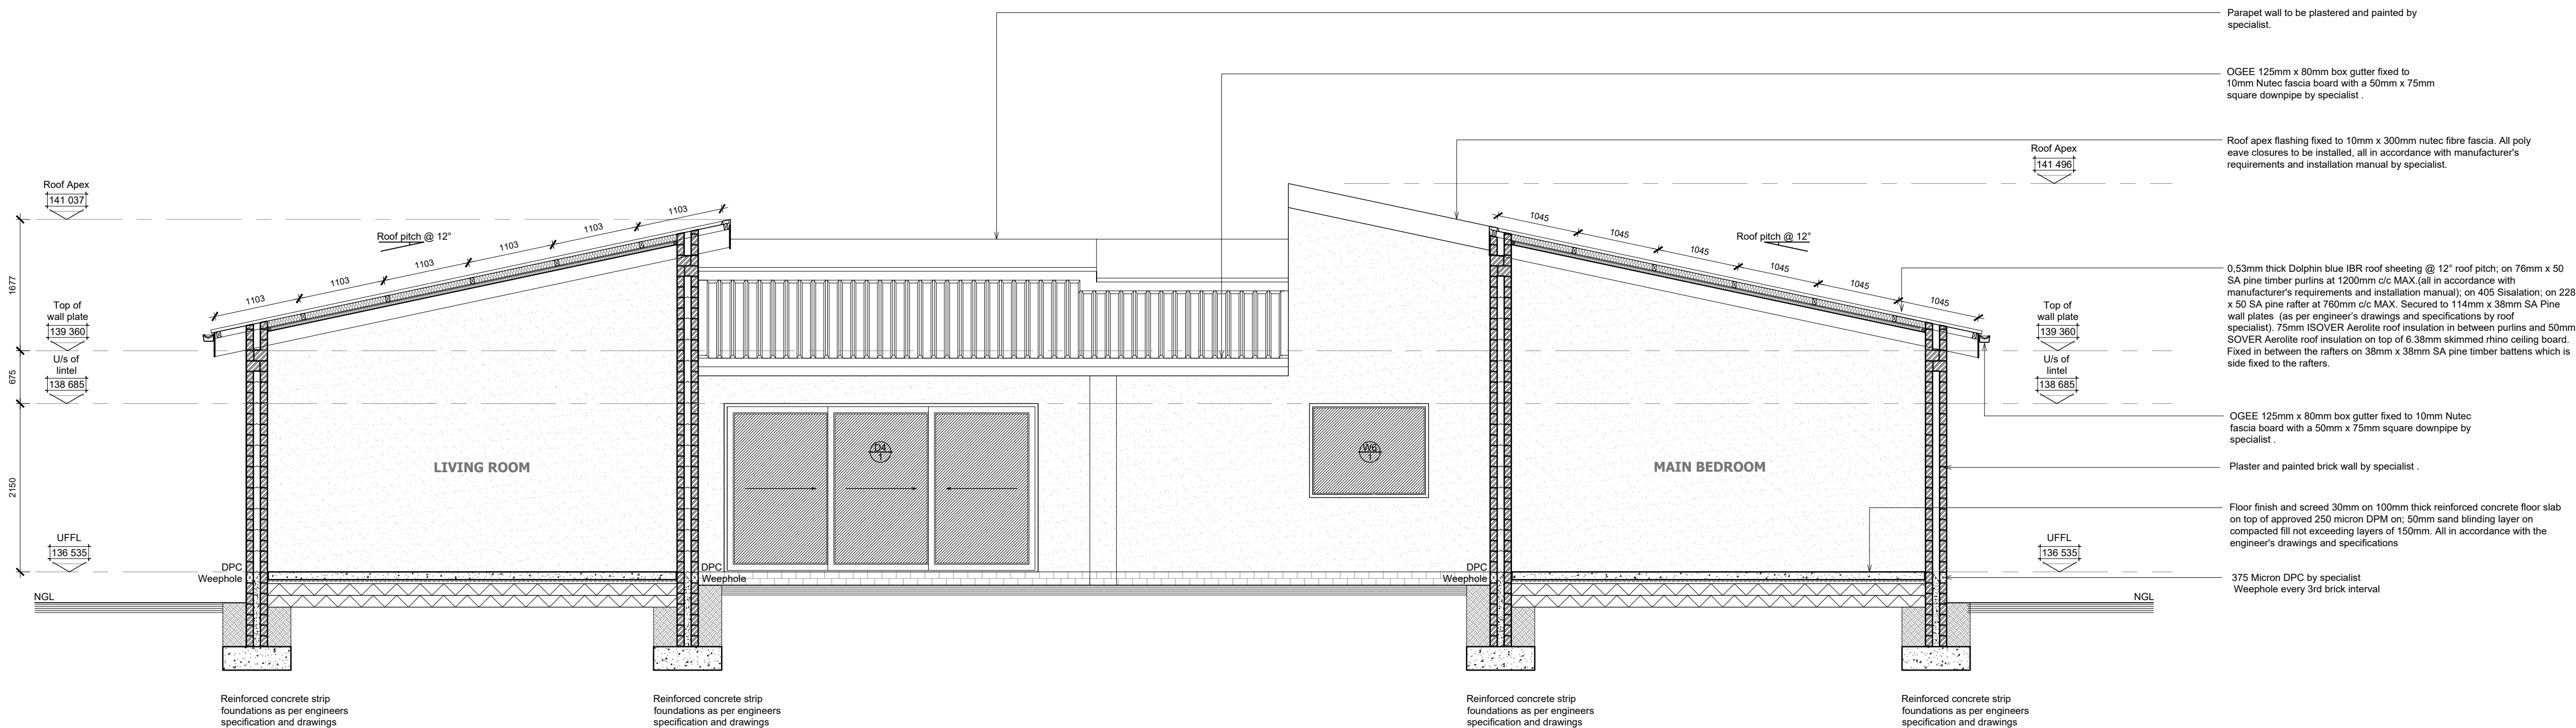



AMENDED PLAN NO.: 350597

SECTION A-A
SCALE 1:50

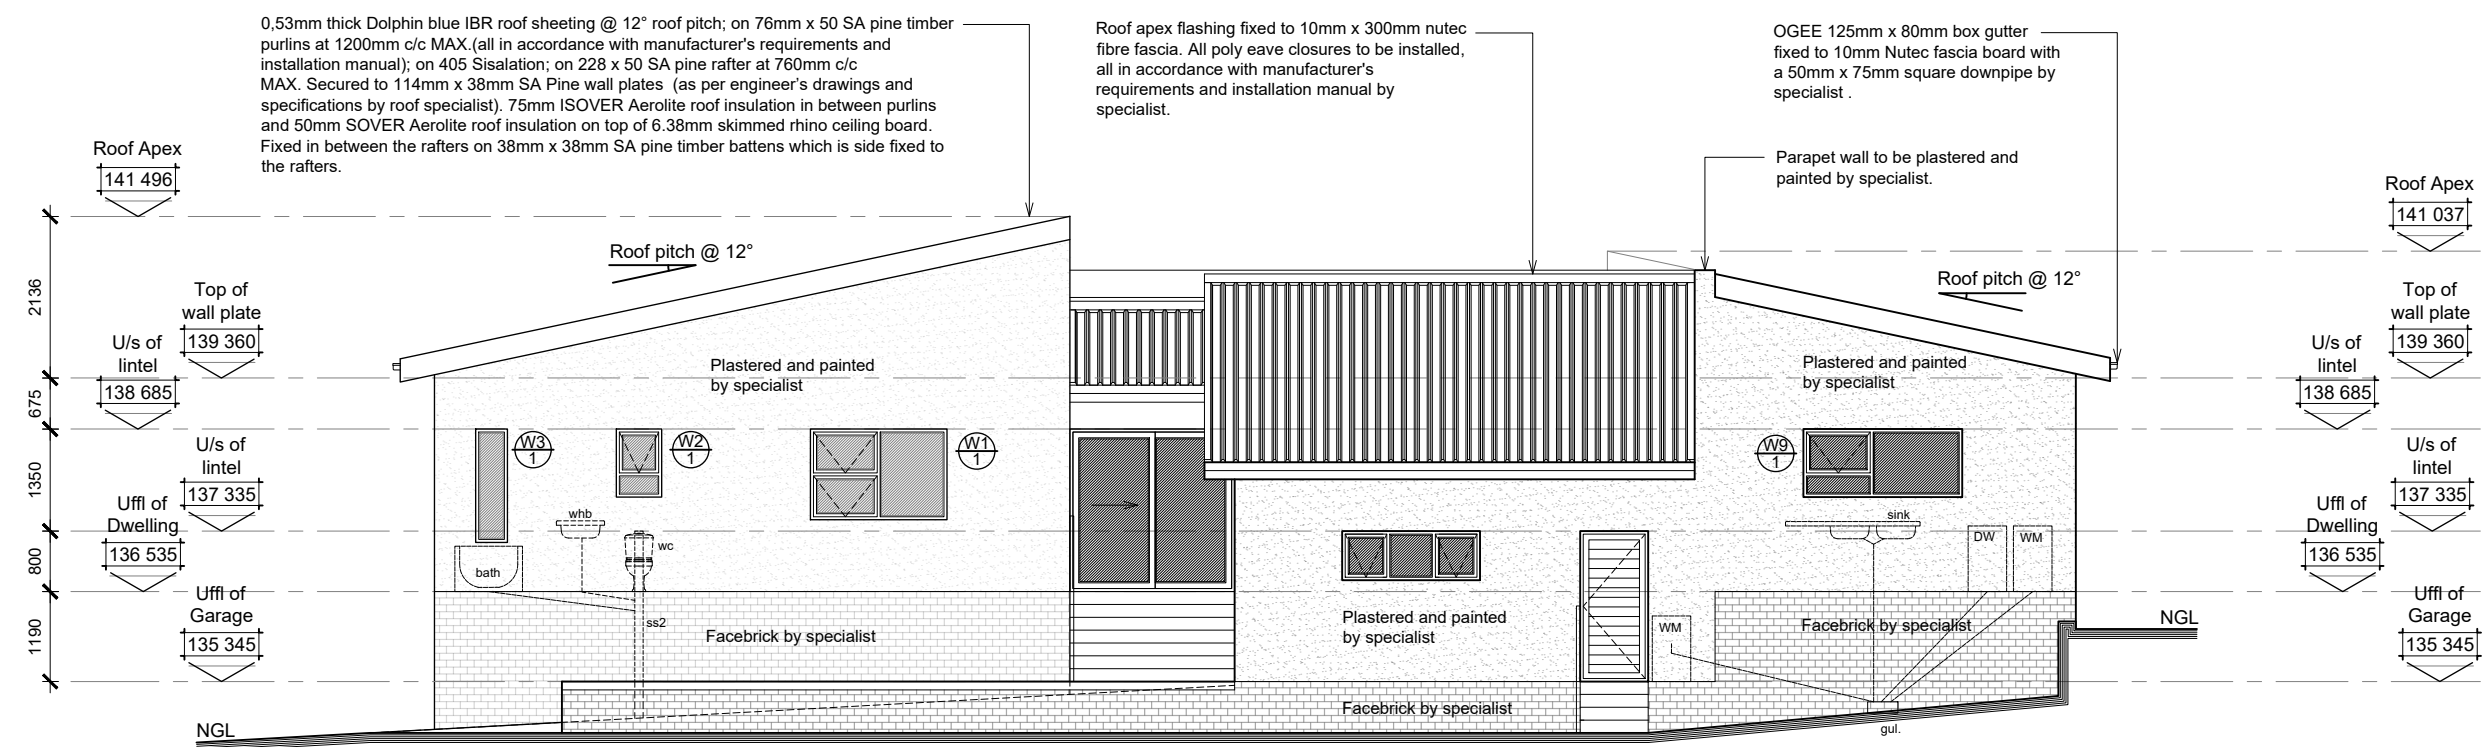


SOUTH-EAST ELEVATION

SCALE 1:100

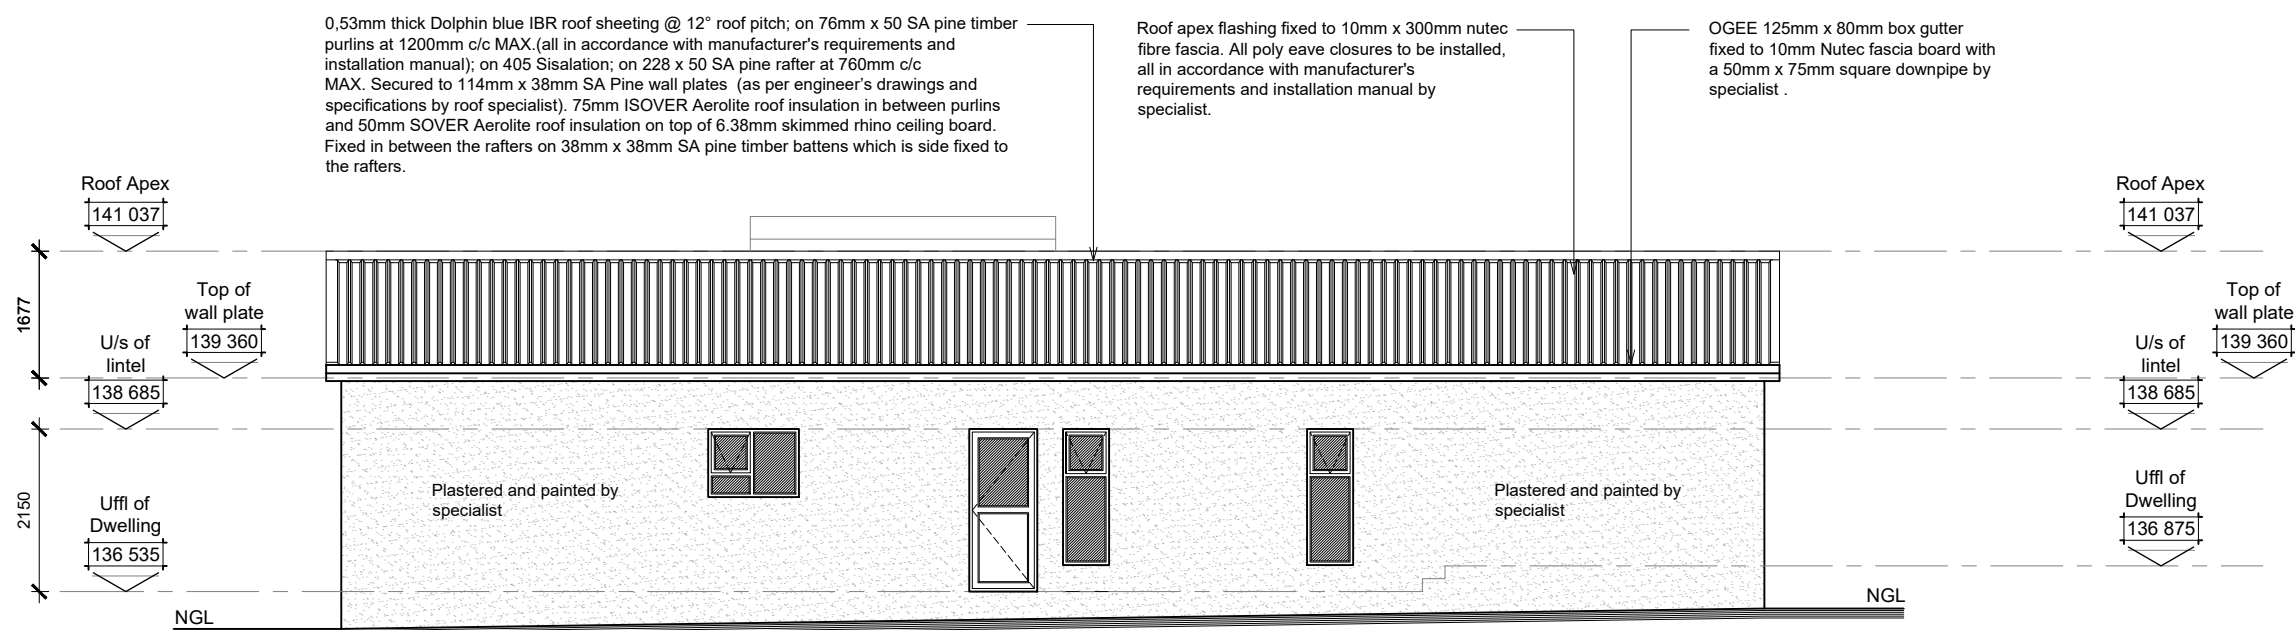


NORTH-EAST ELEVATION

SCALE 1:100

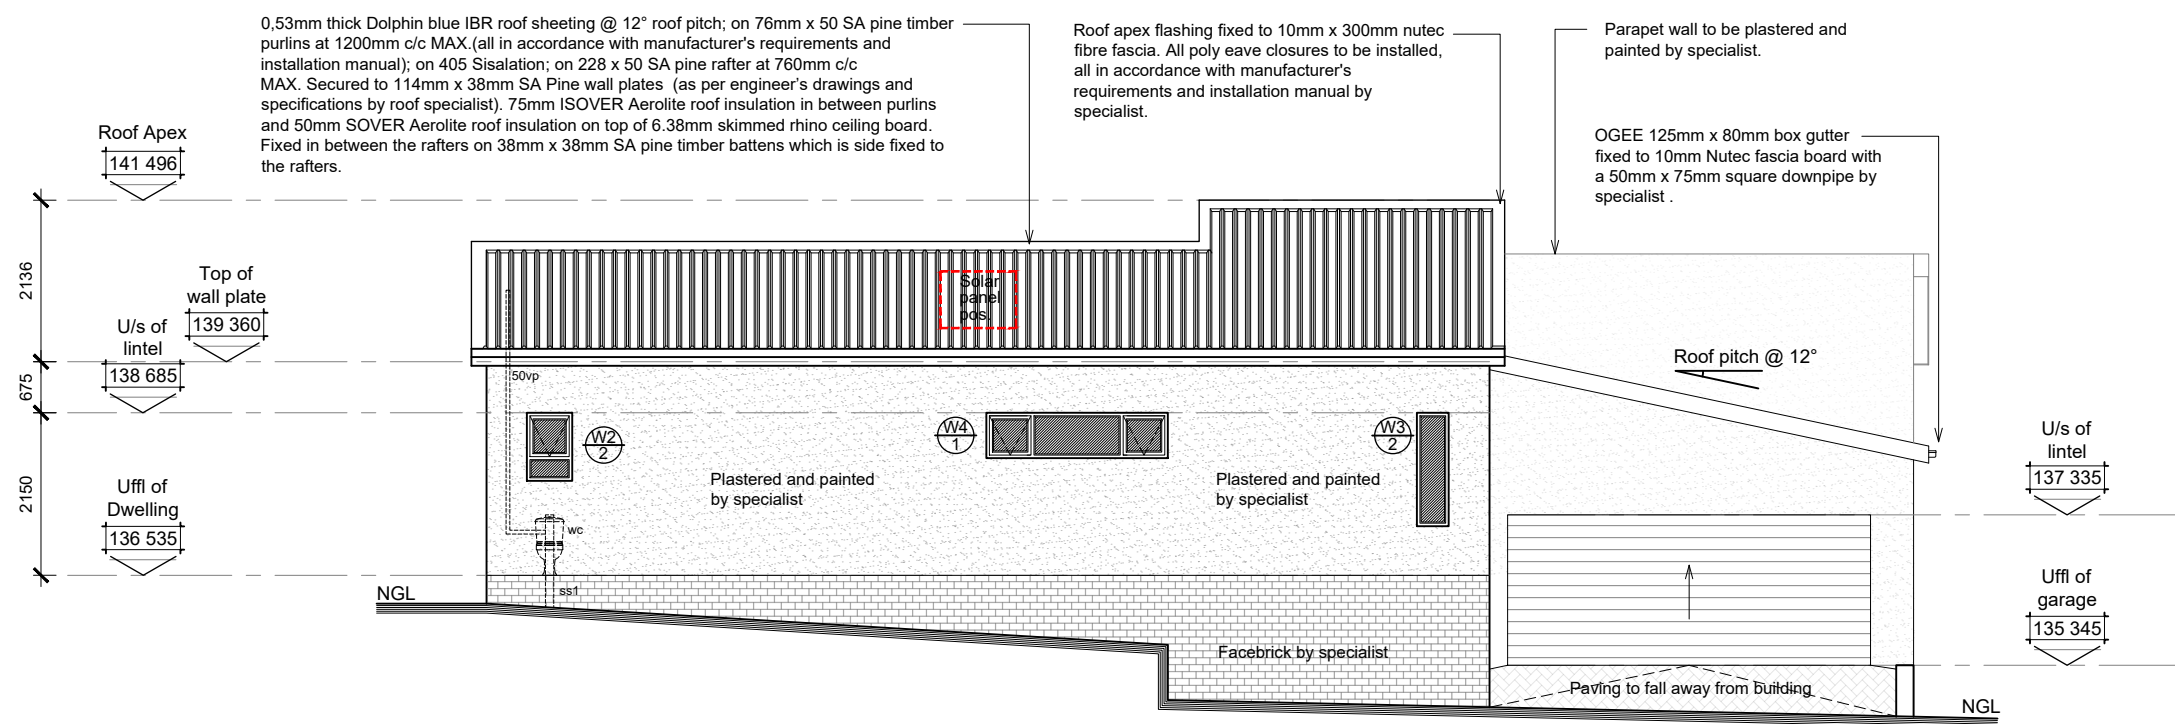

SOUTH-WEST ELEVATION

SCALE 1:100

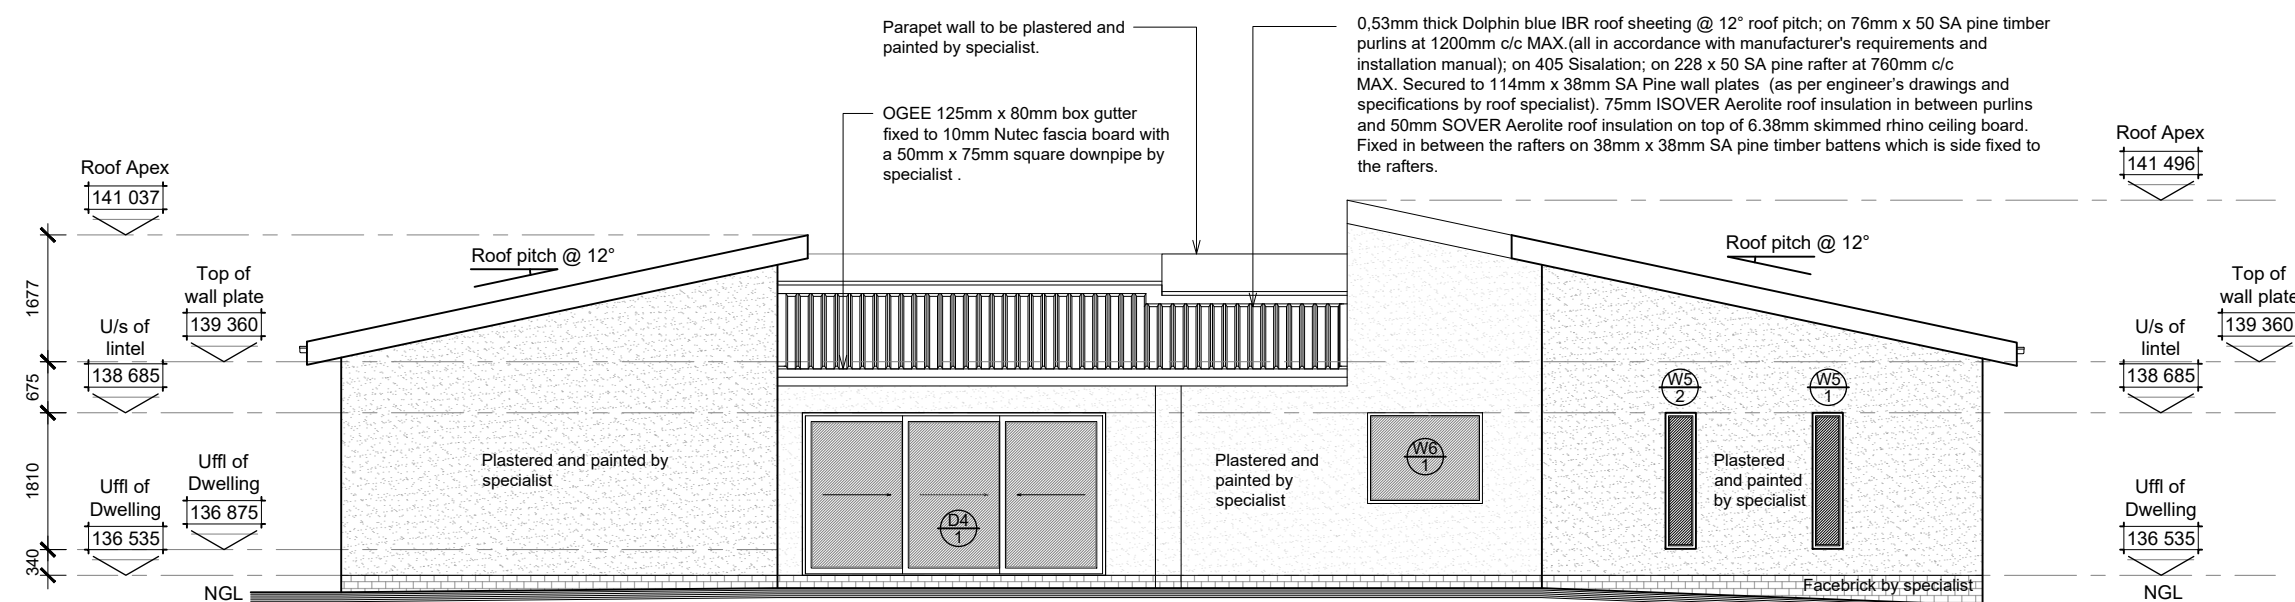

NORTH-WEST ELEVATION

SCALE 1:100

[illegible]

GENERAL NOTES:

[illegible]

DRAWING TITLE:

MUNICIPAL SUBMISSIONS

PROJECT TITLE:

PROPOSED NEW DWELLING ON ERF
2802, PORTION OF 670, WESTERING
PORT ELIZABETH FOR MR VAN
LOGGENBERG

23 Feb 22

CLIENT SIGNATURE _____



072 799 9597

01 Elsa Joubert Street
Fairview
Port Elizabeth, 6075

23 Feb 22

PROFESSIONAL SIGNATURE

MUNICIPAL INFORMATION:

ERF NO:	2802, PORTION OF 670, Westering
ERF AREA:	845 sqm
EXISTING AREA:	0 sqm
NEW AREA:	255 sqm
TOTAL AREA:	255 sqm
EX. COVERAGE:	0 sqm 0%
NEW COVERAGE:	255 sqm - 30%
TOTAL COVERAGE:	255 sqm - 30%
NEW GARAGES:	Double
NEW BATHROOMS:	2
POOL:	NO
BOUNDARY WALLS:	0 M
AGE OF BUILDING:	NEW



JOHANNES STEPHANUS GOUWS



COPYRIGHT:

This drawing is subject to copyright, and may not be reproduced in whole or part in any matter whatsoever without written permission from H.Gouws Renders.

PROJECT NO.: 2022_Charl	REVISION NO.: 00
DRAWING NO.: 20220223_Charl_MS04	SHEET NO.: 102
DRAWN BY: HG	
PRINT DATE: 23 Feb 2022	PAGE SIZE: A1