




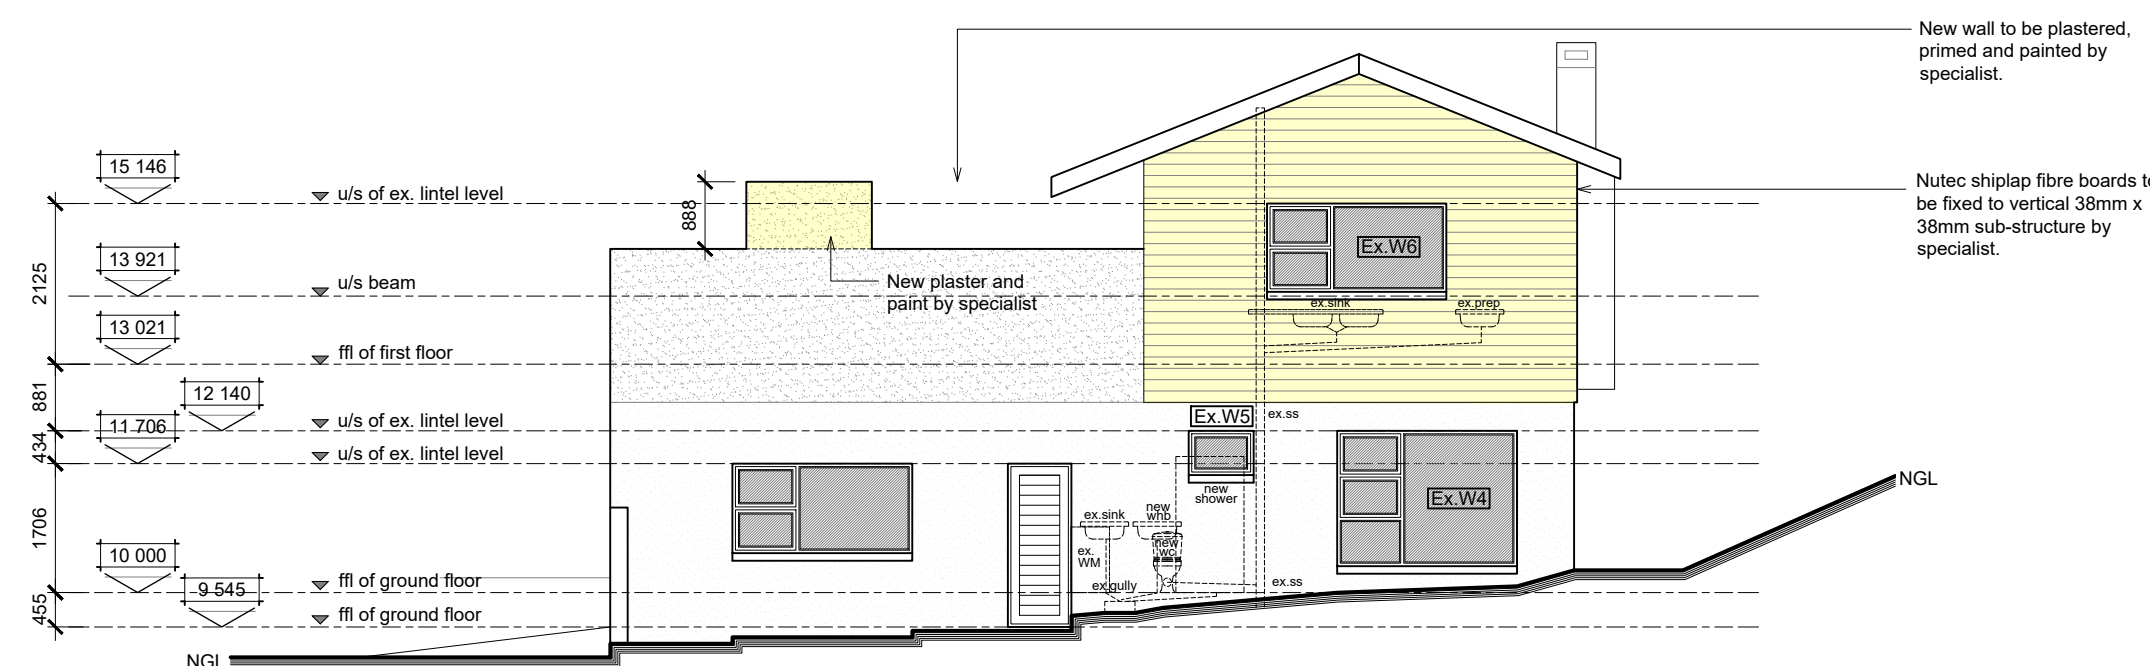

EAST ELEVATION
SCALE 1:100

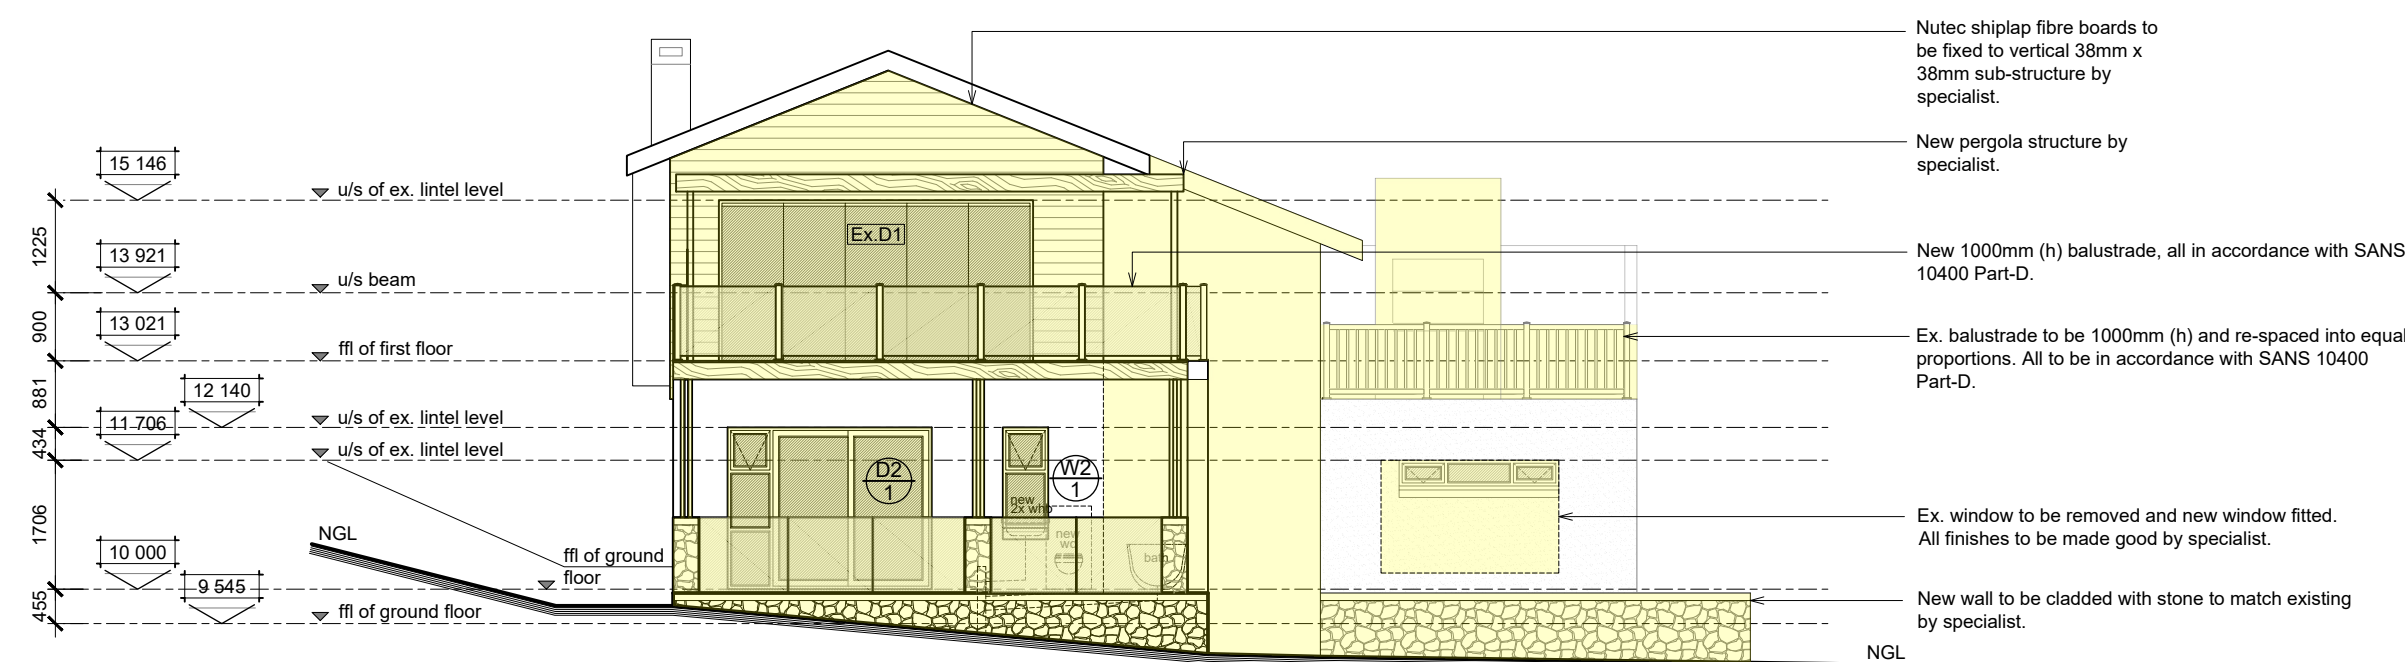


WEST ELEVATION
SCALE 1:100

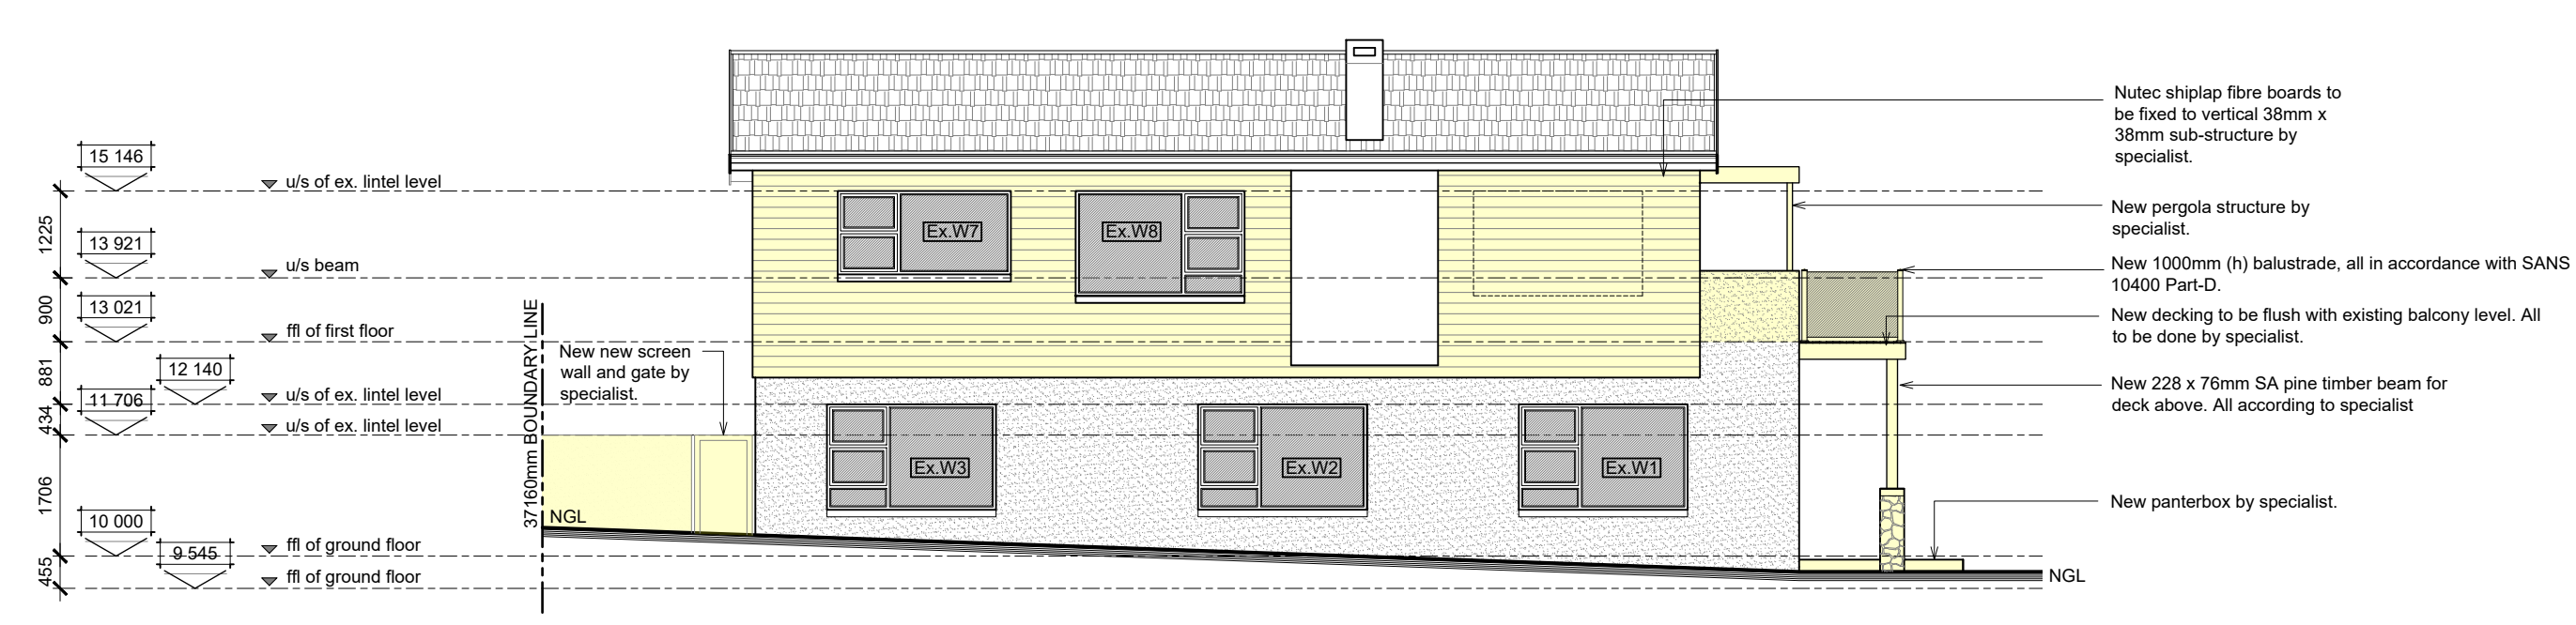


NORTH ELEVATION
SCALE 1:100




SOUTH ELEVATION
SCALE 1:100

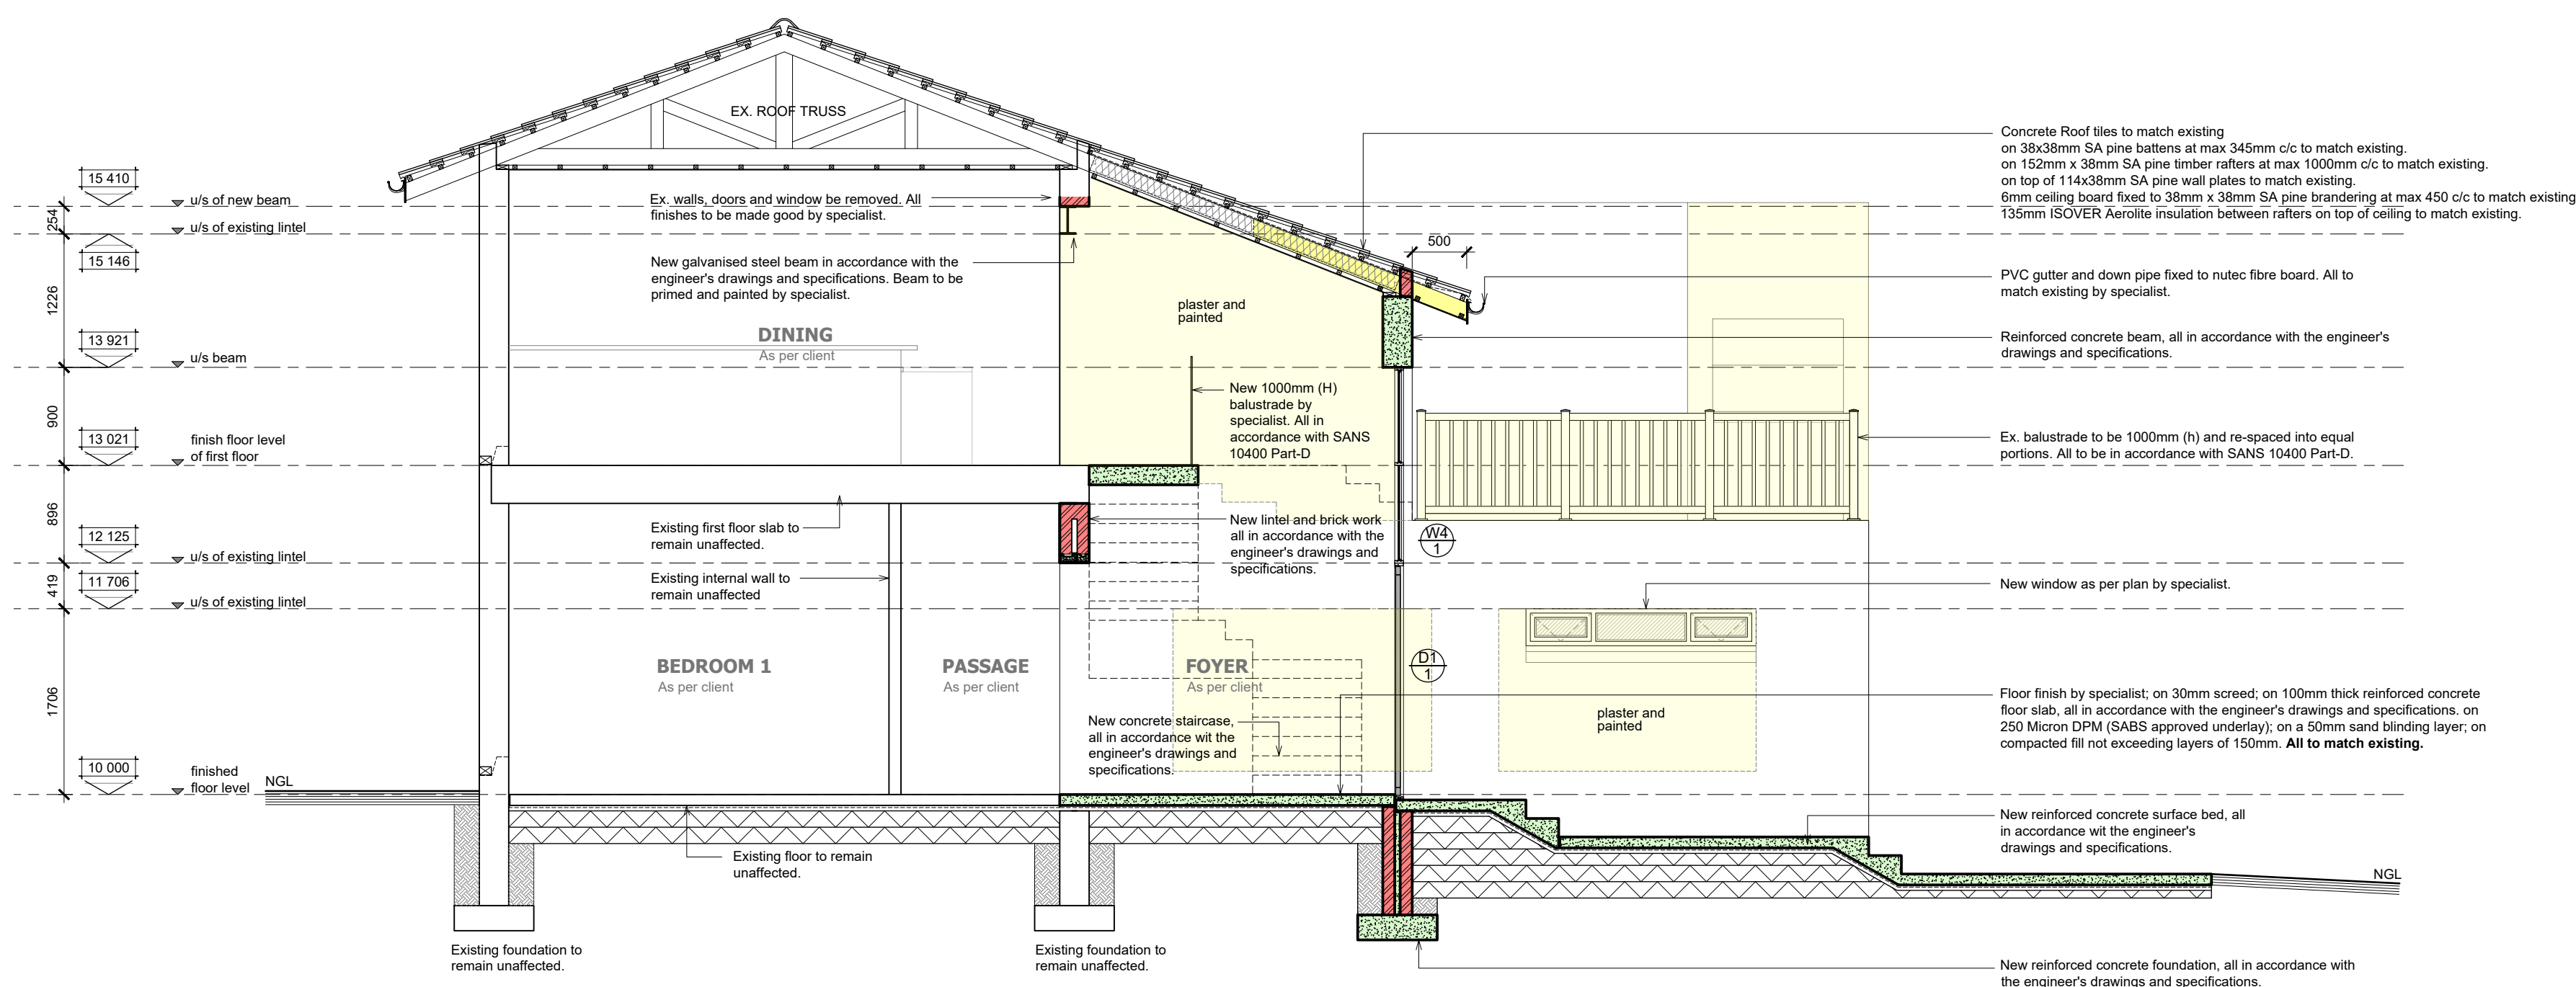

SECTION A-A
SCALE 1:50

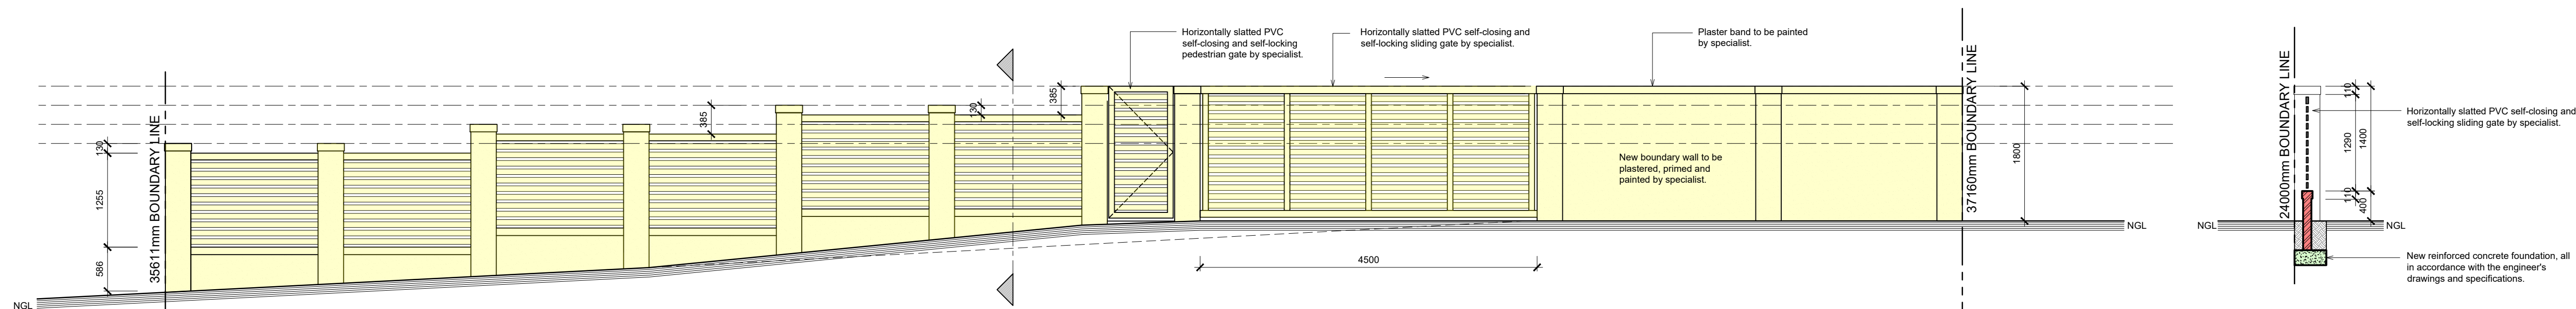

BOUNDARY WALL / ELEVATION
SCALE 1:50

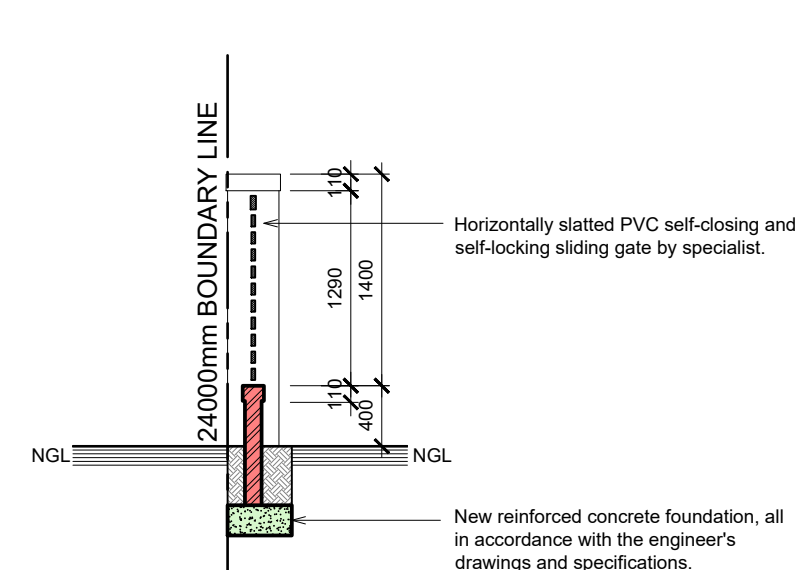

BOUNDARY WALL / SECTION
SCALE 1:50

REVISIONS:

GENERAL NOTES:

[illegible]

DRAWING TITLE:

MUNICIPAL SUBMISSIONS

PROJECT TITLE:

ADDITIONS & ALTERATIONS ON **ERF 344,**
BLUE HORIZON BAY , PORT ELIZABETH
FOR **Mr & Mrs Wilson**

23 Aug 23

.....
CLIENT SIGNATURE

BLACKHOUND
ARCHITECTURE & RENDERING

dewald@blackhoundenterprises.com
072 799 9597 | 072 418 6867
<https://blackhoundenterprises.com>
 Unit 10, The Network, 19 Cactus Rd
 Fairview, Port Elizabeth, 6070

23 Aug 23

.....

PROFESSIONAL SIGNATURE

MUNICIPAL INFORMATION:

ERF NO:	344, Blue Horizon Bay
ERF AREA:	874 sqm
EXISTING AREA:	282 sqm
NEW AREA:	18 sqm
TOTAL AREA:	300 sqm
EX. COVERAGE:	140 sqm - 16%
NEW COVERAGE:	18 sqm - 2%
TOTAL COVERAGE:	158 sqm - 18%
NEW GARAGES:	0
NEW BATHROOMS:	0
POOL:	NO
BOUNDARY WALLS:	18 M
AGE OF BUILDING:	28


PROFESSIONAL ARCHITECTURAL TECHNOLOGIST
DEWALD MATHYS POTGIETER
 11:10 am (Africa/Johannesburg) on 23 Aug 2023

COPYRIGHT:

This drawing is subject to copyright, and may not be reproduced in whole or part in any matter whatsoever without written permission from Blackhound Architecture & Rendering.

PROJECT NO.: 2023_House Wilson		REVISION NO.: 02
DRAWING NO.: 20230713_House Wilson_MS10		SHEET NO.:
DRAWN BY: DMP		201
PRINT DATE: 23 Aug 2023	PAGE SIZE: A1	