


DESIGN - OPTION A / TOTAL FLOOR AREA:
379m²
Excl. Patio and Balconies

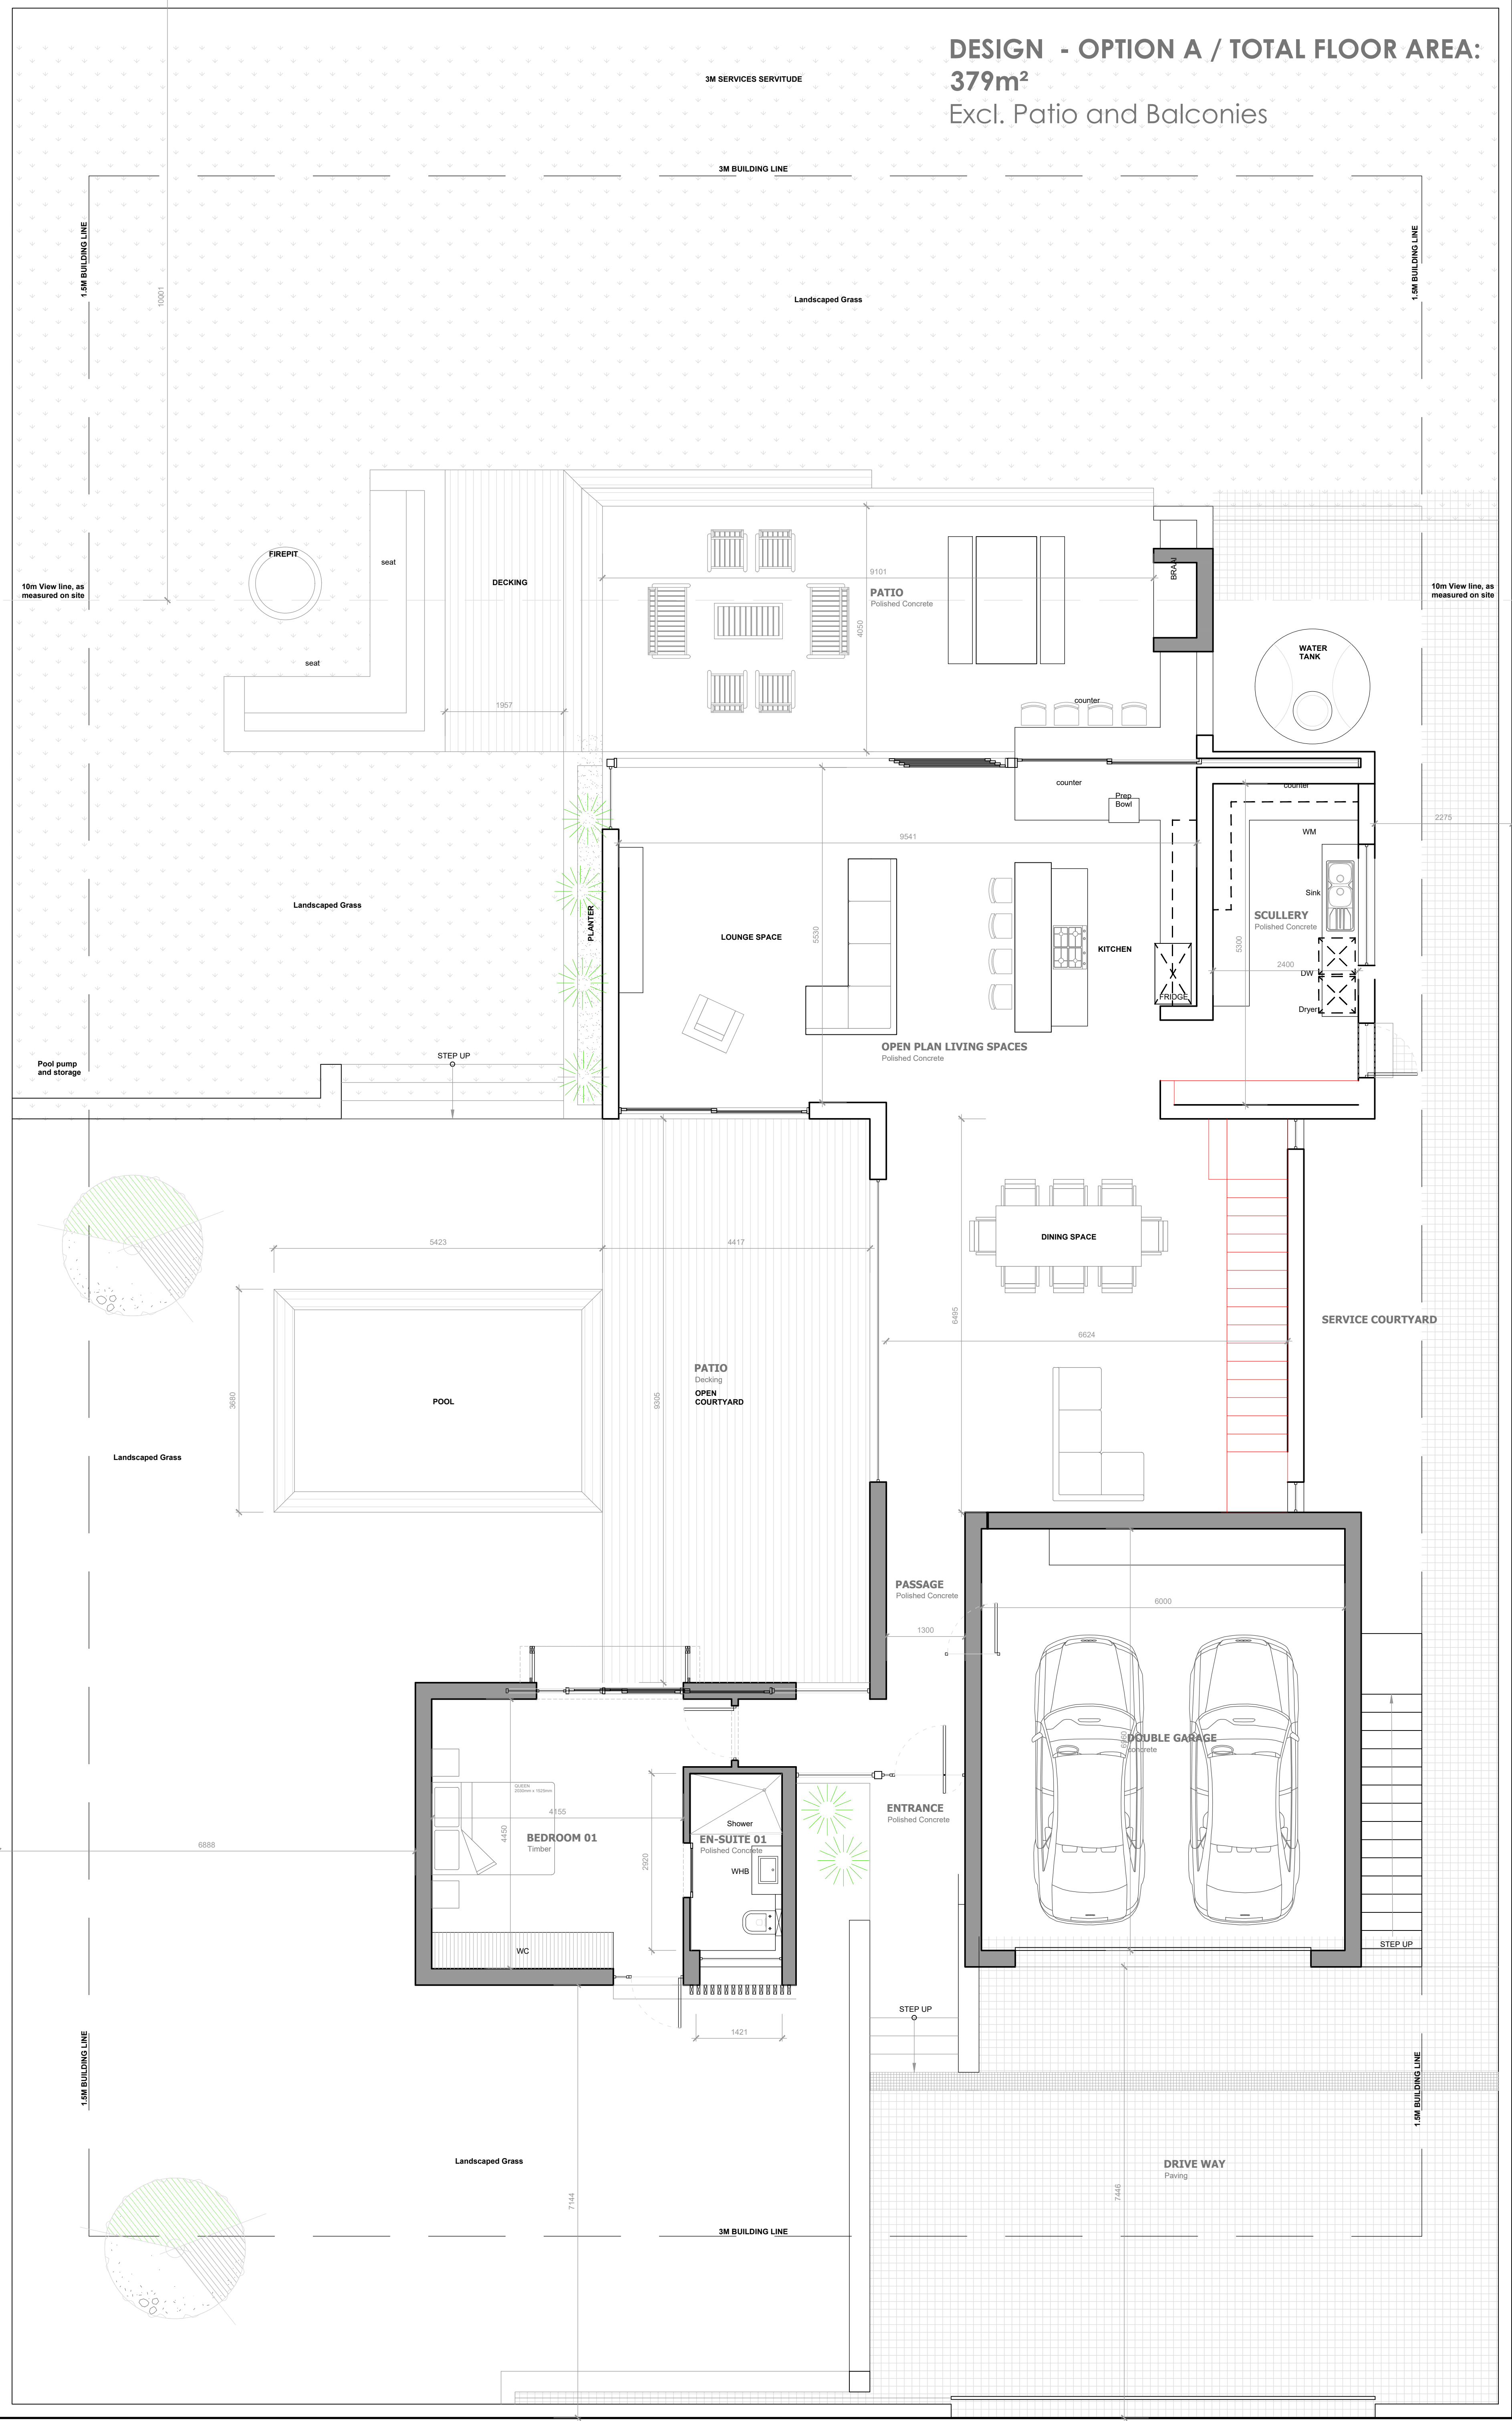

DESIGN GROUND FLOOR PLAN - OPTION A
SCALE 1:50
235m²

