


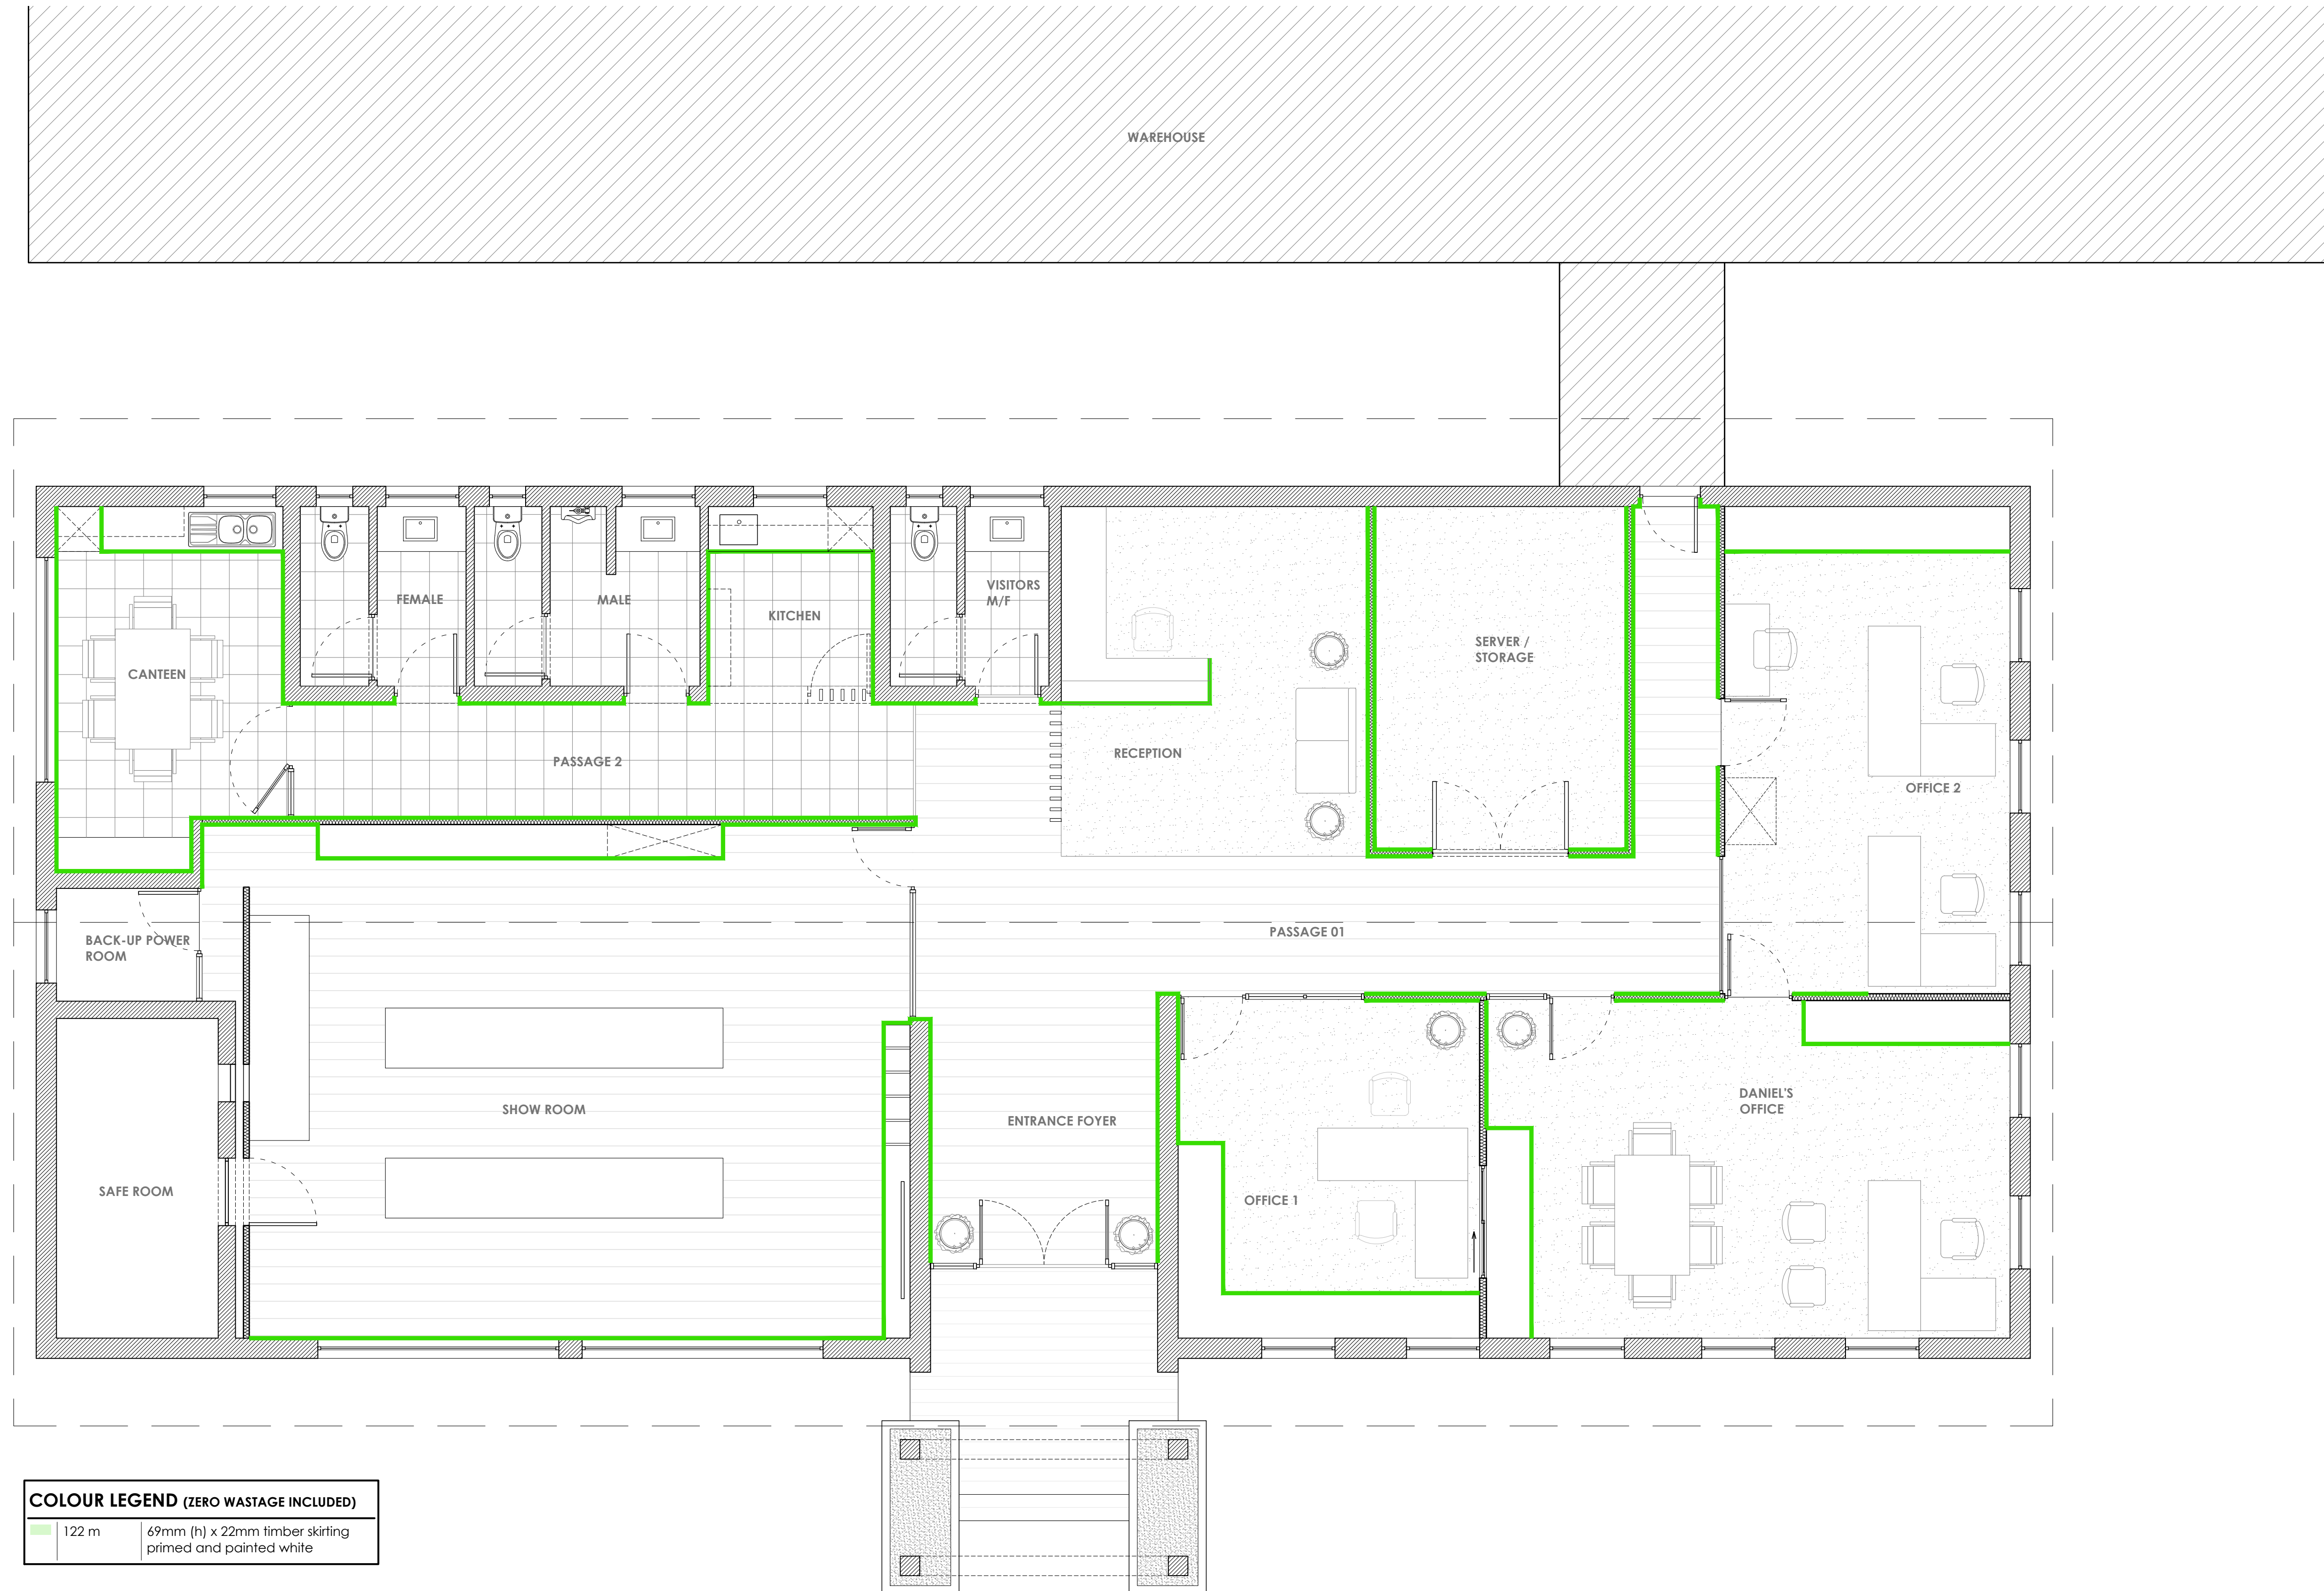

FLOOR PLAN / SKIRTINGS
SCALE 1:50