


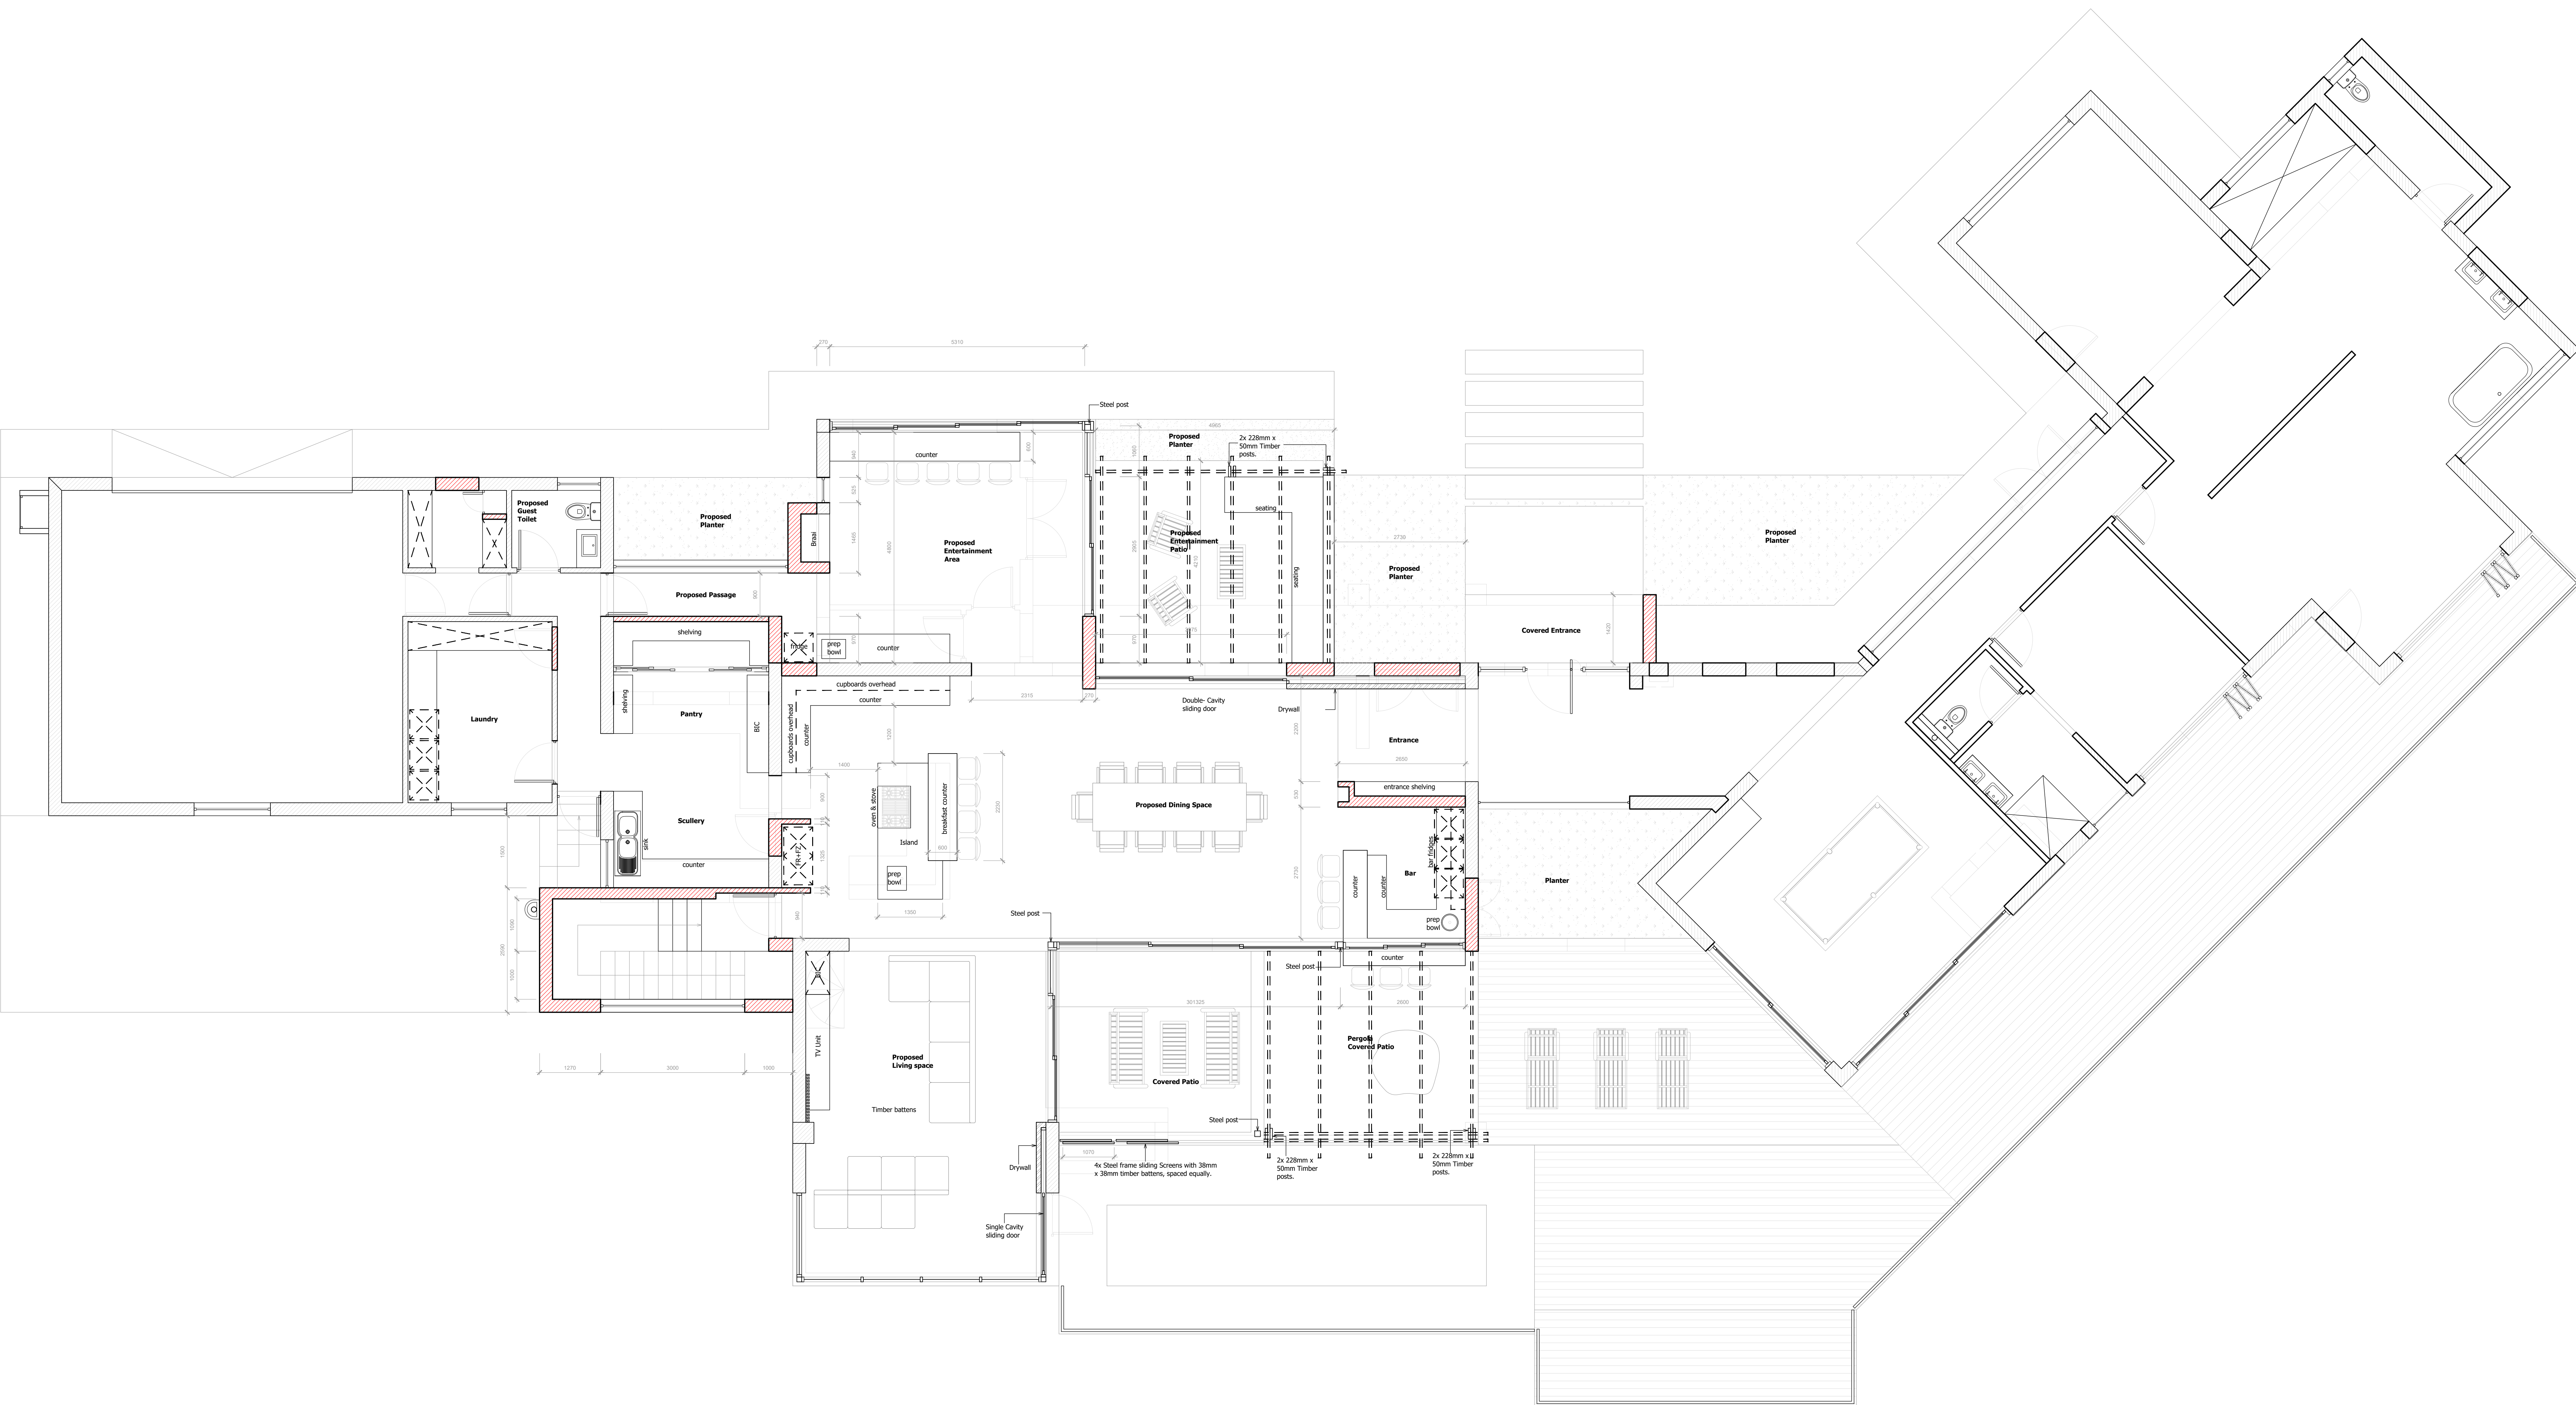

GROUND FLOOR PLAN
1:50

[illegible]

GENERAL NOTES:

[illegible]

DRAWING TITLE


SKETCH PLANS

PROJECT TITLE:
NEW DWELLING ON **ERF 0000**,
[ALLOTMENT] , PORT ELIZABETH FOR
Mr & Mrs [LASTNAME]

30 Jan 2011

.....

CLIENT SIGNATURE

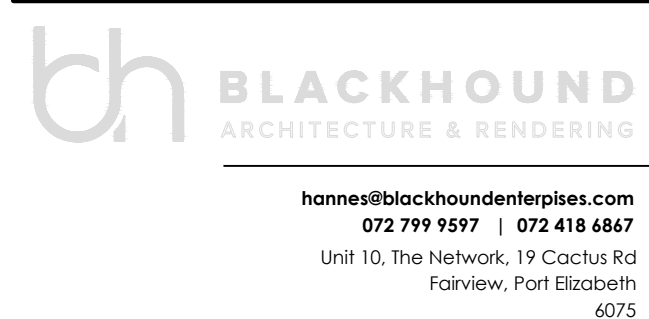

PROFESSIONAL SIGNATURE

MUNICIPAL INFORMATION:

ERI NO:	0000, [Allotment]
ERI AREA:	1000 sqm
EXISTING AREA:	0 sqm
NEW AREA:	0 sqm
TOTAL AREA:	0 sqm
EX. COVERAGE:	0 sqm - 0%
NEW COVERAGE:	0 sqm - 0%
TOTAL COVERAGE:	0 sqm - 0%
NEW GARAGES:	0
NEW BATHROOMS:	0
POOL:	NO
BOUNDARY WALLS:	0 M
AGE OF BUILDING:	NEW



COPYRIGHT:
This drawing is subject to copyright, and may not be reproduced in whole or part in any matter whatsoever without written permission from H.Gouws Renders.

PROJECT NO.: [Project Year]REEZ	REVISION NO.: 00
DRAWING NO.: 2022_DUPREEZ_SK04	SHEET NO.: 101
DRAWN BY: HG	
PRINT DATE: 30 Jan 2023	PAGE SIZE: A0