


Retail: 6 / 100 sqm	184.52 sqm
184.52 sqm * 0.06 = 11.07	
Storage: 1 / 100 sqm	400.91 sqm
400.91sqm * 0.01 = 4.01	
REQ. PARKINGS:	15.08
CUR. PARKINGS:	17

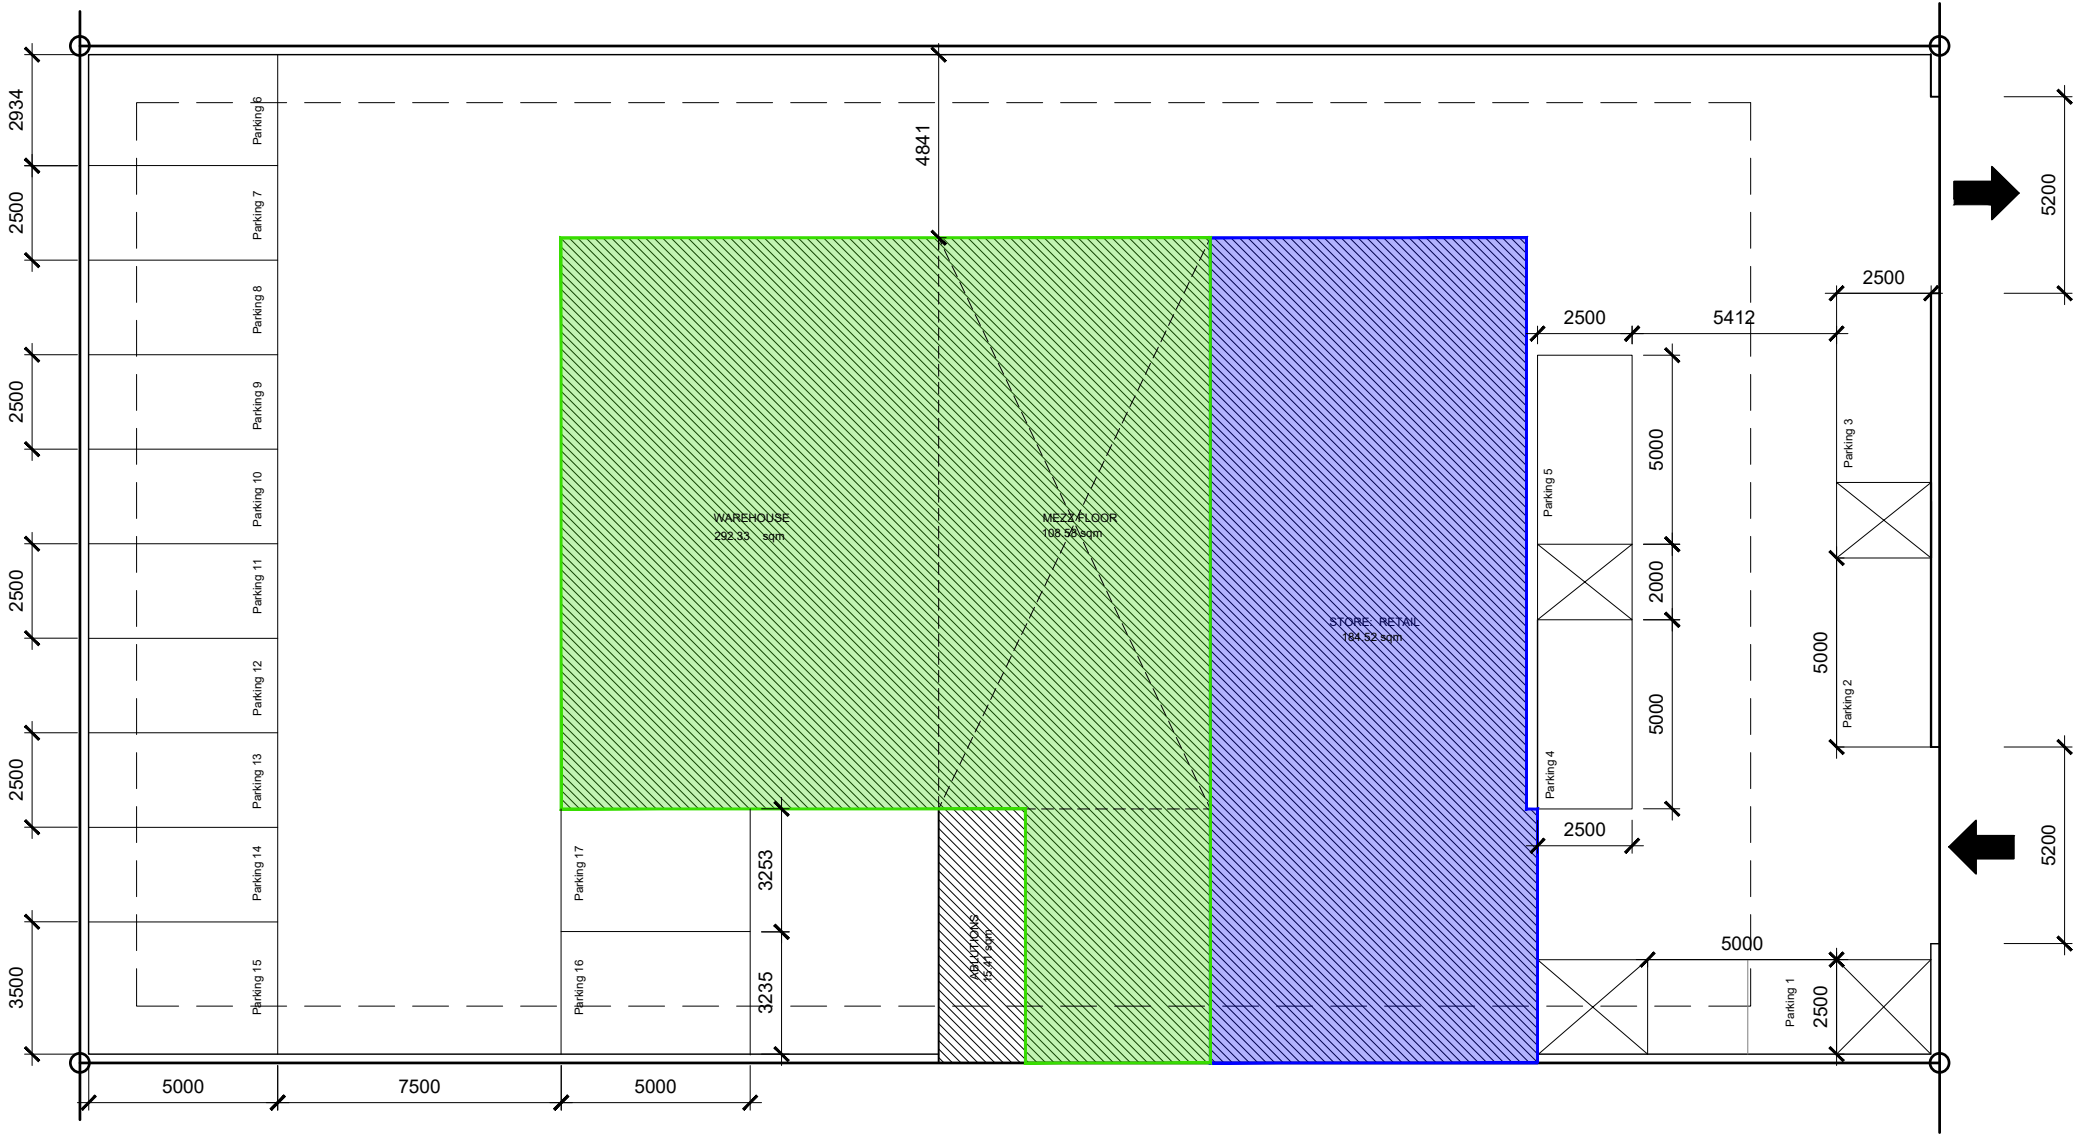

SITE PLAN
SCALE 1:200

REVISIONS:		

GENERAL NOTES:

All dimensions are given in millimeters, unless otherwise specified. All dimensions to be checked on site before construction commences. Contractors to adhere to all local authority's regulations and requirements. All work to be done in accordance with the National Building Regulations SANS 10400. All dimensions not to be scaled from drawings and heights to be checked on site. These architectural drawings to be read in conjunction with engineers and consultants drawings where applicable.

PROJECT TITLE:

EPS ON ERF -, - , - FOR -

CLIENT SIGNATURE:

ARCHITECT SIGNATURE
Reg no. PrArch 21014


.....

TEL: 041 581 1590 Unit 7
CELL: 083 295 3601 254 Main Road
FAX: 086 547 5423 Walmer
 6065
email: dal@dmvarchitecture.co.za

DRAWING TITLE:

SKETCH PLAN

INTERIOR DESIGN • ARCHITECTS • PROJECT FACILITATION

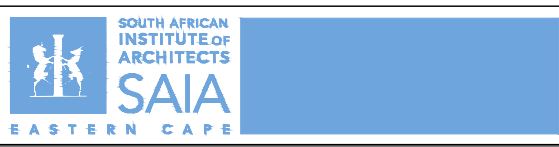

COPYRIGHT:

This drawing is subject to copyright, and may not be reproduced in whole or part in any matter whatsoever without written permission from DMV Architecture.

PRINT DATE:	15 July 2019
DRAWN BY:	DMP
CHECKED BY:	DMV / NF
DRAWING NO.	20190715_EPS_SK_01
PROJECT NO.	2018_EPS_
REVISION NO.	0

SHEET SIZE	A3
SHEET NO.	101