



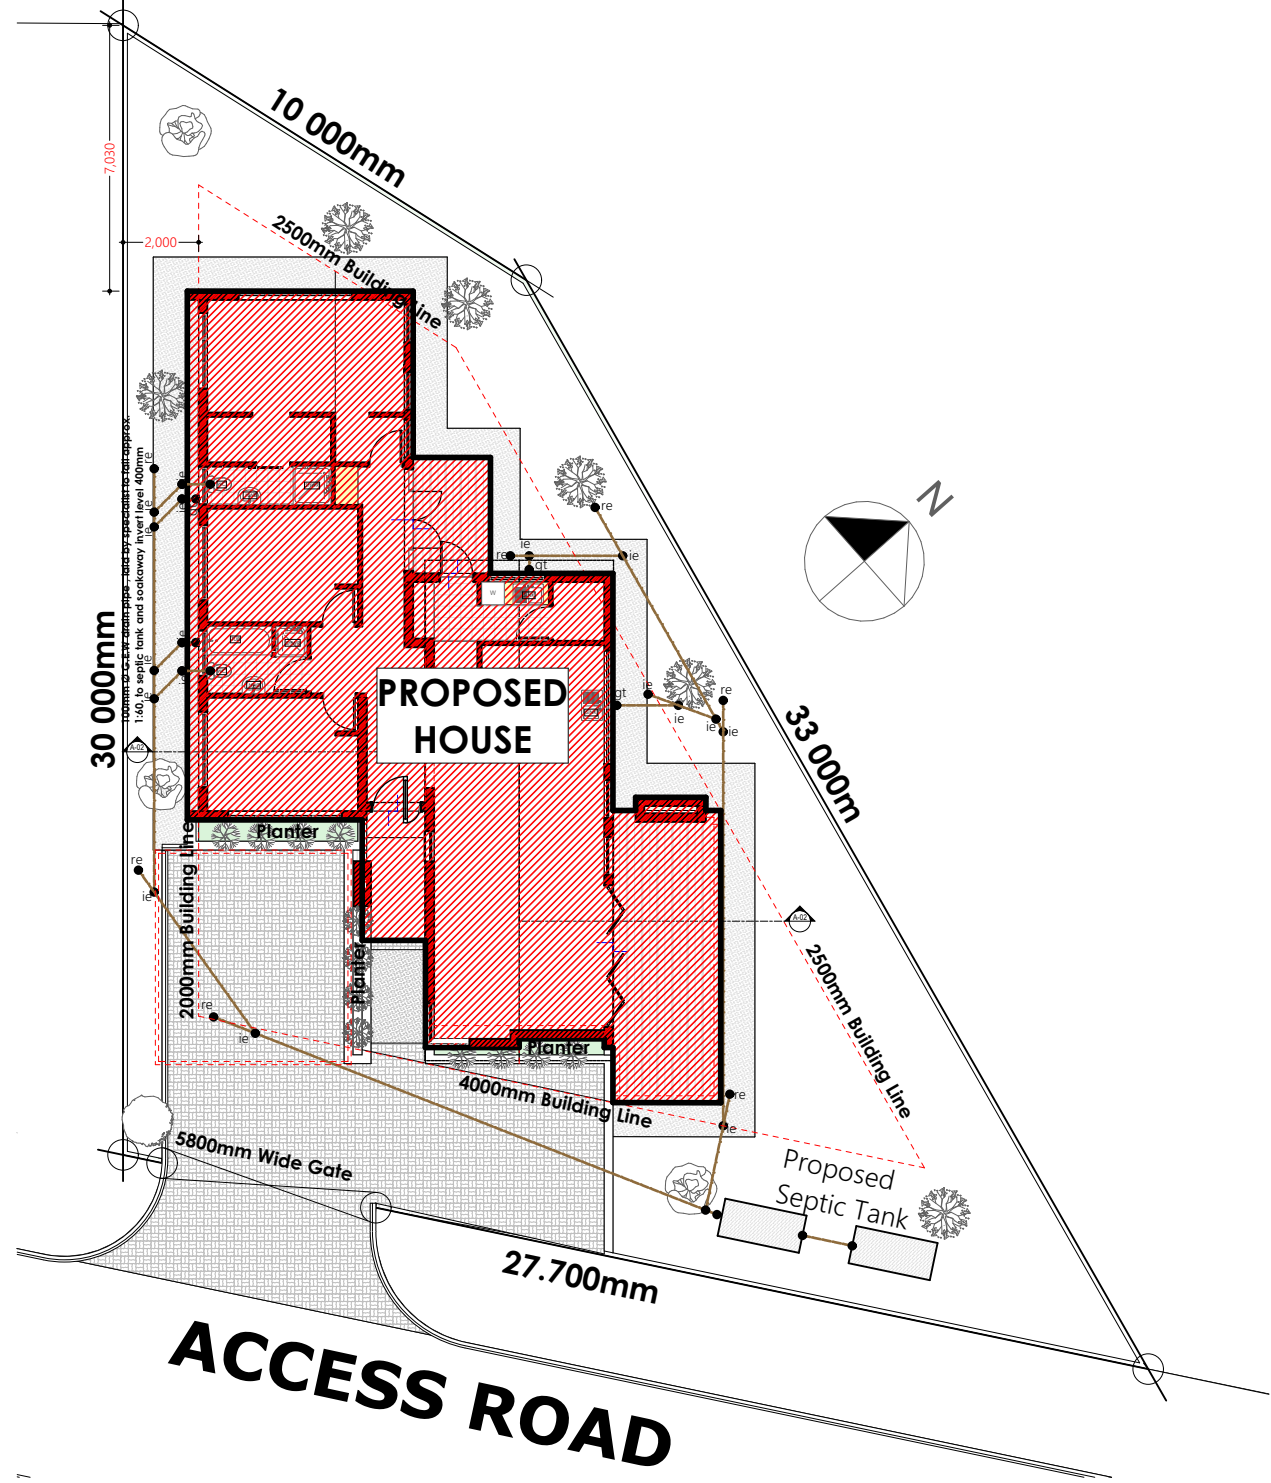


SITEPLAN
SCALE 1:200

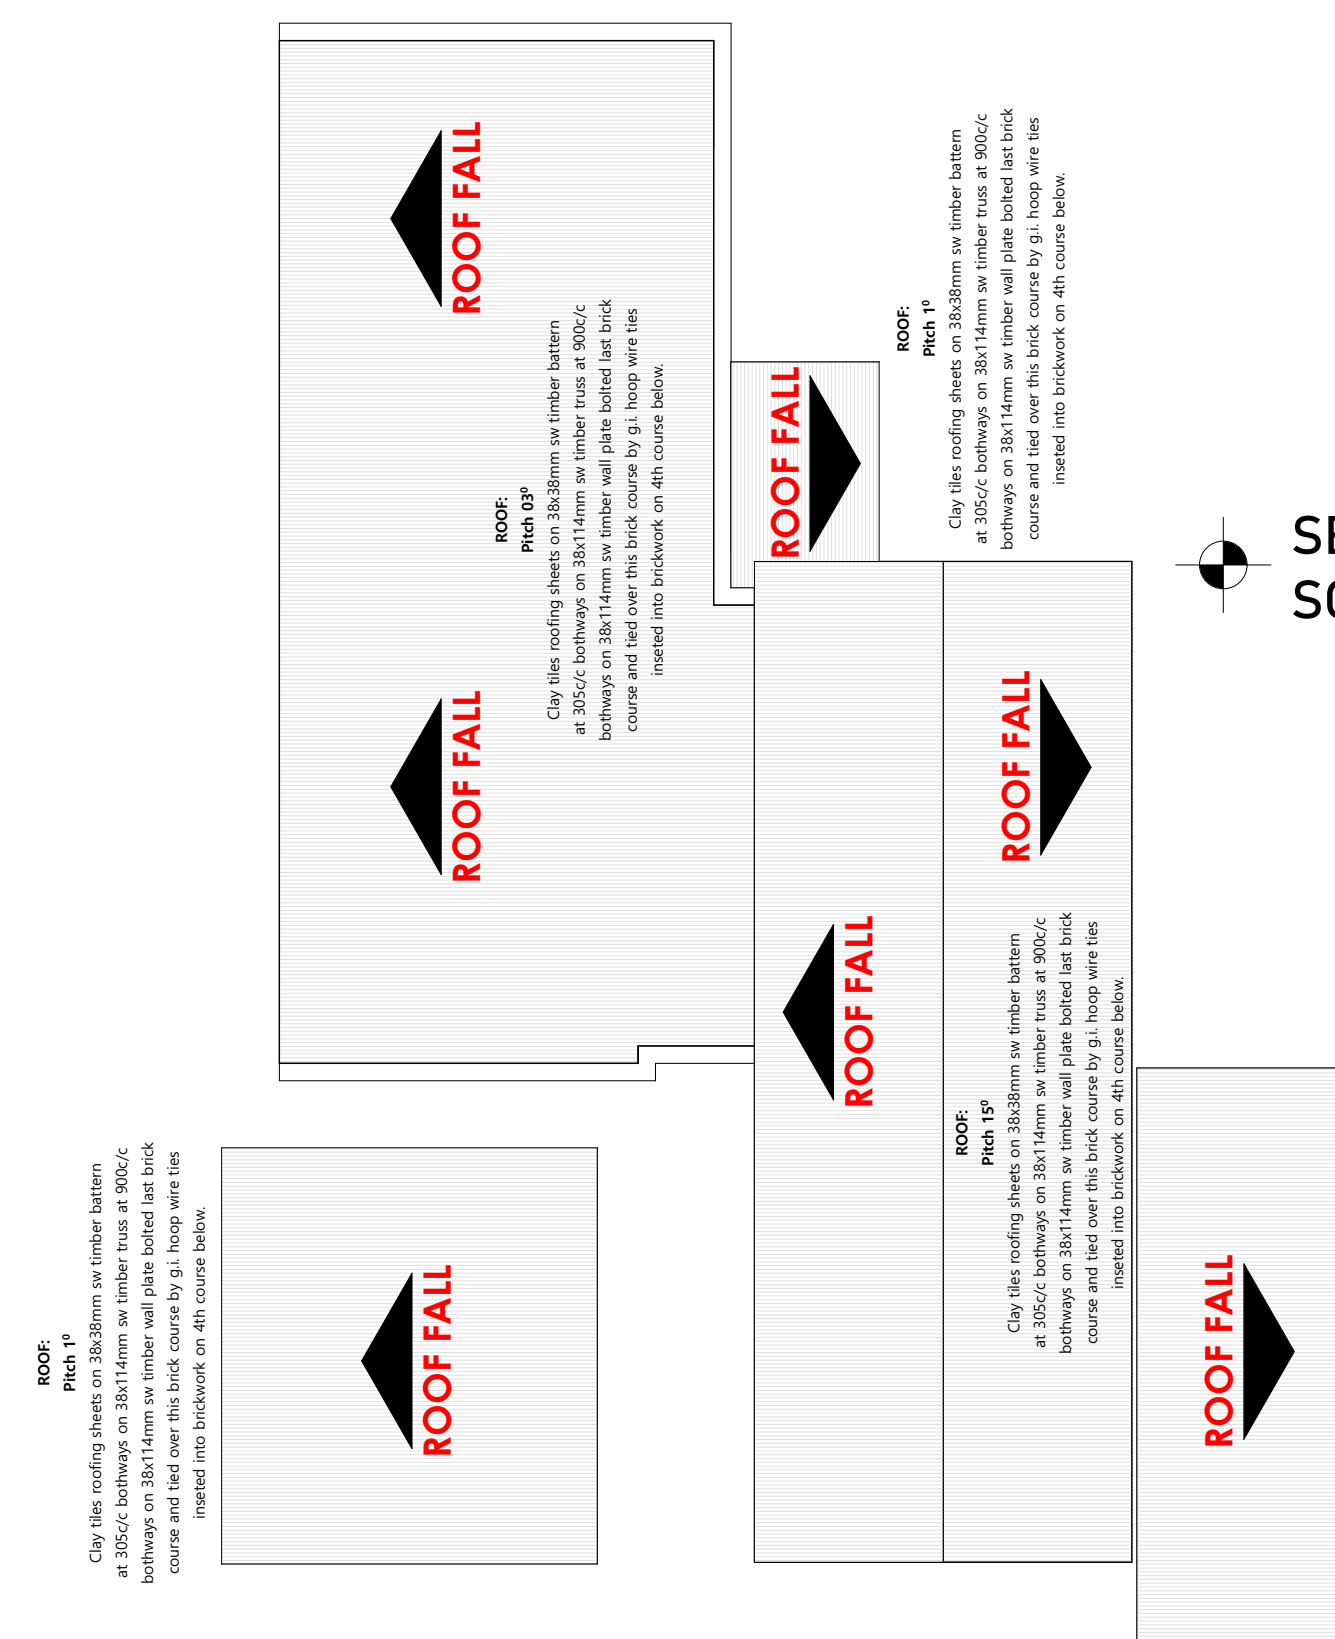

ROOF PLAN
SCALE 1:100


SECTION A-01
SCALE 1:100

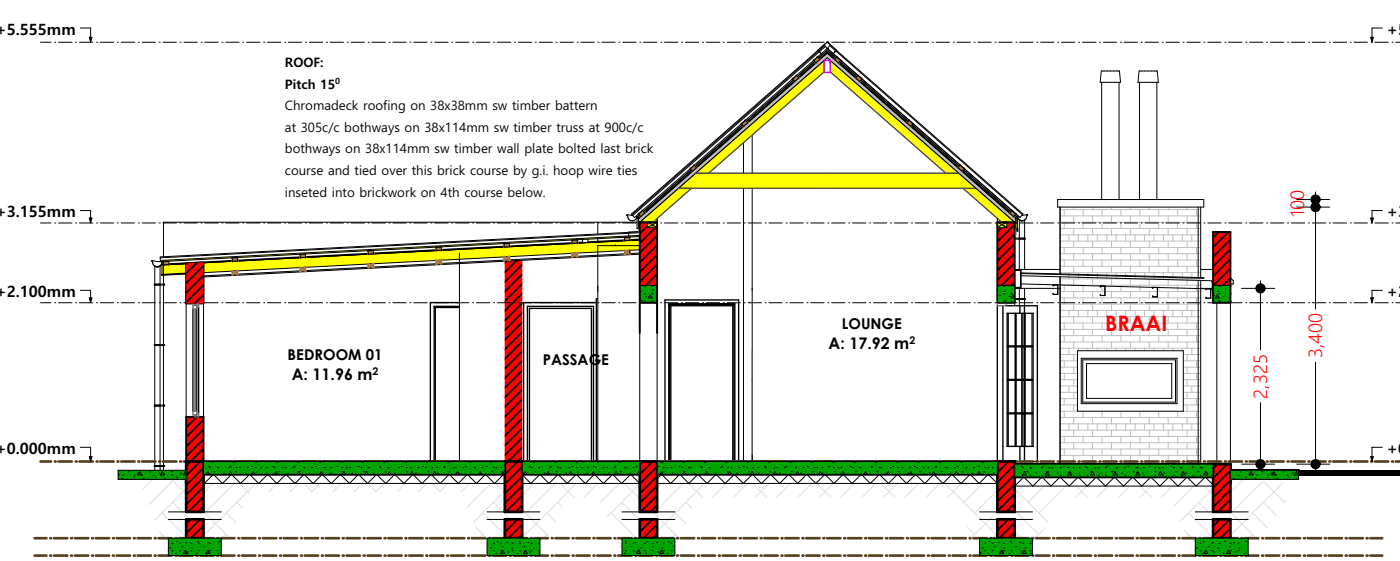


TYPICAL CLERESTORY DETAIL
SCALE 1:100




SOUTH ELEVATION
SCALE 1:100

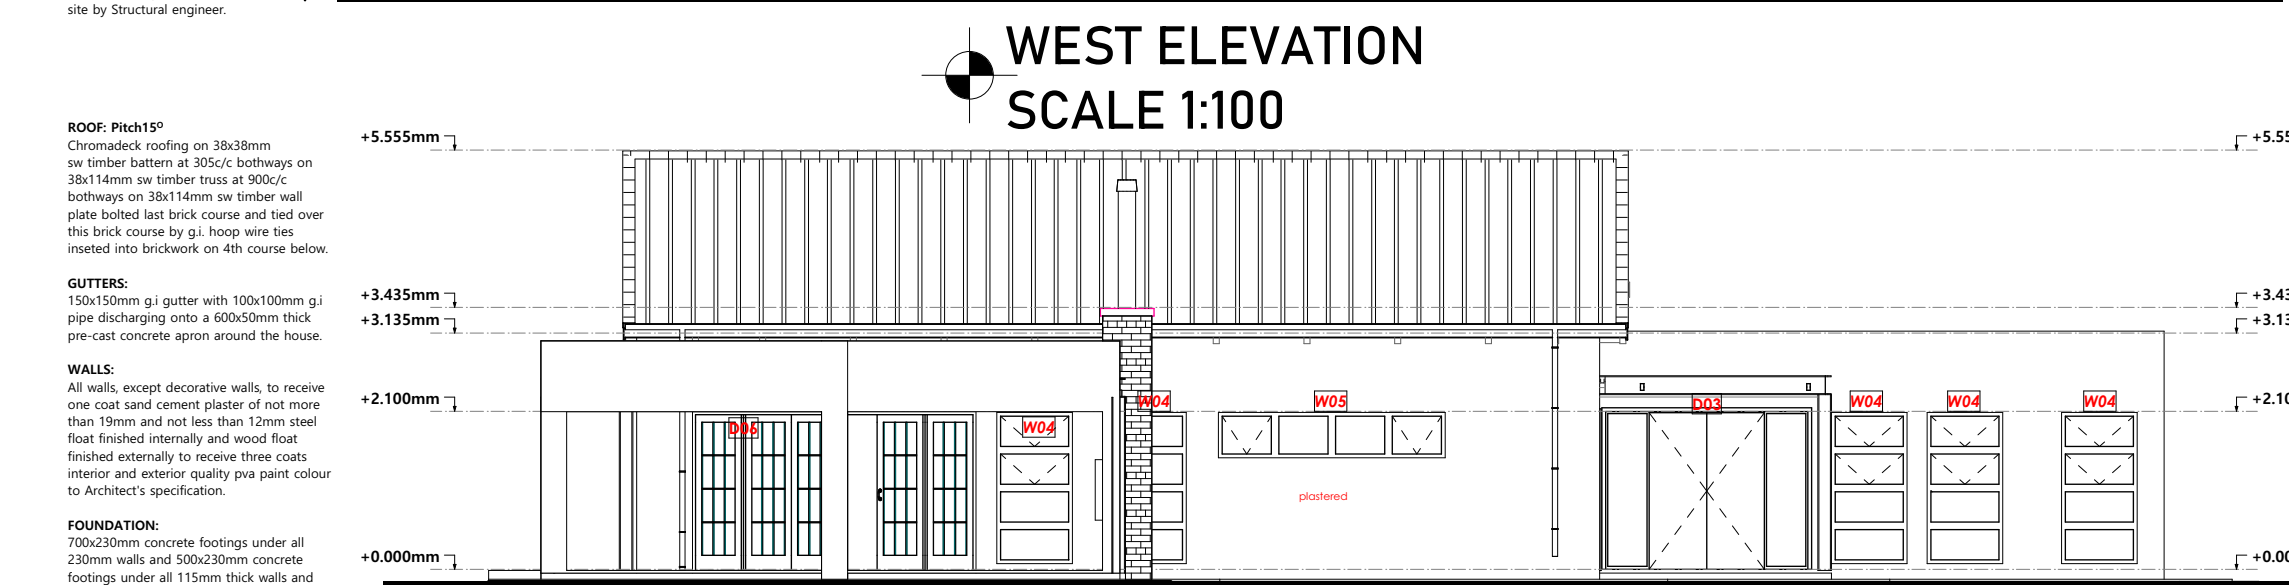

WEST ELEVATION
SCALE 1:100

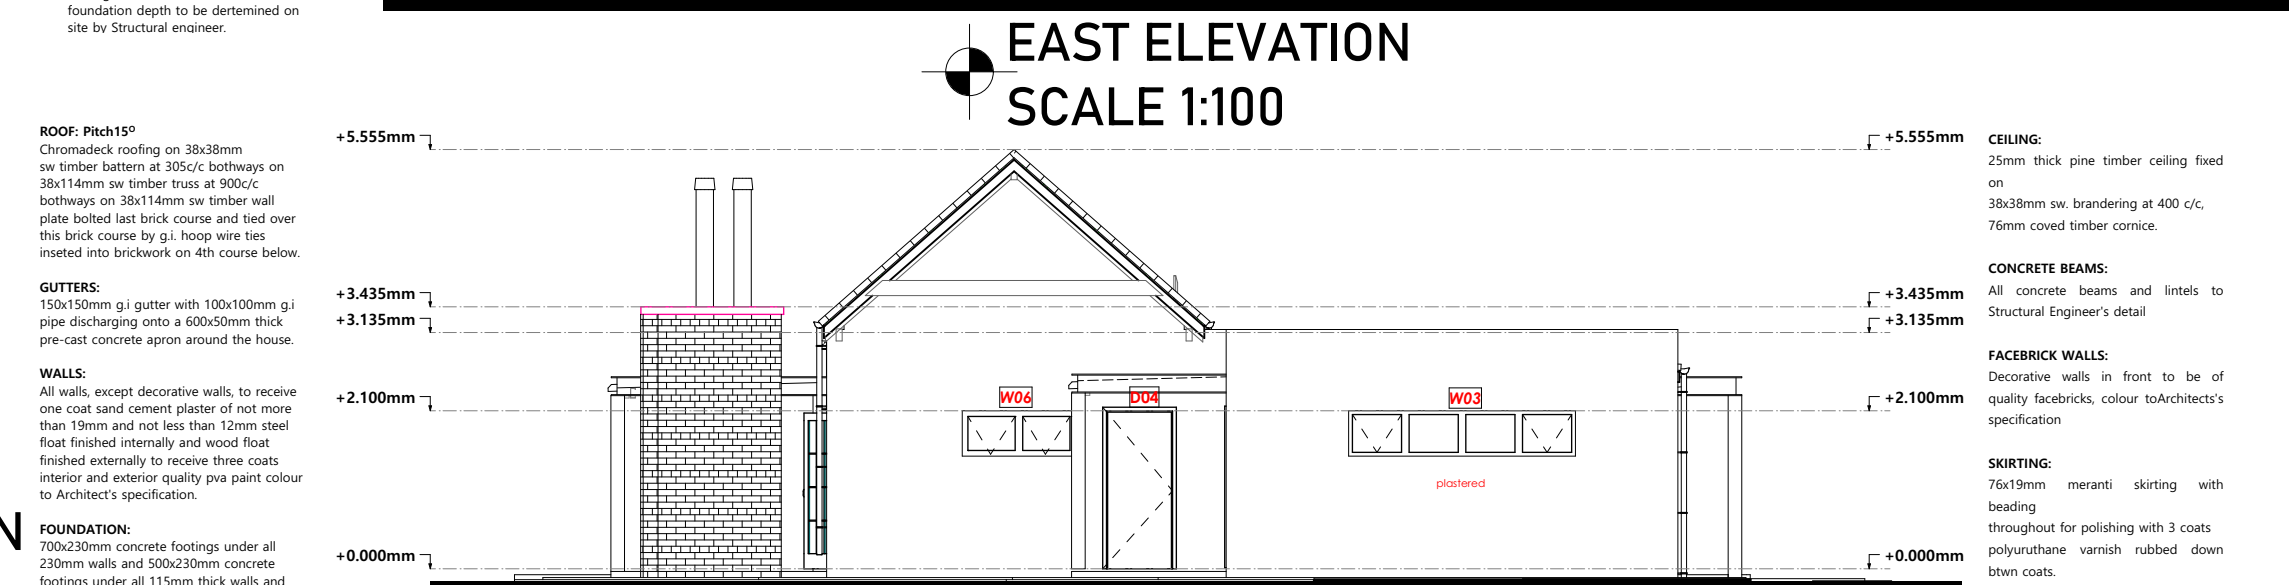

EAST ELEVATION
SCALE 1:100

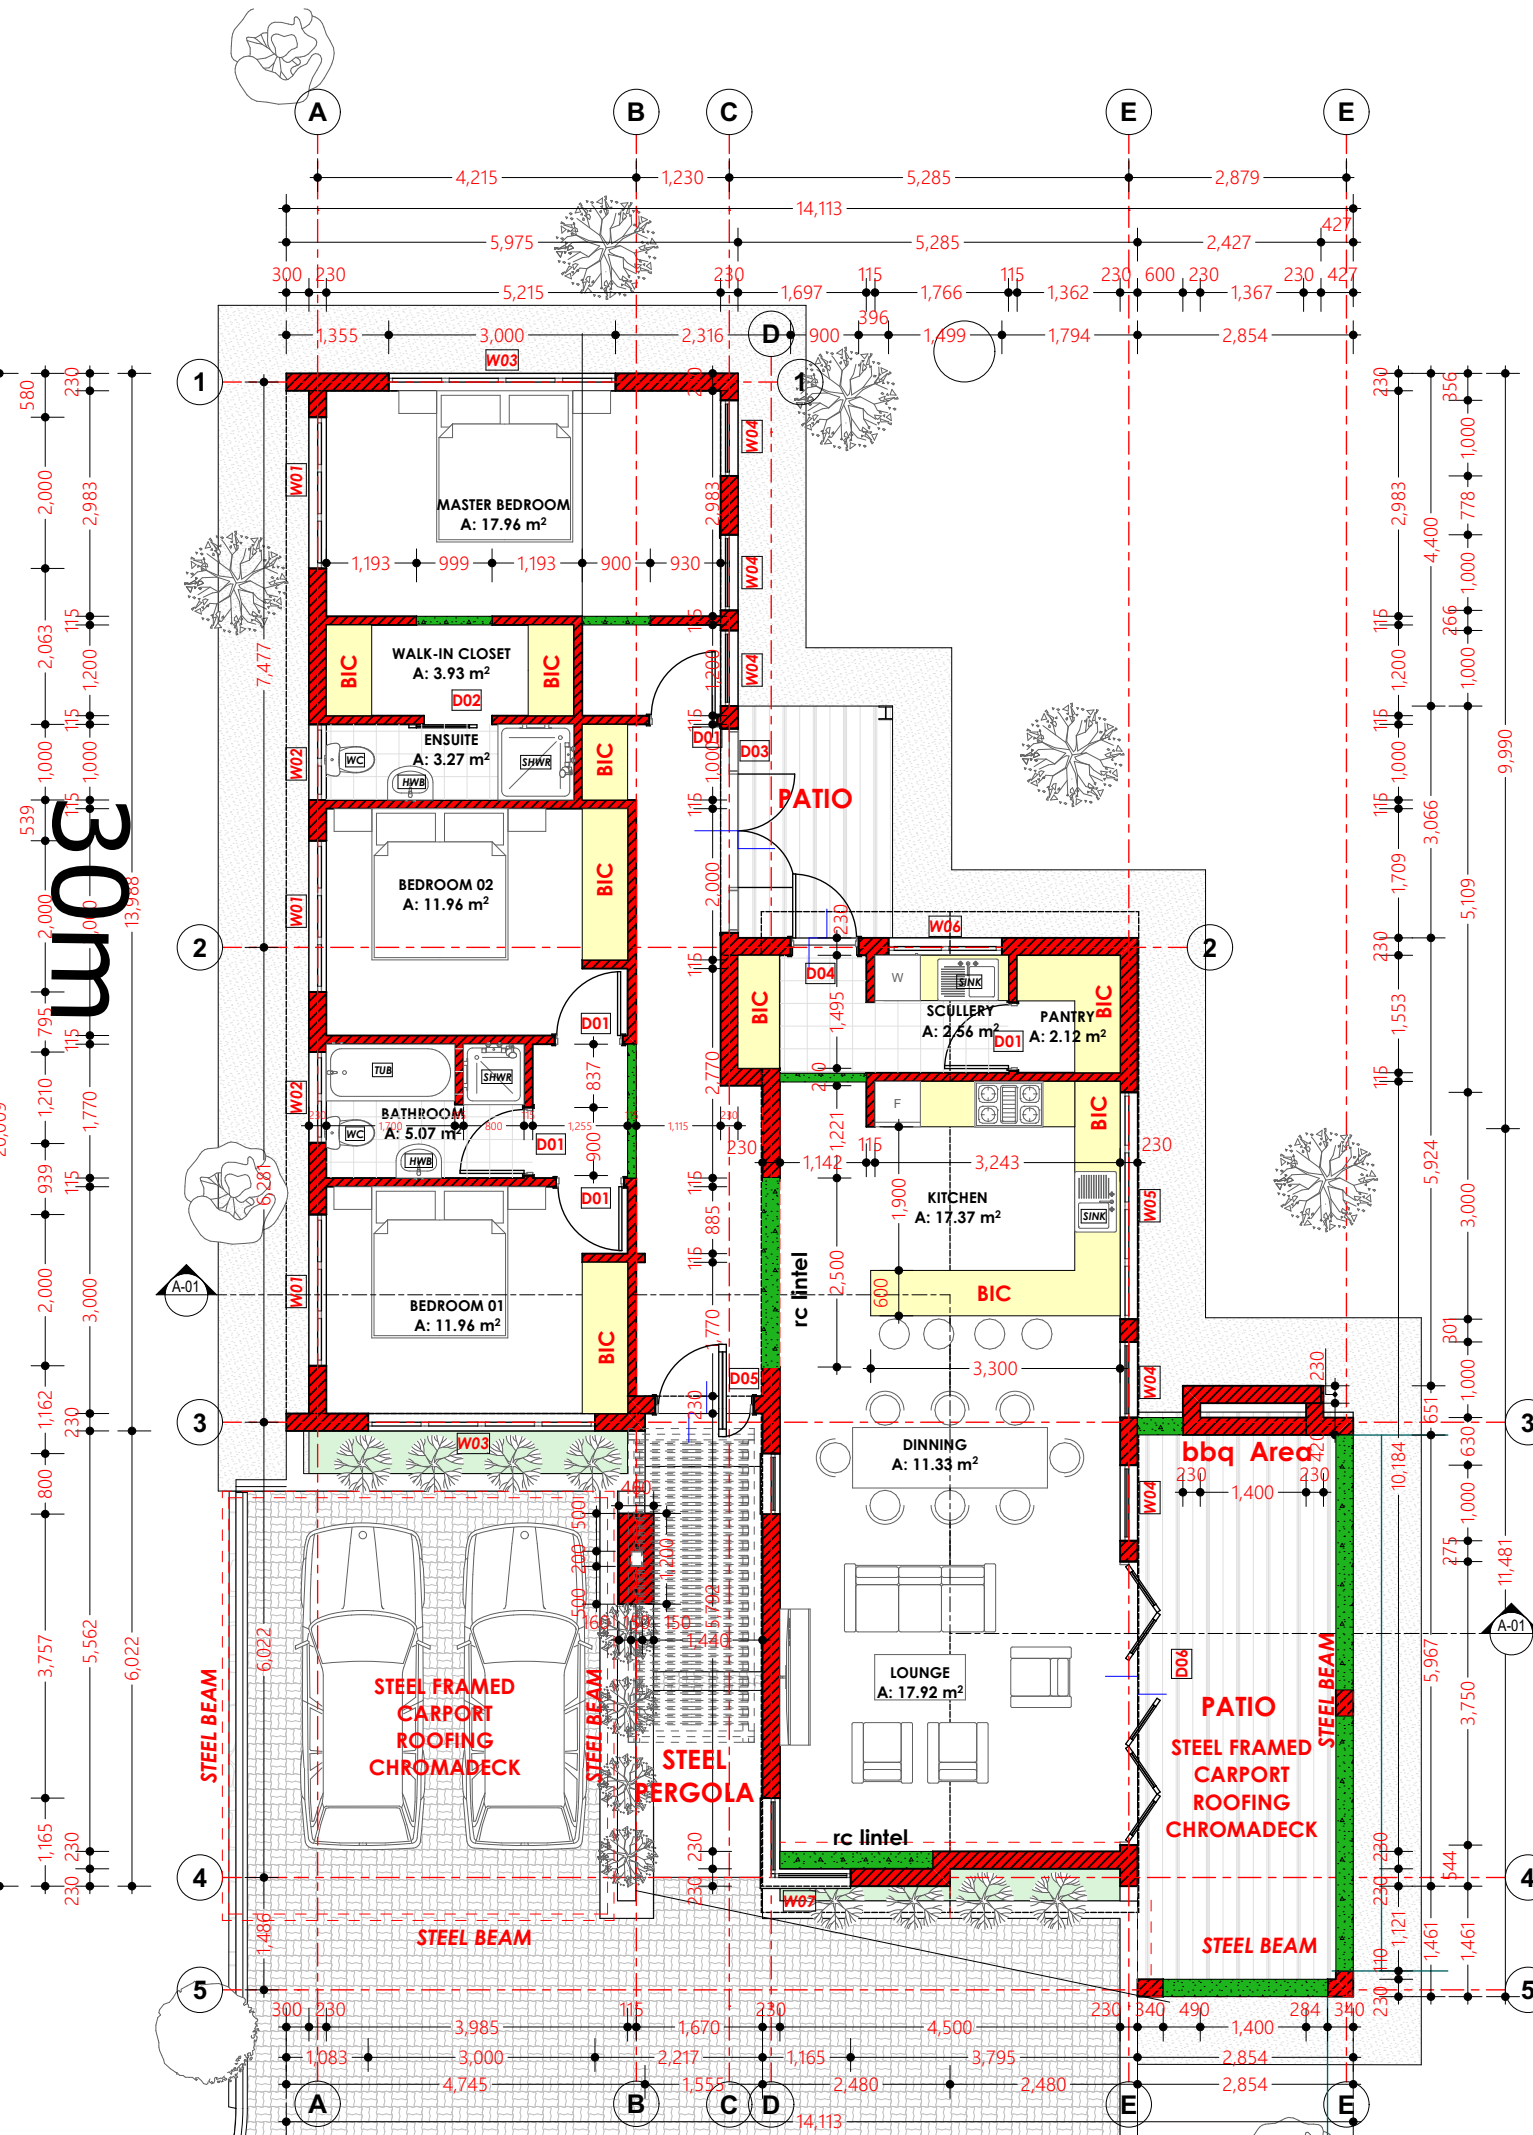

GROUND FLOOR
SCALE 1:100

NORTH ELEVATION
SCALE 1:100

NOTES:

- All materials and methods are to comply with the NATIONAL BUILDING REGULATIONS (Act No. 103 of 1977), and amendments.
- All construction methods and specifications are to be in accordance with "THE MODEL PREAMBLES FOR TRADES" (1999 ASAQs) and supplementary preambles unless otherwise specified.
- All materials are to be fixed and finished in accordance with the specifications of the manufacturer of such materials, unless otherwise specified.
- All dimensions are to be checked on site before any work is put in hand. Any lack of clarity or discrepancy is to be brought to the attention of the architect for rectification or clarification.
- This drawing to be read in conjunction with engineer's drawings where applicable.
- Dimensions are not to be scaled from the drawing.

COPYRIGHT RESERVED.

REVISIONS:

NO.	DATE	DESCRIPTION

CLIENT

Mrs C. Mafunga
Contact: +263772916861

ARCHITECTURAL DRAUGHTING SERVICES

DF
DESIGN FRIX
ARCHITECTS

141 CHINAMANO AVE HARARE
CONTACT: +26377465712
www.designfrixarchitects.com

QUANTITY SURVEYOR:

CIVIL ENGINEERS:

STRUCTURAL ENGINEERS:

MECHANICAL/ELECTRICAL ENGINEERS:

PROJECT TITLE

HOUSE LUSAYO, MALAWI

DRAWING TITLE

Layout

WORK STAGE

Technical Documentation

PURPOSE OF DRAWING

MUNICIPAL SUBMISSION

SCALE	PROJ. NO.	DWG. NO.	REV.
AS SHOWN	29W22	12	
DRAWN			
DATE	12/10/2022	CHECKED	R.T.S