




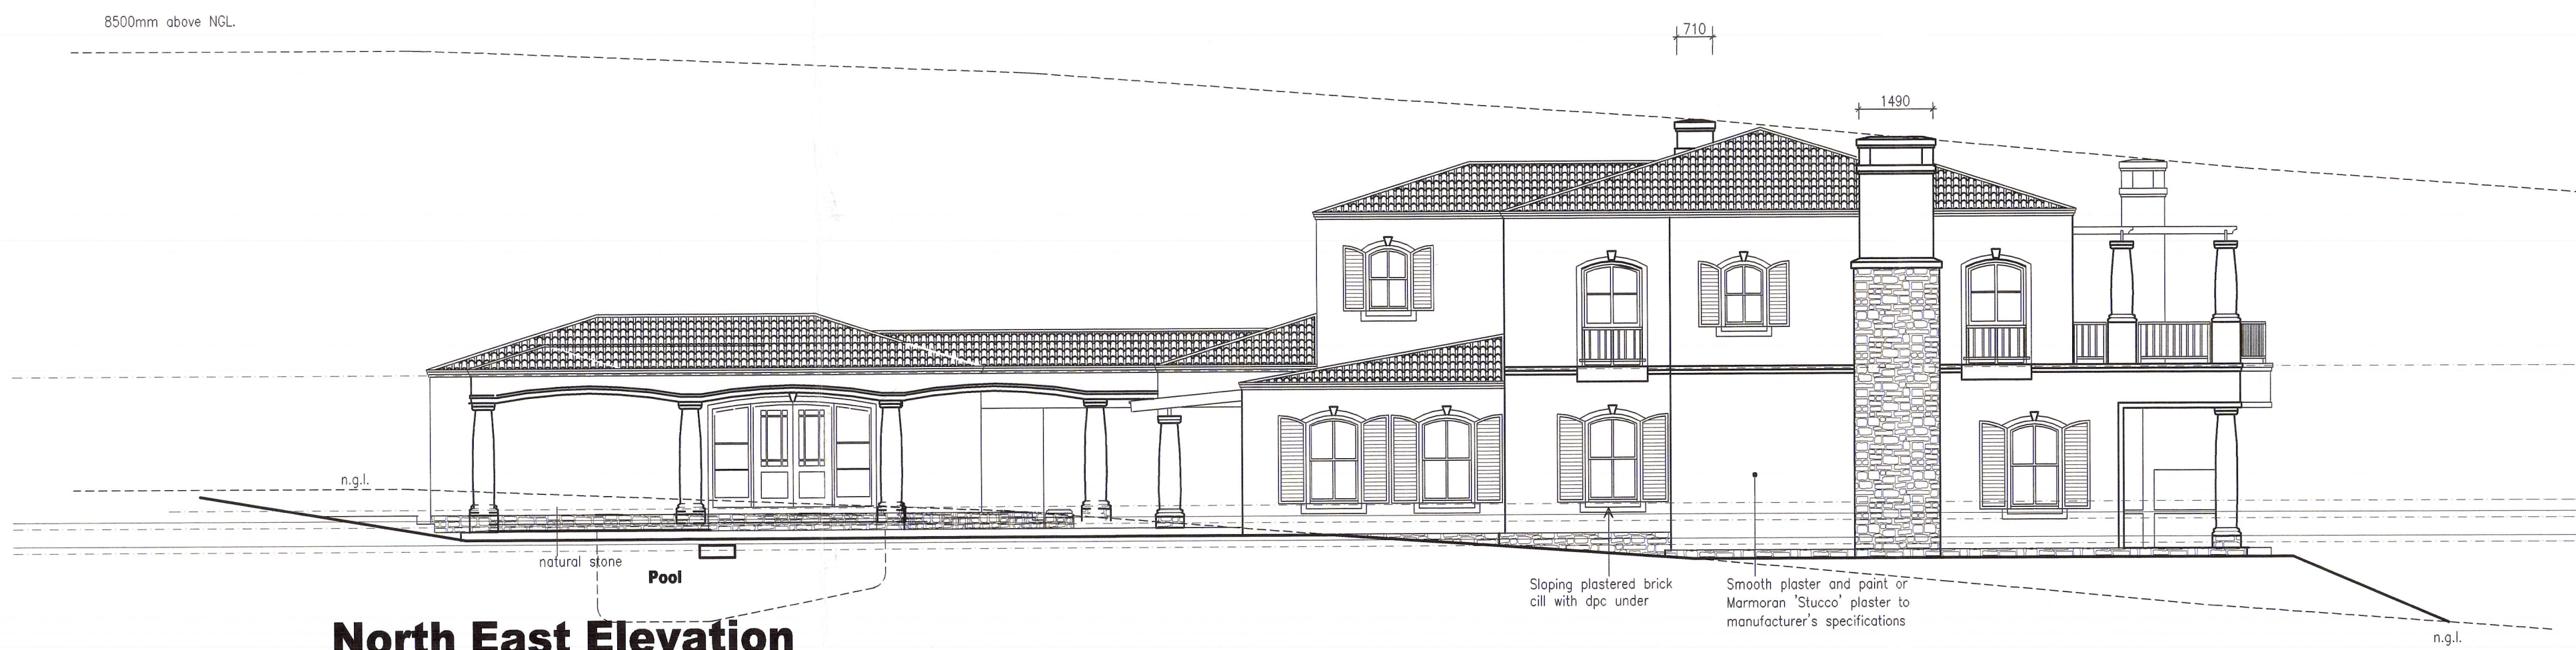

North East Elevation

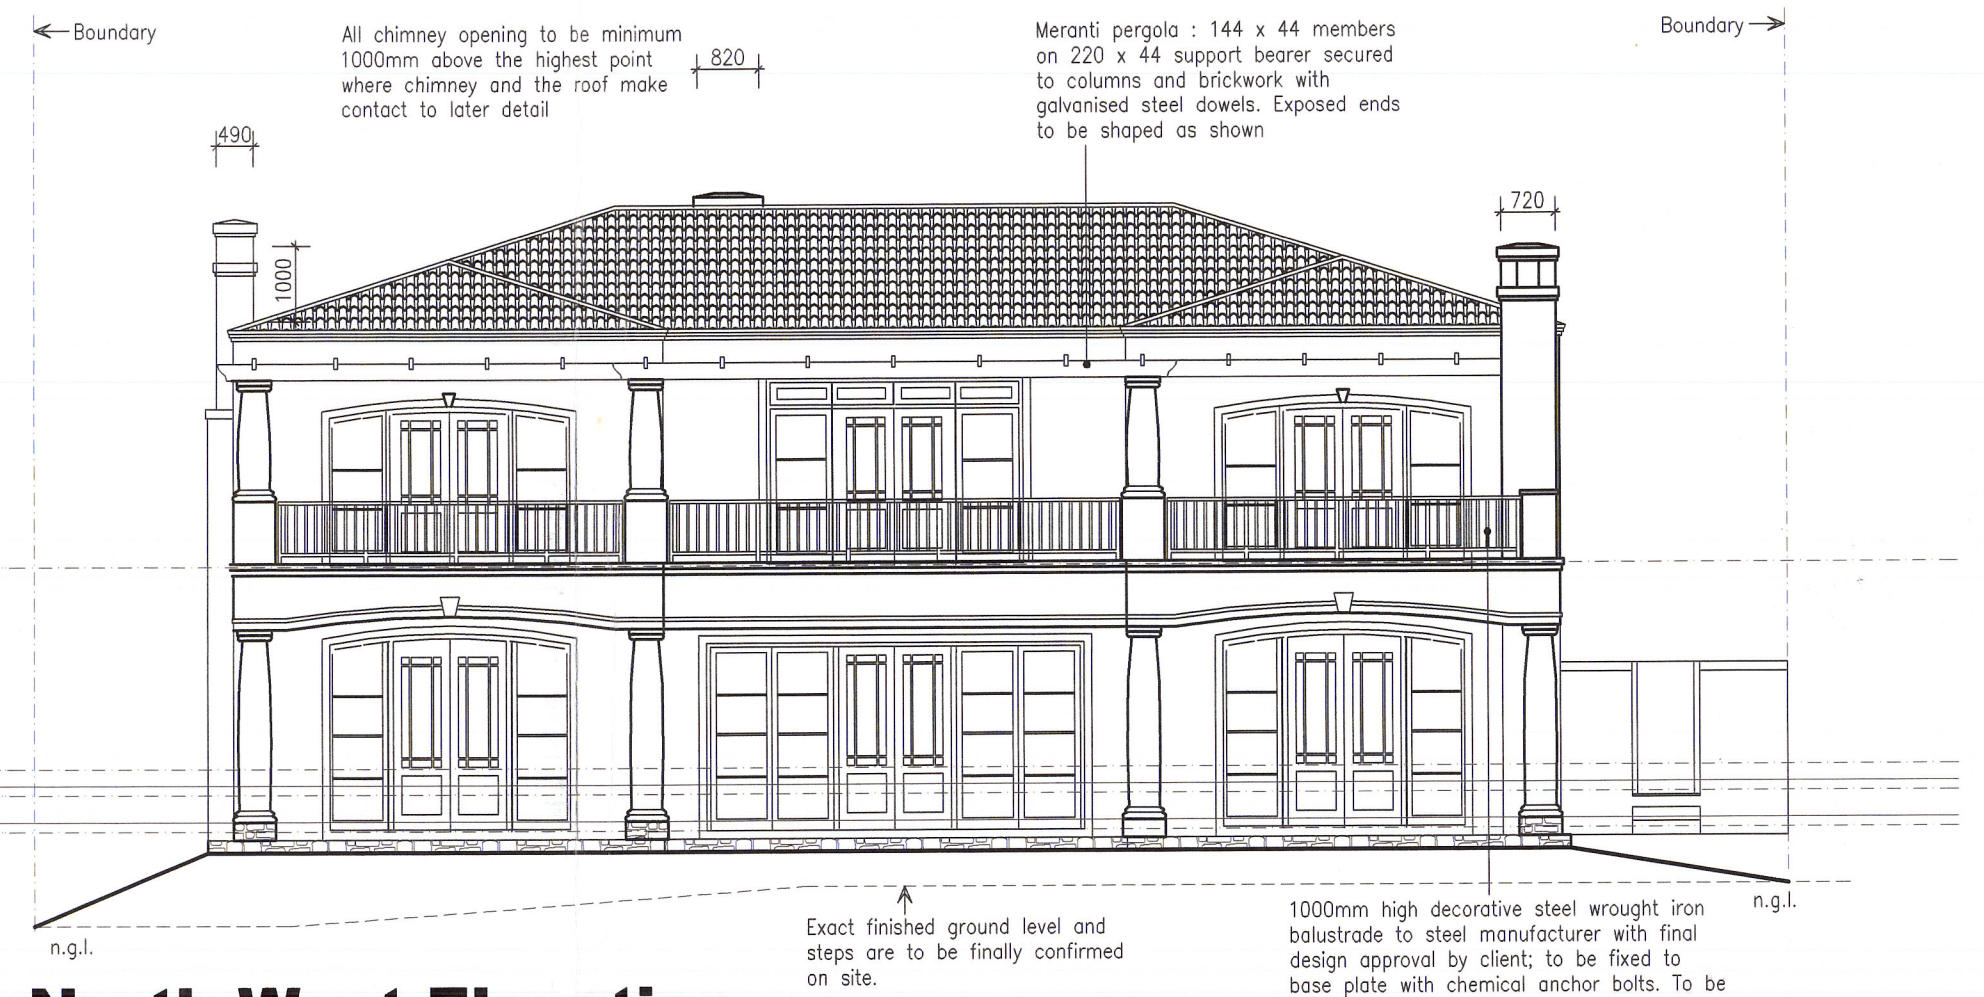

North West Elevation

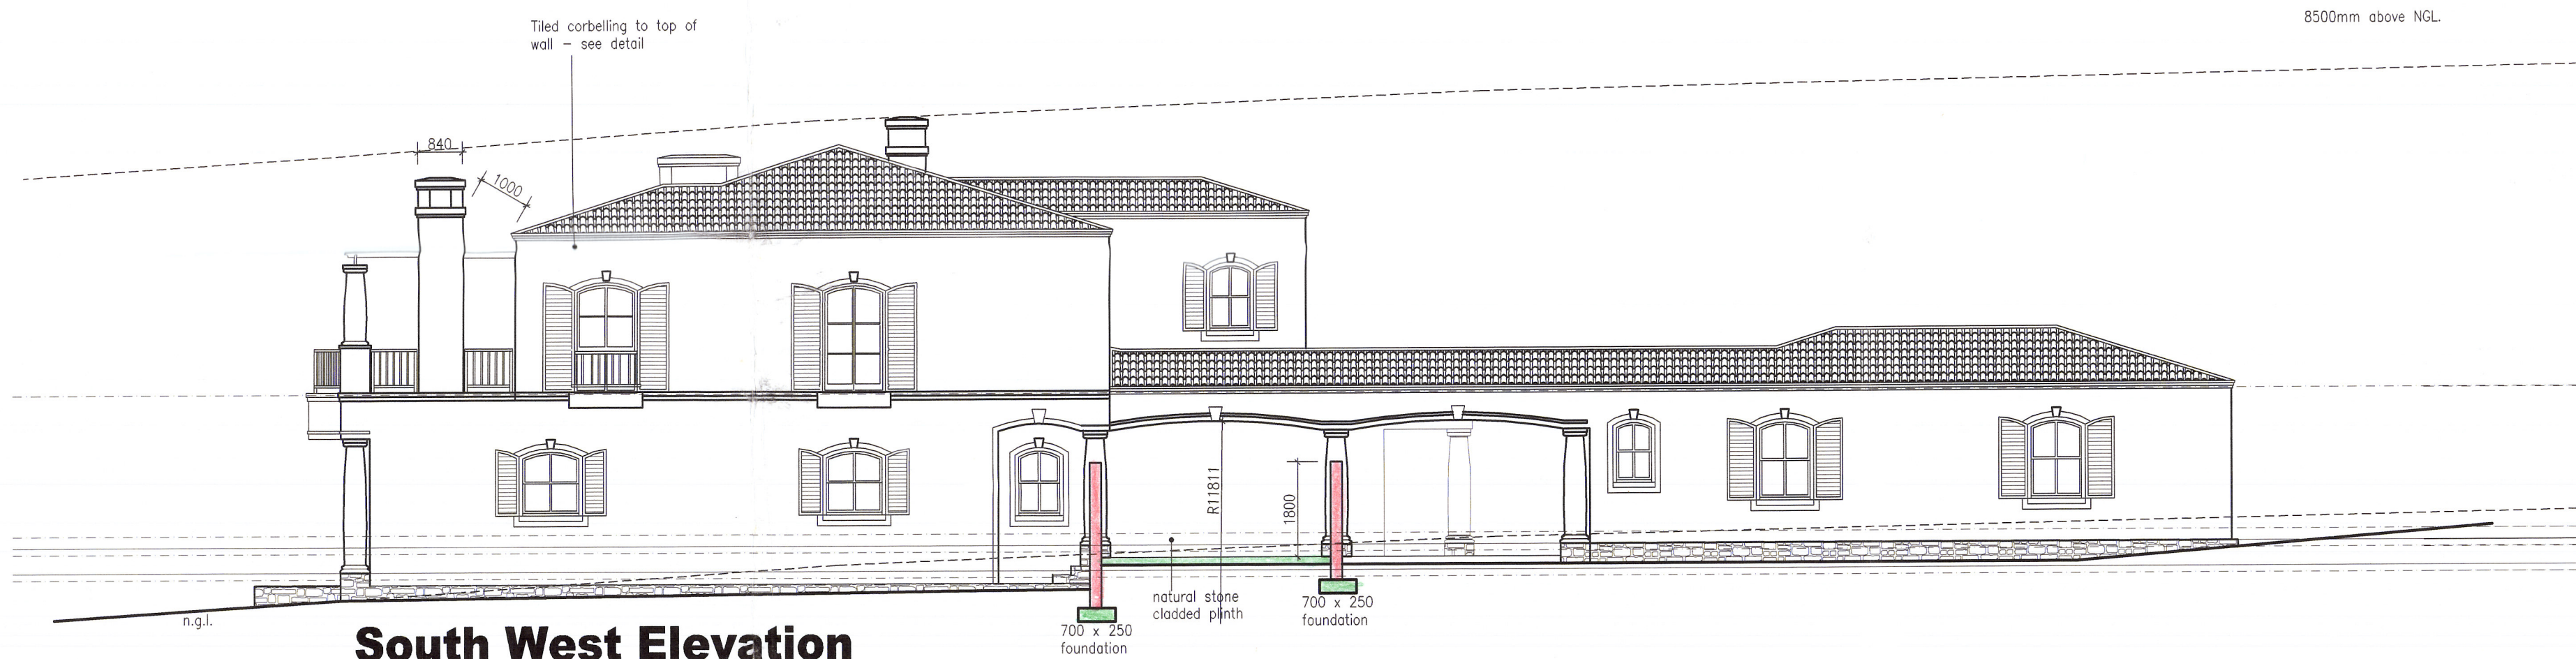

South West Elevation



South East Elevation



South East Elevation

PLAN APPROVED BY:
(Name/signature/date)
Owner: Annexed
Date: 22/12/04
Exco: 22/12/04
Architect: 22/12/04
Date: 22/12/04
Reg No: 22/12/04
Estate Architect: 22/12/04
Date: 22/12/04

BENAMING
DESIGNATION
BOUINSPEKTEUR
BUILDING INSPECTOR
GESONDHEIDSPESKTEUR
HEALTH INSPECTOR
ELEKTRIESE INGENIEUR
ELECTRICAL ENGINEER
VERKEERSDEPARTMENT
TRAFFIC DEPARTMENT
PUBLIEKE WERKE
PUBLIC WORKS
DORPSREGERING
TOWN PLANNING

BITOU MUNICIPALITY
It is hereby confirmed that I have considered and accepted the recommendation of the Building Control Officer in accordance with the power delegated to me by the Municipal Council. In accordance with the provision of a building is 'Boundary' in terms of Section 7(1)(a) of Act 4698 1977, subject to compliance with the conditions as recommended by the Building Control Officer.

28/11/2005
DATE

CONDITIONS OF APPROVAL
1. The payment deposit of R 10 000.00 is payable before the drawings are released.
2. All drainage, waste water and r.w.p. are to be concealed.
3. Sample panels of the colour schemes as submitted at sketch plan stage to be supplied before paintwork commences.
4. Elevations required of all boundary walls.
5. Commencement certificate to be issued by HOA.

PLAN APPROVAL NOTES
The approval is in terms of the approved design guide lines and subject to the approval of the local authority. The specifications and the construction to conform to the standards of the N.B.R. the local by-laws and the S.A.B.S. The professional liability for both the structural and constructional design and details is vested with the project consultants.

SPECIFIC CONDITIONS

1.
2.
3.
4.
5.

This design is copyright and remains the property of the designer. All dimensions & levels to be checked on site before any work commences. Only figured dimensions to be followed do not scale from drawing.

R H ARCHITECTS C.C. & Interior Designers
TEL (021) 797 3169
FAX (021) 7975693

Client: **FIRE RING TRADING**

Project: **NEW HOUSE FOR CLIENT**
ERF - 9082, TURTLE CREEK GOLF ESTATE
PLETTENBERG BAY

Drawing: **MUNICIPAL DRAWING ELEVATIONS**

Date: **Sept'2004** Scale: **1 : 100** Drawn: **DY**
Number: **04/128-03** Revision :