



5 WEST ELEVATION
1 : 100

2 EAST ELEVATION
1 : 100

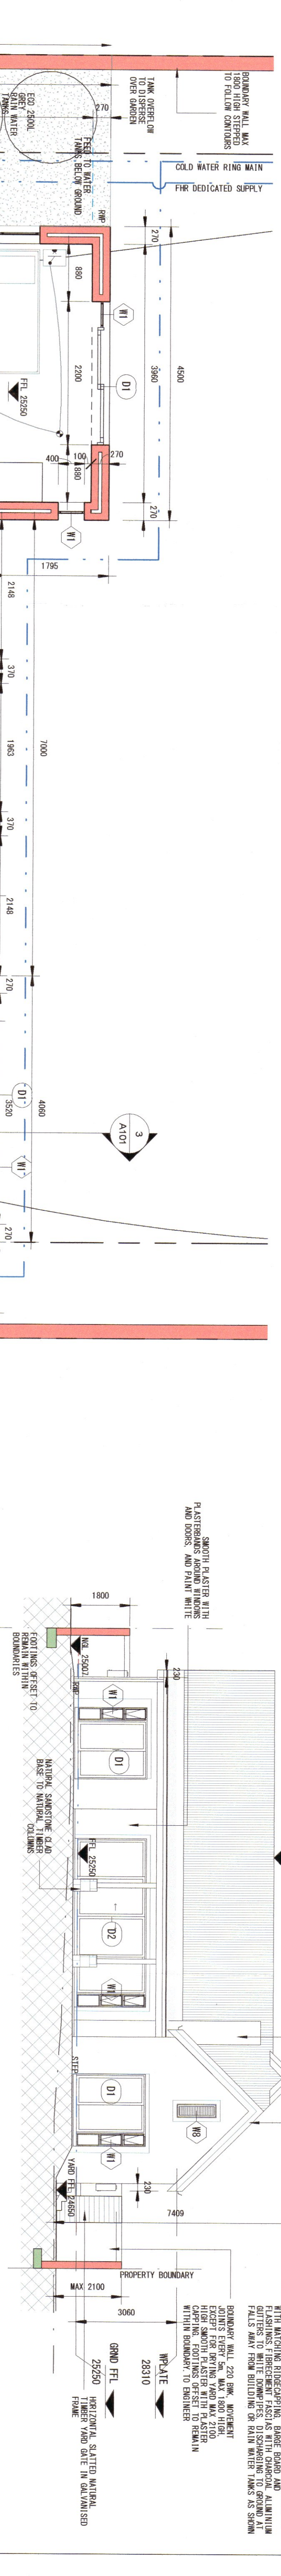

3 NORTH ELEVATION
1 : 100

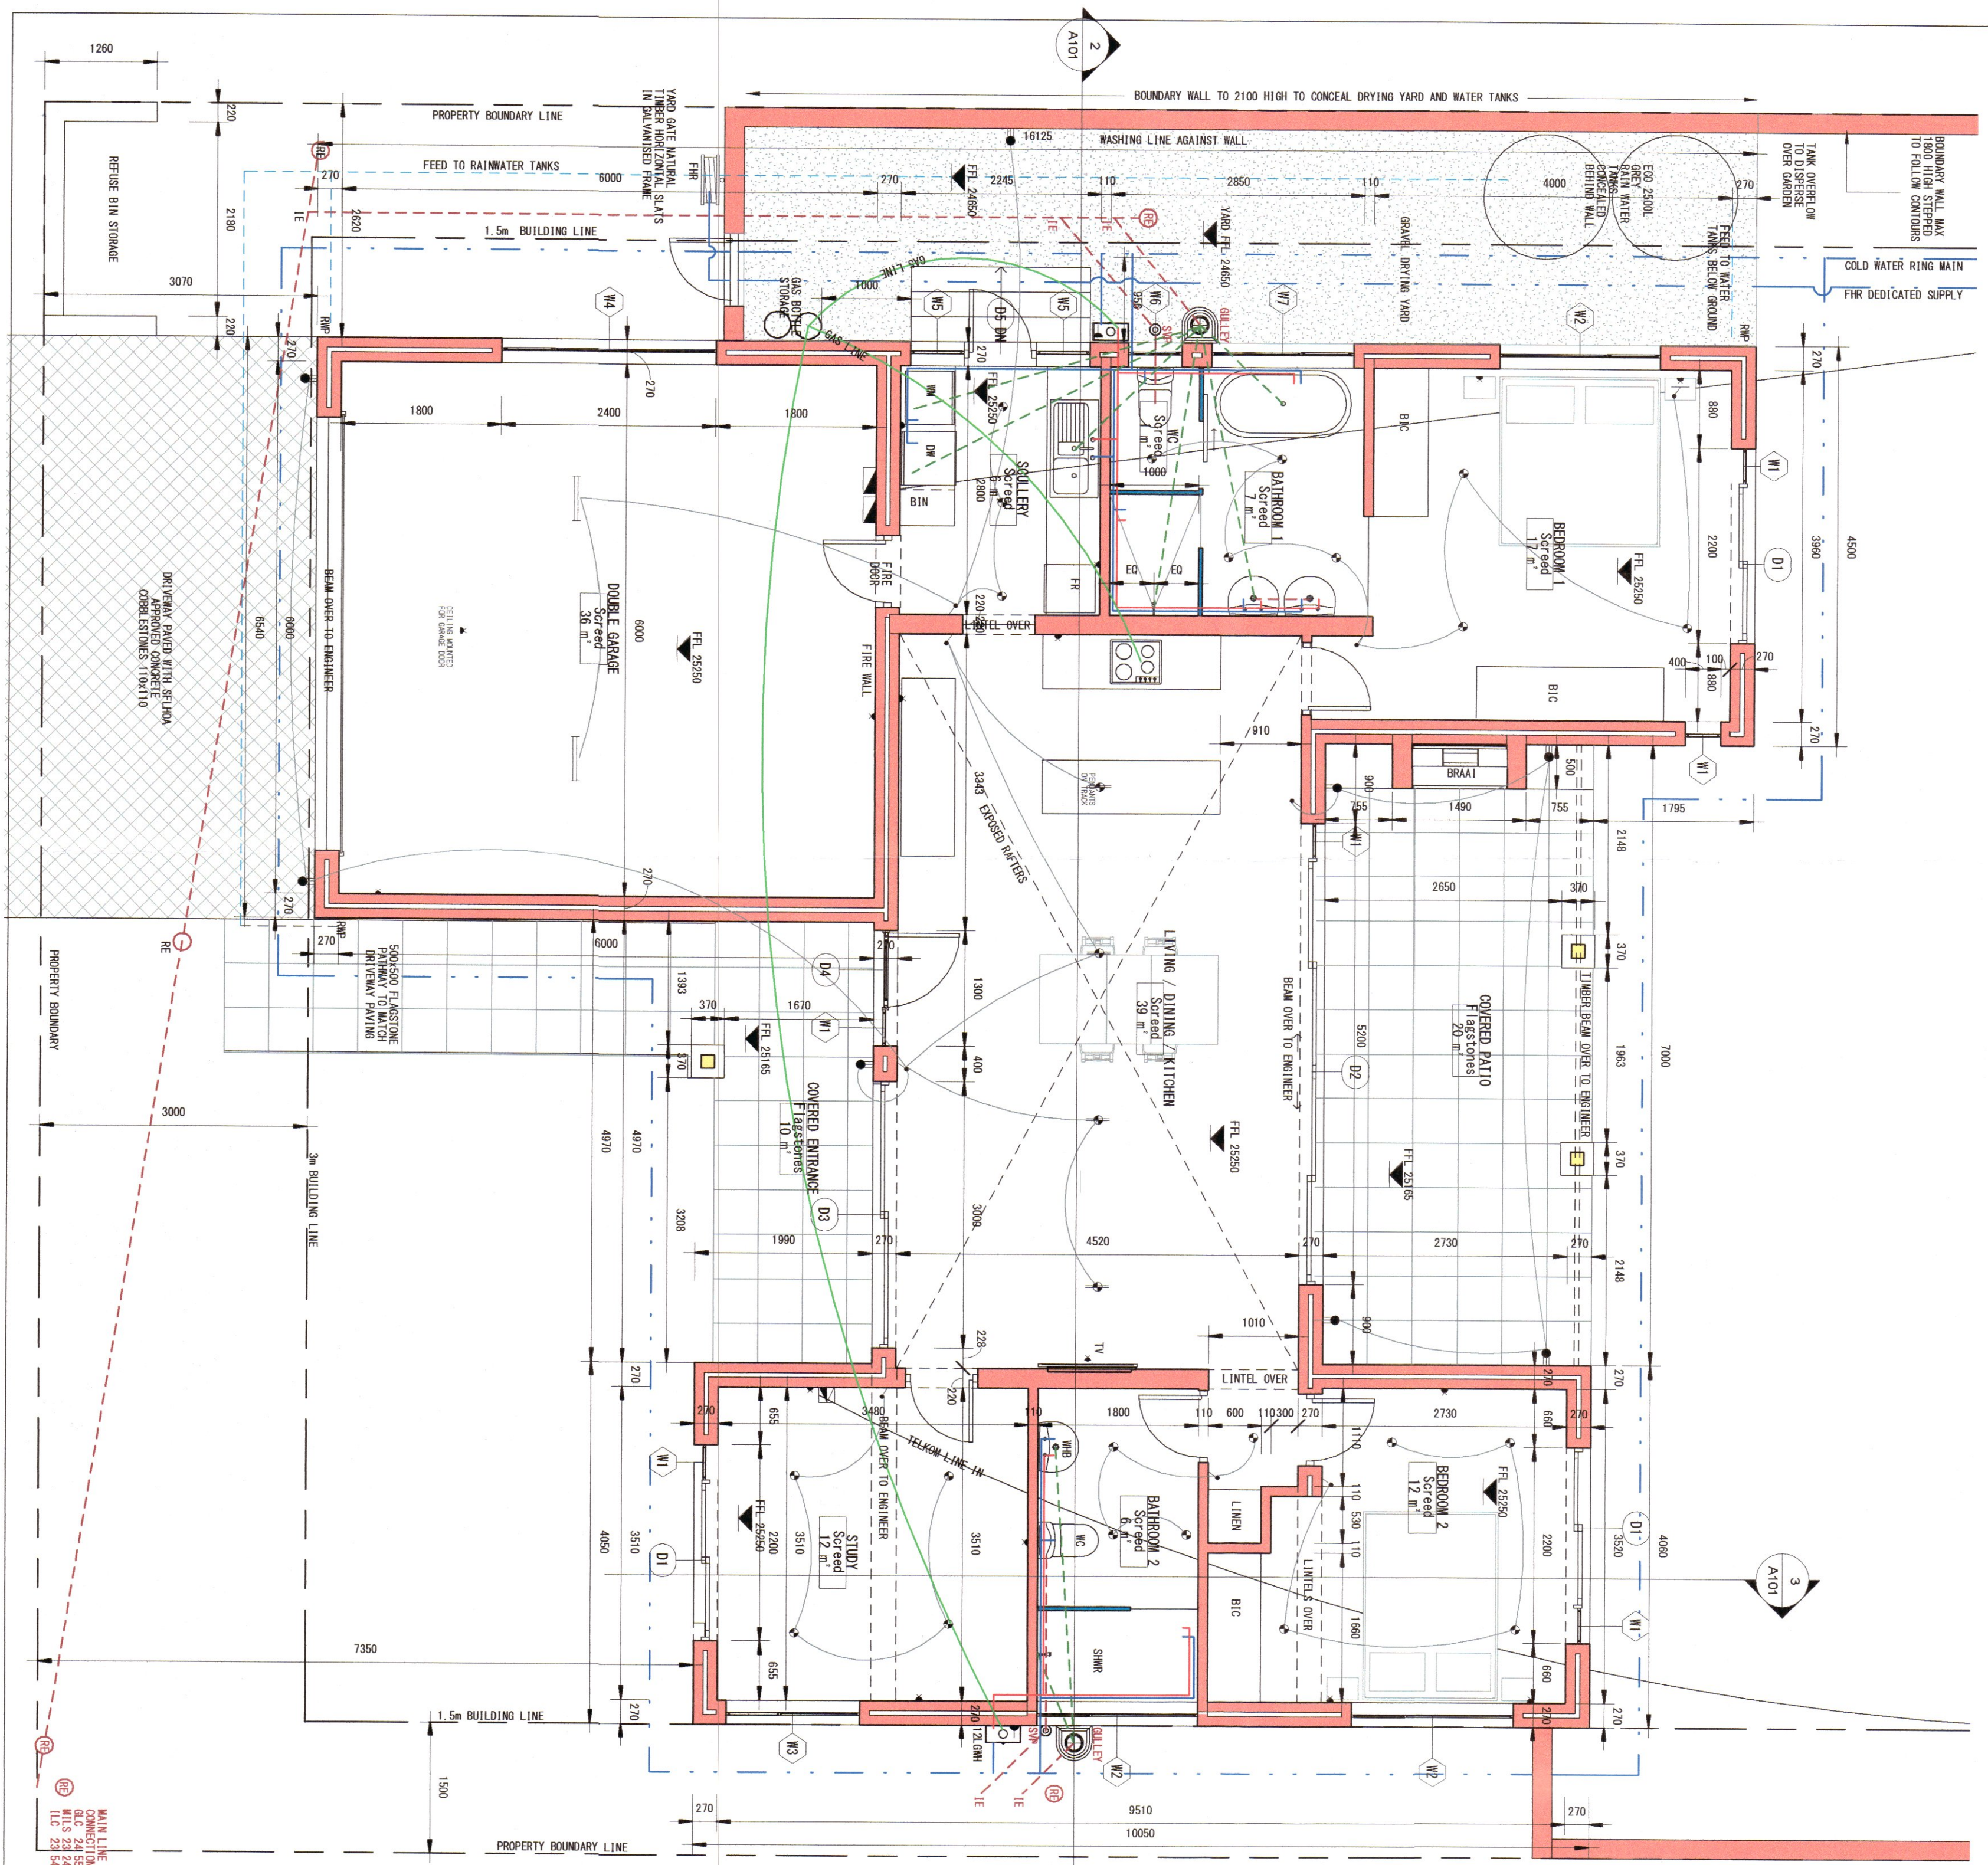

1 GROUND FLOOR PLAN
1 : 50

	PENDANT OR CHANDELIER
	CEILING FAN
	FOOTLIGHT
	LED DOWNLIGHT
	FLUORESCENT
	DOUBLE FLUORESCENT
	SINGLE FLUORESCENT
	SWITCH
	TELEPHONE / DATA POINT
	TV POINT
	INTERNAL WALL LIGHT
	EXTERNAL WALL LIGHT
	ALARM KEYPAD

ELECTRICAL
1 : 50

KOUKA MUNICIPALITY
CONDITIONALLY APPROVED
BUILDING PLANNING 2021/00010
DATE APPROVED
AESTHETICS COMMITTEE
BUILDING CONTROL OFFICER
DIR. PLANNING AND DEVELOPMENT

ST FRANCIS LINKS
HOME OWNERS ASSOCIATION
CONDITIONALLY APPROVED
2020-05-27
SFL HOA
SUBJECT TO APPROVAL BY
THE LOCAL MUNICIPAL AUTHORITY

PROPOSED NEW DWELLING
ERF 26
48 ST ANDREWS DRIVE
ST FRANCIS LINKS ESTATE
OWNER: S. L. W. GABITE

FLOOR PLAN & ELEVATIONS
Project number 26 LINKS
Date Issued 18.5.2020
Drawn by J BARNES
Checked by JB
Scale As indicated
A102

KOUKA FIRE & EMERGENCY
DESIGN
P. O. Box 560 ST FRANCIS Bay 6312
Tel: 076 708 9593
Email: i.desgranddubet@icad.co.za