



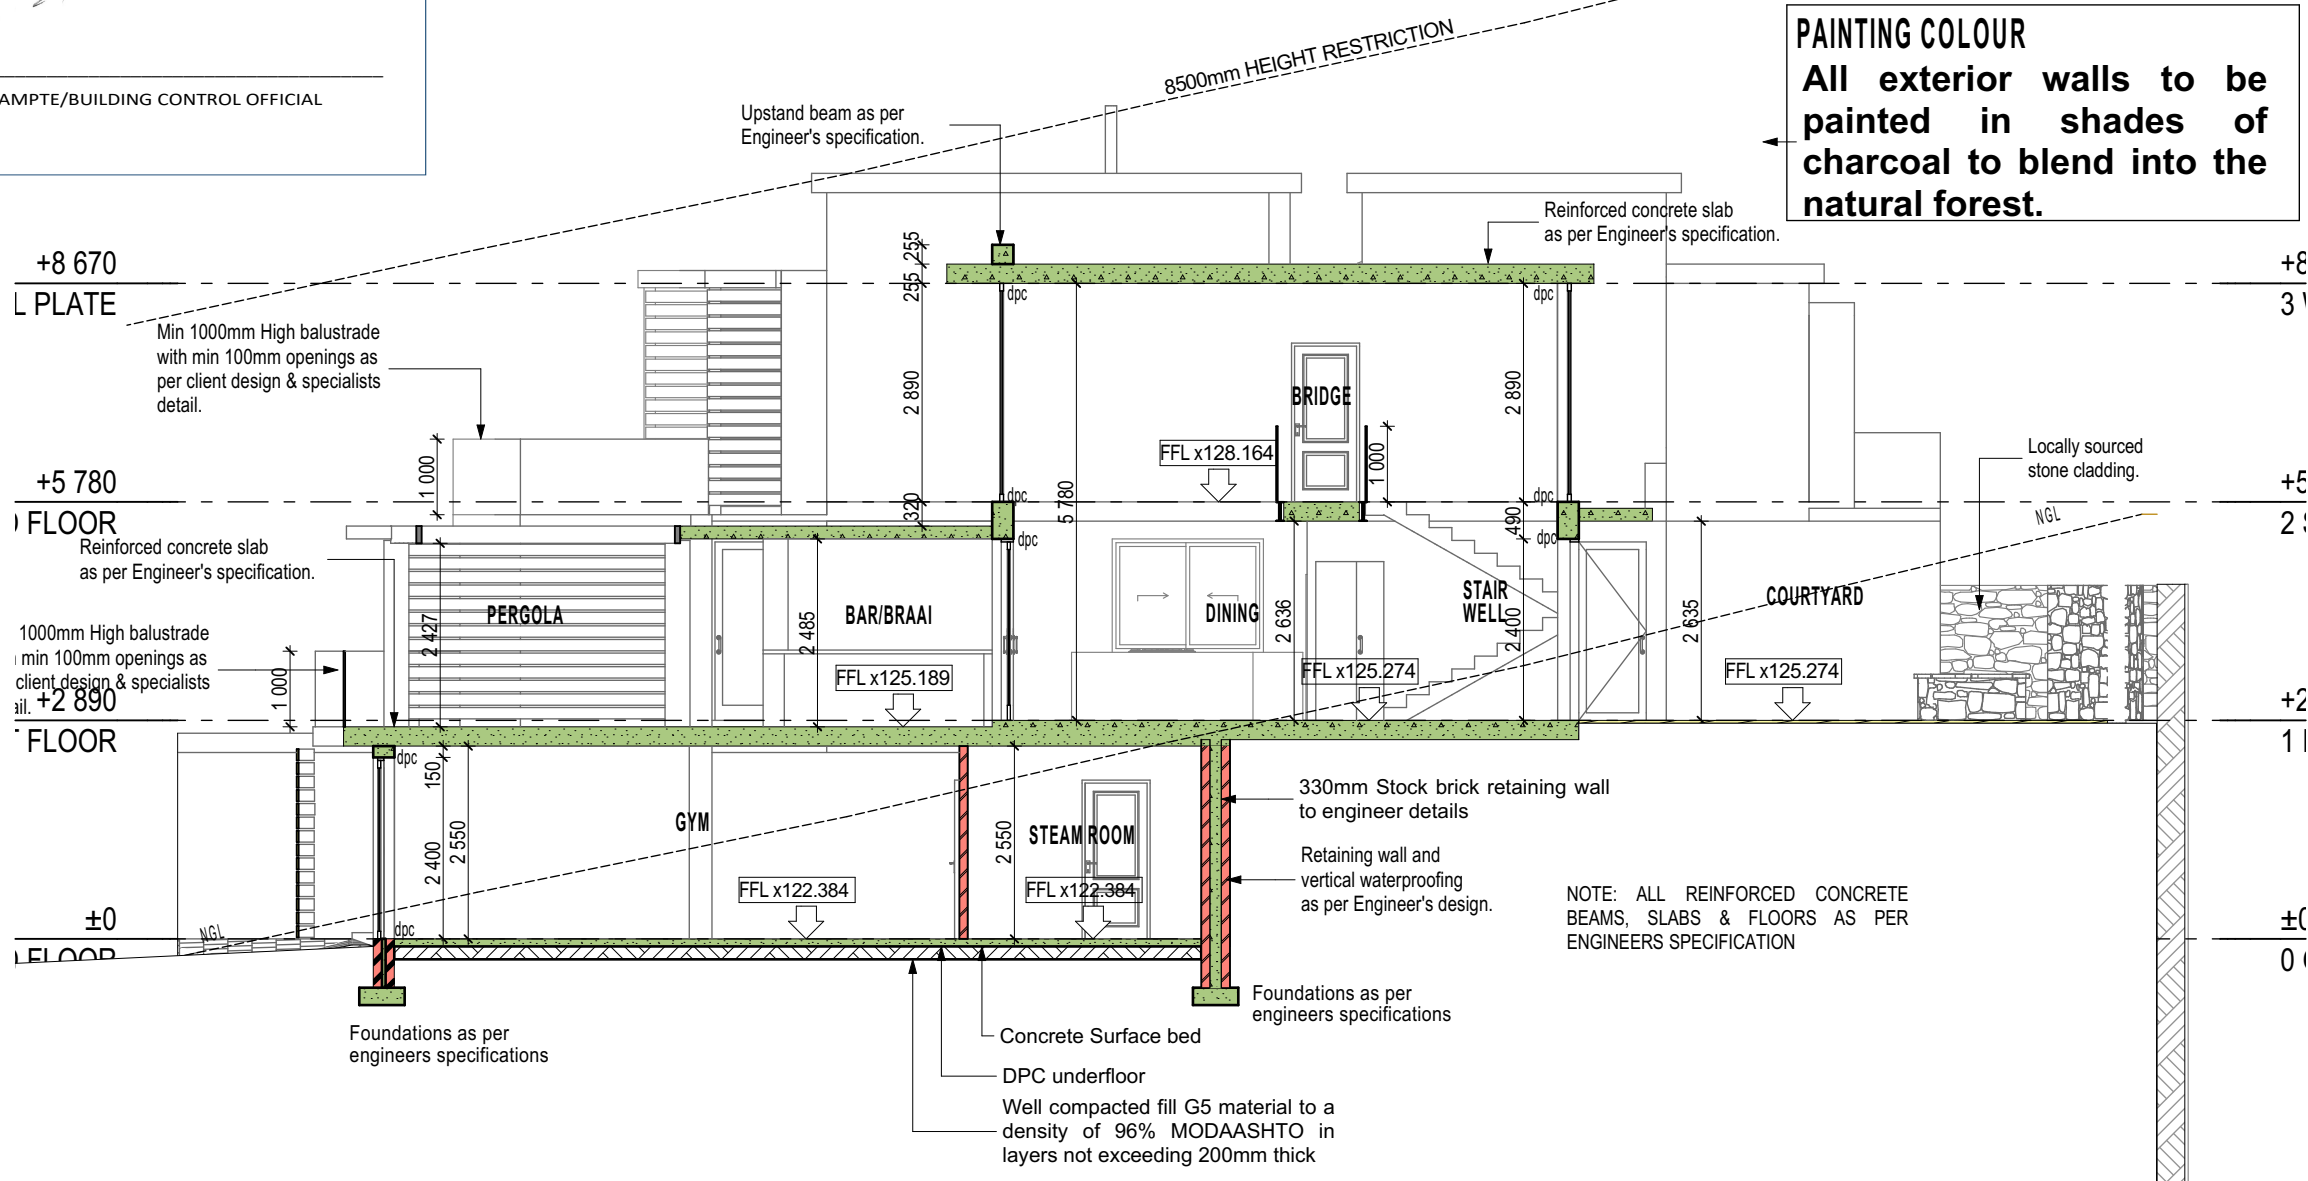


SECTION C-C

1:100

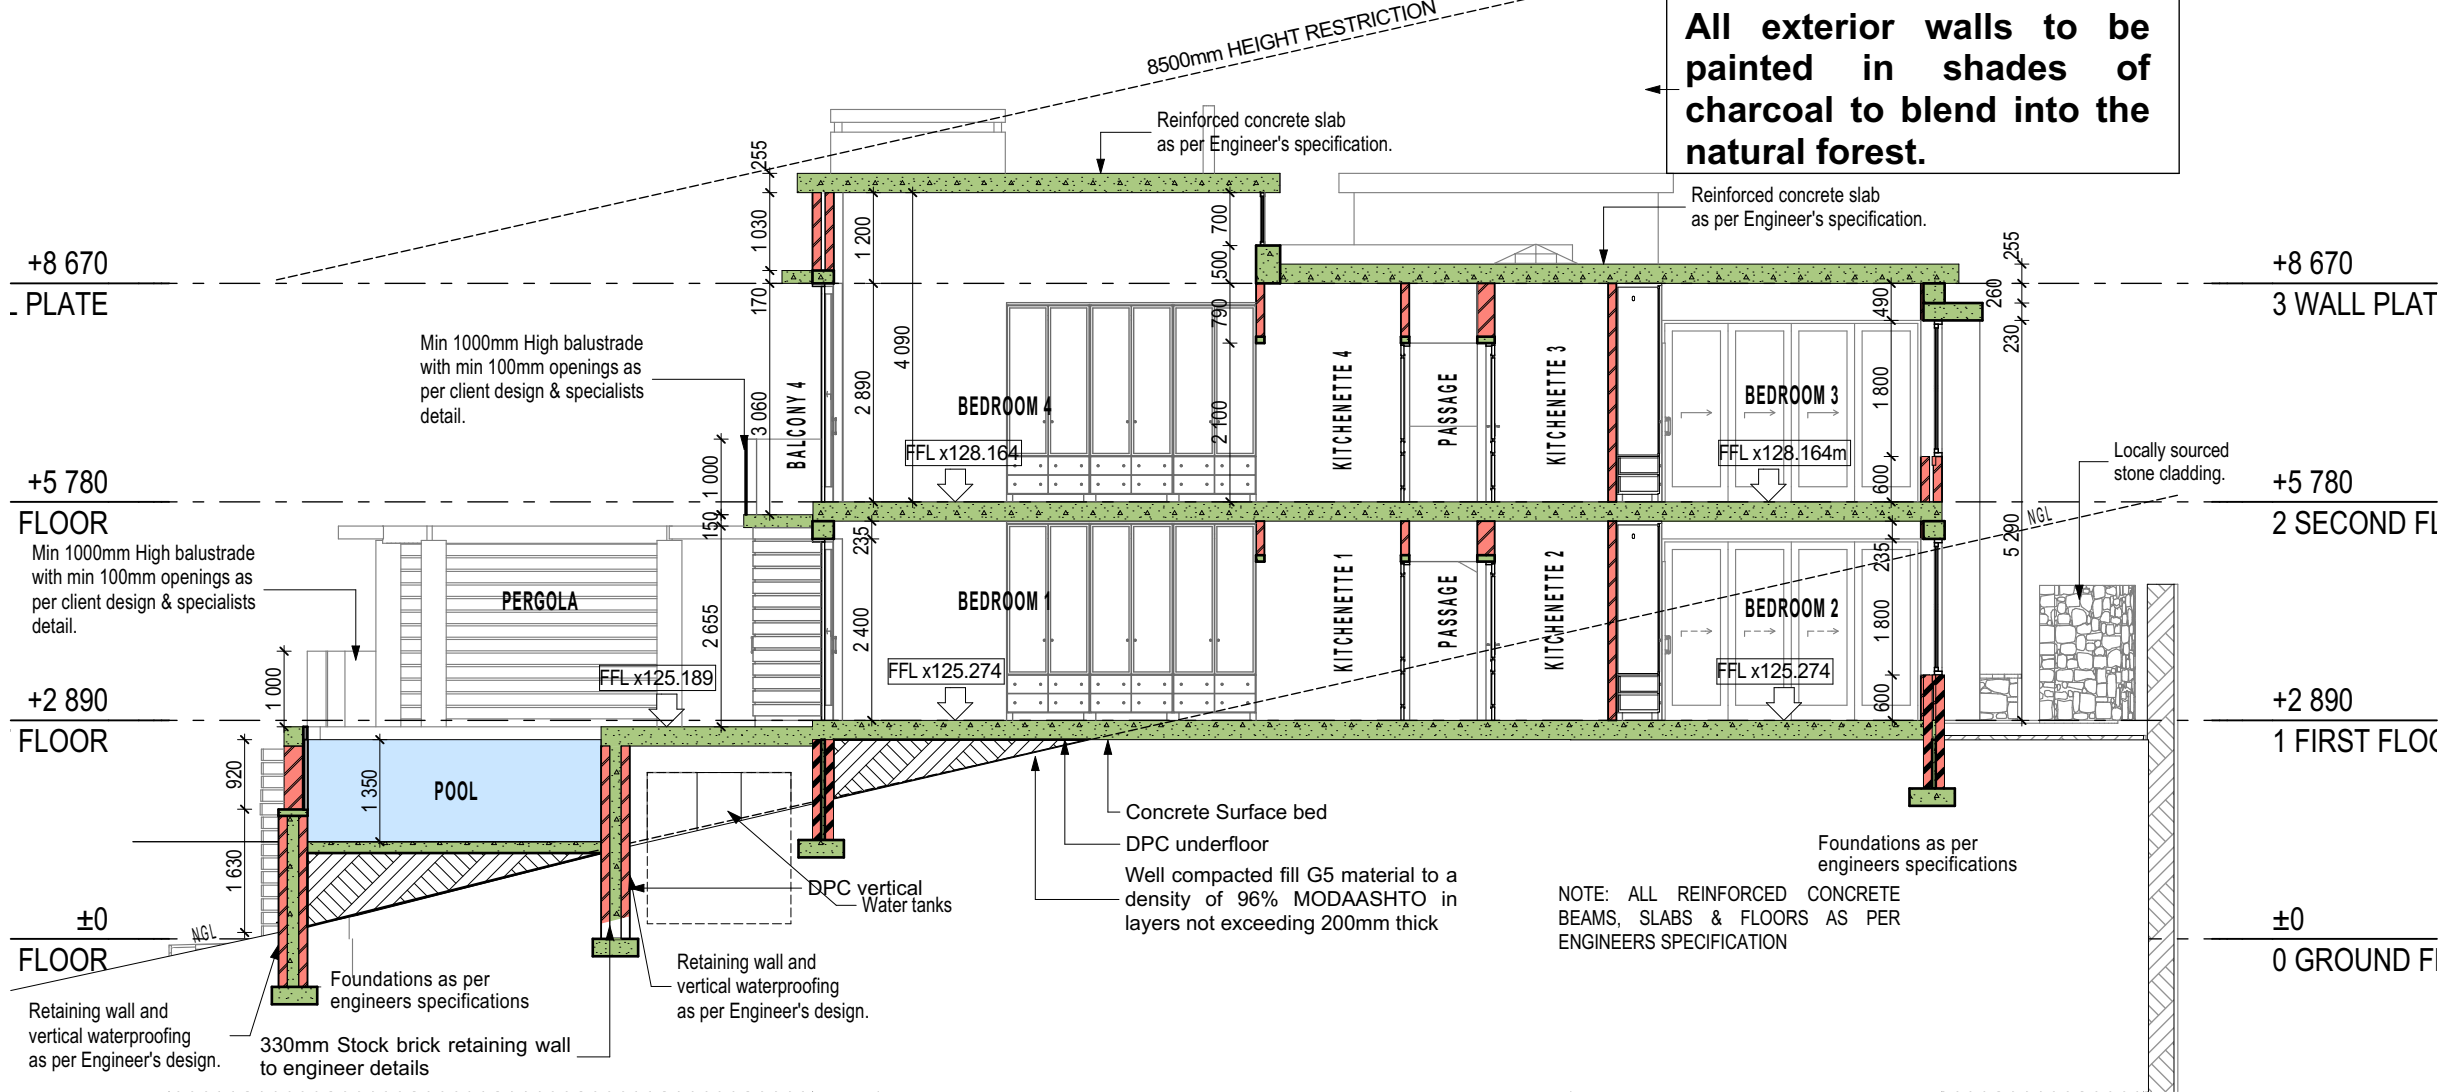


SECTION D-D

1:100

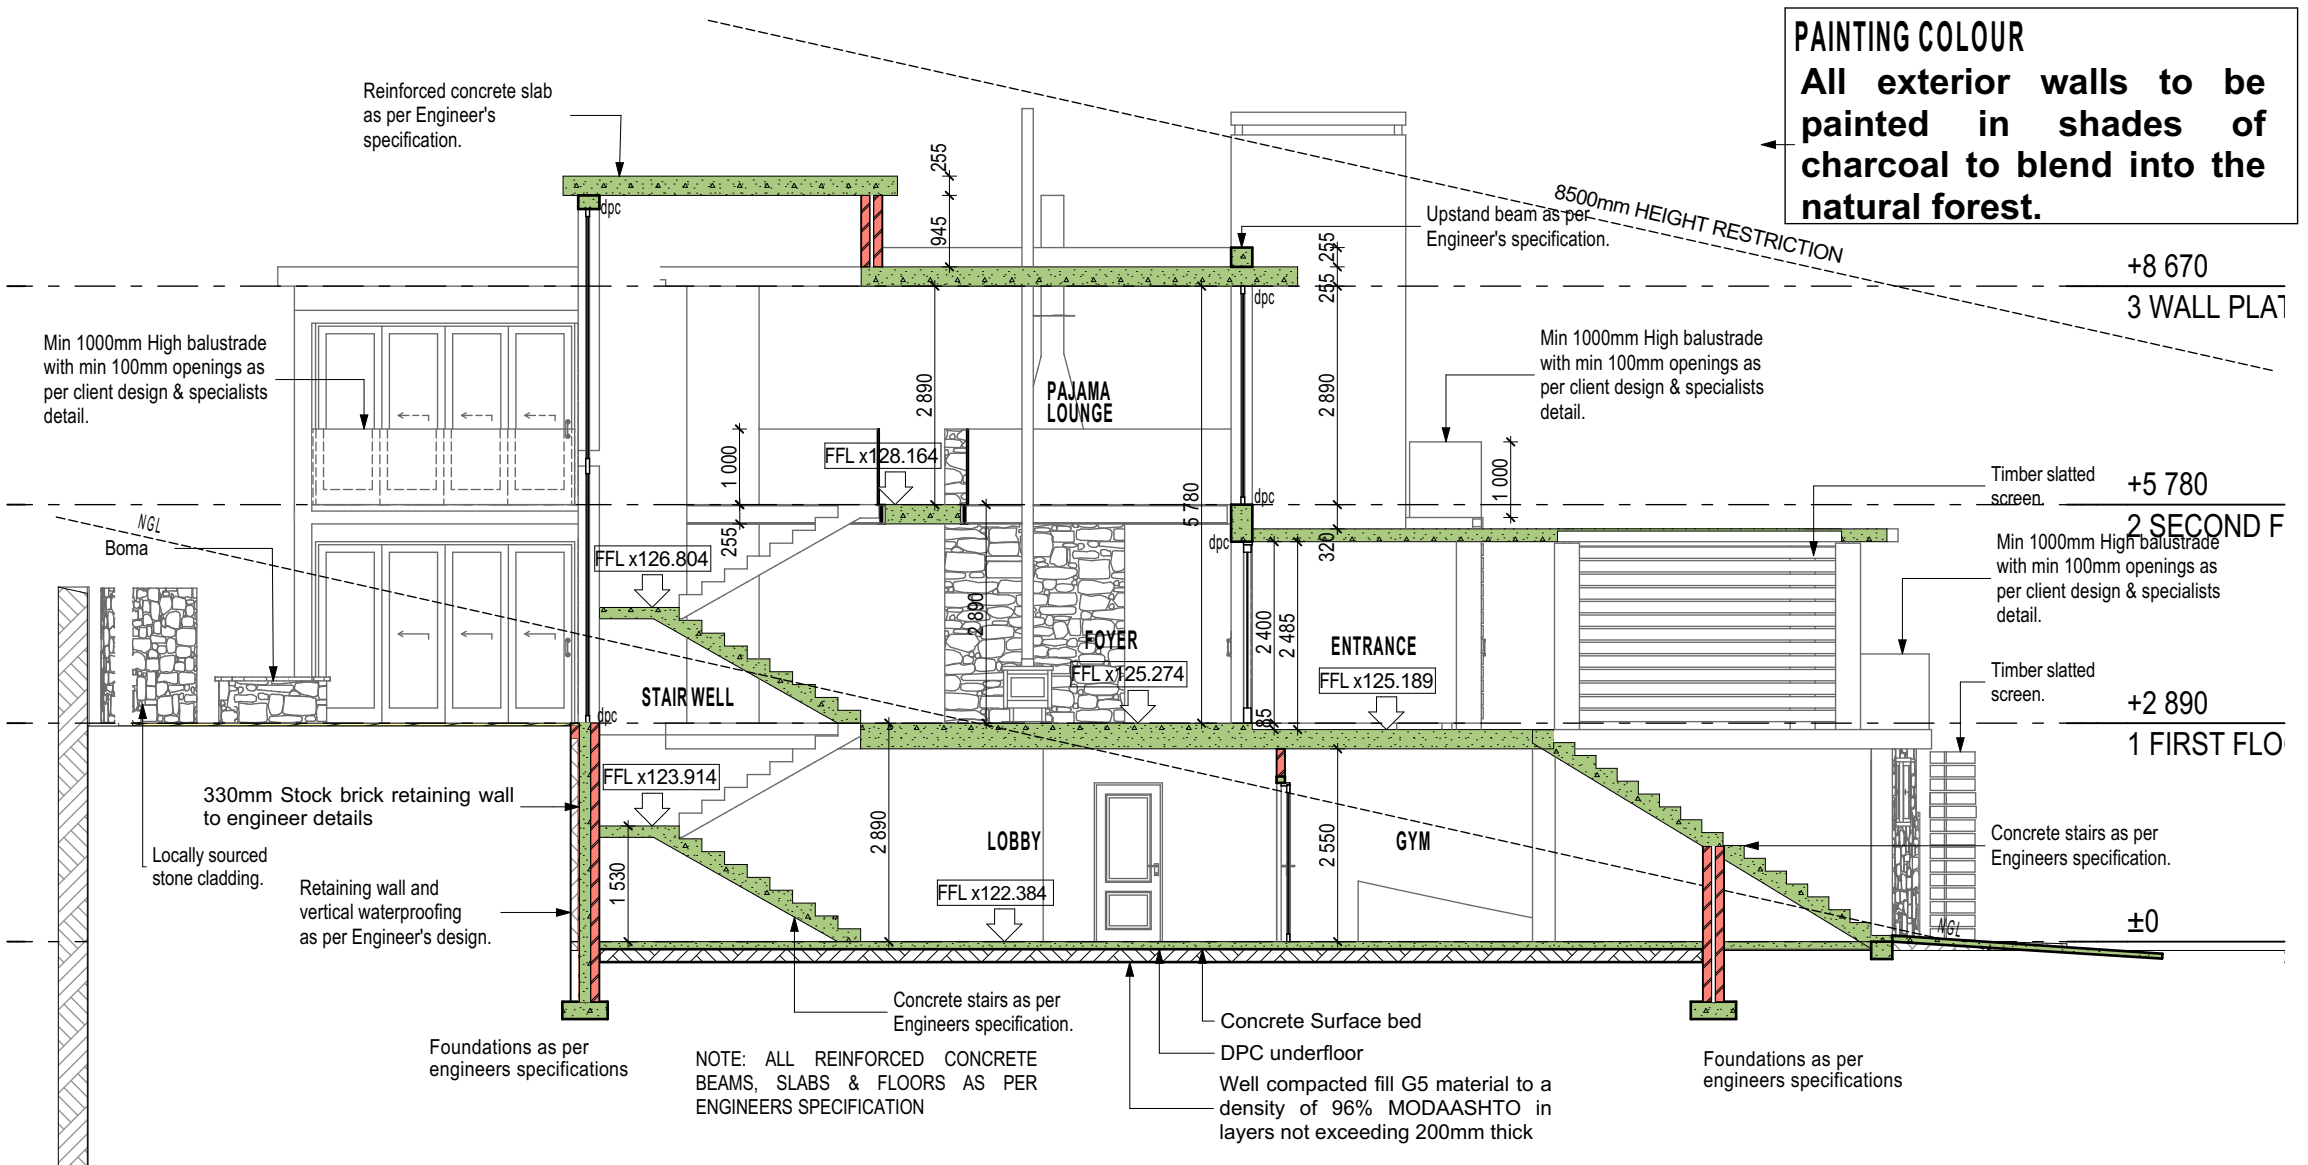

SECTION B-B

1:100

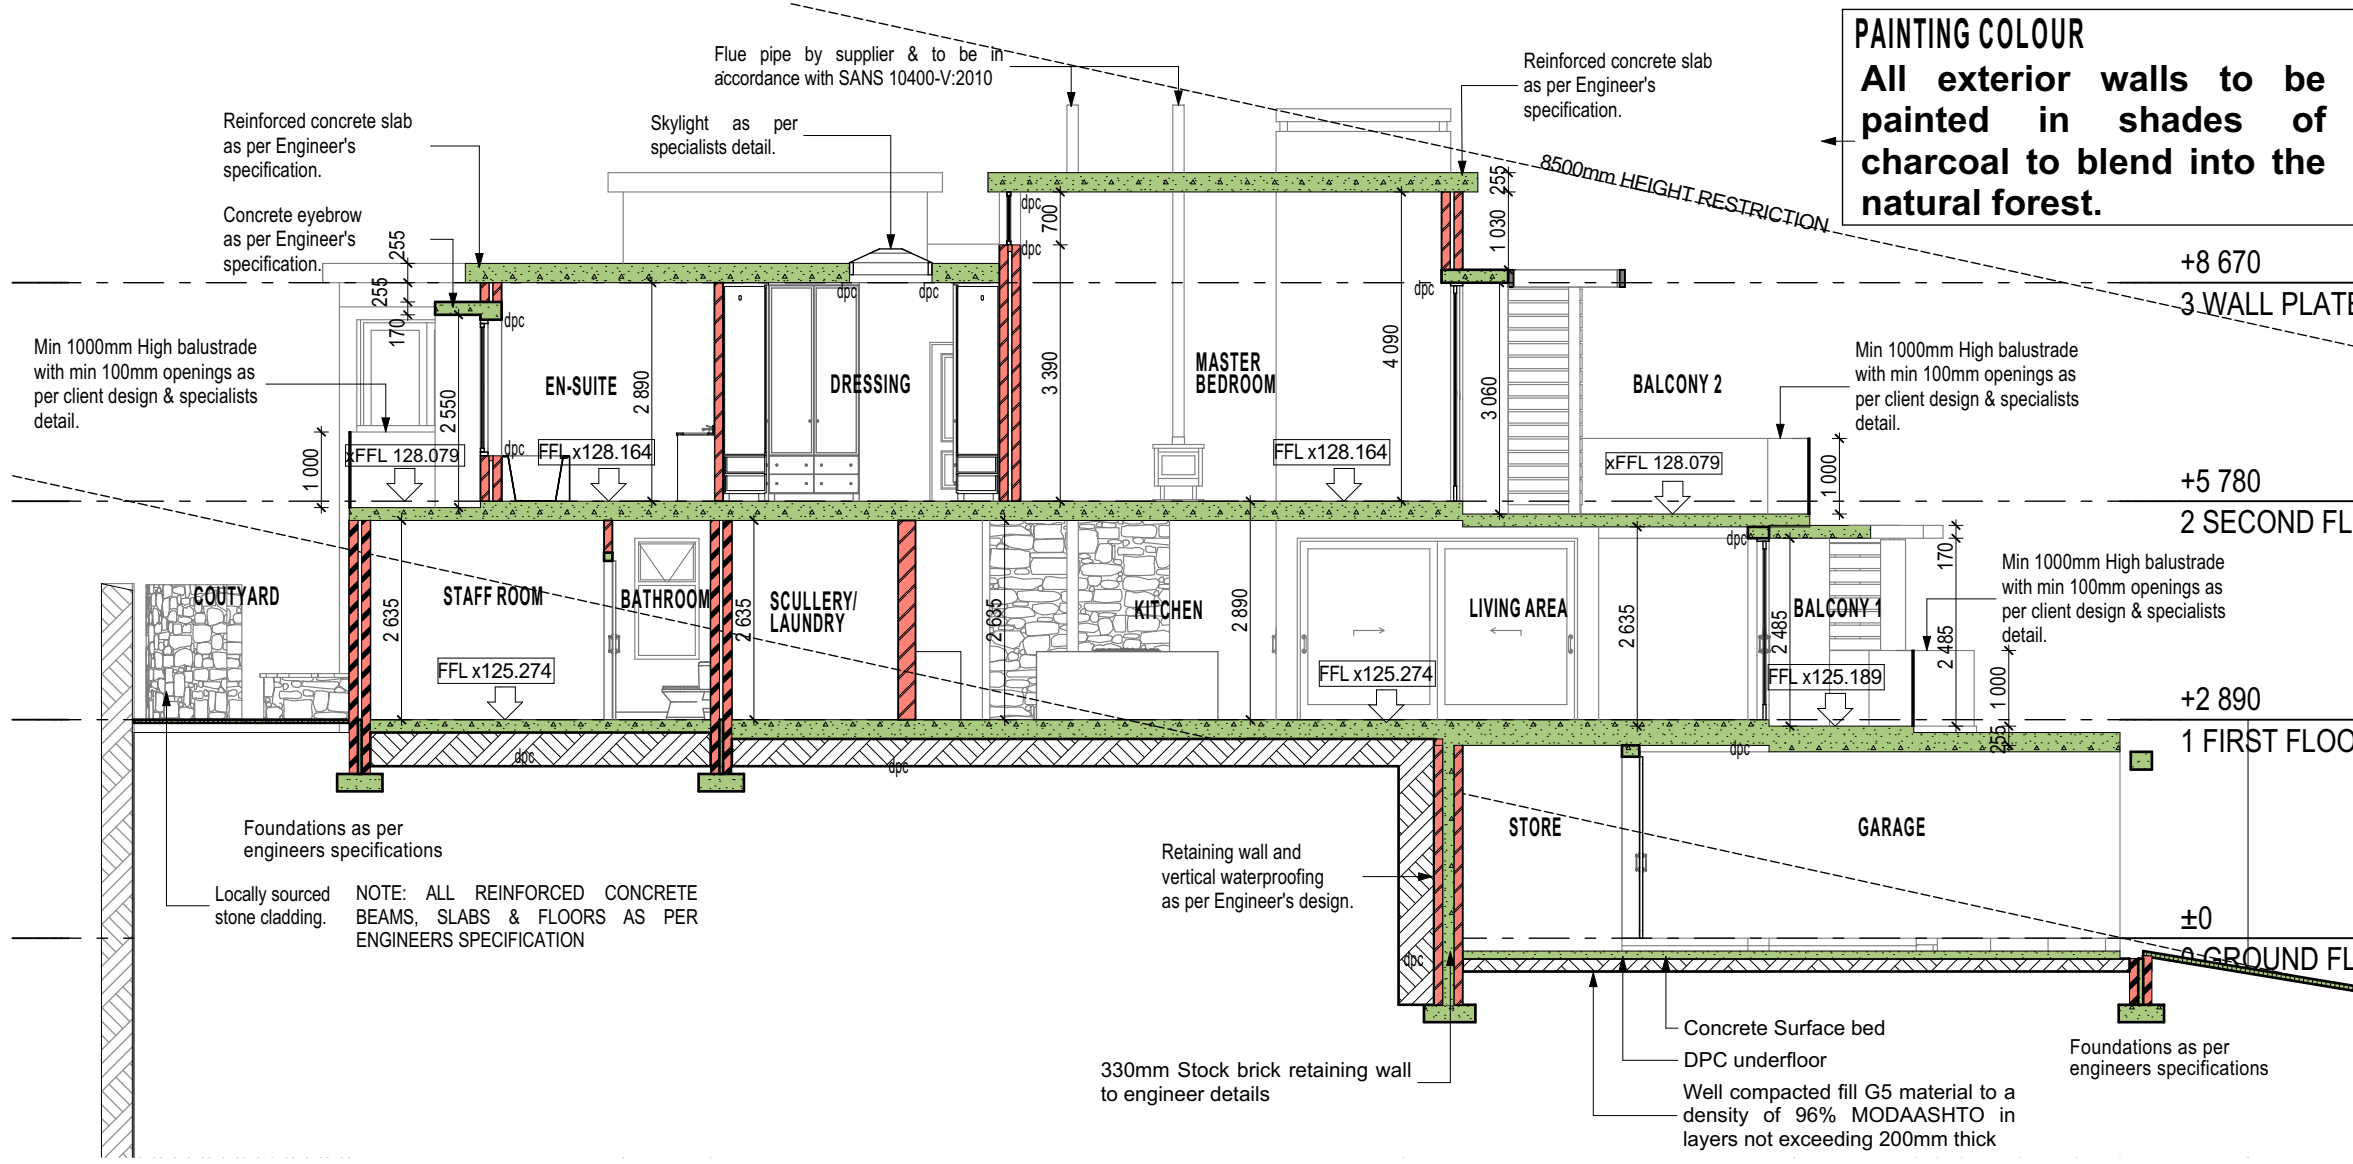

SECTION A-A

1:100

Door ID	D01	D02	D03	D04	D05	D06	D07	D08	D09	D10	D11	D12
QUANTITY	17	2	1	9	2	1	1	2	2	1	1	1
W x H Size	900x2 100	900x2 100	900x2 100	900x2 100	900x2 400	1 200x2 400	1 500x2 100	2 185x2 400	2 320x2 400	2 400x2 400	2 400x2 400	2 801x2 400
3D FRONT VIEW												
2D SYMBOL												
DOOR DESCRIPTION	INTERIOR TIMBER DOORS. PAINT FINISH.	SEMI SOLID FLUSH PANEL TIMBER DOOR. PAINT FINISH.	POWDER COATED ALUMINIUM SINGLE LEAF HINGED DOOR. COLOUR: CHARCOAL. SAFETY GLASS.	INTERIOR SOLID TIMBER SLIDING DOOR.	POWDER COATED ALUMINIUM SINGLE LEAF HINGED DOOR. COLOUR: CHARCOAL. SAFETY GLASS.	EXTERIOR ALUMINIUM PIVOT SAFETY GLASS DOOR. COLOUR: CHARCOAL.	POWDER COATED ALUMINIUM DOUBLE LEAF HINGED DOOR. COLOUR: CHARCOAL. SAFETY GLASS.	POWDER COATED ALUMINIUM SLIDING DOOR. COLOUR: CHARCOAL. SAFETY GLASS.	POWDER COATED ALUMINIUM SLIDING DOOR. COLOUR: CHARCOAL. SAFETY GLASS.	POWDER COATED ALUMINIUM SLIDING DOOR. COLOUR: CHARCOAL. SAFETY GLASS.	POWDER COATED ALUMINIUM DOUBLE DOOR. COLOUR: CHARCOAL. SAFETY GLASS.	POWDER COATED ALUMINIUM BI-PARTING FOLDING STACKING DOOR. COLOUR: CHARCOAL. SAFETY GLASS.

Door ID	D13	D14	D15	D16	D17	D18	D19
QUANTITY	1	1	1	2	1	1	1
W x H Size	2 756x2 400	3 707x2 400	3 080x2 400	3 427x2 400	3 500x2 400	3 500x2 890	4 147x2 400
3D FRONT VIEW							
2D SYMBOL							
DOOR DESCRIPTION	POWDER COATED ALUMINIUM FOLDING STACKING DOOR. COLOUR: CHARCOAL. SAFETY GLASS.	POWDER COATED ALUMINIUM SLIDING DOOR. COLOUR: CHARCOAL. SAFETY GLASS.	POWDER COATED ALUMINIUM SLIDING DOOR. COLOUR: CHARCOAL. SAFETY GLASS.	POWDER COATED ALUMINIUM SLIDING DOOR. COLOUR: CHARCOAL. SAFETY GLASS.	POWDER COATED ALUMINIUM SLIDING DOOR. COLOUR: CHARCOAL. SAFETY GLASS.	POWDER COATED ALUMINIUM SLIDING DOOR. COLOUR: CHARCOAL. SAFETY GLASS.	EXTERIOR ALUMINIUM BI-PARTING SLIDING DOOR. COLOUR: CHARCOAL. SAFETY GLASS.

Door ID	D20	D21	D22
QUANTITY	1	1	1
W x H Size	6 171x2 890	6 171x2 400	4 880x2 400
3D FRONT VIEW			
2D SYMBOL			
DOOR DESCRIPTION	POWDER COATED ALUMINIUM SLIDING DOOR. SAFETY GLASS COLOUR: CHARCOAL.	EXTERIOR ALUMINIUM BI-PARTING SLIDING DOOR. COLOUR: CHARCOAL. SAFETY GLASS.	AUTOMATED PANELED ZINKALUM. COLOUR: CHARCOAL.

DOOR SCHEDULE

COPYRIGHT AND RIGHT OF REPRODUCTION OF THIS DRAWING OR ANY PART THEREOF IS RESERVED BY THE DESIGNER

GENERAL NOTES:
QUALITY OF ALL MATERIALS TO COMPLY WITH THE RELEVANT SABS AND BSS SPECIFICATION.
THE CONTRACTOR IS RESPONSIBLE FOR CORRECT SETTING OUT OF THE BUILDING, ALL EXTERNAL AND INTERNAL WALLS WITH PARTICULAR REFERENCE TO BOUNDARIES, BUILDING LINES, SERVICES, ETC.
THE CONTRACTOR IS TO VERIFY ALL LEVELS, HEIGHTS AND DIMENSIONS ON SITE AND TO CHECK SAME AGAINST DRAWINGS BEFORE PUTTING ANY WORK IN HAND.
THE CONTRACTOR IS TO CHECK ALL DETAILS SHOWN ON THIS DRAWING FOR COMPLIANCE WITH GOOD BUILDING PRACTICE WITH PARTICULAR REFERENCE TO SPECIAL REQUIREMENTS NECESSITATED BY LOCAL AND/OR ON SITE CONDITIONS AND TO REPORT ANY COMMENT TO THE DESIGNERS.
THE CONTRACTOR IS TO ENSURE THAT ALL DETAILS AS SHOWN ON THIS DRAWING ARE IN COMPLIANCE WITH THE LOCAL AUTHORITY BYE-LAWS AND REGULATIONS.
THE CONTRACTOR IS TO LOCATE AND IDENTIFY EXISTING SERVICES ON SITE AND IS TO PROTECT THESE FROM DAMAGE THROUGHOUT THE DURATION OF THE WORKS.
ANY ERRORS, DISCREPANCIES OR OMISSIONS OF ANY NATURE ARE TO BE REPORTED TO THE DESIGNERS IMMEDIATELY.
THE CONTRACTOR IS TO BUILD IN APPROVED DPC'S WHETHER OR NOT THESE ARE SHOWN ON THE DRAWINGS, TO ALL EXTERNAL WALLS AT EACH FLOOR, BEAM OR PARAPET LEVEL AND TO ALL WINDOWS, DOORS, GULLIES OR OTHER OPENINGS IN EXTERNAL WALLS. CAVITY WALLS TO HAVE STEPPED DPC'S AND VERTICAL DPC'S TO BE USED AT ALL LEVEL CHANGES.
ANY QUERIES ARISING FROM ANY OF THE ABOVE MUST BE REPORTED TO THE DESIGNERS FOR CLARIFICATION BEFORE ANY WORK IS PUT IN HAND.
THIS DRAWING IS NOT TO BE SCALED. FIGURED DIMENSIONS ARE TO BE USED AT ALL TIMES.

COUNCIL NOTES:
Chimney as per part 'V' of NBR
Pool safety to comply with NBR & SABS 1390
Glazing as per NBR part 'N'



PROJECT TITLE
**PROPOSED NEW RESIDENCE
DE KLERK & EBERSOHN**
ON ERF 2132, CONSTANTIA
KLOOF, WILDERNESS

DRAWING TITLE
**SECTIONS & DOOR
SCHEDULE**

DRAWING NO
10/03/ 103

SCALE
AS SHOWN
DATE
JAN 2024

DRAWN
PL & JENNY
DATE
2024/01/25

GETEKEN
PL & JENNY
DATE
2024/01/25

REVISION
02
WYSIGING