

AFRICAN DESTINATIONS NEW OFFICE INTERIORS

RENDER DOCUMENT

Rev 0
21 10 2024

AFRICAN 
DESTINATIONS

BY ACO.\RCH

CONCEPTUAL NARRATIVE




An embrace of **life, warmth** and
opulence.

Where **luxury** meets **comfort.**

Timeless and **elegant.**


A journey of **authentic** African
adventure awaits.

AFRICAN ELEGANCE

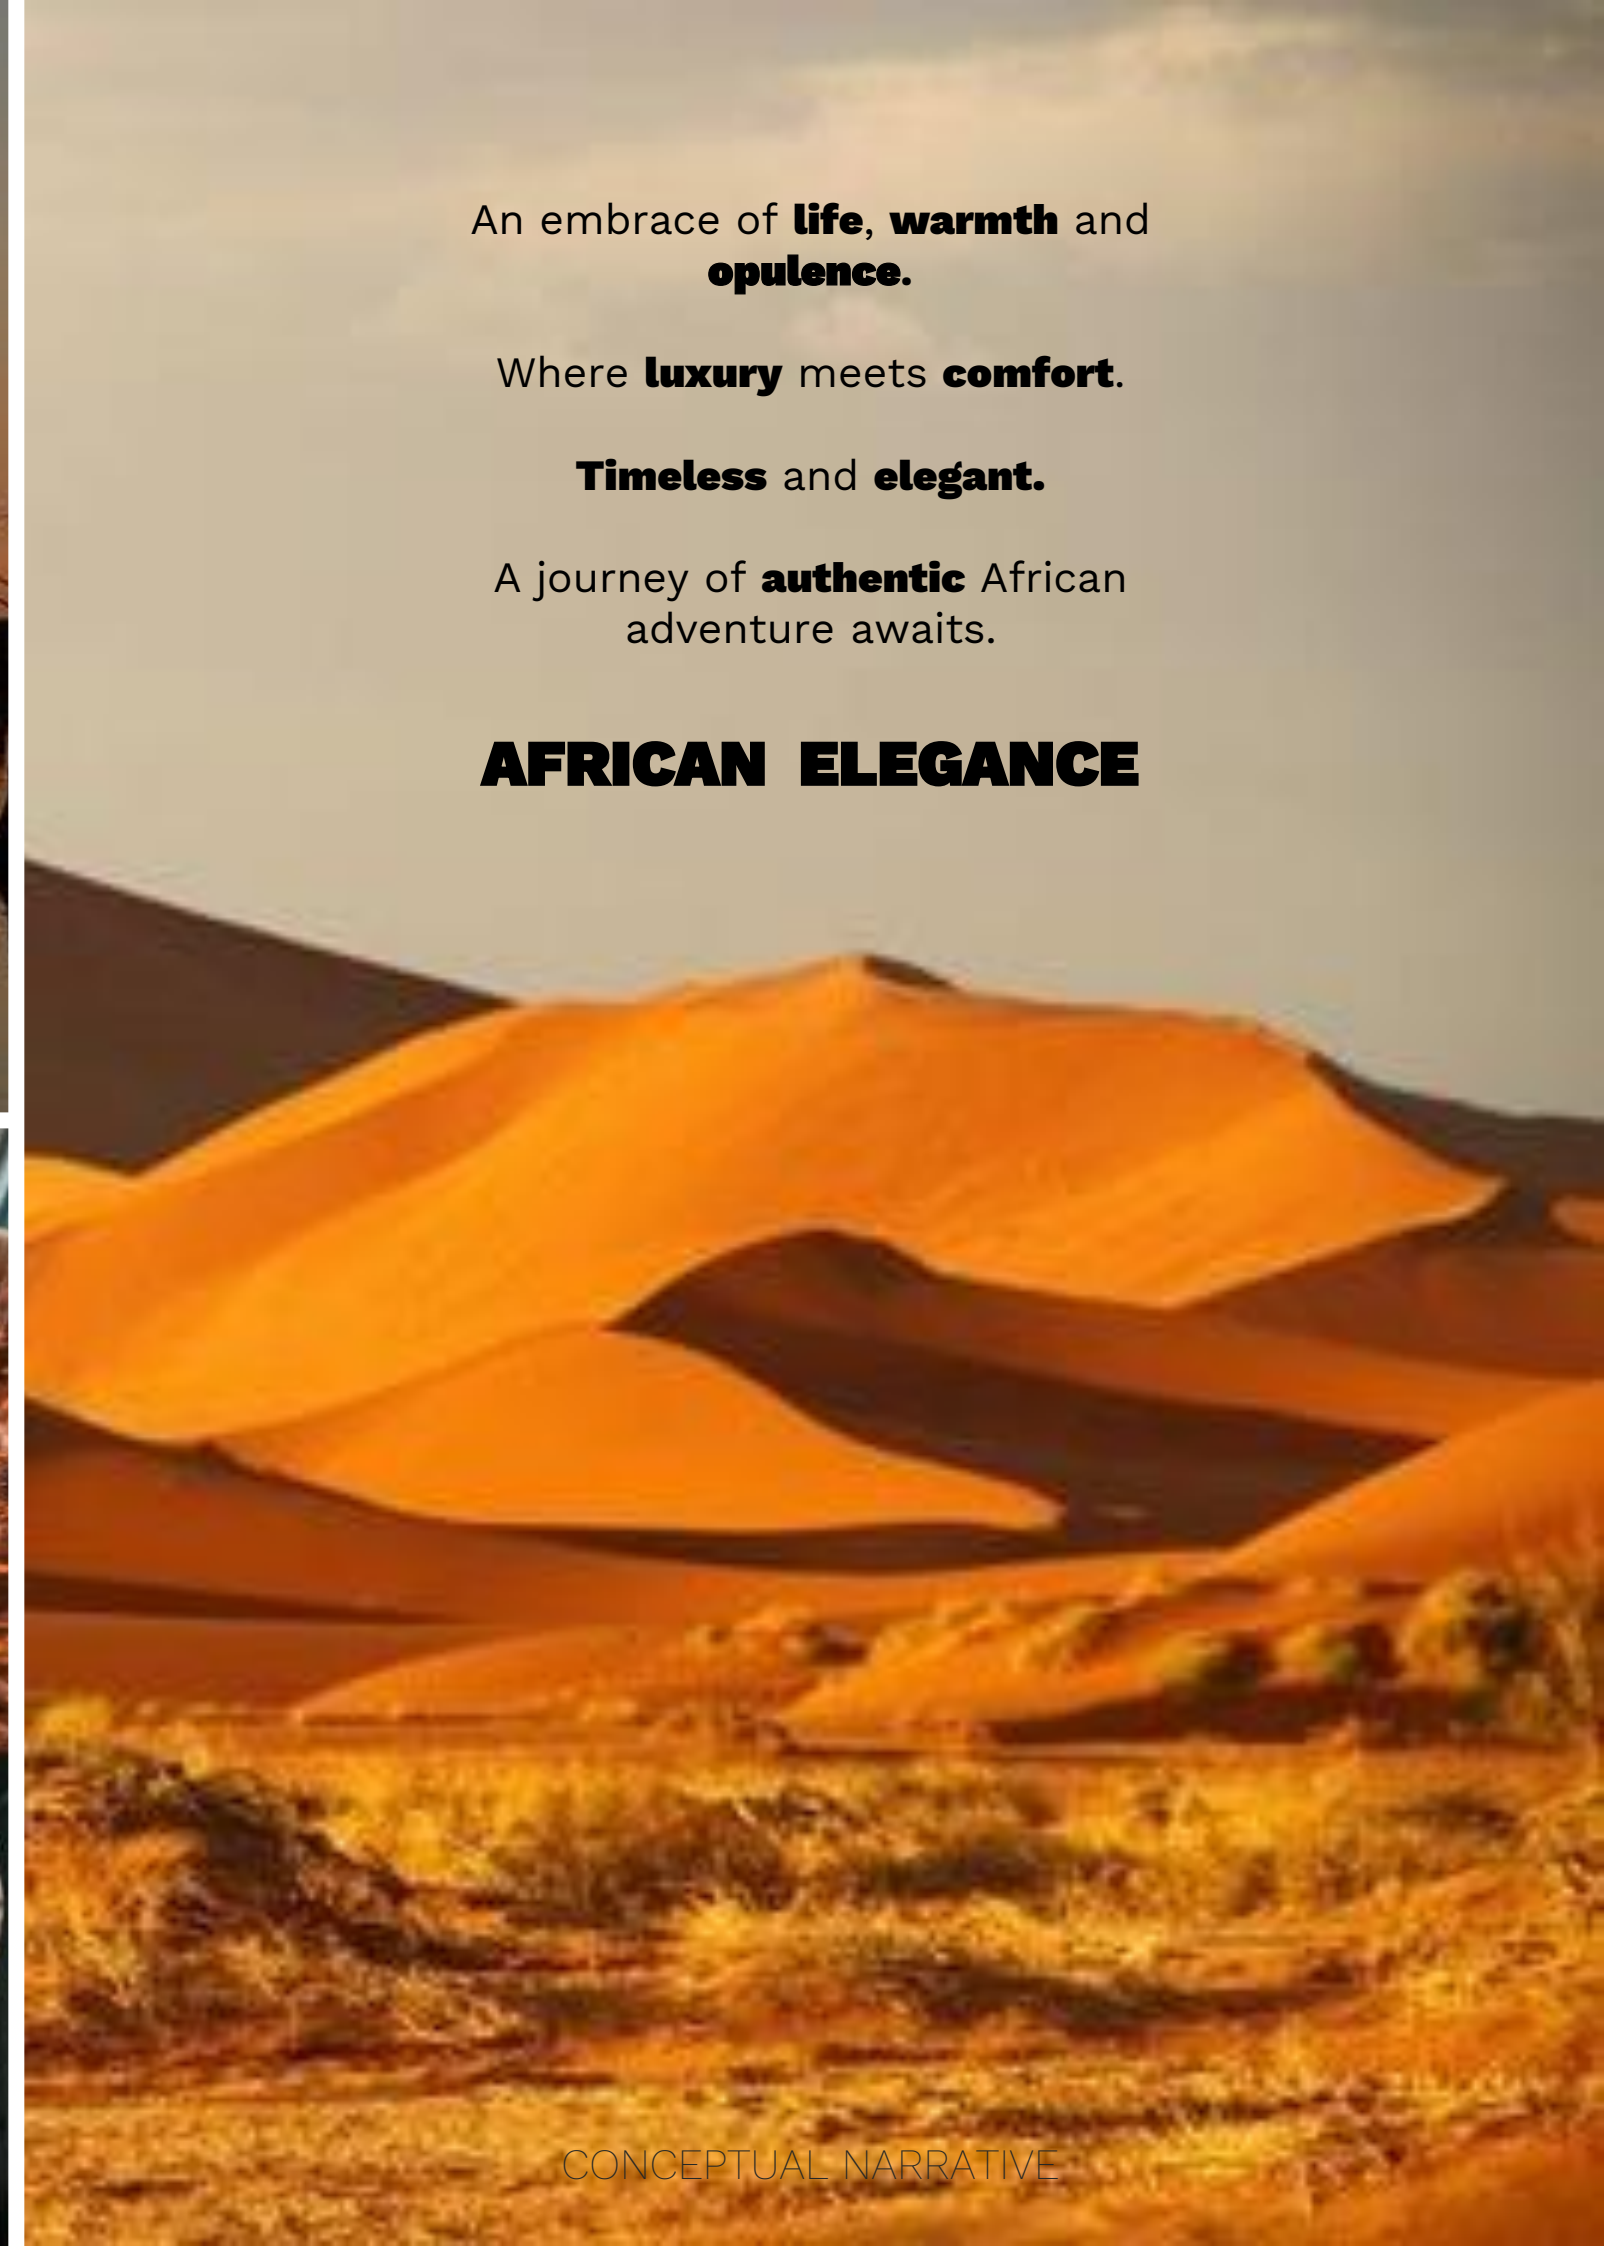

CONCEPTUAL NARRATIVE

GROUND FLOOR RECEPTION

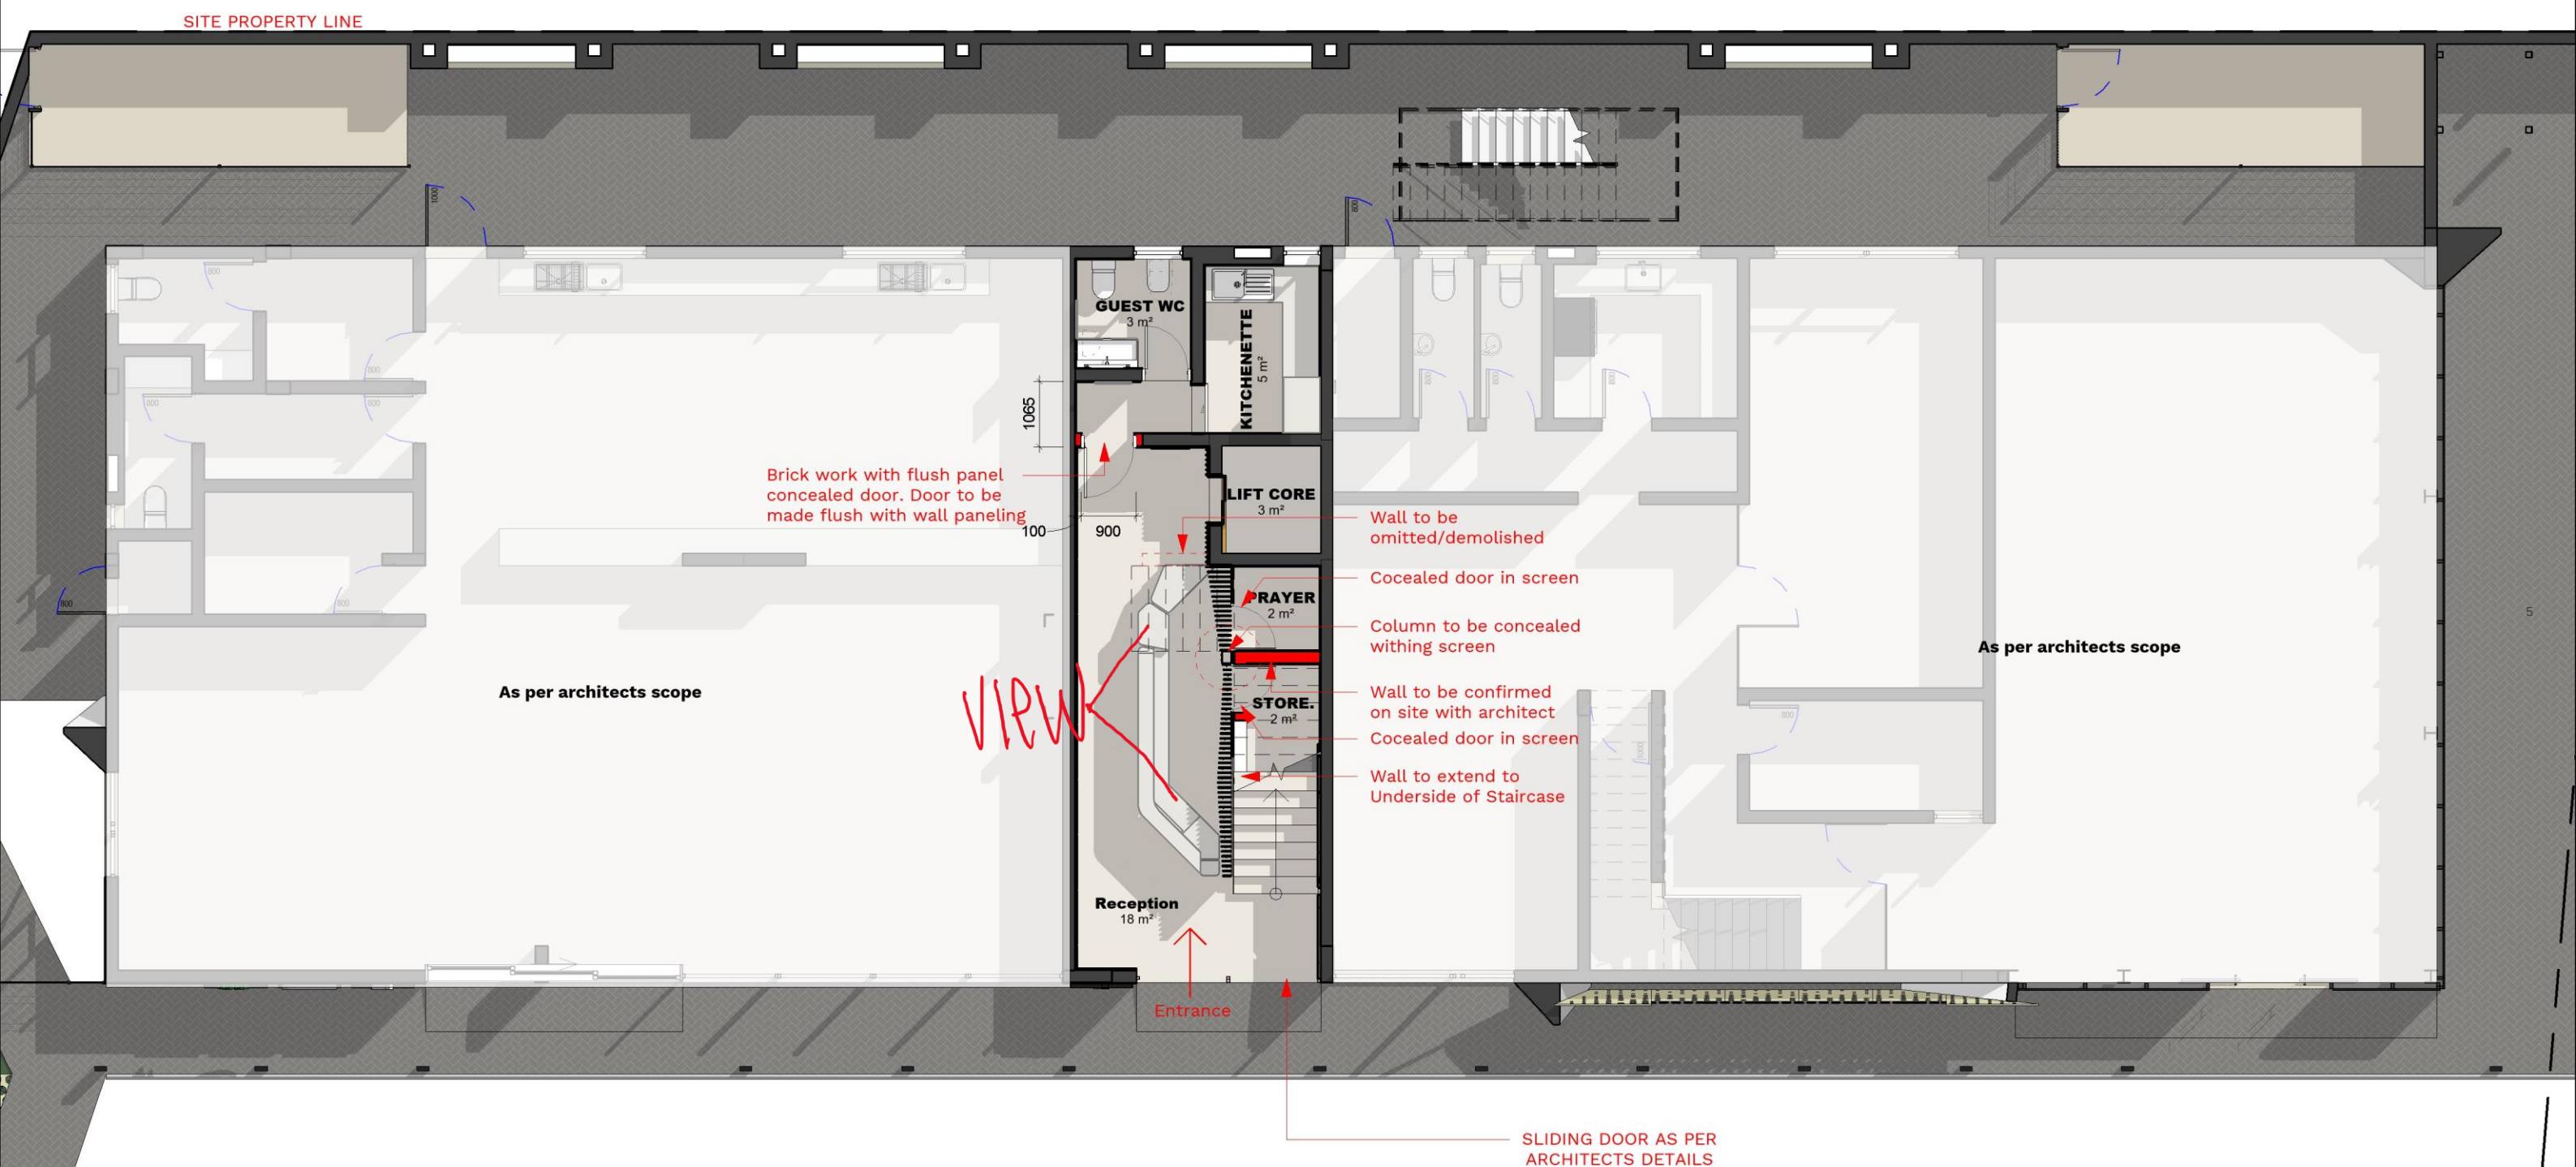





AFRICAN DESTINATIONS BY **ACO.ARCH**


RECEPTION

Hospitality and presence



REFERENCE IMAGES

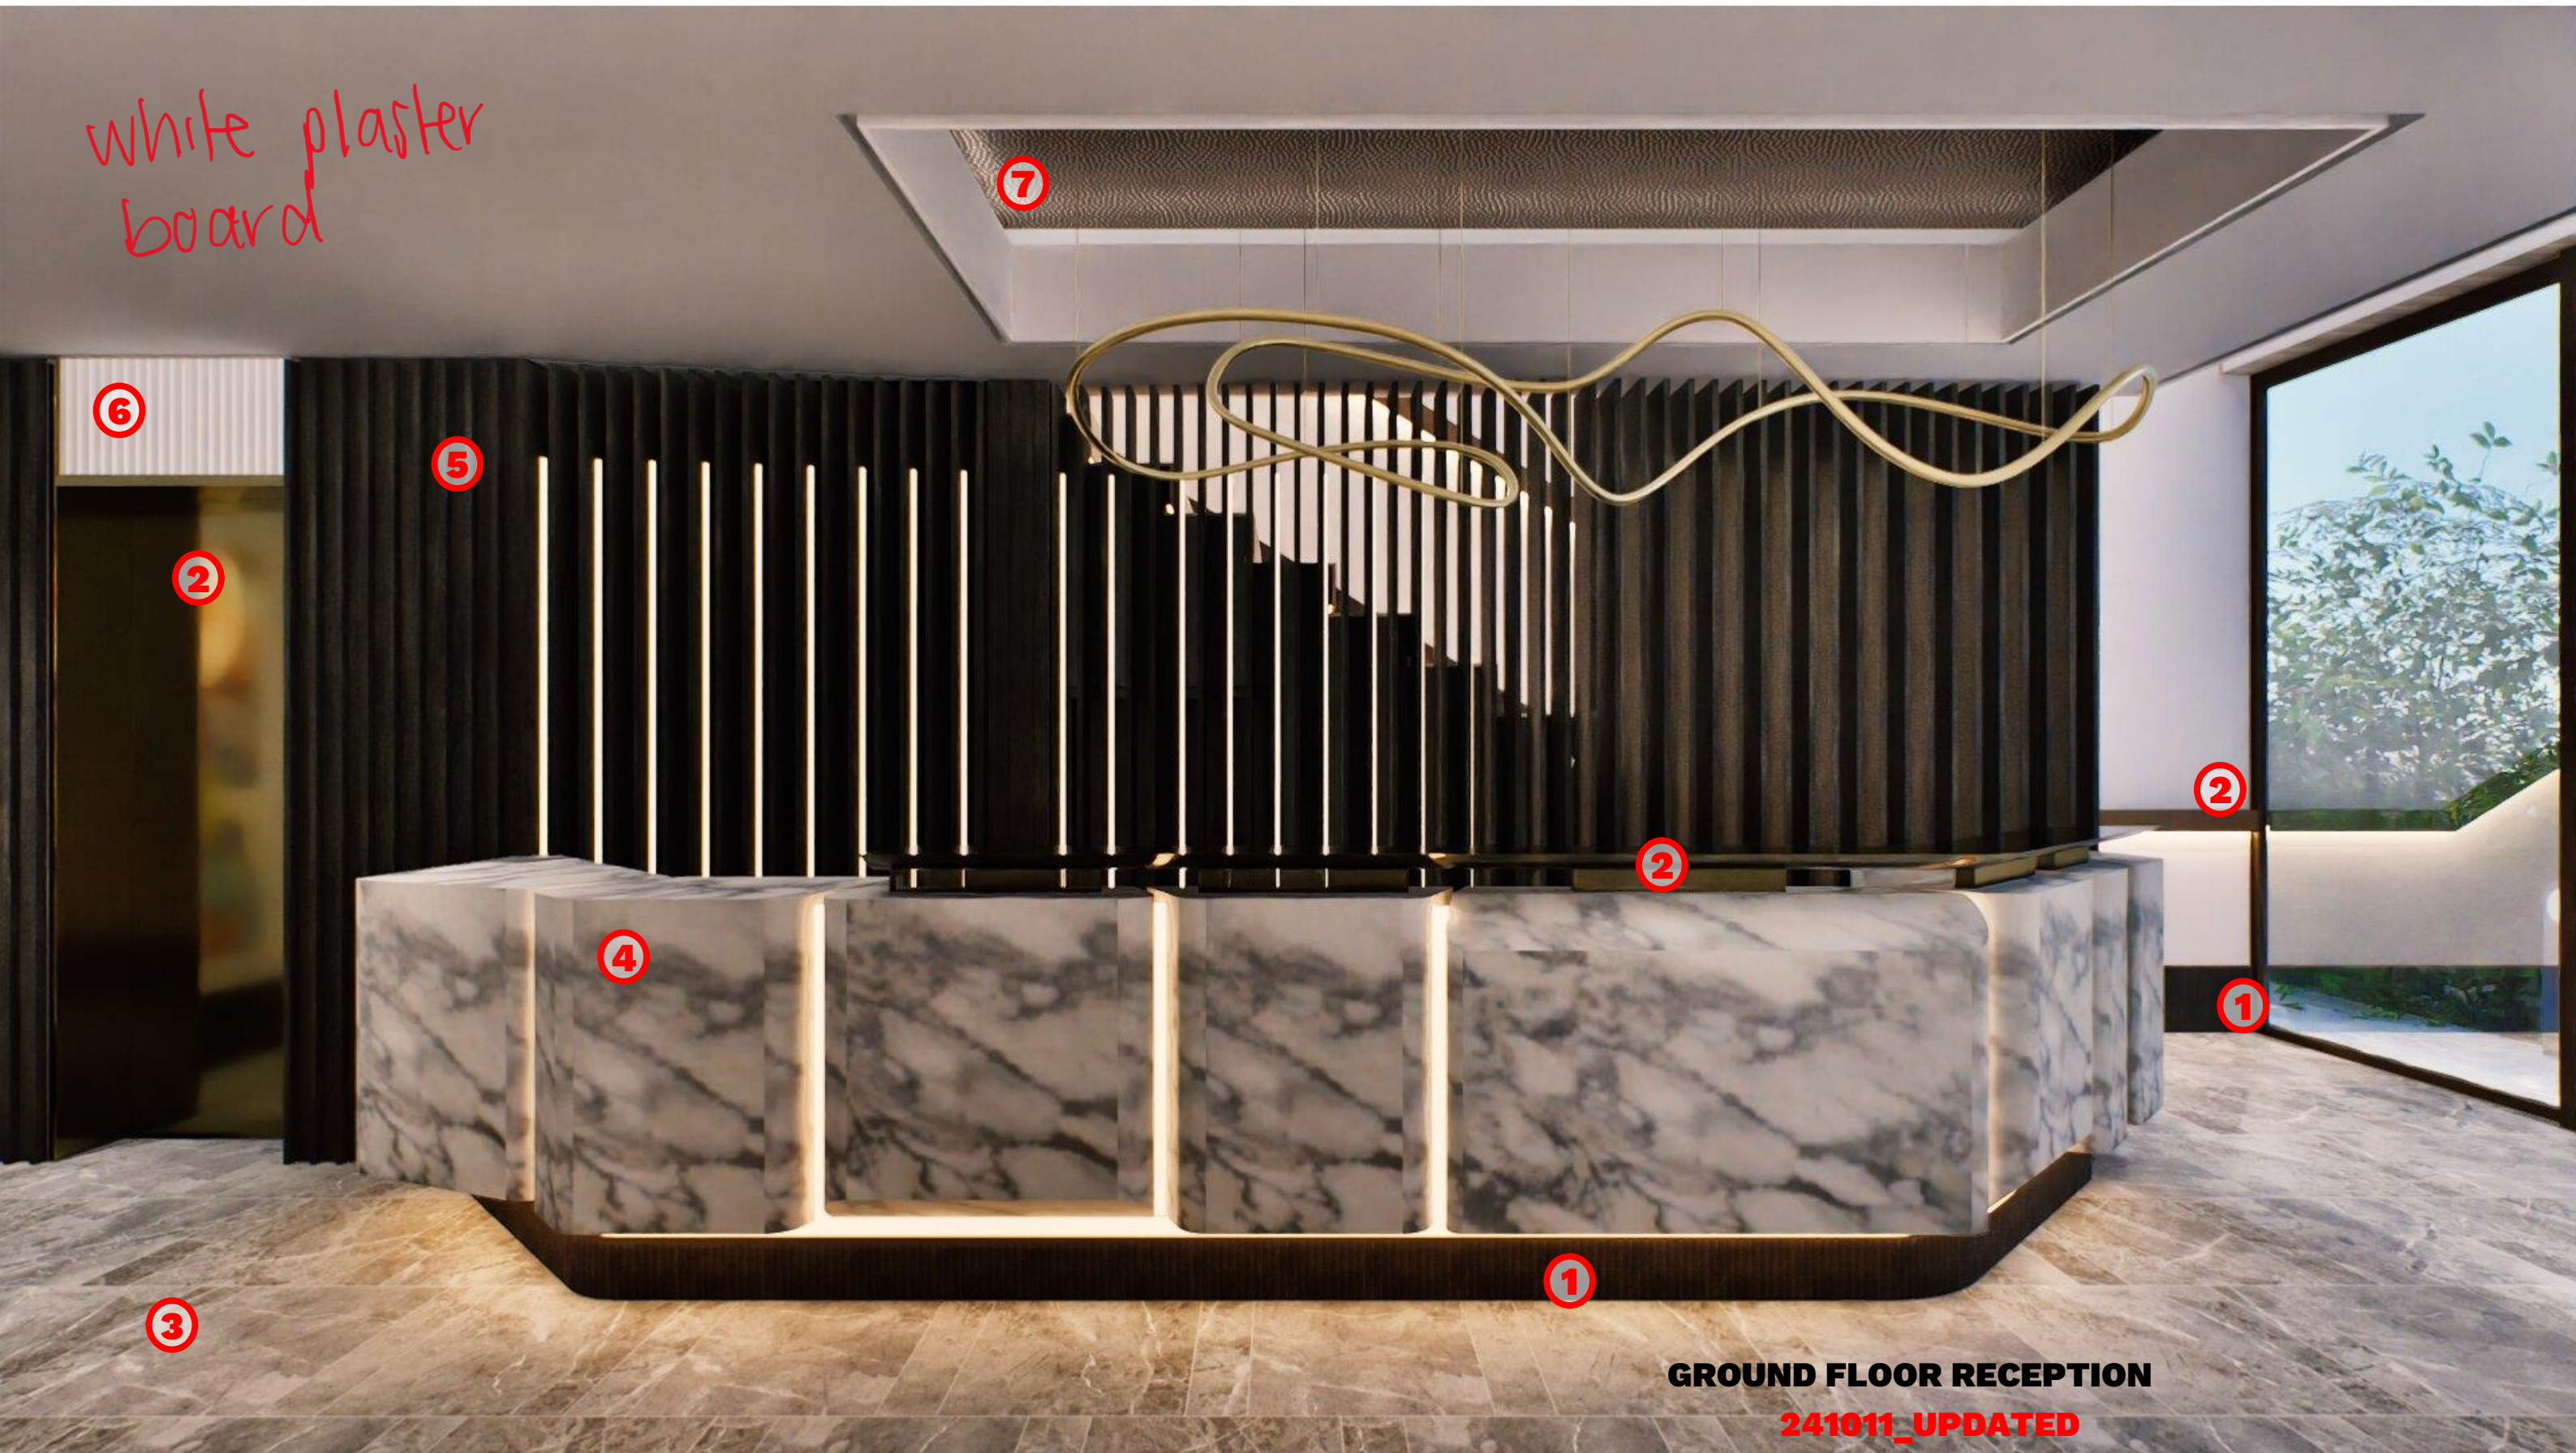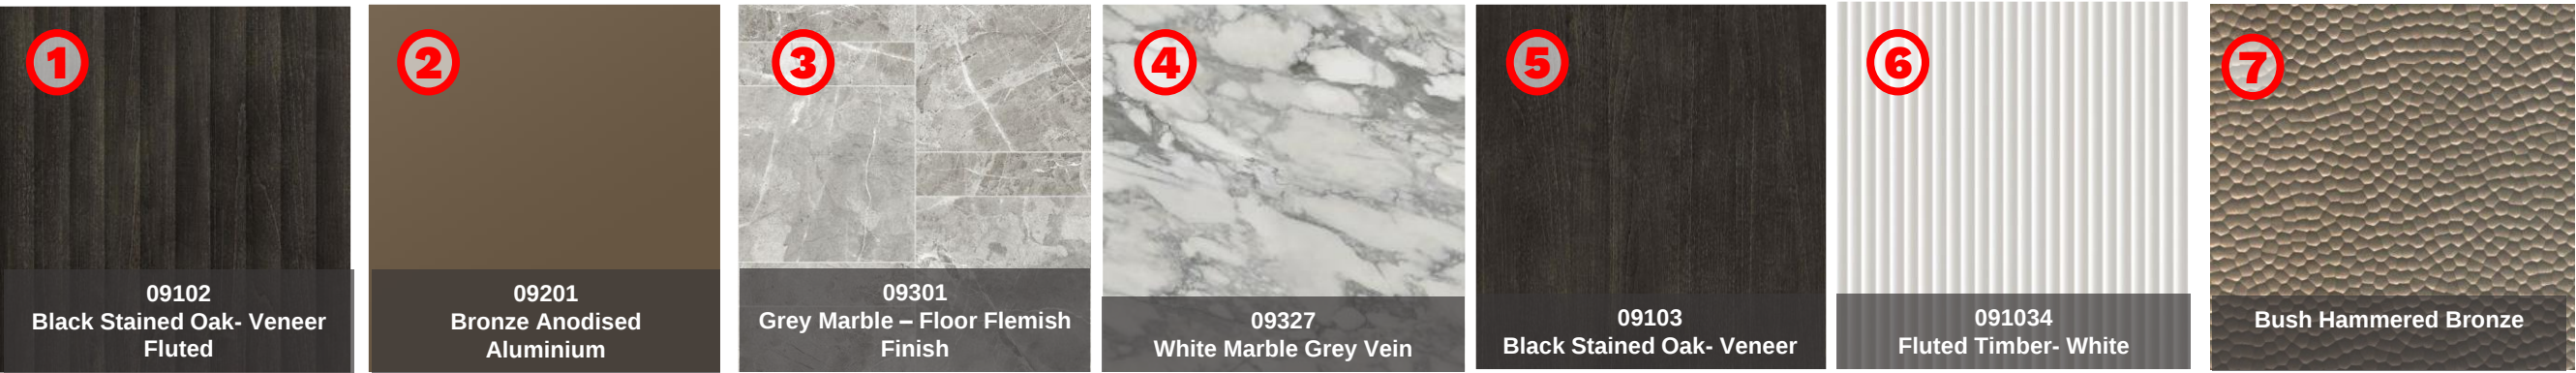


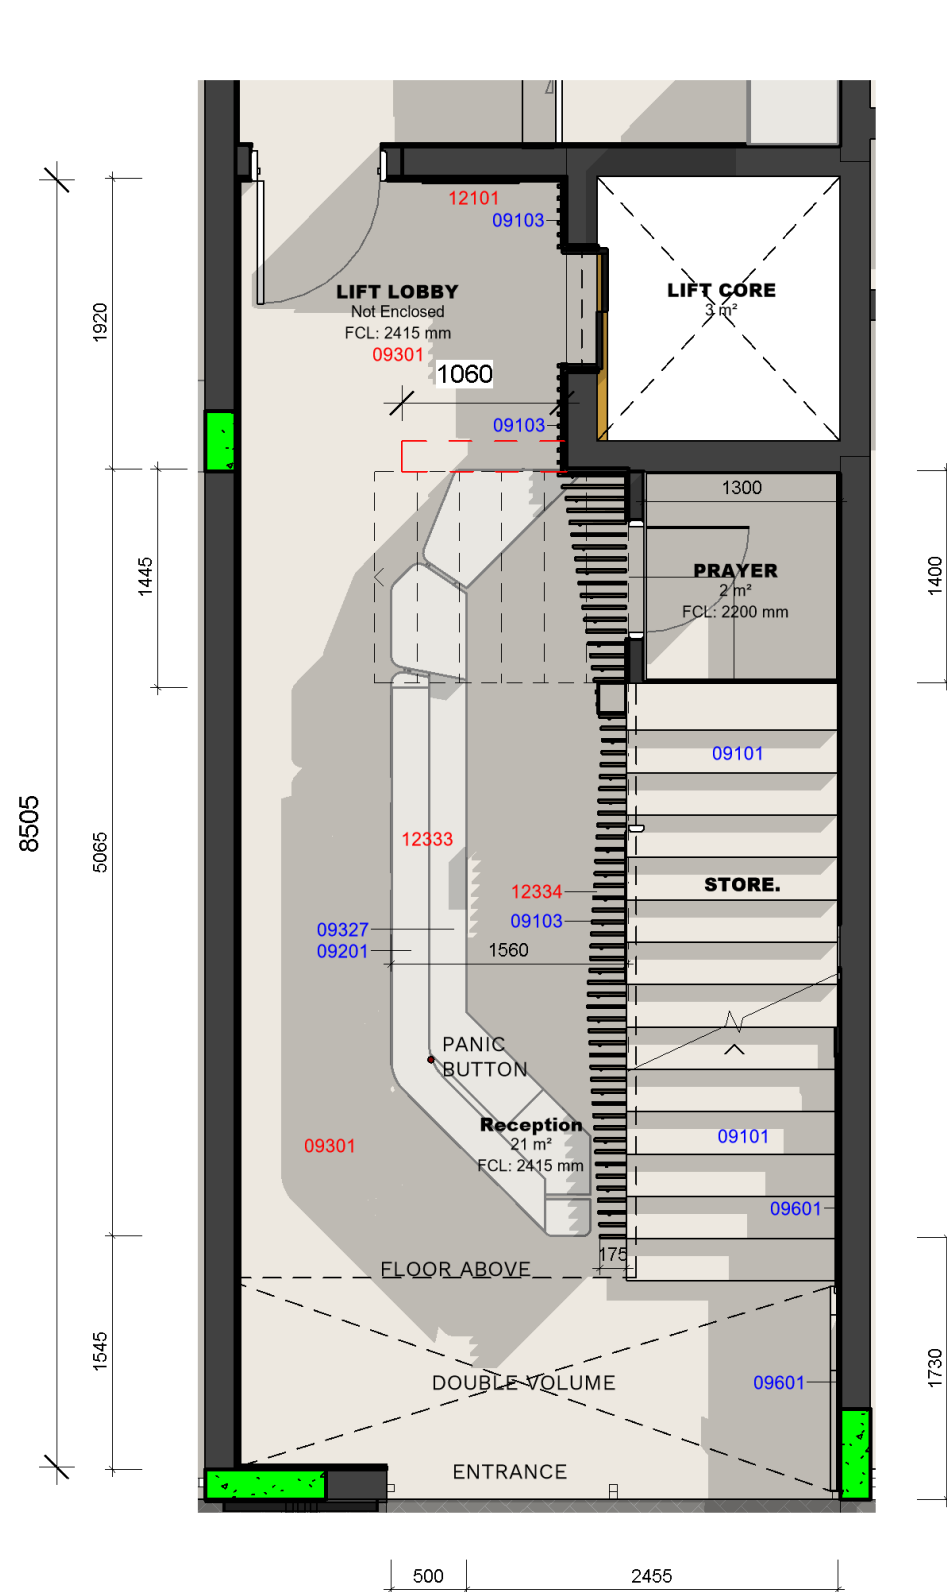

1

RECEPTION FLOOR PLAN

1 : 50

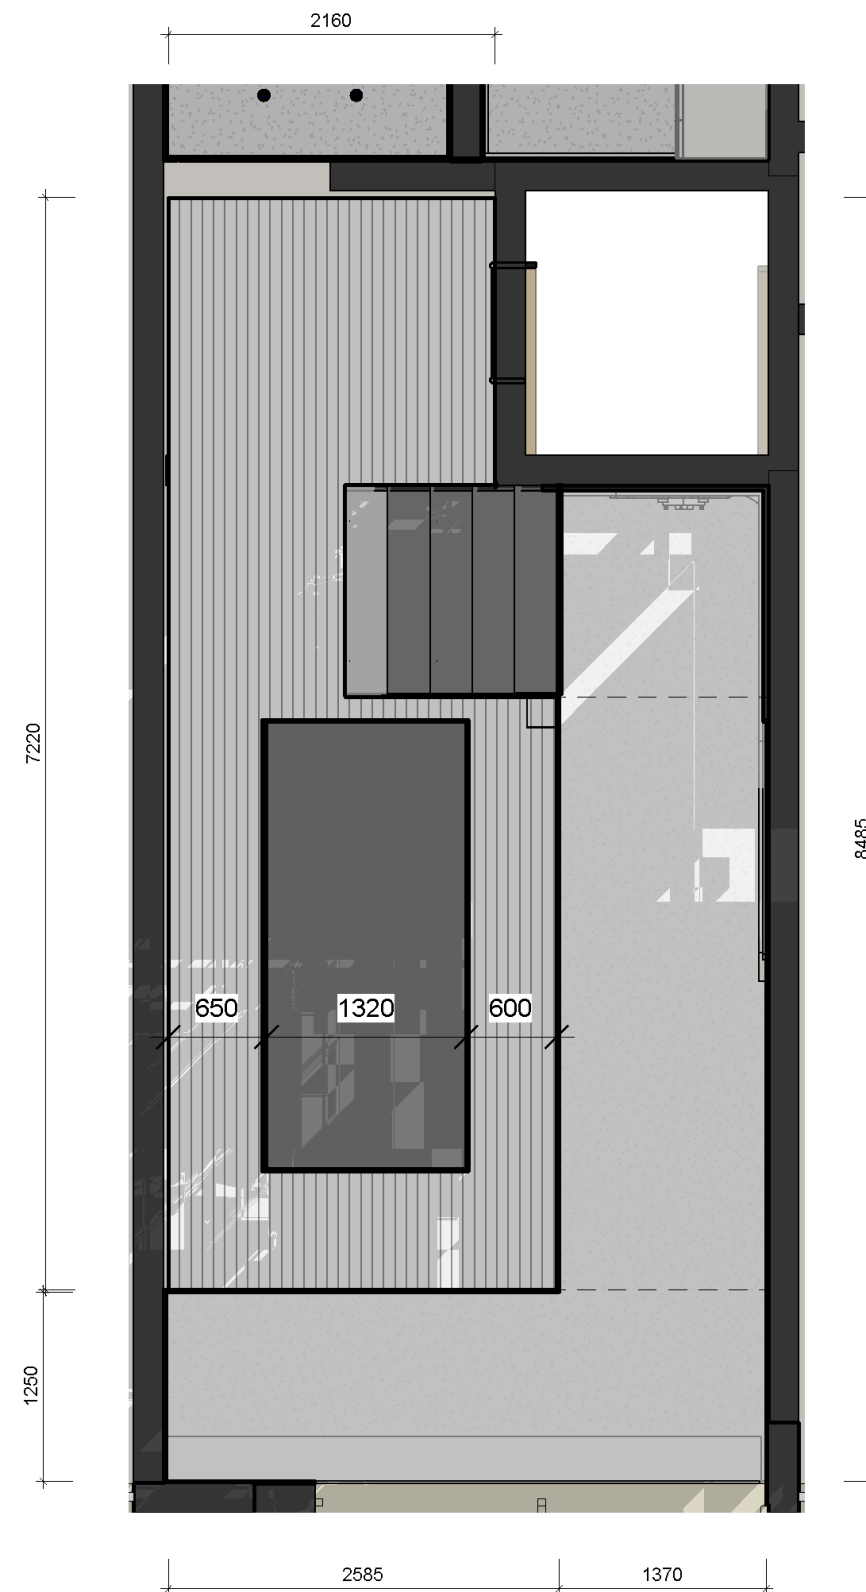


2


RECEPTION CEILING PLAN

1 : 50

ITEMS	
Key Value	Keynote Text
12101	Wall Hung Artwork
12333	Custom Reception Desk with Integrated PC
12334	Feature Screen Element 02

MATERIALS	
Key Value	Keynote Text
09101	Natural Light Oak
09103	Black Stained Oak Veneer
09201	Bronze Anodised Aluminium - Polished
09301	Grey Marble - Floor tile
09327	White Marble Grey Vein
09601	Paint - White Satin


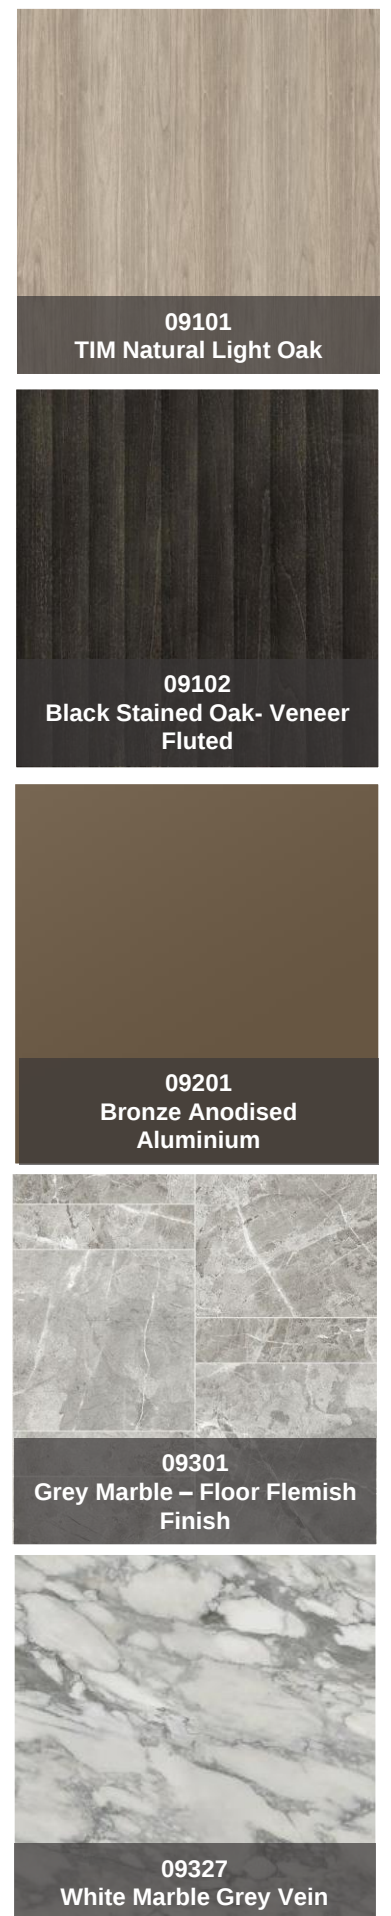


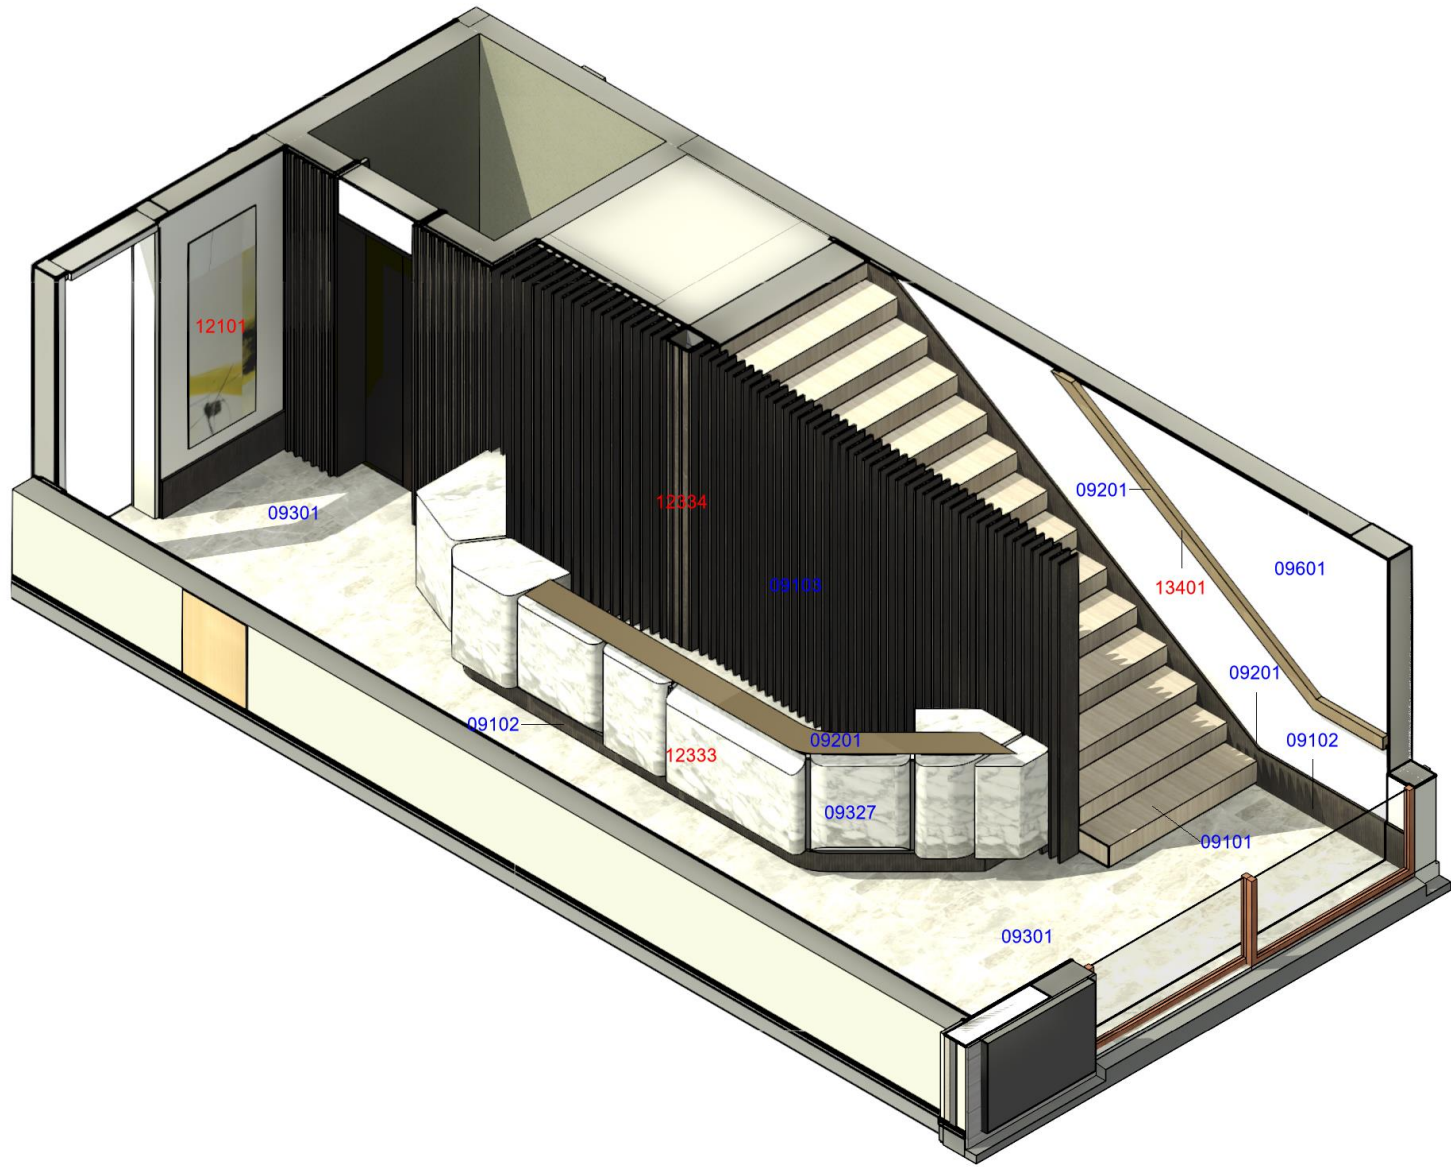

1 RECEPTION AXO


ITEMS	
Key Value	Keynote Text
12101	Wall Hung Artwork
12333	Custom Reception Desk with Integrated PC
12334	Feature Screen Element 02
13401	Brushed Brass Handrail with integrated LED

MATERIALS	
Key Value	Keynote Text
09101	Natural Light Oak
09102	Black Stained Oak Veneer Fluted
09103	Black Stained Oak Veneer
09201	Bronze Anodised Aluminium - Polished
09301	Grey Marble - Floor tile
09327	White Marble Grey Vein
09601	Paint - White Satin

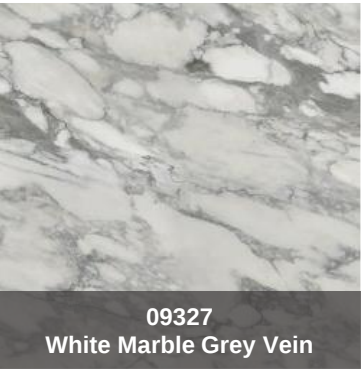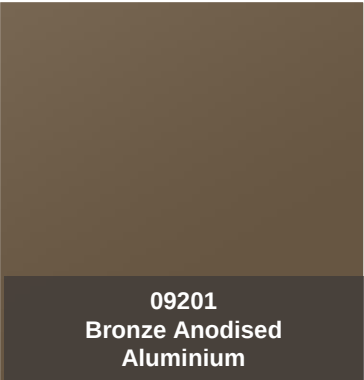

SECOND FLOOR

OSAMA'S OFFICE

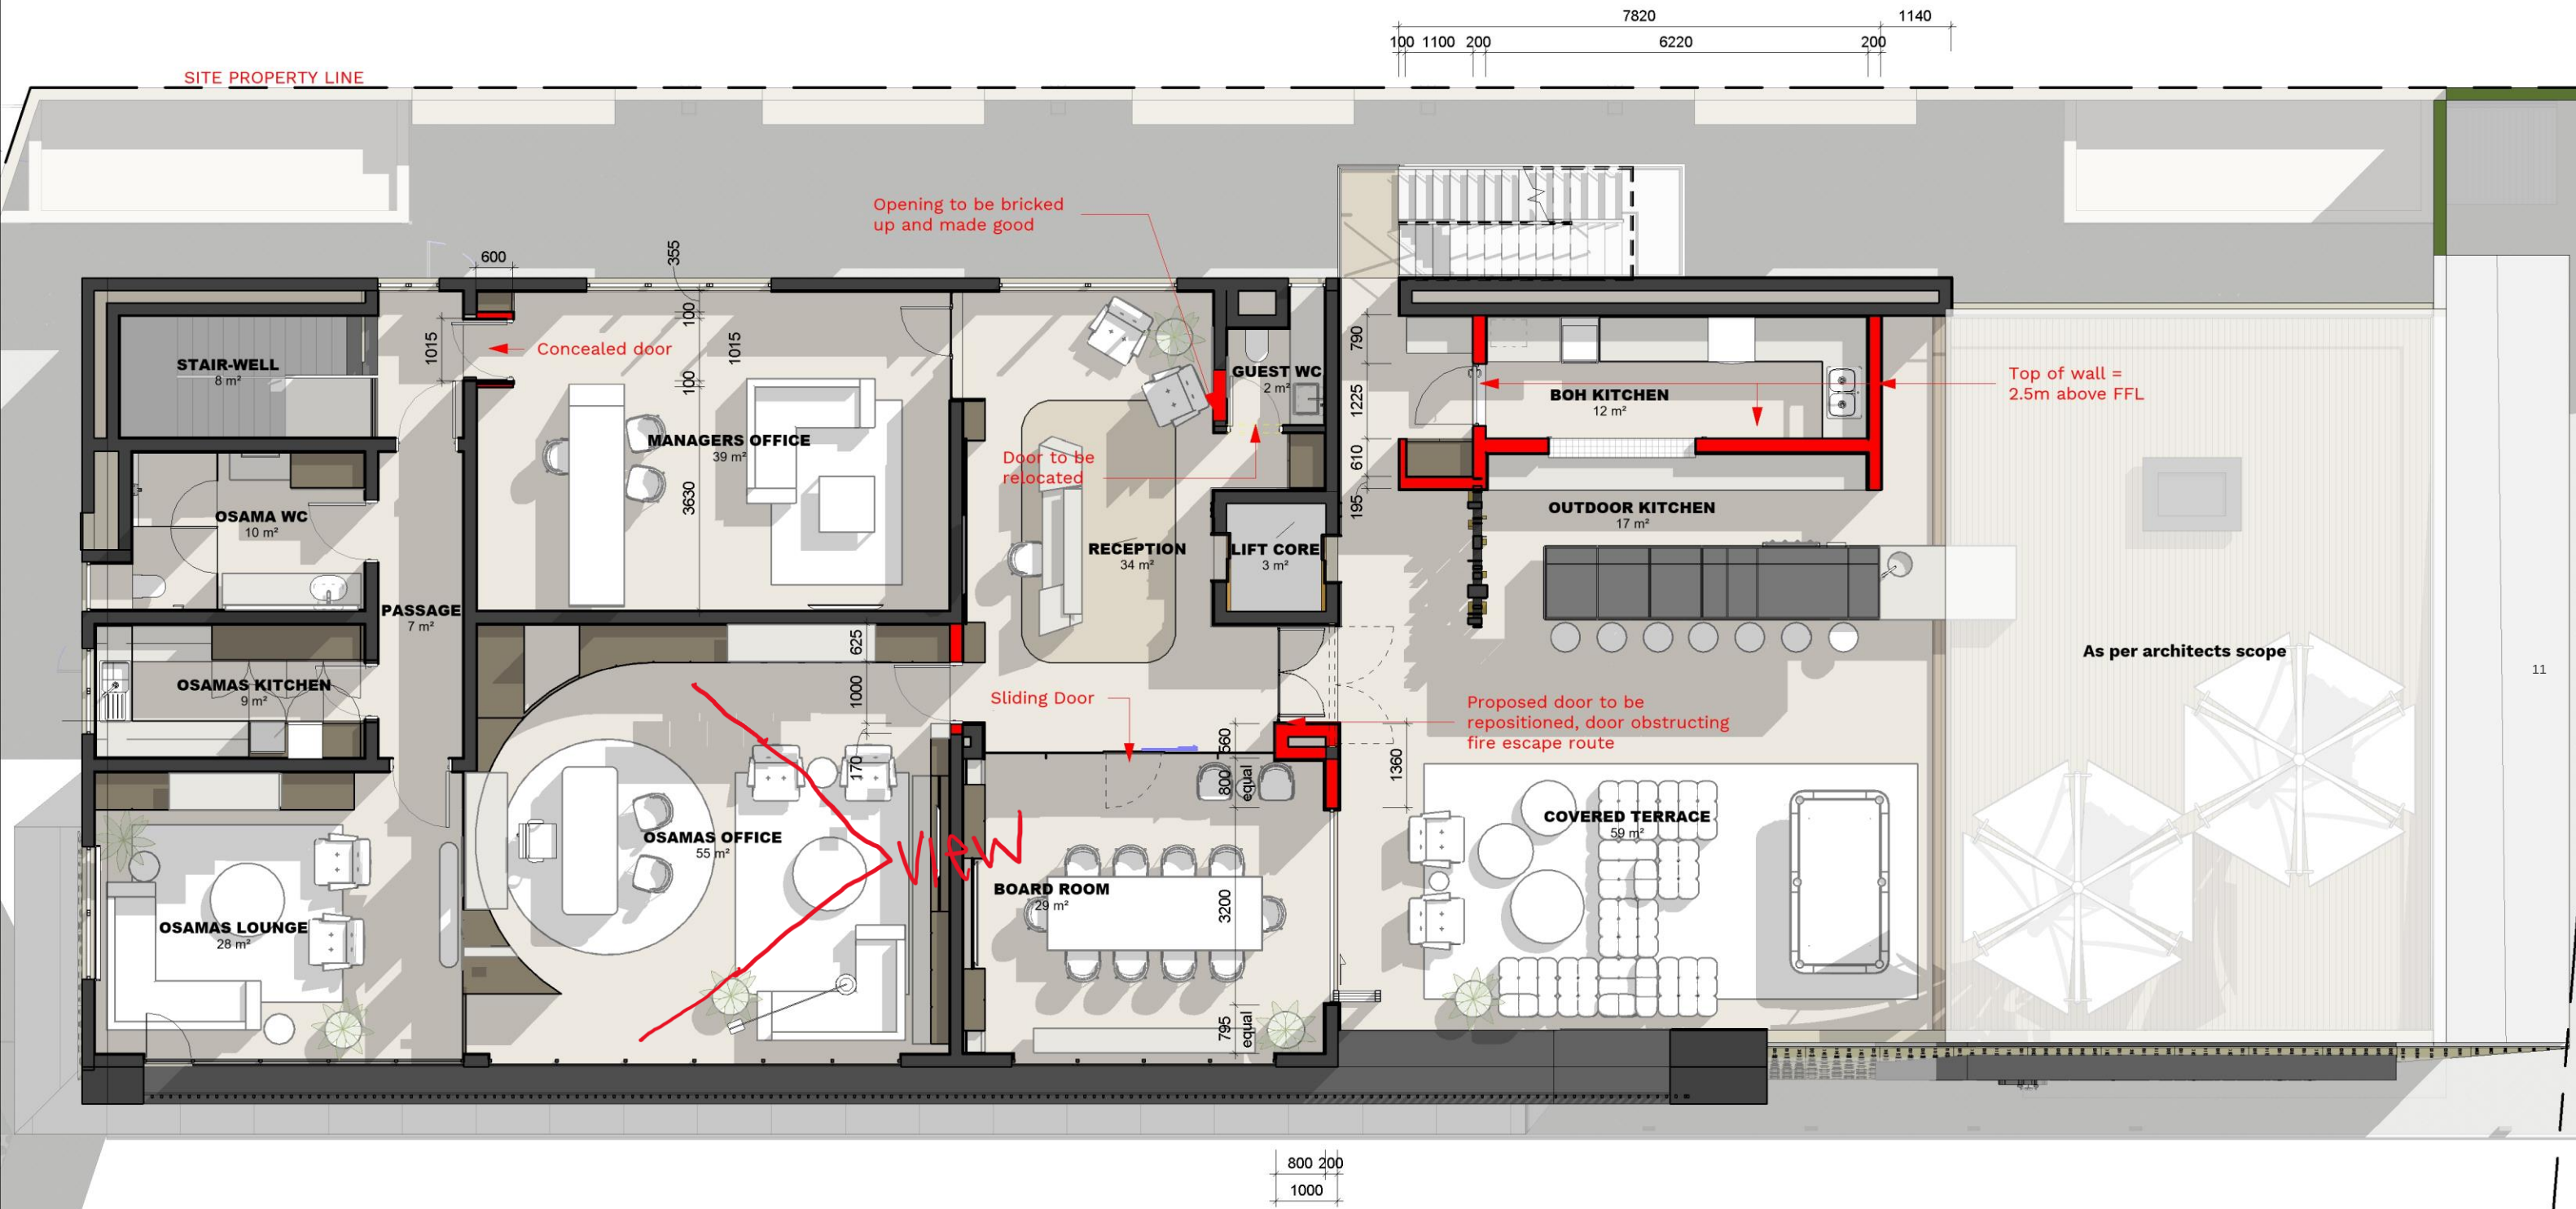




SECOND FLOOR PLAN




OSAMA'S OFFICE






African sunset

Bold and vibrant. The source of life!

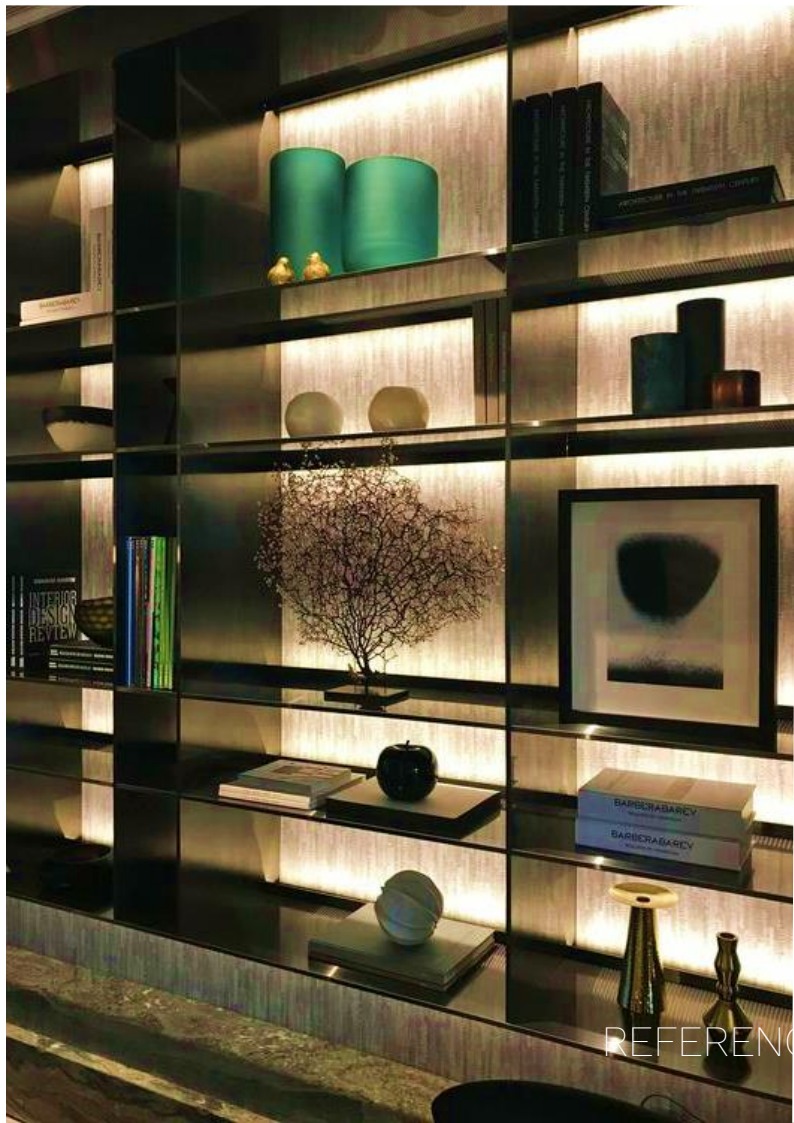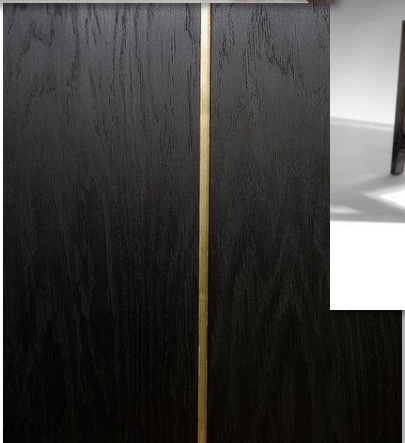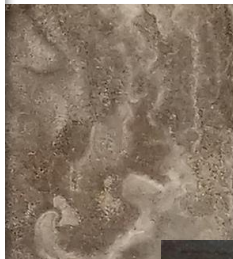

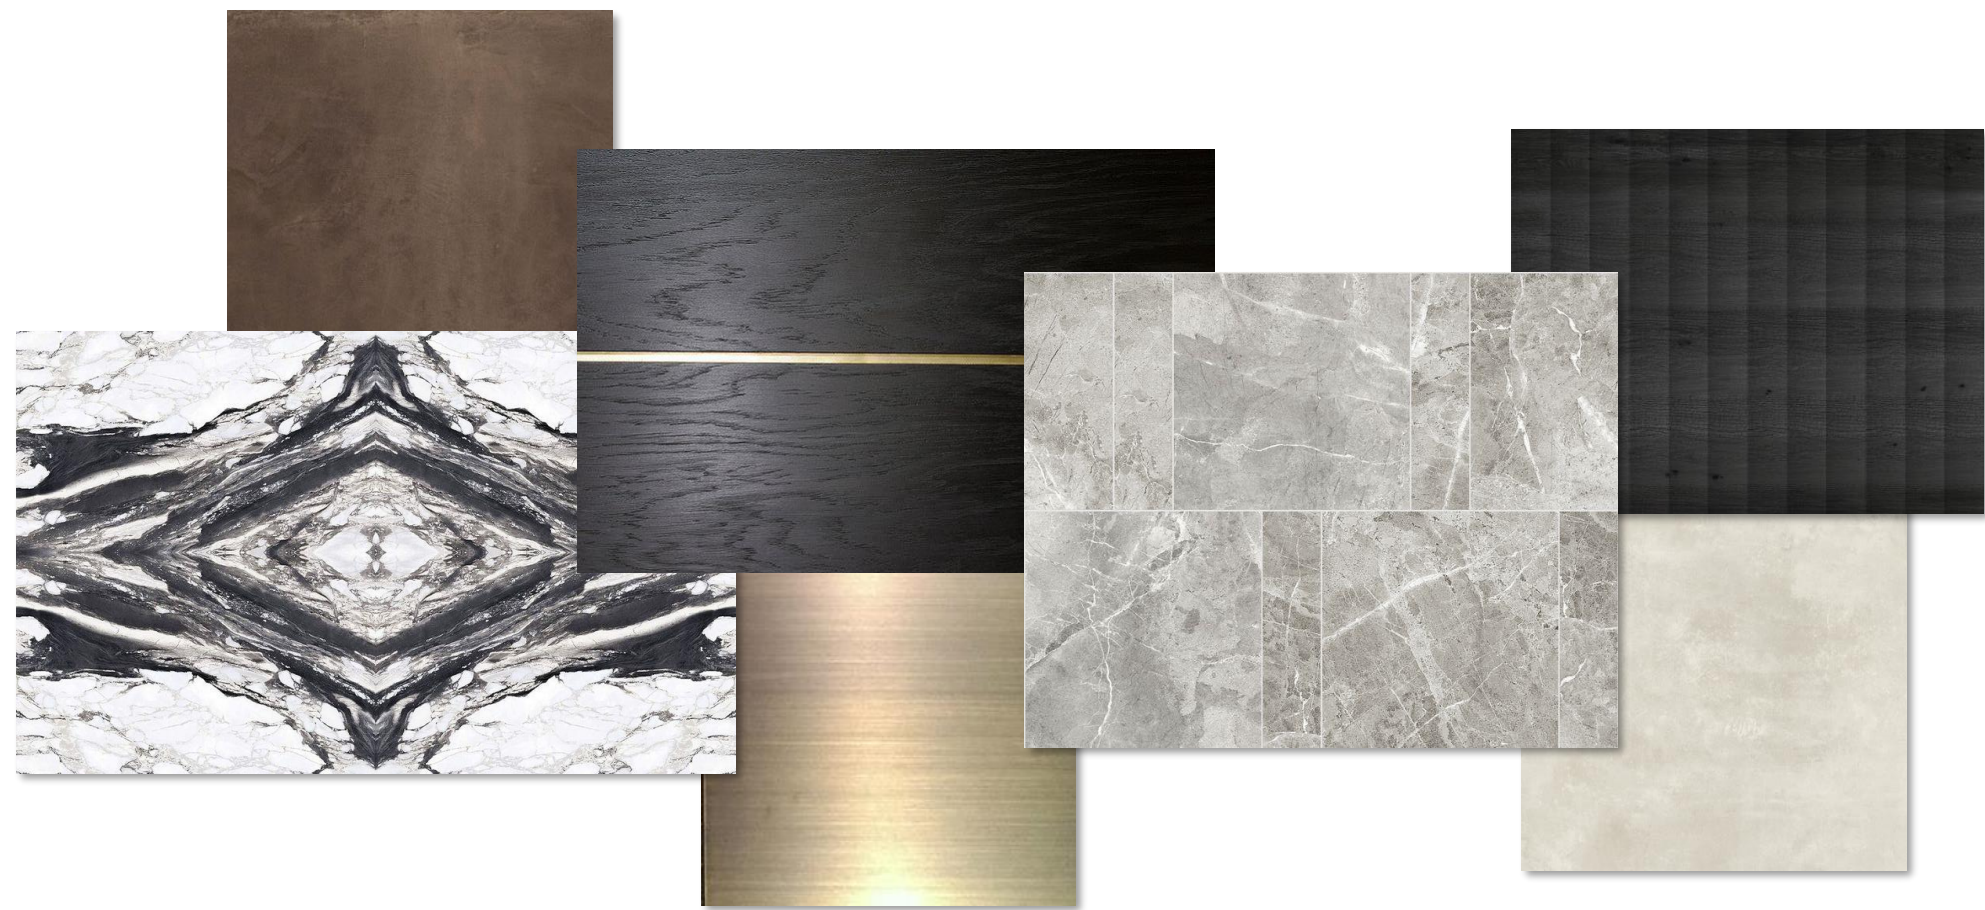

DD_WORK IN PROGRESS

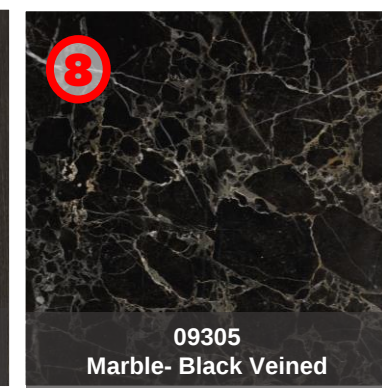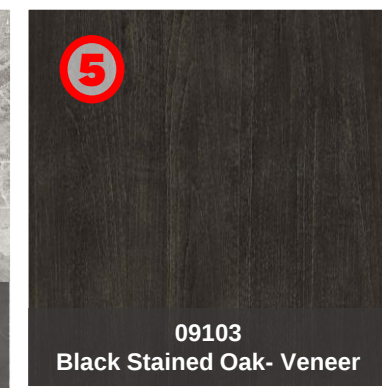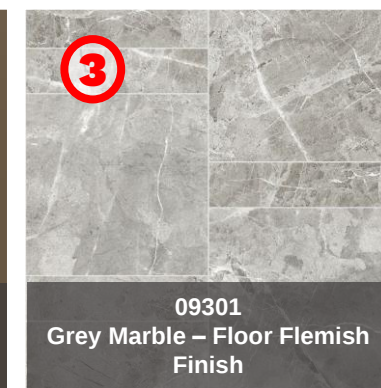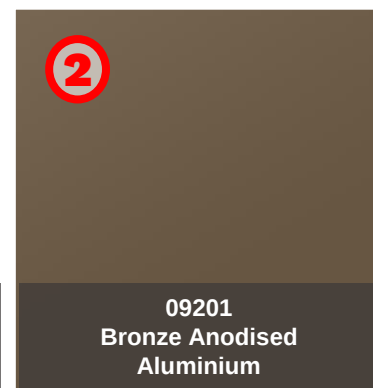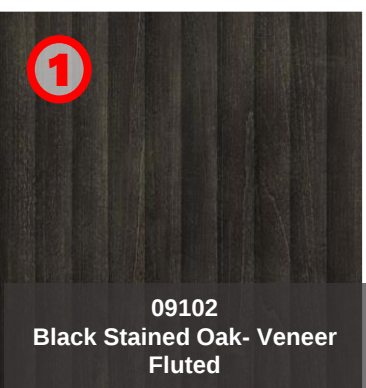


OSAMAS OFFICE
241011_UPDATED



OSAMAS OFFICE

241011_ALT TIMBER OPTION

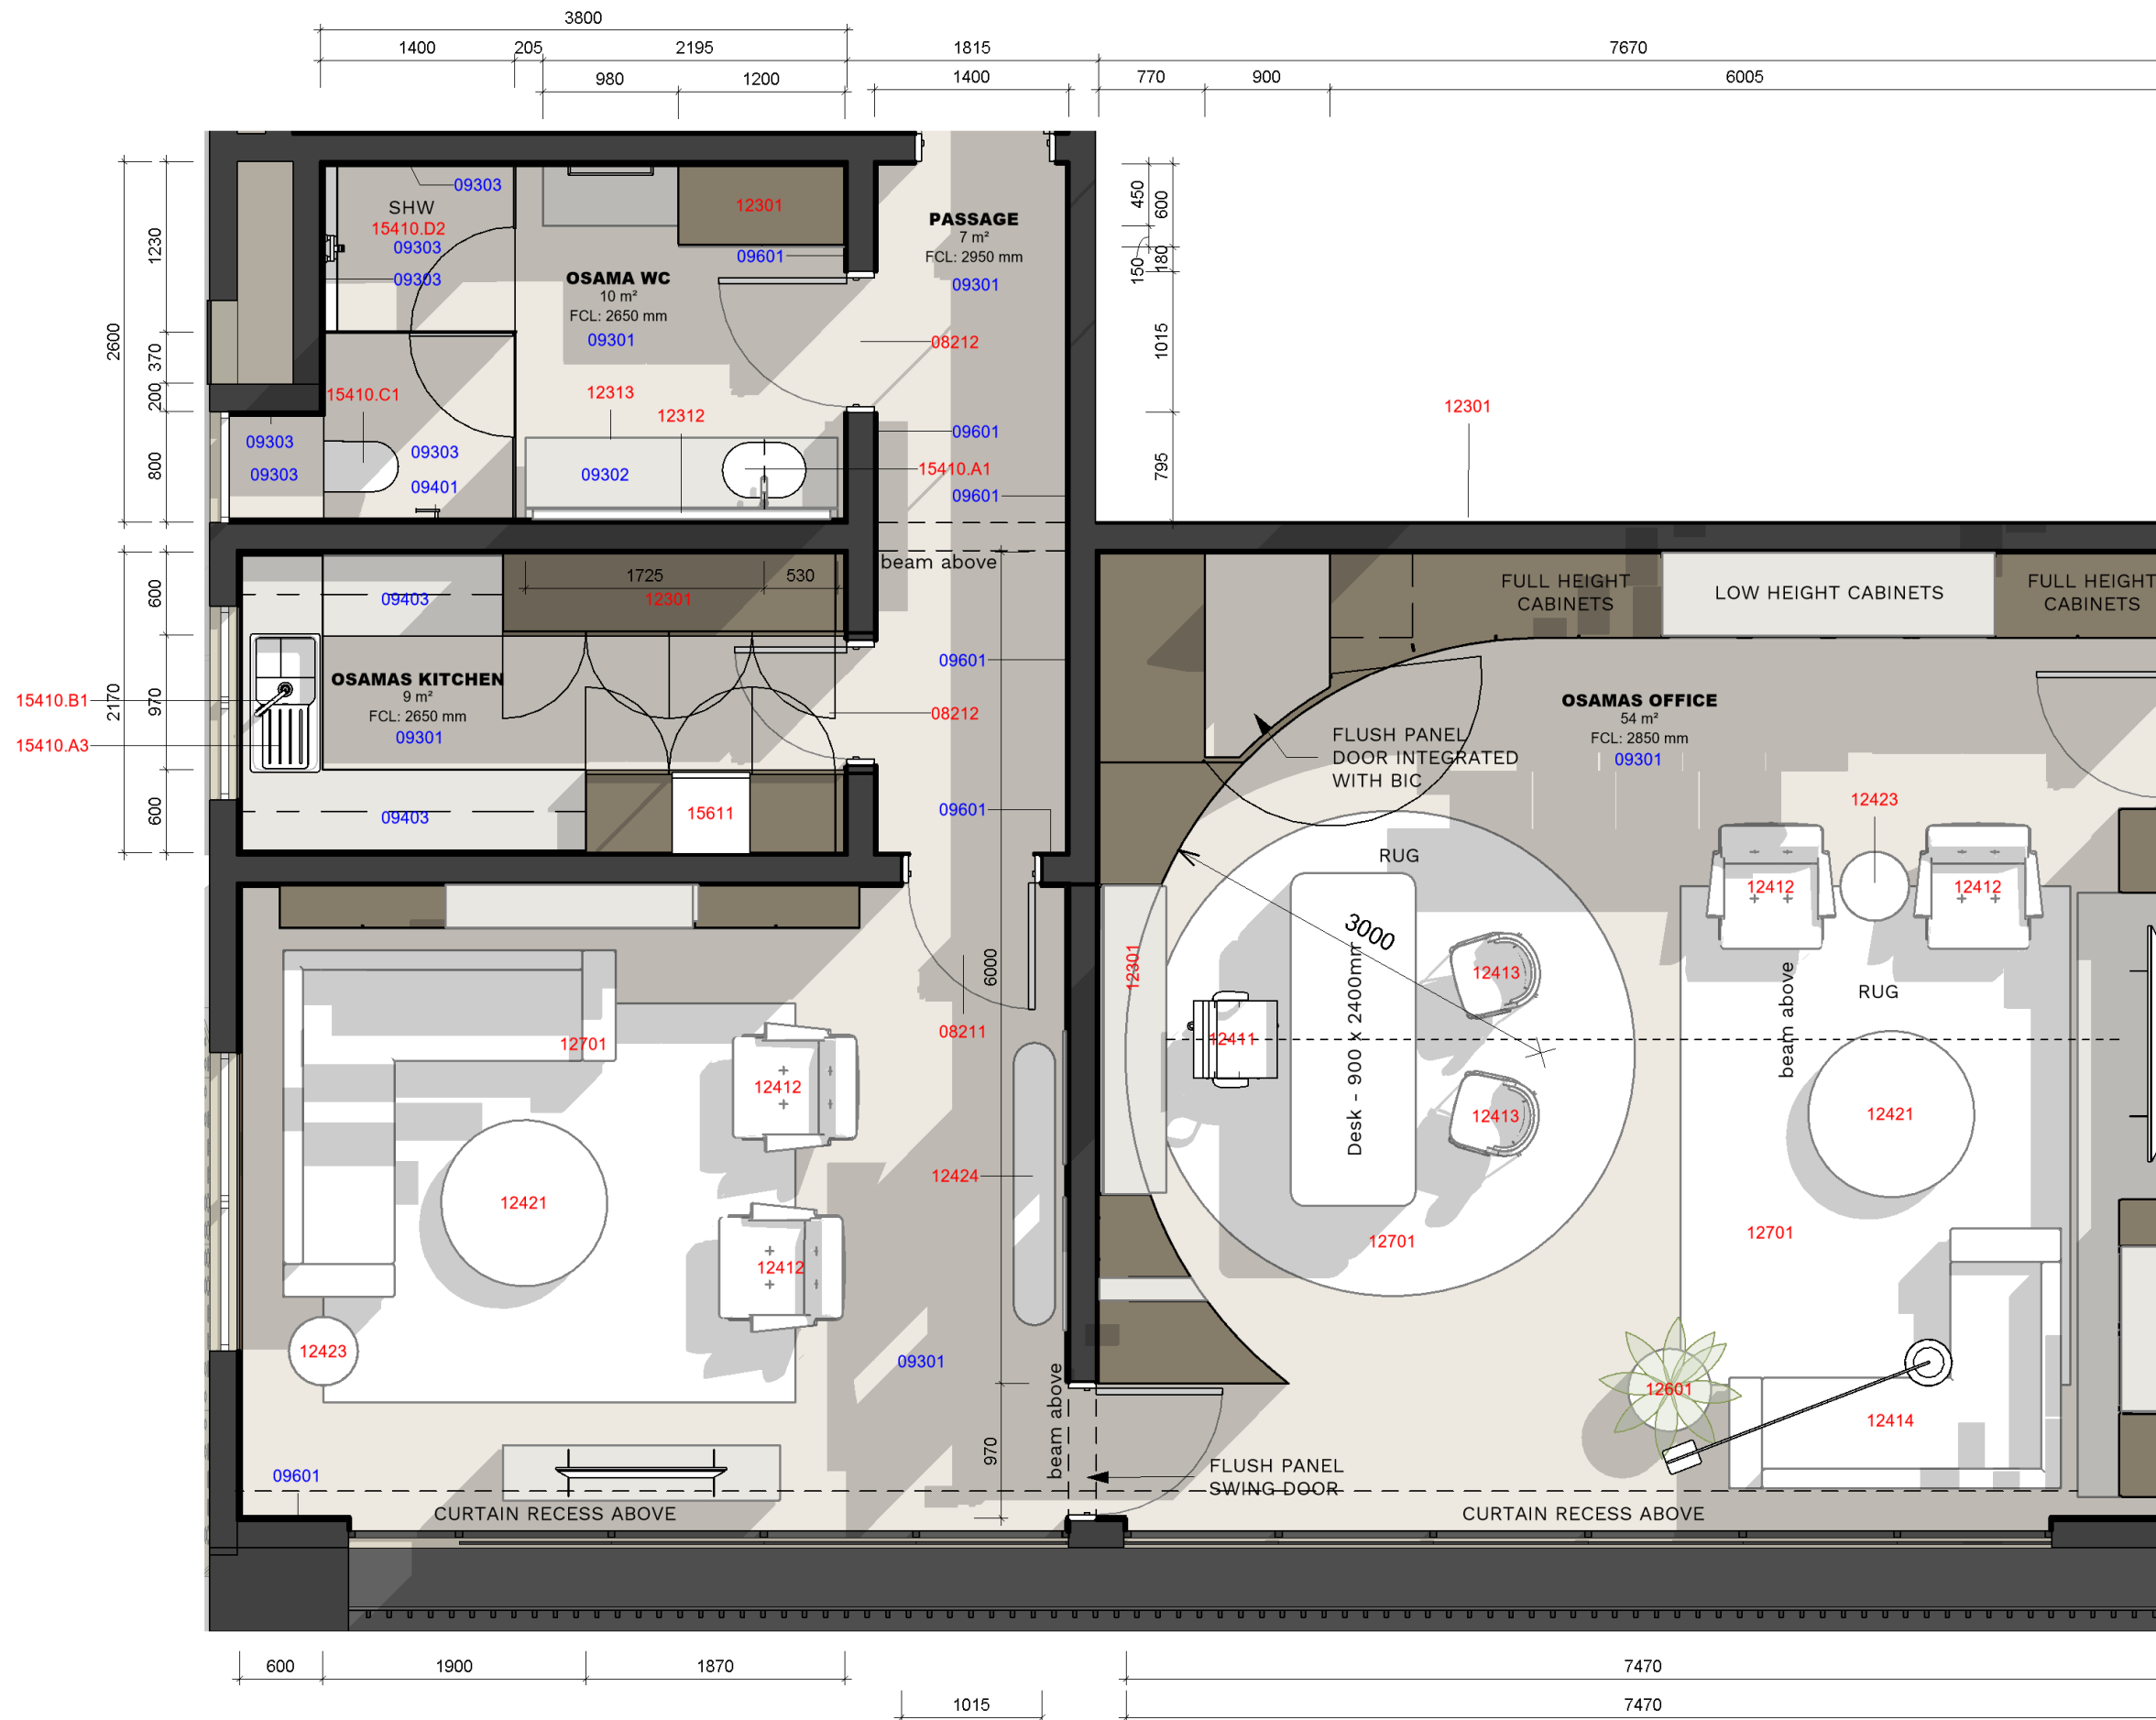

ITEMS	
Key Value	Keynote Text
08211	Fire Rated Solid Core Side Hinged Timber Door
08212	Hollow Core Side Hinged Timber Door
12301	Full Height Casework
12312	Wall Hung Bathroom Vanity with Mirror
12313	Floating WHB Vanity
12411	Office Chair
12412	Large Arm Chair
12413	Small Armchair
12414	Sofa
12421	Coffee Table
12423	Side Table
12424	Console/Sideboard
12601	Potplant
12701	Rug
15410.A1	WHB
15410.A3	Single Sink with Drainage Tray
15410.B1	Mixer
15410.C1	Wall Hung WC with push plate
15410.D2	Recessed Shower
15611	Integrated Refrigerator & Freezer

MATERIALS	
Key Value	Keynote Text
09301	Grey Marble - Floor tile
09302	Marble Grey 01
09303	Marble Slab - Grey - Floor & Wall
09401	Porcelain Tile Ribbed
09403	Quartz Calcutta White
09601	Paint - White Satin

1

DD-OO-L2-OSAMAS OFFICE FLOOR PLAN

1 : 50

OSAMAS OFFICE FLOOR PLAN

AFRICAN DESTINATIONS BY ACO.ARCH

DD

Drawing No.
AFD-ACO-OO-L2-A-1074Project No. 240109
Auth. JM
Check JP
Rev Date 2024/09/19
Scale 1 : 50
Rev B

0mm




2 500mm

5 000mm



ITEMS	
Key Value	Keynote Text
08211	Fire Rated Solid Core Side Hinged Timber Door
12301	Full Height Casework
12411	Office Chair
12412	Large Arm Chair
12413	Small Armchair
12414	Sofa
12421	Coffee Table
12423	Side Table
12503	Osama Desk 900mmx2400mm
12601	Potplant
12701	Rug
V90/510	Luminaires to Later Spec

MATERIALS	
Key Value	Keynote Text
09102	Black Stained Oak Veneer Fluted
09103	Black Stained Oak Veneer
09201	Bronze Anodised Aluminium - Polished
09301	Grey Marble - Floor tile
09305	Marble Black Veined
09501	Grass Cloth Wall Paper - Dark
09601	Paint - White Satin

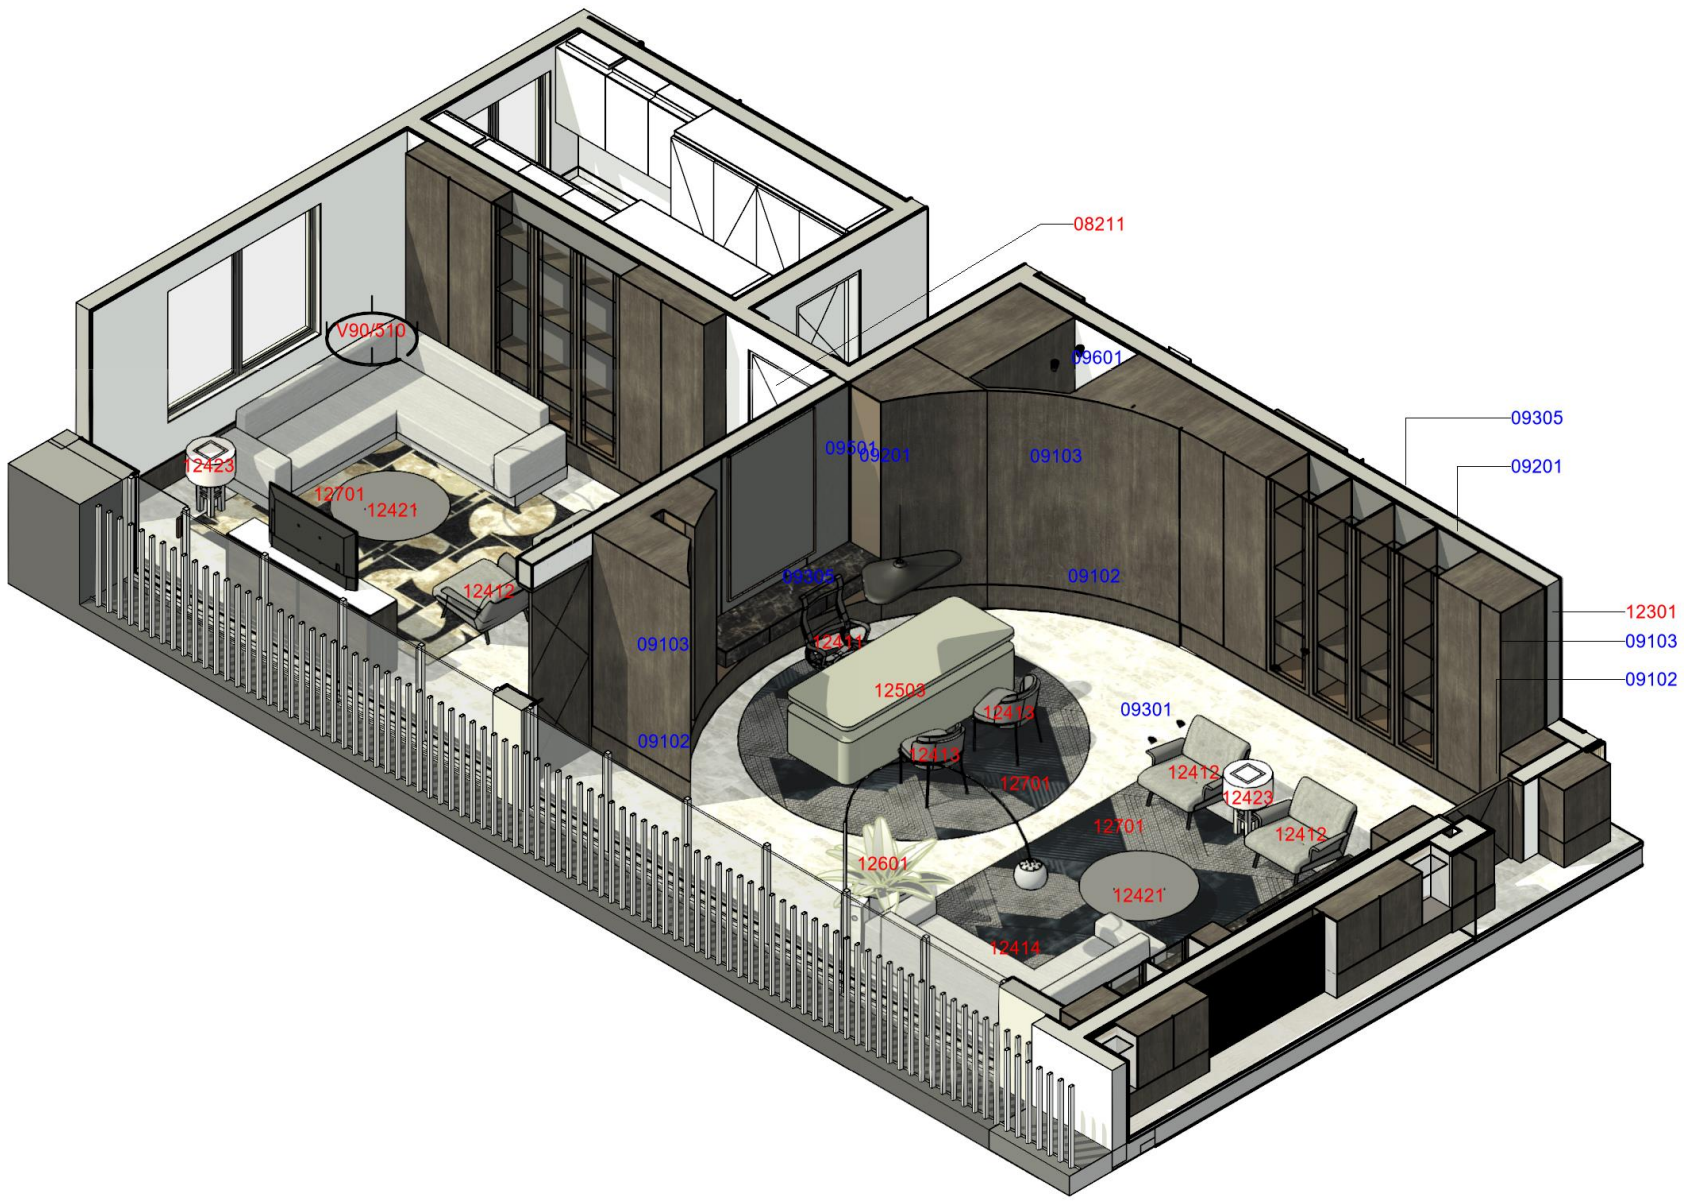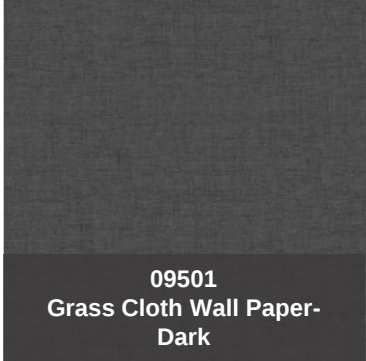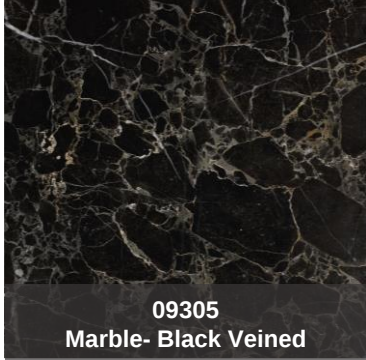

3 DD-OO-L2-OSAMAS OFFICE-AXO 3 V1

All drawings, plans, and designs contained herein are the exclusive property of ACOARCH Studio (Pty) Ltd. These materials are confidential and intended solely for the use of the designated recipient. Any unauthorized distribution, reproduction, or disclosure of this content, whether in whole or in part, is strictly prohibited. All intellectual property rights remain the sole ownership of ACOARCH Studio (Pty) Ltd.



THANK YOU!

copyright © 2023 ACOARCH Studio Pty Ltd
any reproduction, publication, adaptation
or inclusion of this document or any of its
drawings & its contents without
authorisation is an act of copyright
infringement for requests to use this
copyright-protected work in any manner;
email info@acoarch.studio.com