

KOUGA

MUNISIPALITEIT
MUNICIPALITY

No

4525

**OCCUPATION CERTIFICATE
INBESITNEMINGSERTIFIKAAT**

Date/Datum.....27-2-07

Erf No./Perseel Nr.2234

Plan No./Nr.0353-04-05

Street/StraatKEURBOM

Mr./Mrs./Messrs. GRAYDON BISHOP
Mnr./Mev./Mnre.....

Address/Adres.....P.O. Box 196

JEFFREYSBAAI, 6330

I have inspected the premises at the above Lot and find the
Inspeksie is gedoen te bogenoemde perseel en daar is gevind dat die

ADDITIONS

100m²

to be in compliance with the By-laws of Jeffreys Bay and is available
volgens standaardverordeninge van Jeffreysbaai voltooi en gereed is

for occupation. R900-00 REC no 402/411376
vir inbesitneming. 14/10/04

Electrical Clearance / Elektriese Voltooiing:



Building Inspector / Bou-inspekteur

KOUGA MUNICIPALITY

ERF NO.: W2234

BUILDING INSPECTION FORM

PLAN NO.: 0353-04-05

Name of Owner: Graydon Bishop

Street Address: Keurboom str. 6

Builder:

Plumber:

FOUNDATION INSPECTION

At 9.30 on 8-11-04

Erf pegs shown <u>/</u>	Check rooms <u>/</u>
Boundary lines shown ... <u>/</u>	Check dimensions ... <u>/</u>
Building lines shown ... <u>/</u>	Site toilet ... <u>/</u>
Foundation sizes <u>/</u>	Rubbish bin <u>/</u>
Foundation depths ... <u>/</u>	Sign board : <u>/</u>
Storage permission ... <u>/</u>	Conditions of Approval ... <u>/</u>

Remarks : OK

APPROVED ON : 8-11-04 BY: [Signature] SIGNED: [Signature]

DRAINAGE INSPECTION

At _____ on _____

Check pipework ... _____	Check stub stacks/VV ... _____
Check gradients ... _____	Check i. eyes ... _____
Check cover _____	Check rodding eyes ... _____

Volume of tank : L B D = V

Remarks : _____

APPROVED ON _____ BY: _____ SIGNED : _____

FINAL INSPECTION

At 10.45 on 30.01.2007


Build according to plan ... <u>/</u>	Check fire door/wall ... <u>x</u>
Check toilet fittings ... <u>/</u>	Cleanliness of stand ... <u>/</u>
Check windows ... <u>/</u>	Electrical Certificate : _____
Check roof fixture ... <u>x</u>	Water Connection ... <u>x</u>
External plumbing ... <u>x</u>	Engineer drawings ... <u>x</u>
Suction Head ... <u>x</u>	Engineer certificate ... <u>x</u>
Handrails & balustrades ... <u>x</u>	Roof plan certificate ... <u>x</u>
Connection fees paid... Elect (rec) _____	Water (rec) _____ Sewer (rec) _____

Remarks : ELEC CERTI NO PID. OK

Temporary Occupation until DISPERSE DAW GREG GEDDOW [Signature]

FINAL INSPECTION APPROVED ON : 30.01.07 OCC. CERTIFICATE NO. 4525

ISSUED BY [Signature] ON 27-2-07 SIGNED [Signature]

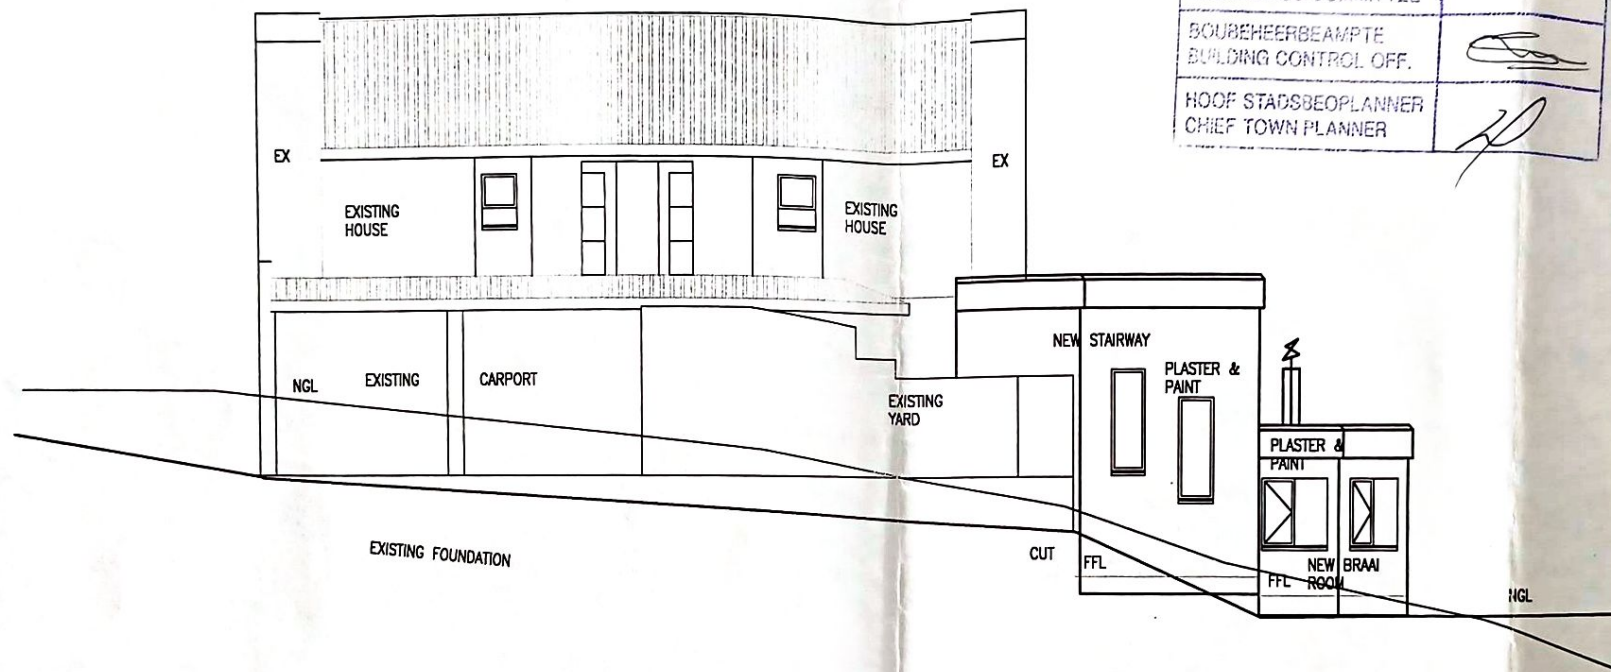

SOUTH WEST ELEVATION
SCALE 1:100

KOUGA MUNICIPALITY	
JEFFREYS BAY ADMINISTRATIVE UNIT	
VOORWAARDELIK GOEDGEKEUR	CONDITIONALLY APPROVED
DOUPLAN NR. BUILDING PLAN No.	0353.04.05
DATUM DATE	26/10/04
ESTETIESE KOMITEE AESTHETICS COMMITTEE	
BOUREHEERBEAMPT BUILDING CONTROL OFF.	
HOOF STADSBEOPANNER CHIEF TOWN PLANNER	

PROPOSED ALTERATION &
ADDITION ON ERF 2234,
KEURBOOM STREET, JEFFERYS
BAY FOR MR GRAYDON BISHOP.

DATE: AUGUST 2004

OWNER'S SIGNATURE:

MURRAY ARCHITECTURAL
DRAFTING & DESIGN
CELL: 083 234 7351
TEL: 042 293 4436
FAX: 042 293 2595


21 ALIKRUIK STREET
JEFFREYS BAY
P.O. BOX 2249
NOORSEKLOOF
6331

DIP. ARCH. DRAFTING
C A D DRAFTING NS



KOUGA MUNICIPALITY
INSPECTION INFORMATION

1. Corner discont. (if discont. to be exposed)
2. Suitable approved toilet facilities other than pit latrine to be provided on site.
3. All plumbing work to be executed by a registered plumber.
4. Compliance with National Building Regulations and Building Standard Act of 1977.
5. Compliance with all other conditions as stipulated on the approval plans.
6. Any inspection fees to be charged where applicable.

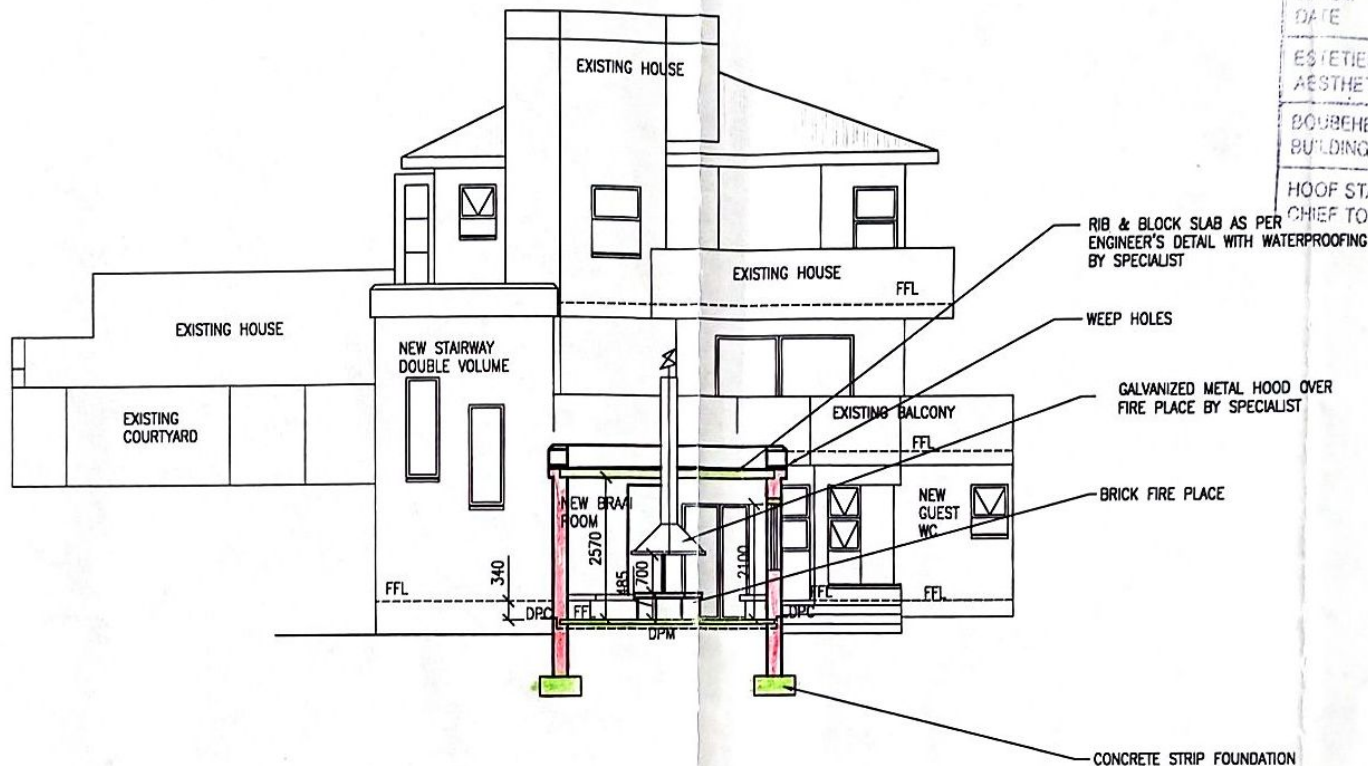

SECTION A - A
SCALE 1:100

KOUGA MUNICIPALITY
INSPECTION INFORMATION

1. Corner beaconing on boundary to be exposed
 2. Suitable approved toilet facilities other than pit latrine to be provided on site.
 3. All plumbing work to be executed by a registered plumber.
 4. Compliance with National Building Regulations and Building Standards Act 101 of 1977.
 5. Compliance with all other conditions as stipulated on the approval form.
- An inspection fee of R will be charged where applicable.

KOUGA MUNICIPALITY	
JEFFREYS BAY ADMINISTRATIVE UNIT	
VOORWAARDELIK GOEDGEKEUR	CONDITIONALLY APPROVED
SCHEPPLAN NR. BUILDING PLAN No.	0353 04 05
DATUM DATE	26/10/04
ESTETIESE KOMITEE AESTHETICS COMMITTEE	
BOUREHEERBEAMPTIE BUILDING CONTROL OFF.	
HOOF STADSBEOPLANNER CHIEF TOWN PLANNER	

PROPOSED ALTERATION & ADDITION ON ERF 2234, KEURBOOM STREET, JEFFREYS BAY FOR MR GRAYDON BISHOP.

DATE: AUGUST 2004


OWNER'S SIGNATURE

MURRAY ARCHITECTURAL
DRAUGHTING & DESIGN
CELL: 083 234 7351
TEL: 042 293 4436
FAX: 042 293 2595

21 ALIKRUIK STREET
JEFFREYS BAY
P O BOX 2249
NOORSEKLOOF
6331



DIP. ARCH. DRAUGHTING
C A D DRAUGHTING N5

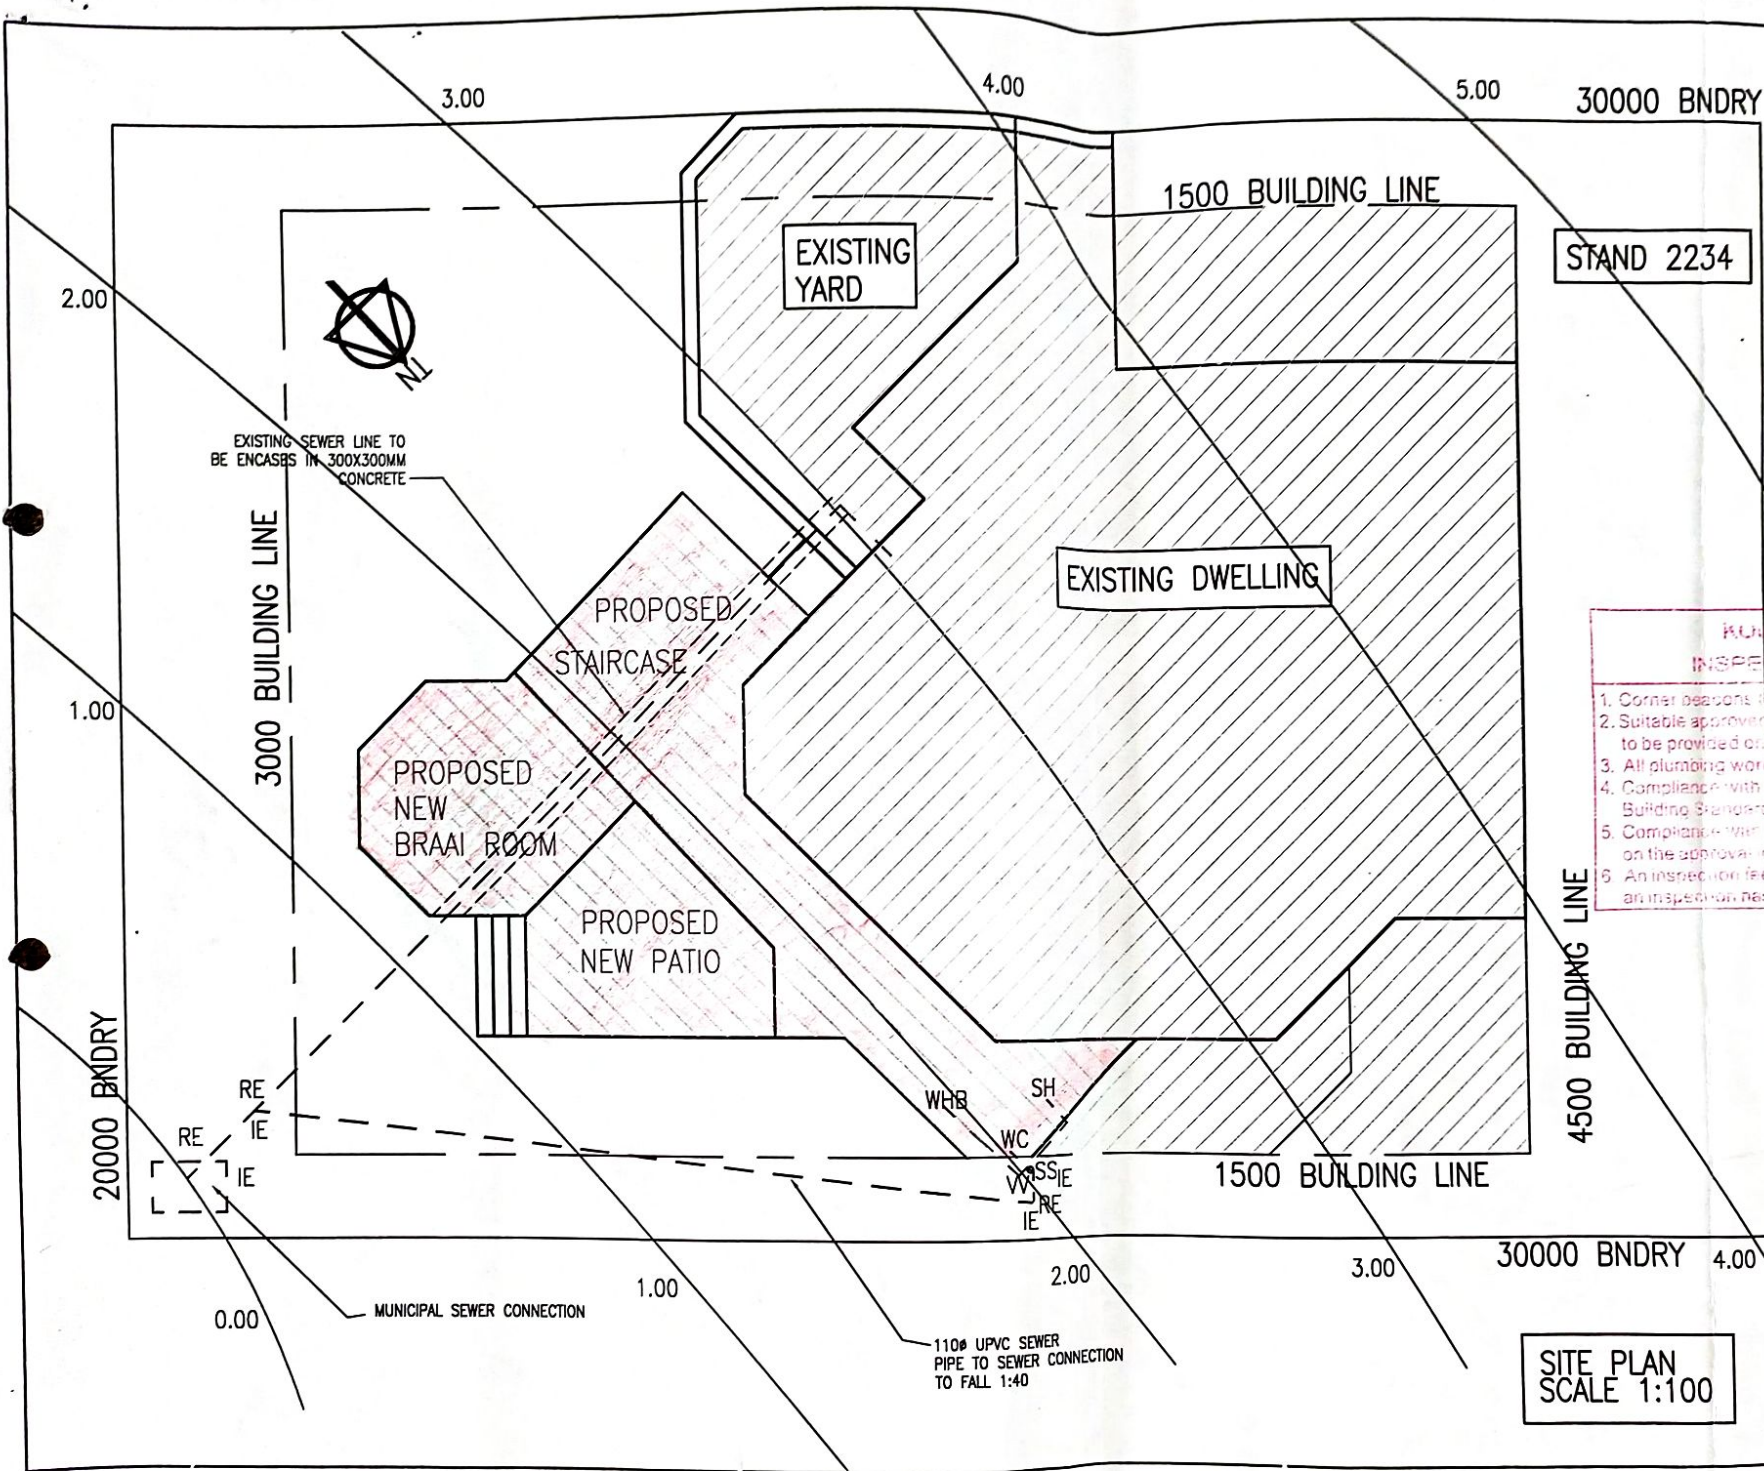

JEFFREYS BAY MUNICIPALITY	
JEFFREYS BAY ADMINISTRATIVE UNIT	
VOORWAARDELIK OORGEKEUR	CONDITIONALLY APPROVED
BOUPLAN NR. BUILDING PLAN No.	0353-04-05
DATUM DATE	26/06/04
ESTETIESE KOMITEE AESTHETICS COMMITTEE	
BOERBEHEERBEAMPTED BUILDING CONTROL OFF	
HOOF STADSBEPLANNER TOWN PLANNER	

- JEFFREYS BAY MUNICIPALITY**
INSPECTION INFORMATION
1. Corner persons to be exposed.
 2. Suitable approved drainage other than pit latrine to be provided on site.
 3. All plumbing work to be executed by a registered plumber.
 4. Compliance with National Building Regulations and Building Standards Act of 1977.
 5. Compliance with all other conditions as stipulated on the approval form.
 6. An inspection fee of R will be charged where an inspection has been required.


PROPOSED ALTERATION & ADDITION ON ERF 2234, KEURBOOM STREET, JEFFREYS BAY FOR MR GRAYDON BISHOP.

DATE: AUGUST 2004

OWNER'S SIGNATURE:

MURRAY ARCHITECTURAL DRAUGHTING & DESIGN
 CELL: 083 234 7351
 TEL: 042 293 4436
 FAX: 042 293 2595
 21 ALIKRUIK STREET
 JEFFREYS BAY
 P O BOX 2249
 NOORSEKLOOF 6331
 DIP. ARCH. DRAUGHTING
 C A D DRAUGHTING N5

SITE PLAN
SCALE 1:100

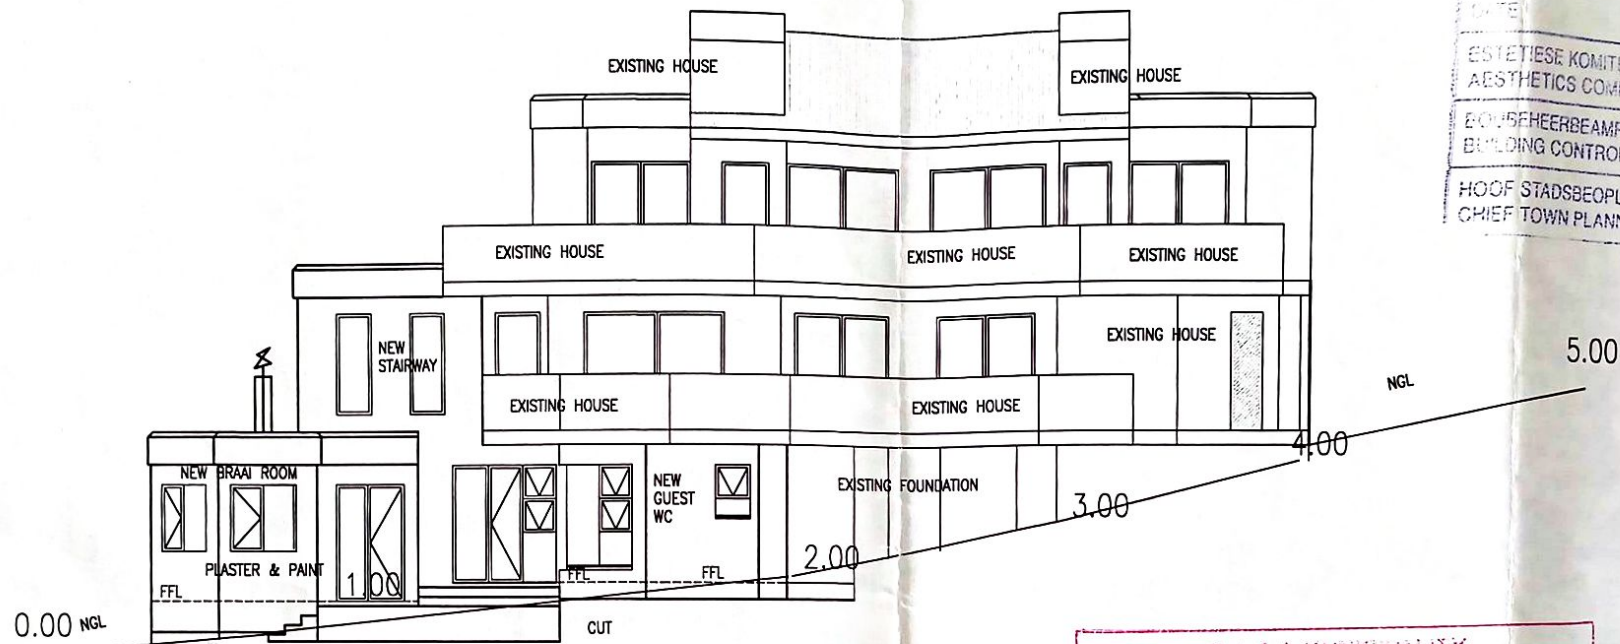

NORTH EAST ELEVATION
SCALE 1:100

KOUGA MUNICIPALITY	
JEFFREYS BAY ADMINISTRATIVE UNIT	
VOORWAARDELIK GOEDGEKEUR	CONDITIONALLY APPROVED
1:100 PLAN NR.	
BUILDING PLAN No.	0353-04-05
DATUM DATE	26/10/04
ESTETIESE KOMITEE AESTHETICS COMMITTEE	
BOUWBEHEERBEAMPTTE BUILDING CONTROL OFF	
HOOF STADSBEOPLANNER CHIEF TOWN PLANNER	

KOUGA MUNICIPALITY
INSPECTION INFORMATION

1. Corner beacon (in days) to be exposed.
2. Suitable approved toilet facilities other than pit latrine to be provided on site.
3. All plumbing work to be executed by a registered plumber.
4. Compliance with National Building Regulations and Building Standard Act 103 of 1977.
5. Compliance with all other conditions as stipulated on the approval form.
6. An inspection fee of R will be charged where an inspection has been issued.

PROPOSED ALTERATION &
ADDITION ON ERF 2234,
KEURBOOM STREET, JEFFREYS
BAY FOR MR GRAYDON BISHOP.

DATE: AUGUST 2004

OWNER'S SIGNATURE:


[Signature]

MURRAY ARCHITECTURAL
DRAUGHTING & DESIGN
CELL: 083 234 7351
TEL: 042 293 4436
FAX: 042 293 2595

21 ALJKRUIK STREET
JEFFREYS BAY
P.O. BOX 2249
NOORSEKLOOF
6331

DIP. ARCH. DRAUGHTING
C A D DRAUGHTING M5



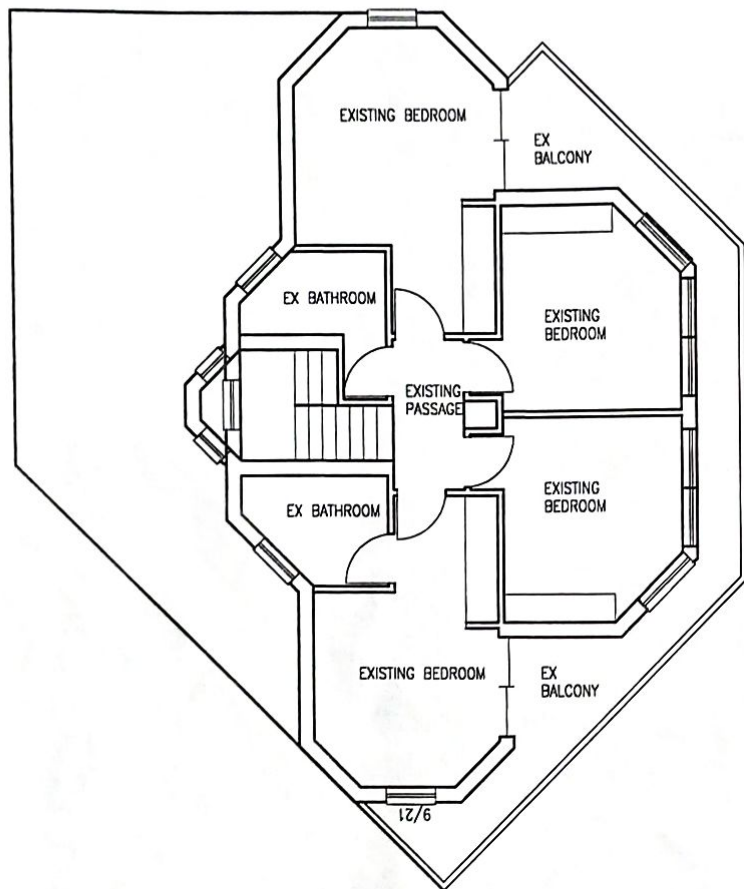

FIRST FLOOR
SCALE 1:100

KOUGA MUNICIPALITY JEFFREYS BAY ADMINISTRATIVE UNIT

VOORWAARDLIK
GOEDGEKEUR

CONDITIONALLY
APPROVED

BOUPLAN NR. BUILDING PLAN No	0353.04.05
DATUM DATE	26/10/04
ESTETIESE KOMITEE AESTHETICS COMMITTEE	
BOUWBEHEERAMPT BUILDING CONTROL OFF.	
HOOF STADSBEPLANNER CHIEF TOWNPLANNER	

KOUGA MUNICIPALITY INSPECTION INFORMATION

1. Corner sections (if any) to be exposed.
2. Suitable approved steel (including other than plate) to be provided on site.
3. All plumbing work to be executed by a registered plumber.
4. Compliance with National Building Regulations and Building Standard Act 103 of 1977.
5. Compliance with all other conditions as stipulated on the approval form.
6. An inspection fee of R will be charged when an inspection has been failed.

NOTES:

1. ALL DIMENSIONS, LEVELS, MATERIAL & DETAILS MUST BE CHECKED BY CONTRACTOR BEFORE COMMENCEMENT OF ANY BUILDING WORK.
2. ALL WORK SHALL COMPLY WITH THE N.B.R.'s & MUNICIPAL REGULATIONS WHERE APPLICABLE.
3. ANY DISCREPANCY FOUND TO BE BROUGHT TO THE ATTENTION OF THE DRAUGHTS-PERSON.
4. FOUNDATIONS:
330mm WALLS: 850X150mm CONCRETE STRIP FOUNDATION.
270mm WALLS: 750X150mm CONCRETE STRIP FOUNDATION.
220mm WALLS: 650X250mm CONCRETE STRIP FOUNDATION.
110mm WALLS: 450X250mm CONCRETE STRIP FOUNDATION.
5. FLOORS:
DWELLING & PATIO:
SELECTED FLOOR TILES BEDDED LEVEL IN APPROVED ADHESIVE WITH EQUAL JOINTS/
SELECTED CARPET ON MIN 30mm CEMENT SCREED ON 85mm CONCRETE SURFACE BED ON 250 MICRON SABS WATERPROOFING MEMBRANE ON 100mm SAND BLINDING ON WELL COMPACTED FILLING (surface bed on filling exceeding 1000mm in depth to receive mesh, & foundation walls around to be retaining walls, as per engineer.)
6. WALLS:
EXTERNAL:
STOCK BRICKS PLASTER & PAINTED TO MATCH EXISTING HOUSE, CAVITIES TO BE KEPT CLEAN & WEEP HOLES TO BE PROVIDED.
INTERNAL:
STOCK BRICKS PLASTER & PAINT TO OWNER'S CHOICE.
SELECTED WALL TILES IN APPROVED ADHESIVE WITH EQUAL JOINTS.
SKIRTINGS:
ALL SKIRTINGS TO OWNER'S CHOICE.
7. DOORS:
SLIDING DOORS:
ALUMINIUM AS INDICATED ON DRAWING.
8. WINDOWS:
ALL IN WHITE NATURAL ALUMINIUM SIDE HUNG & TOP HUNG WINDOWS.
SIZES & OPENING SECTIONS AS INDICATED ON DRAWINGS.
30° SLOPED BRICK ON EDGE
BRICK WINDOW SILLS WITH STEPPED D.P.C. TO ALL WINDOWS, TO MATCH EXISTING HOUSE.
ALL EXTERNAL DOOR & WINDOW OPENINGS TO RECEIVE REINFORCED BRICKWORK LINTELS WITH STEPPED D.P.C.
D.P.C. TO BE PROVIDED AROUND ALL EXTERNAL DOOR & WINDOW OPENINGS.
9. ROOF:
STAIRCASE & NEW BRAW ROOM:
RIB & BLOCK SLAB AS PER ENGINEER'S SPECIFICATION WITH WATERPROOFING BY SPECIALIST.
11. DRAINAGE & PLUMBING:
ALL SANITARY FITTING TO OWNER'S CHOICE
ALL DRAINAGE TO COMPLY WITH PART P OF NBR, 110° uPVC WASTE PIPES, 40mm uPVC DISCHARGE PIPES.
ALL WATER SUPPLY PIPES TO BE CLASS 2 COPPER PIPES.
ALL PIPES UNDER BUILDING & PAVING TO ENCASED IN 300X30mm CONCRETE.

AREA:		
NEW STORAGE	10.179	Sq m
NEW PLAY ROOM	36.429	Sq m
NEW QUEST W/C, PASSAGE & STAIRCASE	32.001	Sq m
NEW BRAW ROOM	15.046	Sq m
TOTAL NEW AREA	93.657	Sq m
EXISTING G/F AREA	120.000	Sq m
EXISTING F/F AREA	75.000	Sq m
TOTAL HOUSE	288.657	Sq m
STAND	600.00	Sq m
COVERAGE (167.Sqm)	27.8 %	

PROPOSED ALTERATION &
ADDITION ON ERF 2234,
KEURBOOM STREET, JEFFREYS
BAY FOR MR GRAYDON BISHOP.

DATE: AUGUST 2004


OWNER'S SIGNATURE

MURRAY ARCHITECTURAL
DRAUGHTING & DESIGN
CELL: 083 234 7351
TEL: 042 293 4436
FAX: 042 293 2595

21 ALUKRUIK STREET
JEFFREYS BAY
P O BOX 2249
NOORSEKLOOF
6331

DIP. ARCH. DRAUGHTING
C A D DRAUGHTING N5



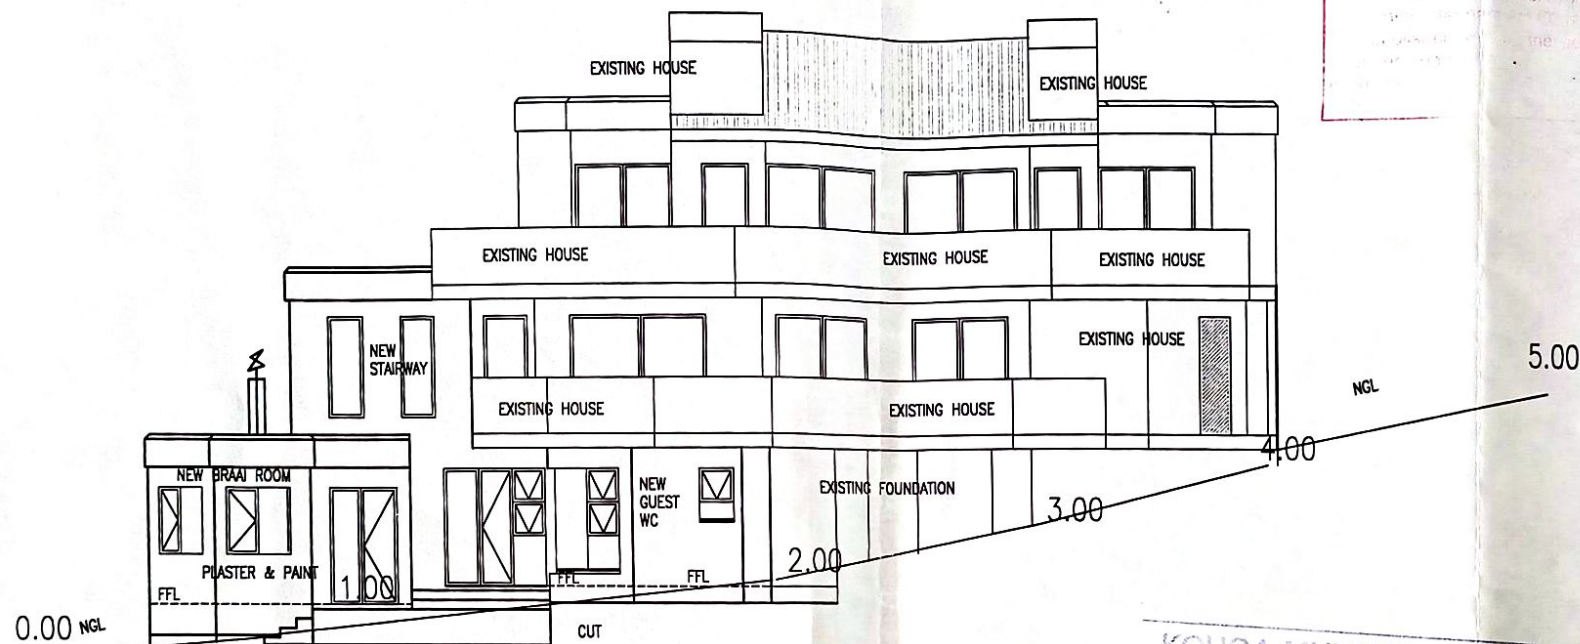

NORTH EAST ELEVATION
SCALE 1:100

KOUGA MUNICIPALITY
INSPECTION INFORMATION

1. All work must be done in accordance with the approved plans and specifications.
KOUGA MUNICIPALITY JEFFREYS BAY ADMINISTRATIVE UNIT	
VOORWAARDELIK GOEDGEKEUR	CONDITIONALLY APPROVED
BOUPLAN NR. BUILDING PLAN No.	0353-04-05
DATUM DATE	26/10/04
ESTETIESE KOMITEE AESTHETICS COMMITTEE	
BOUBEHEERBEAMPT BUILDING CONTROL OFF.	
HOOF STADSBEOPANNER CHIEF TOWN PLANNER	

PROPOSED ALTERATION &
ADDITION ON ERF 2234,
KEURBOOM STREET, JEFFREYS
BAY FOR MR GRAYDON BISHOP.

DATE: AUGUST 2004

OWNER'S SIGNATURE:

[Signature]


MURRAY ARCHITECTURAL
DRAFTING & DESIGN
CELL: 083 234 7351
TEL: 042 293 4436
FAX: 042 293 2595

21 ALIKRUIK STREET
JEFFREYS BAY
P O BOX 2249
NOORSEKLOOF
6331

DIP. ARCH. DRAFTING
C A D DRAFTING NS



REVISED

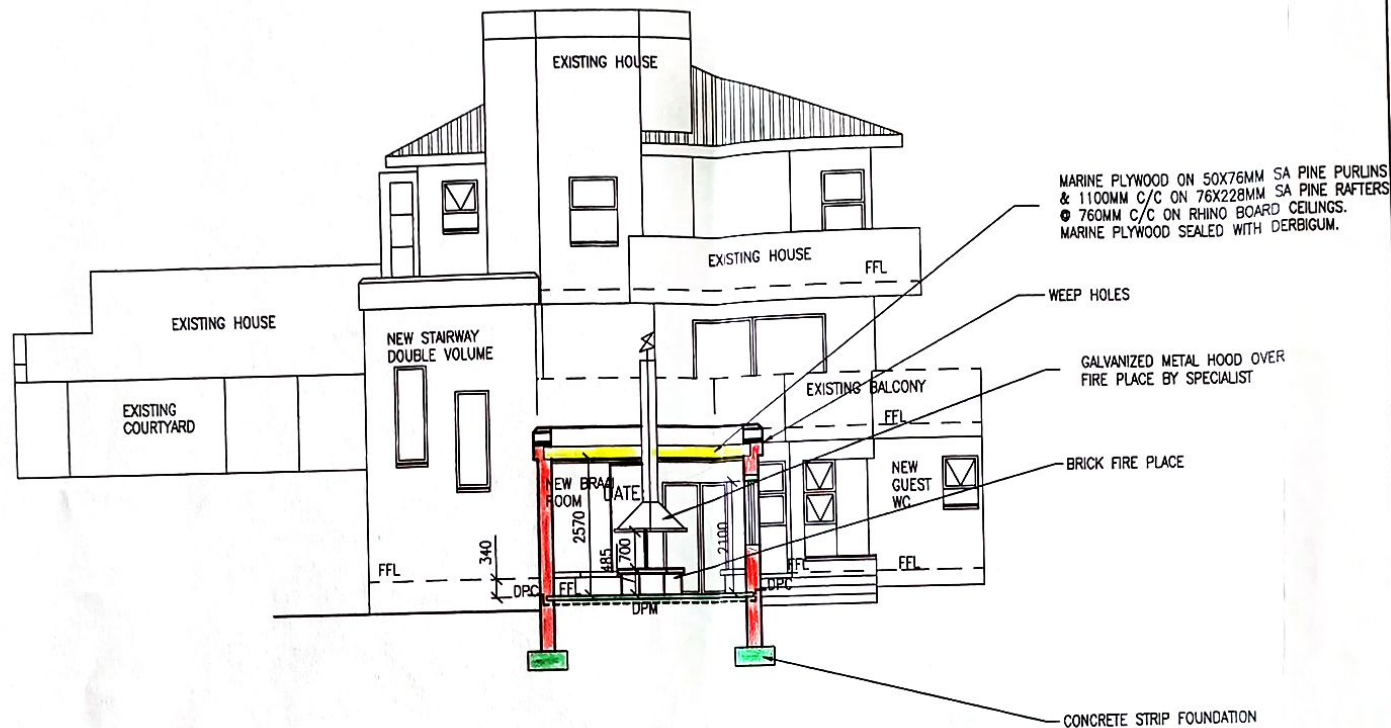

SECTION A - A
SCALE 1:100

PROPOSED ALTERATION &
ADDITION ON ERF 2234,
KEURBOOM STREET, JEFFERYS
BAY FOR MR GRAYDON BISHOP.

DATE:
FEBRUARY REVISED.

OWNER'S SIGNATURE:

MURRAY ARCHITECTURAL
DRAUGHTING & DESIGN
(SACAP REG NO: D 0230)
PROF. ARCHT. DRAUGHTSPERSON

PETRO MURRAY
DIP. ARCH. DRAUGHTING
C A D DRAUGHTING NS

CELL: 083 234 7351
TEL: 042 293 4436
FAX: 042 293 4436

email: petroplon@telkomso.net

21 ALIKRUIK STR
JEFFREYS BAY
P O BOX 2249
NOORSEKLOOF 6331

