
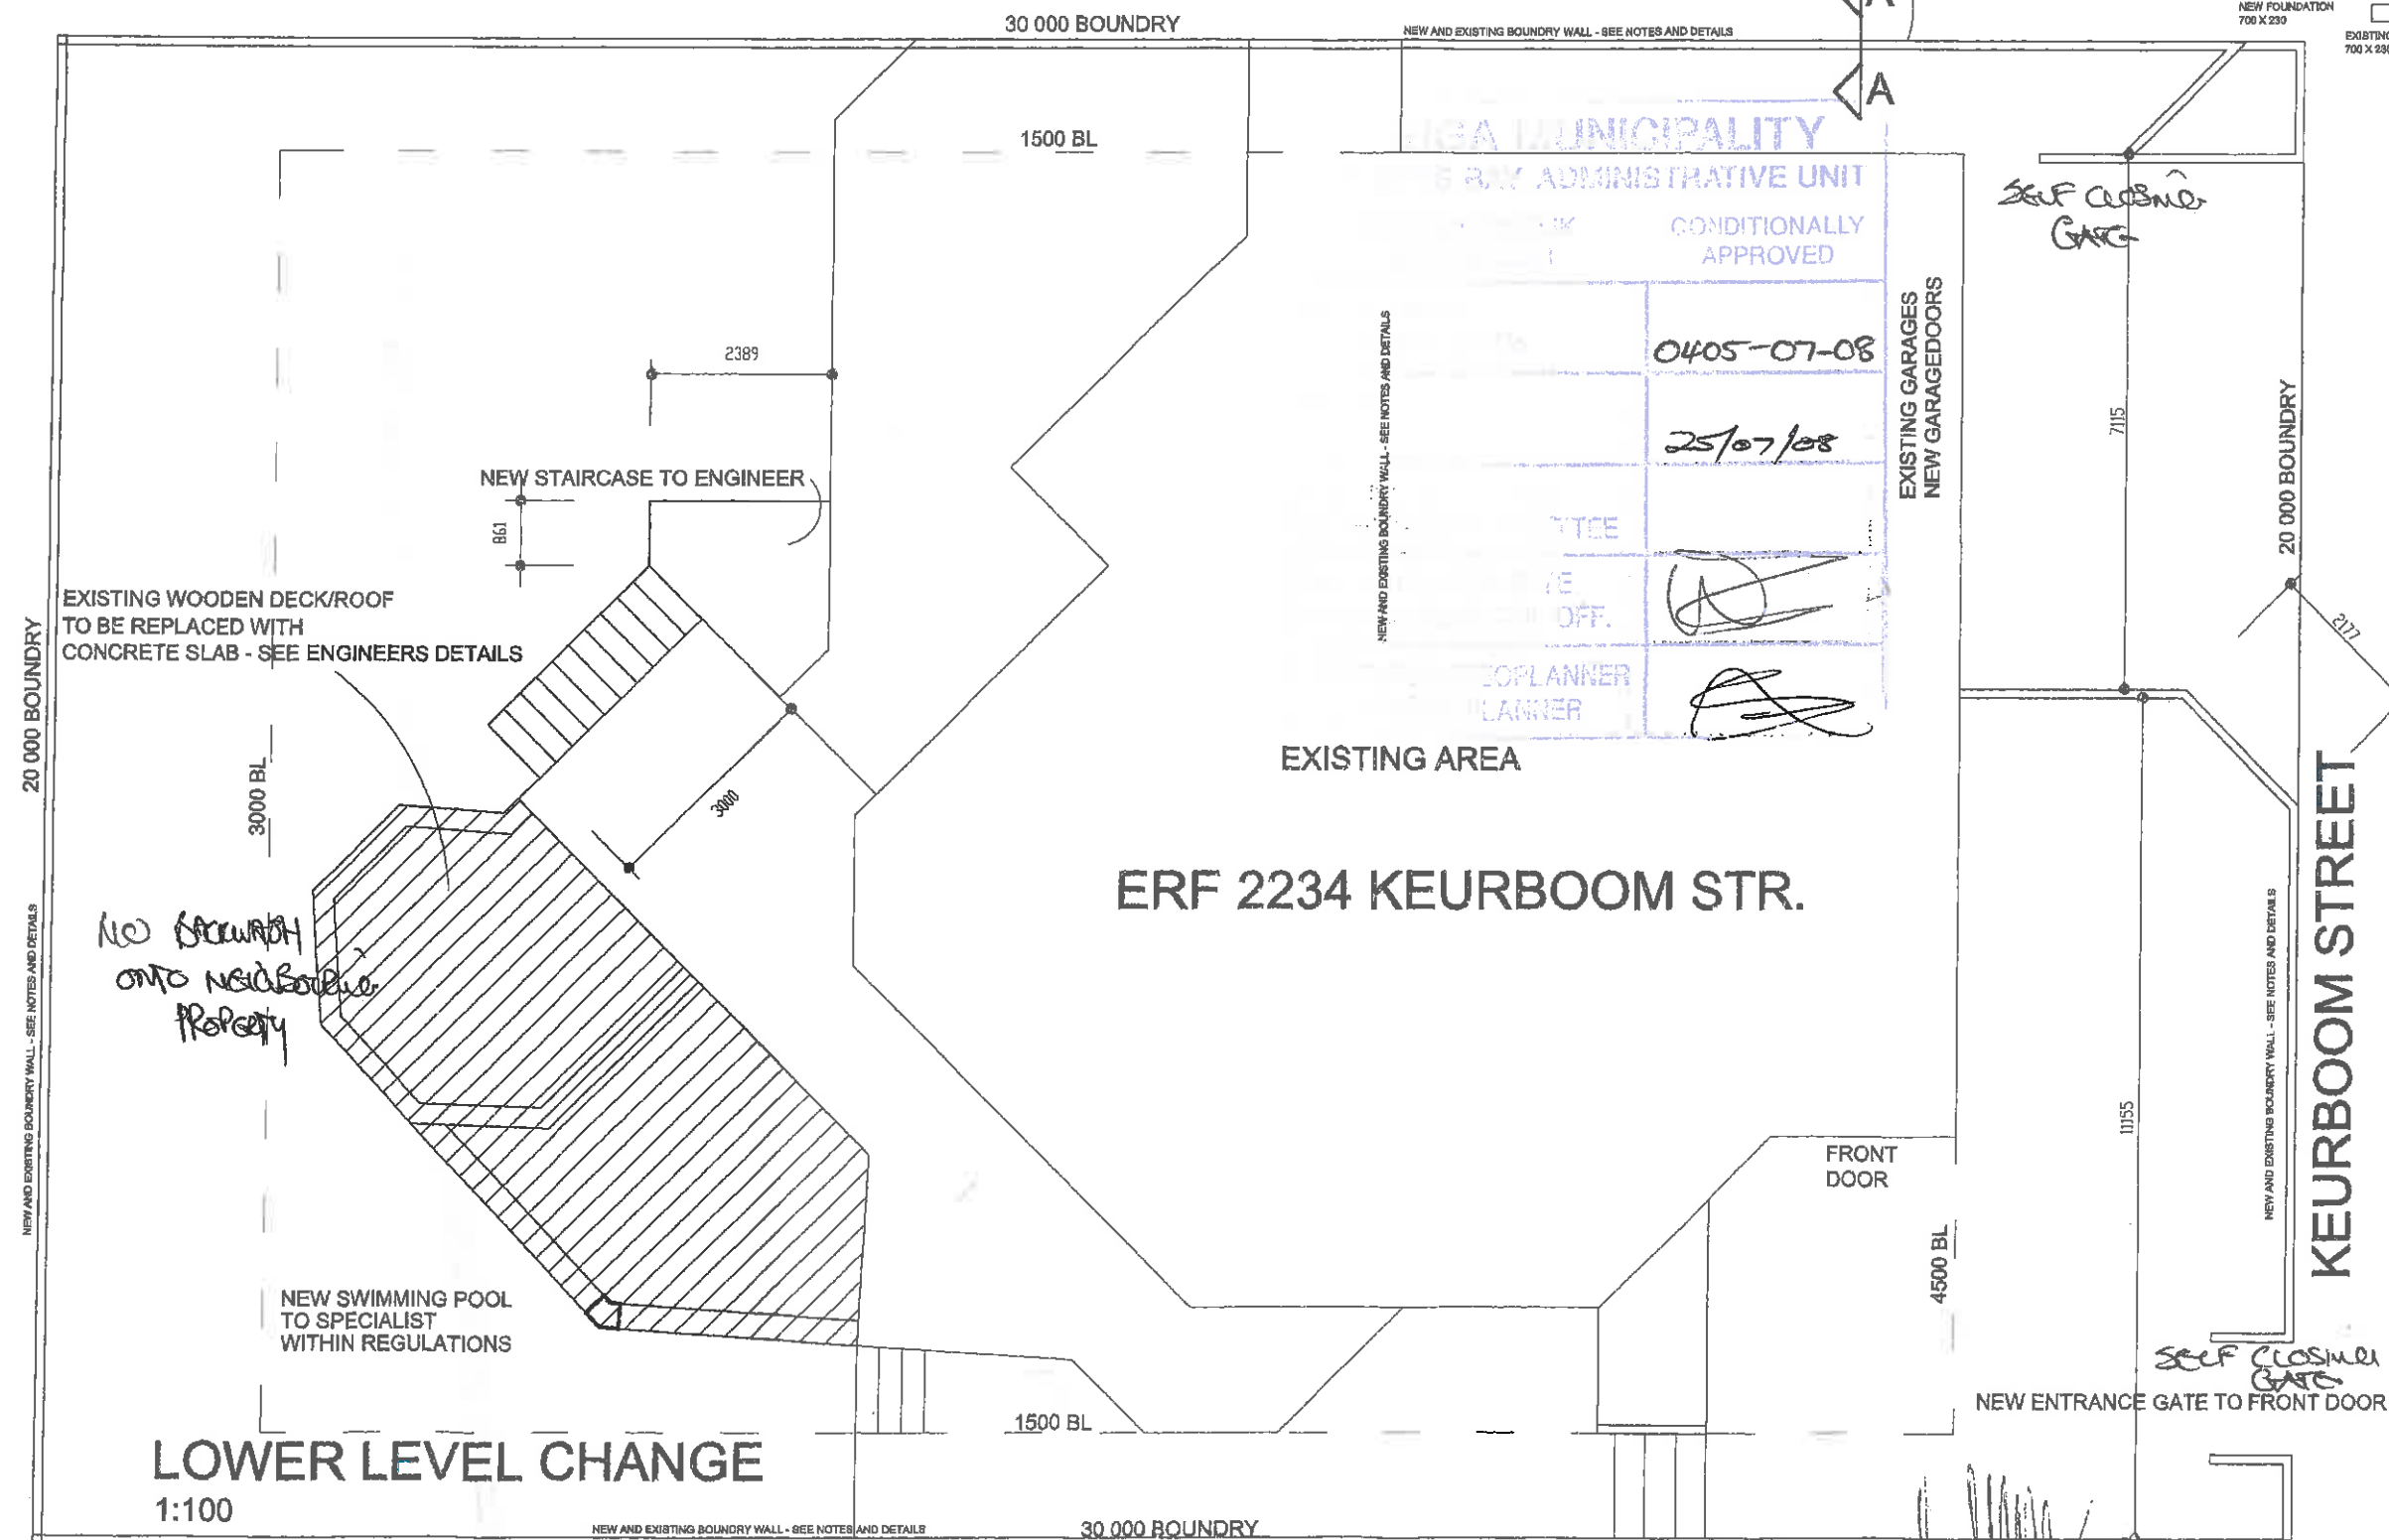


WINDOWS:

ALL EXISTING WINDOWS TO BE REPLACED
WITH NEW BLACK ALUMINIUM

NOTE BOUNDARY WALLS:

EXISTING 1000mm BOUNDARY WALL
TO BE EXTENDED TO 2m HIGH
115mm WALL WITH COLUMNS
TO THE INSIDE 230 EVERY 3m
ALL TO ENGINEERS APPROVAL

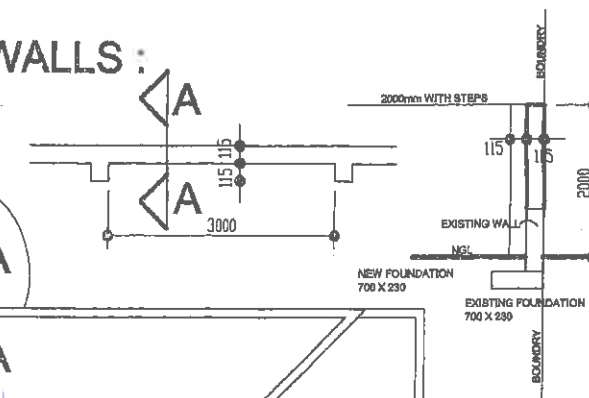

PROFESSIONAL SNR. ARCHITECTURAL TECHNOLOGIST
REGISTERED AS PER ACT 44 OF 2000
OF THE SOUTH AFRICAN ARCHITECTURAL PROFESSION
PRACTICE CODE ST 0580
REGISTRATION NUMBER T0009

CHRISTIAAN VOSLOO
Pr S Archt
Reg # : ST 0580
E-MAIL & WEBSITE
sevos@sevinet.co.za
www.sevos.co.za

ADDRESS
118 DA GAMA ROAD
SEVOS BUILDING
P.O. BOX 1008
JEFFREYSBURG
6330

PHONE
CHRISTIAAN: 083 261 9311
WORK : 042 293 4257
FAX : 042 293 4257
HOME : 042 286 0968



CHECKED : CF VOSLOO

CLIENT : DRIMIE

PROJECT : ALTERATIONS
HOUSE - ERF 2234

DESIGNED: SEVOS - CF VOSLOO

DRAWN: CF VOSLOO DWG # : 10FBR08-1

DIFFERENCES TO ATTENTION ARCHITECT - COPYRIGHT ON ALL DESIGNS
CHECK ALL DRAWINGS AND MEASUREMENTS BEFORE ORDERING MATERIAL