

8.5 HEIGHT LINE

KLINKERS

EXISTING

EXISTING GARAGE

SOUTH ELEVATION 1:100


8.5 HEIGHT LINE

EXISTING

EXISTING

PROPOSED EXTENSION

EAST ELEVATION 1:100

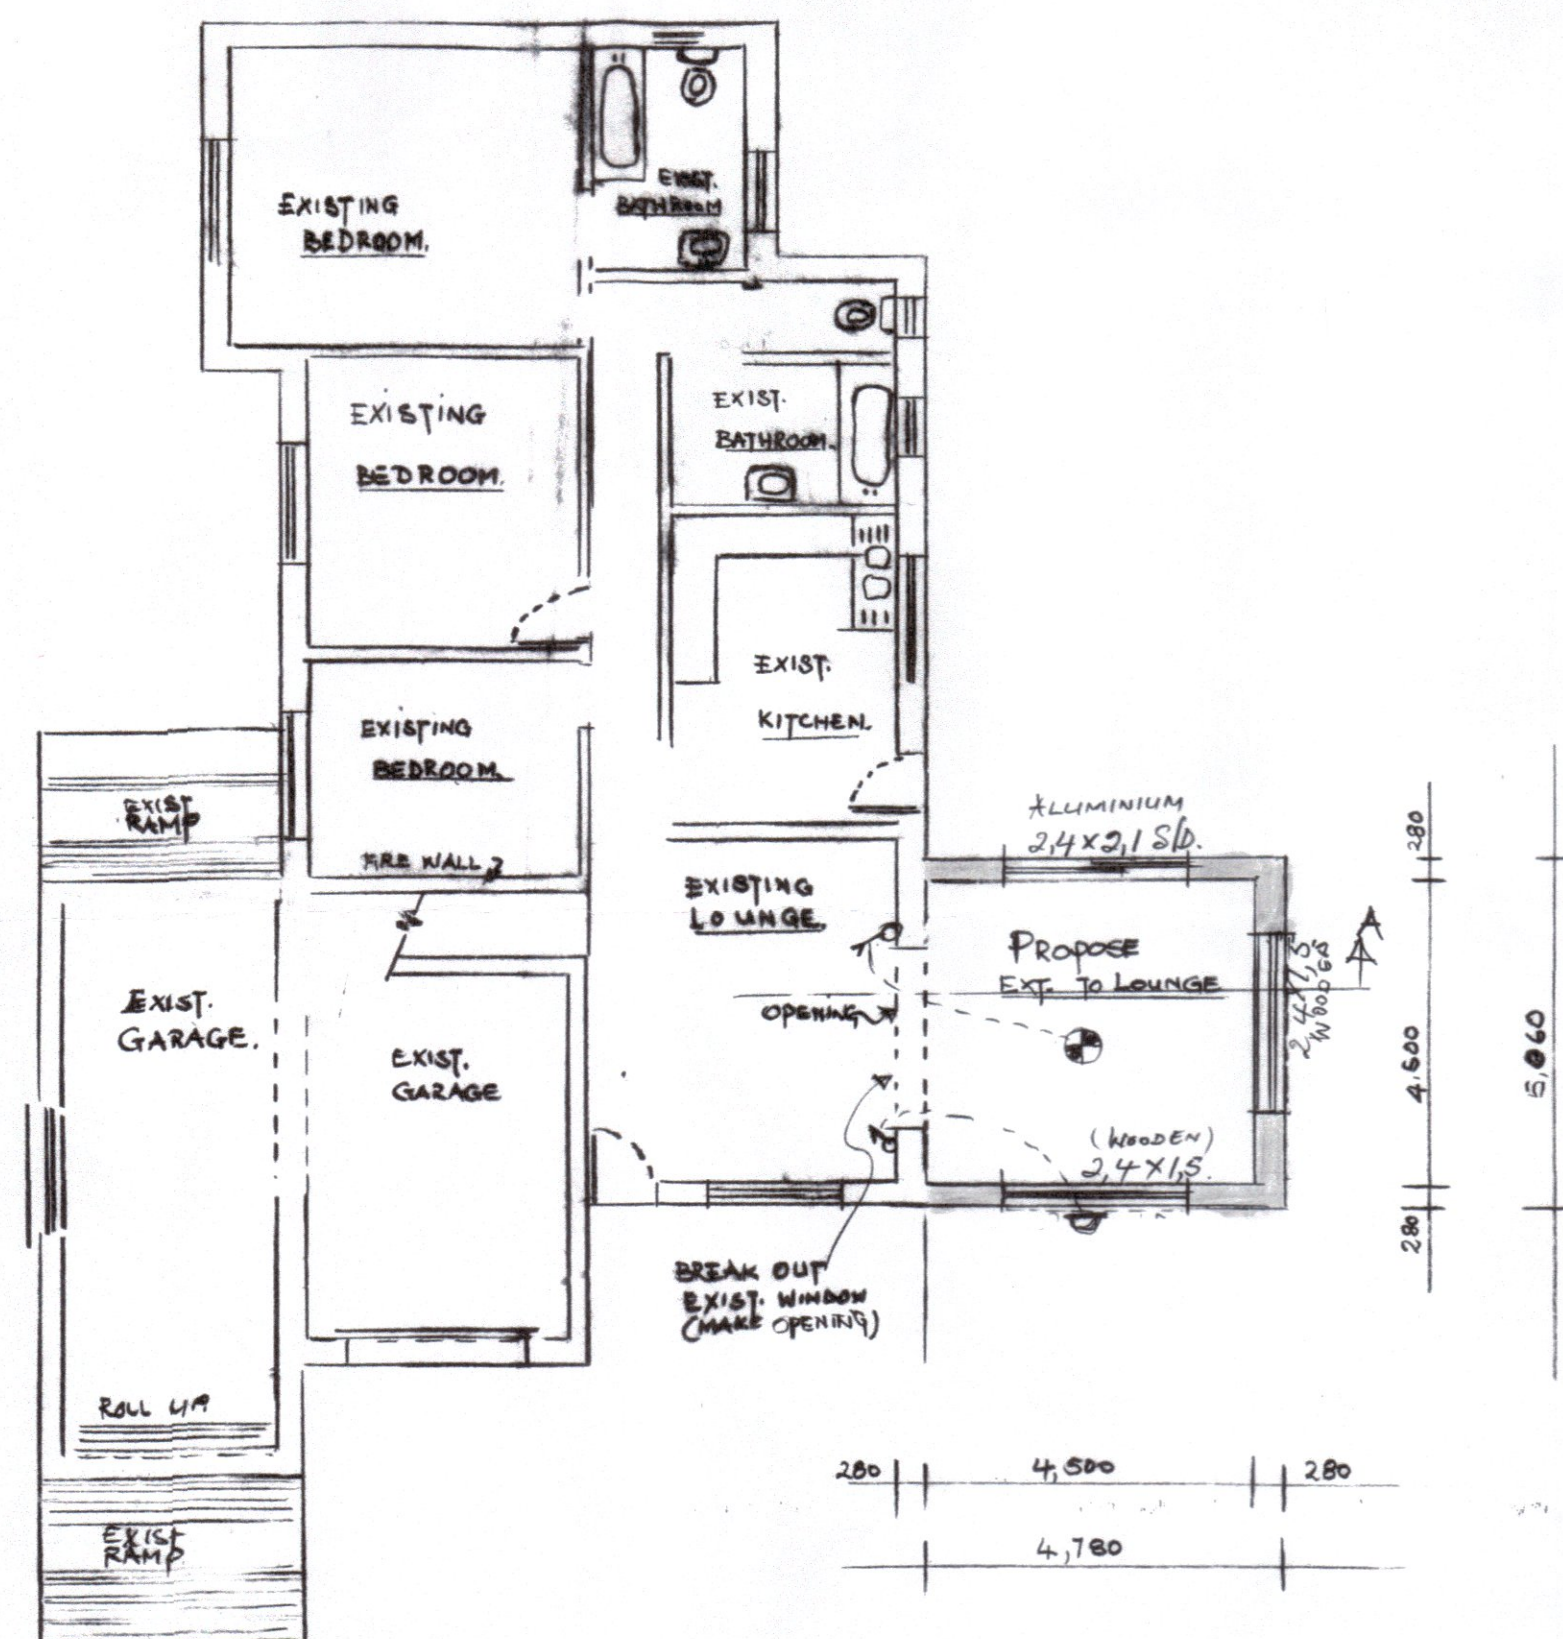

8,5 M HEIGHT LINE.

EXIST. TV. ROOM

EXIST. GARAGE

EXISTING LOUNGE

FLASHING

BOLTED TO EXIST RAFTER.




NEW.

2'00 F-CH 1mm.

300mm MIN.

650x250mm.

SECTION A-A 1:100

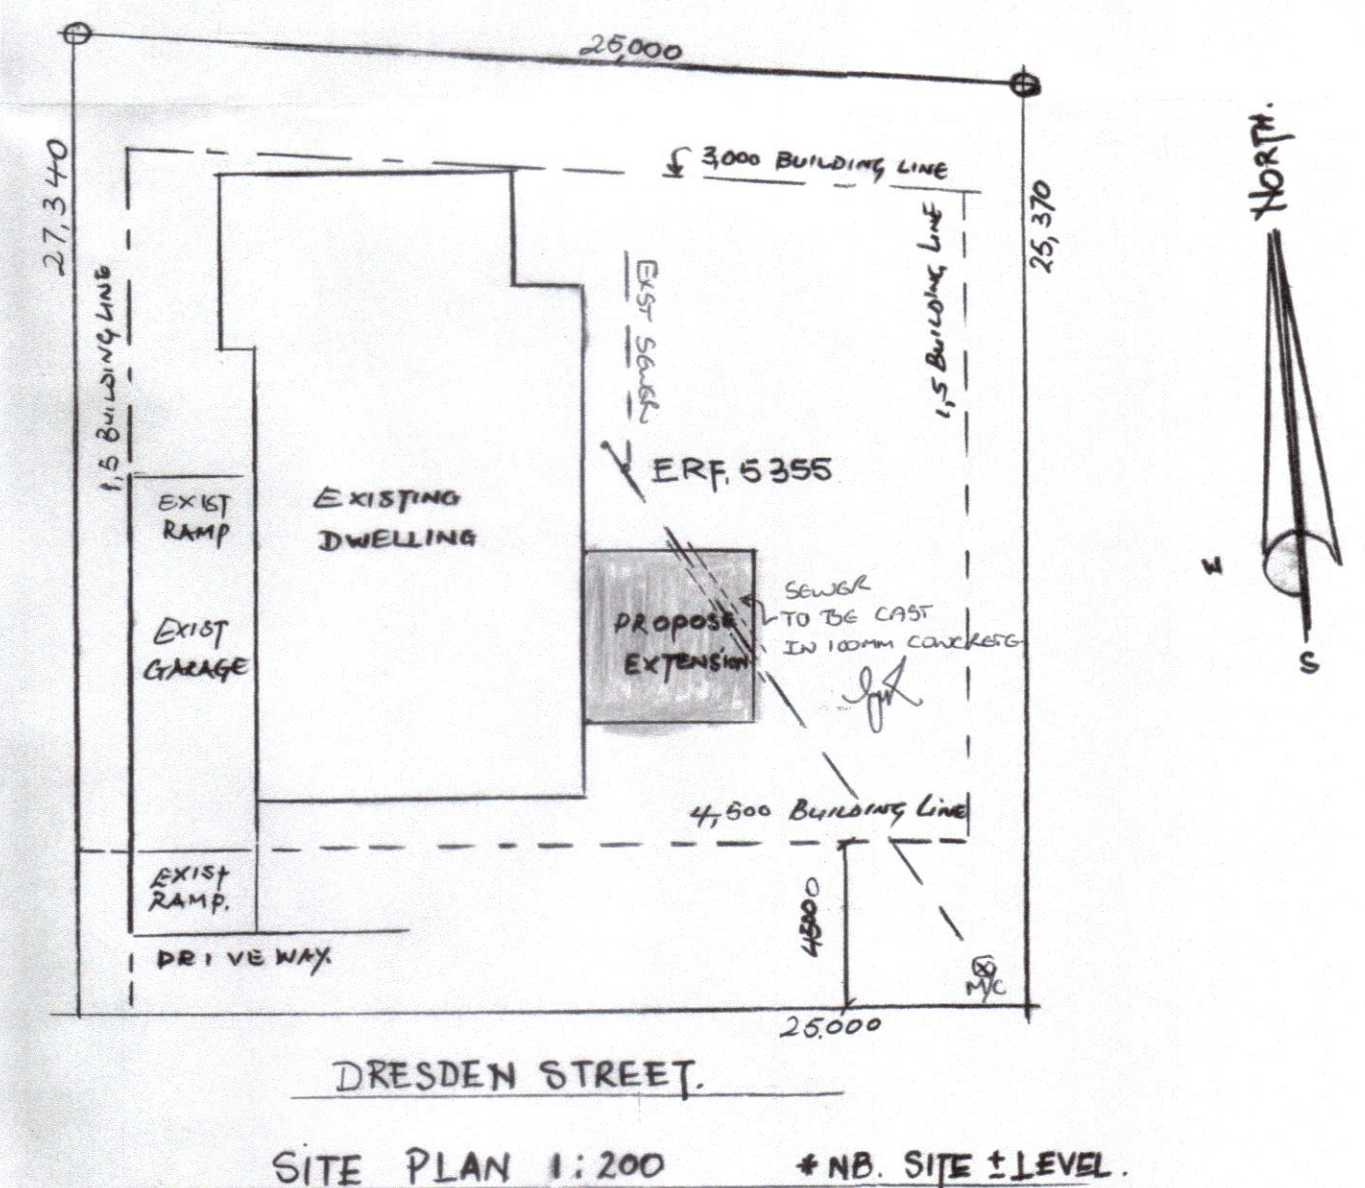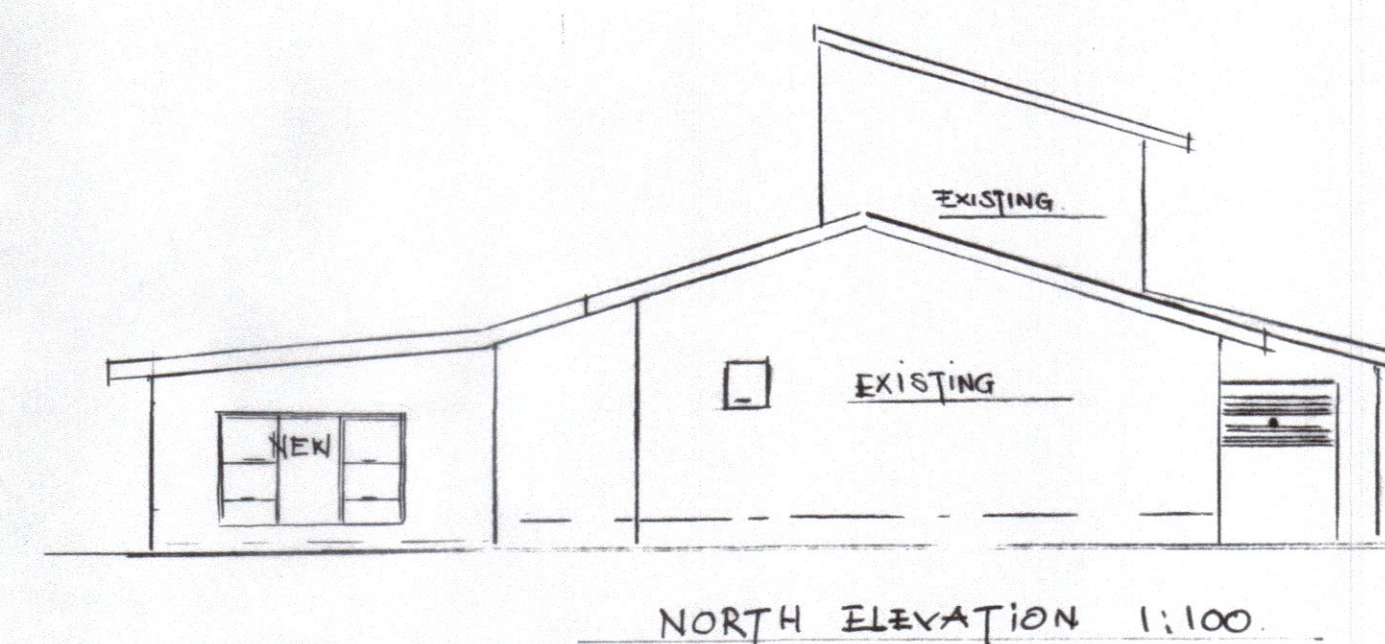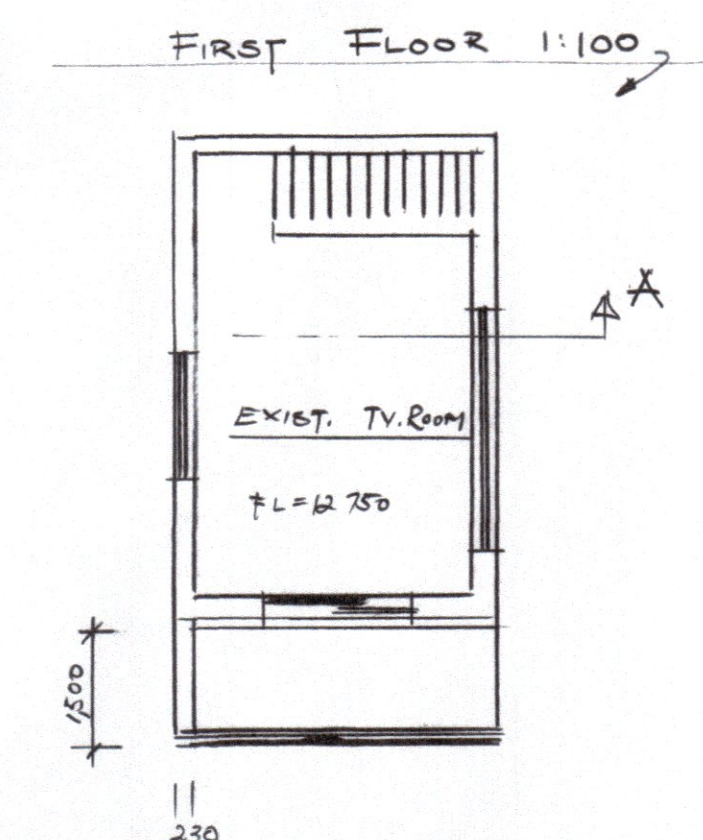

STAND AREA = 660 M²
COVERAGE = 33.2%
TOTAL = 262,1 M²
COVERED GROUND AREA