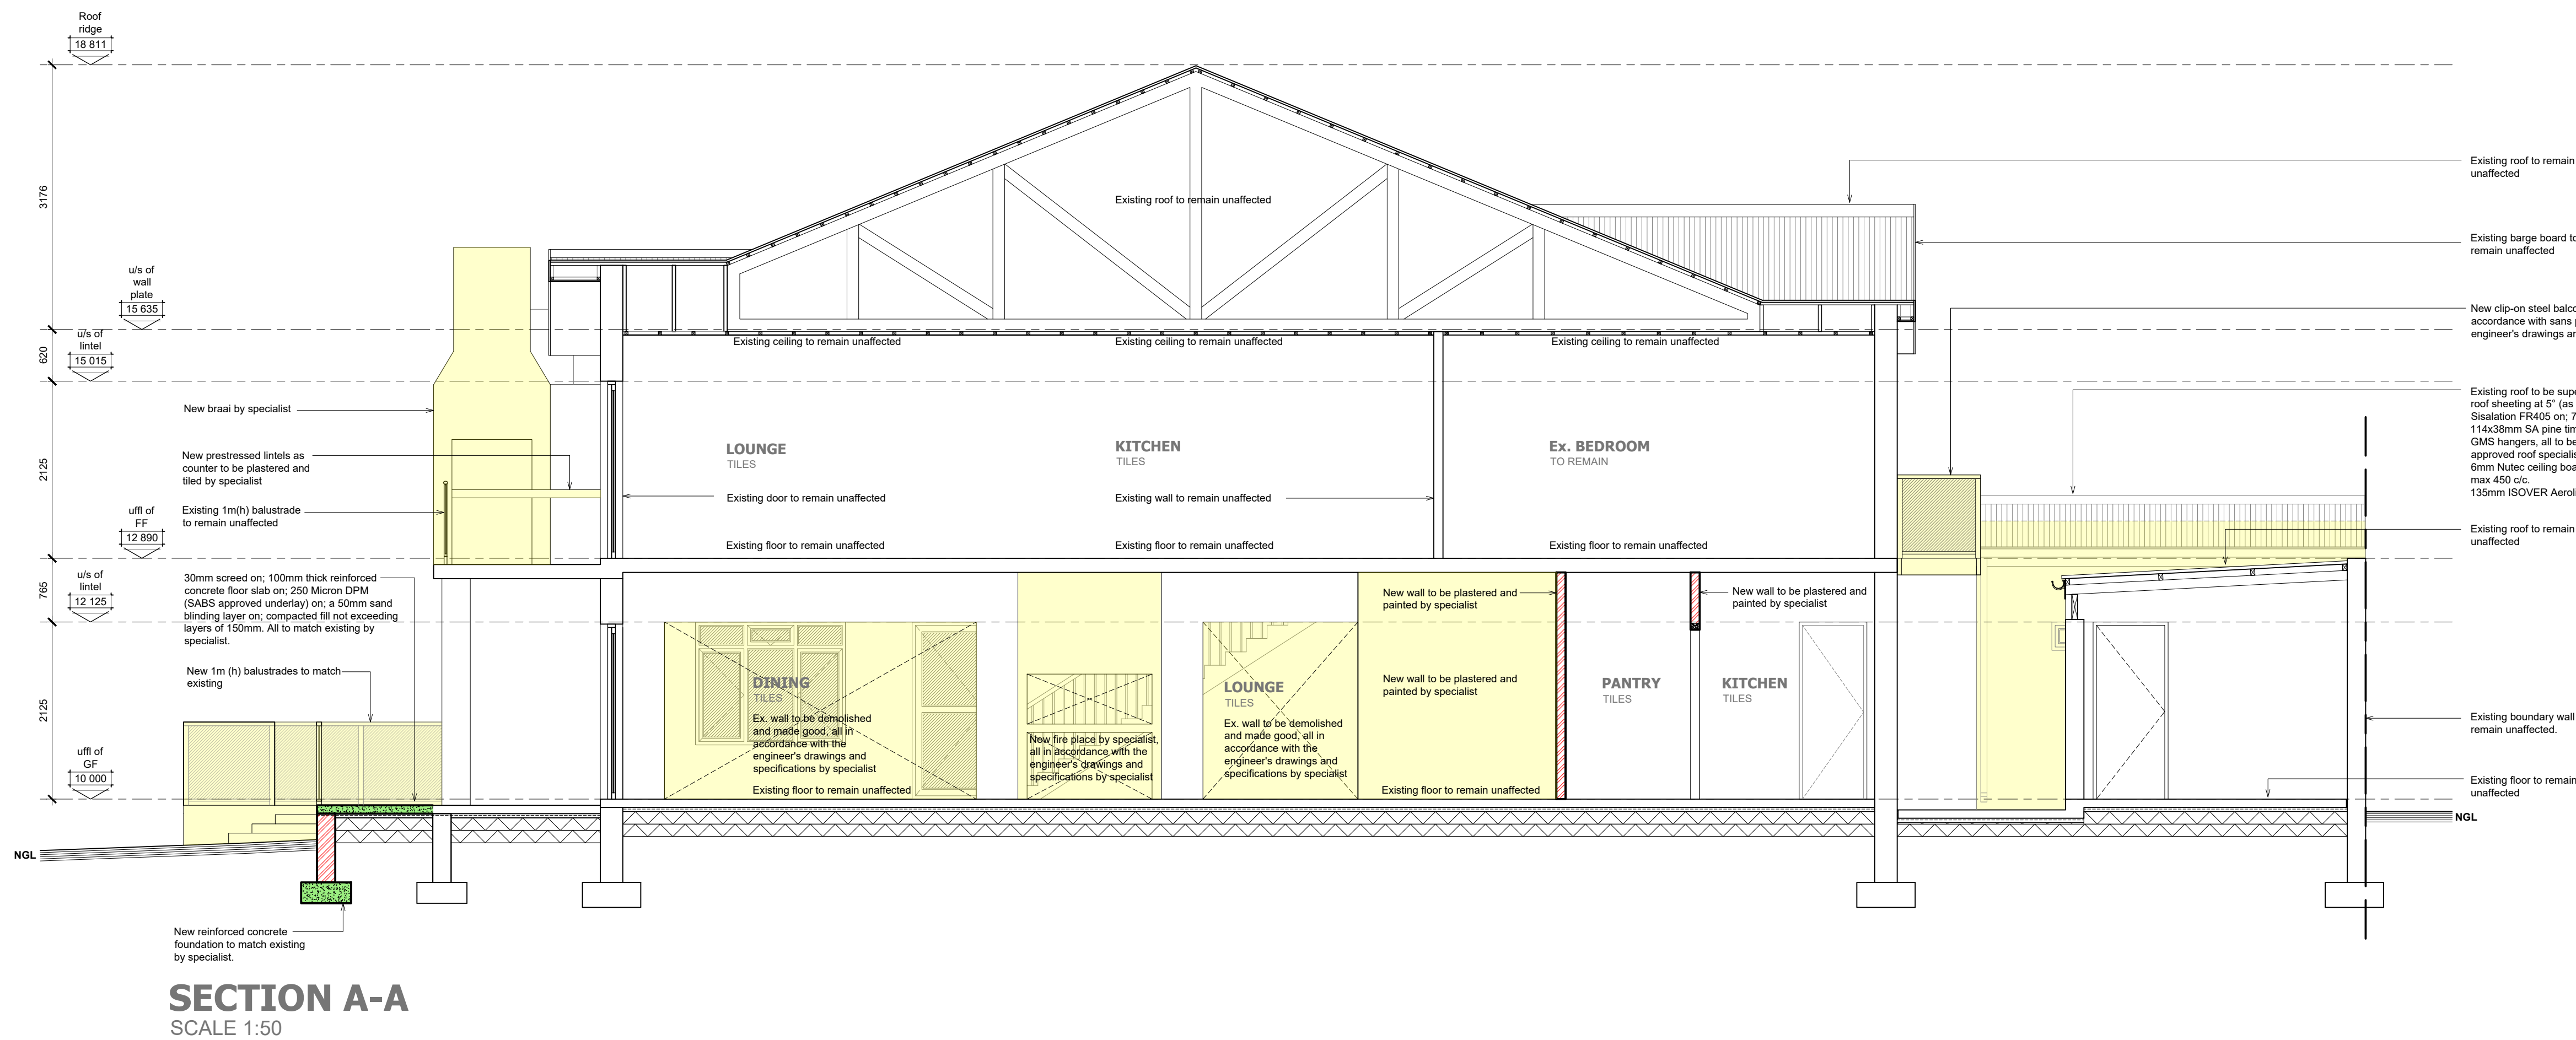
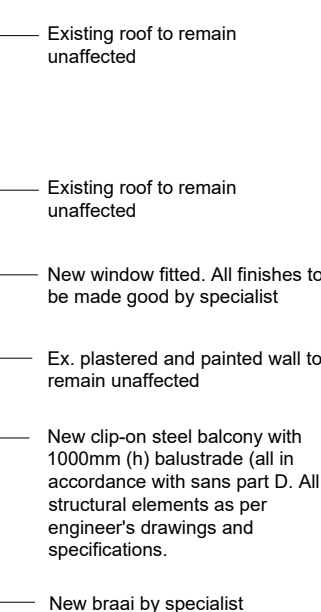
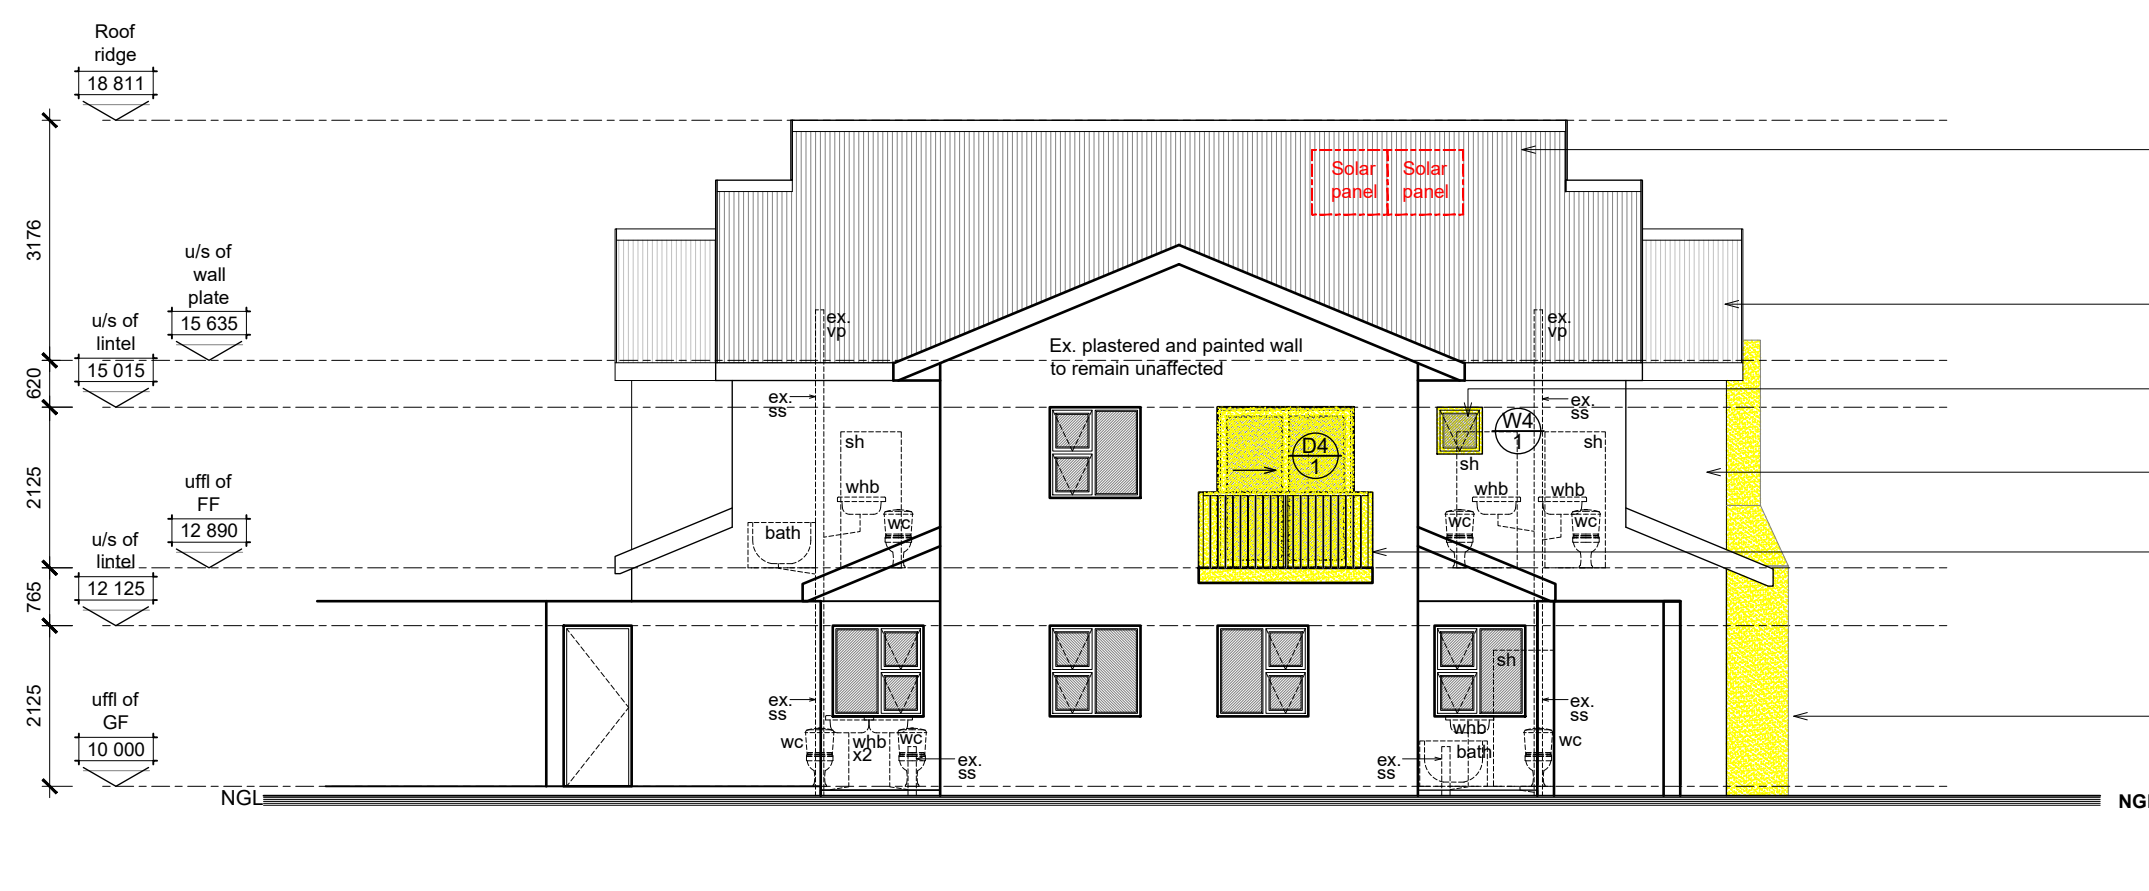
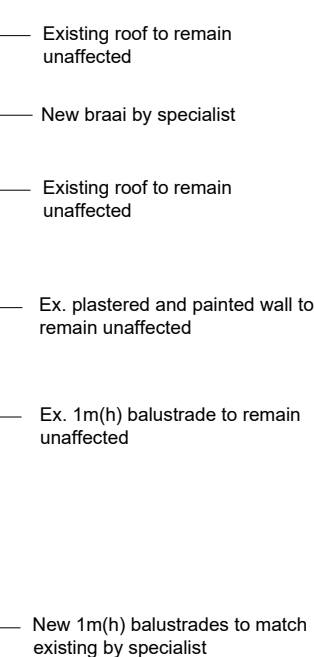
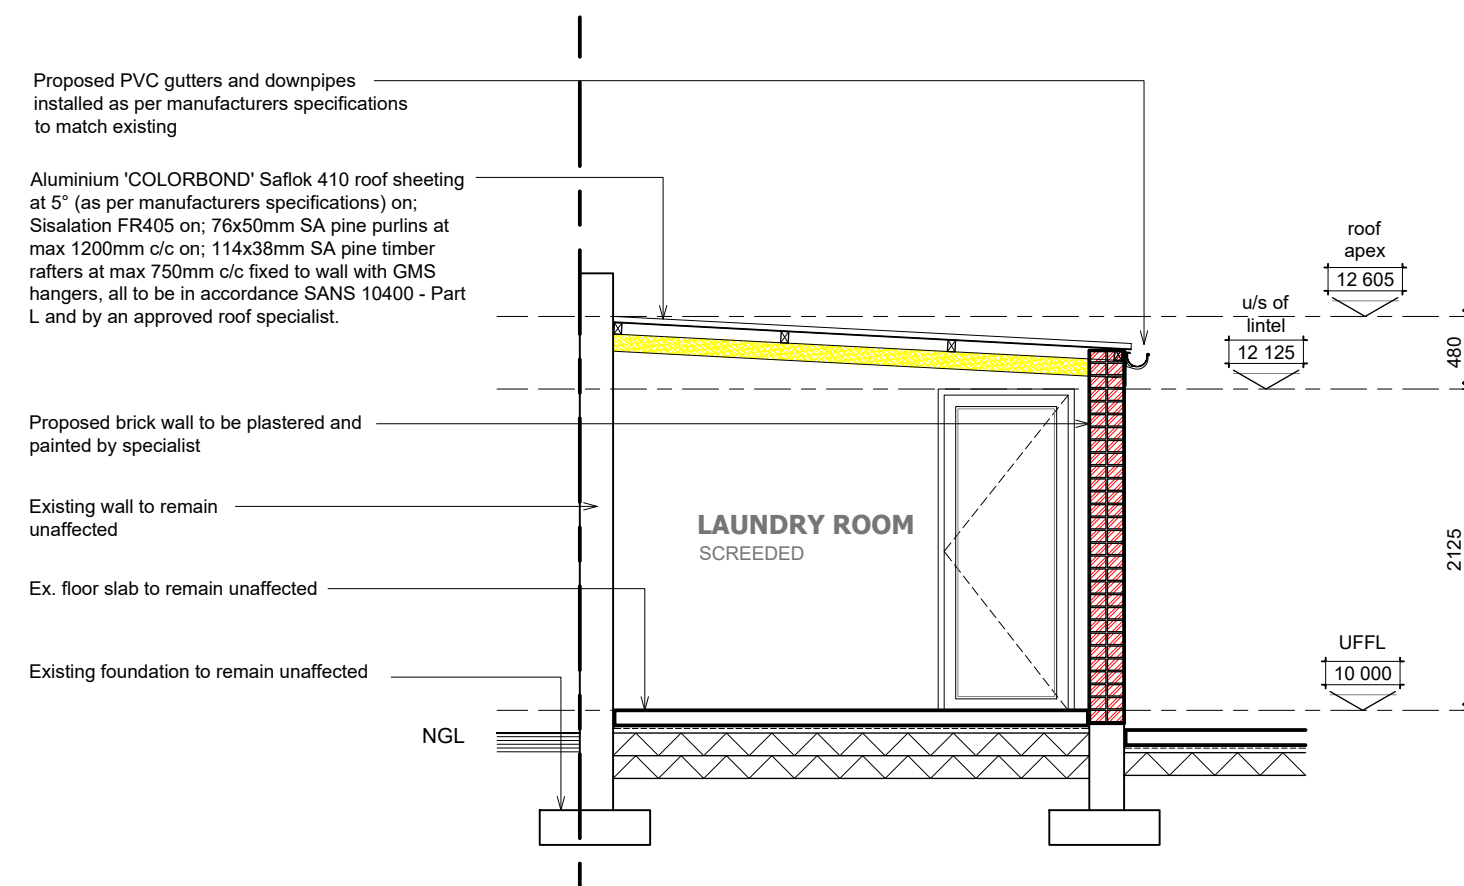
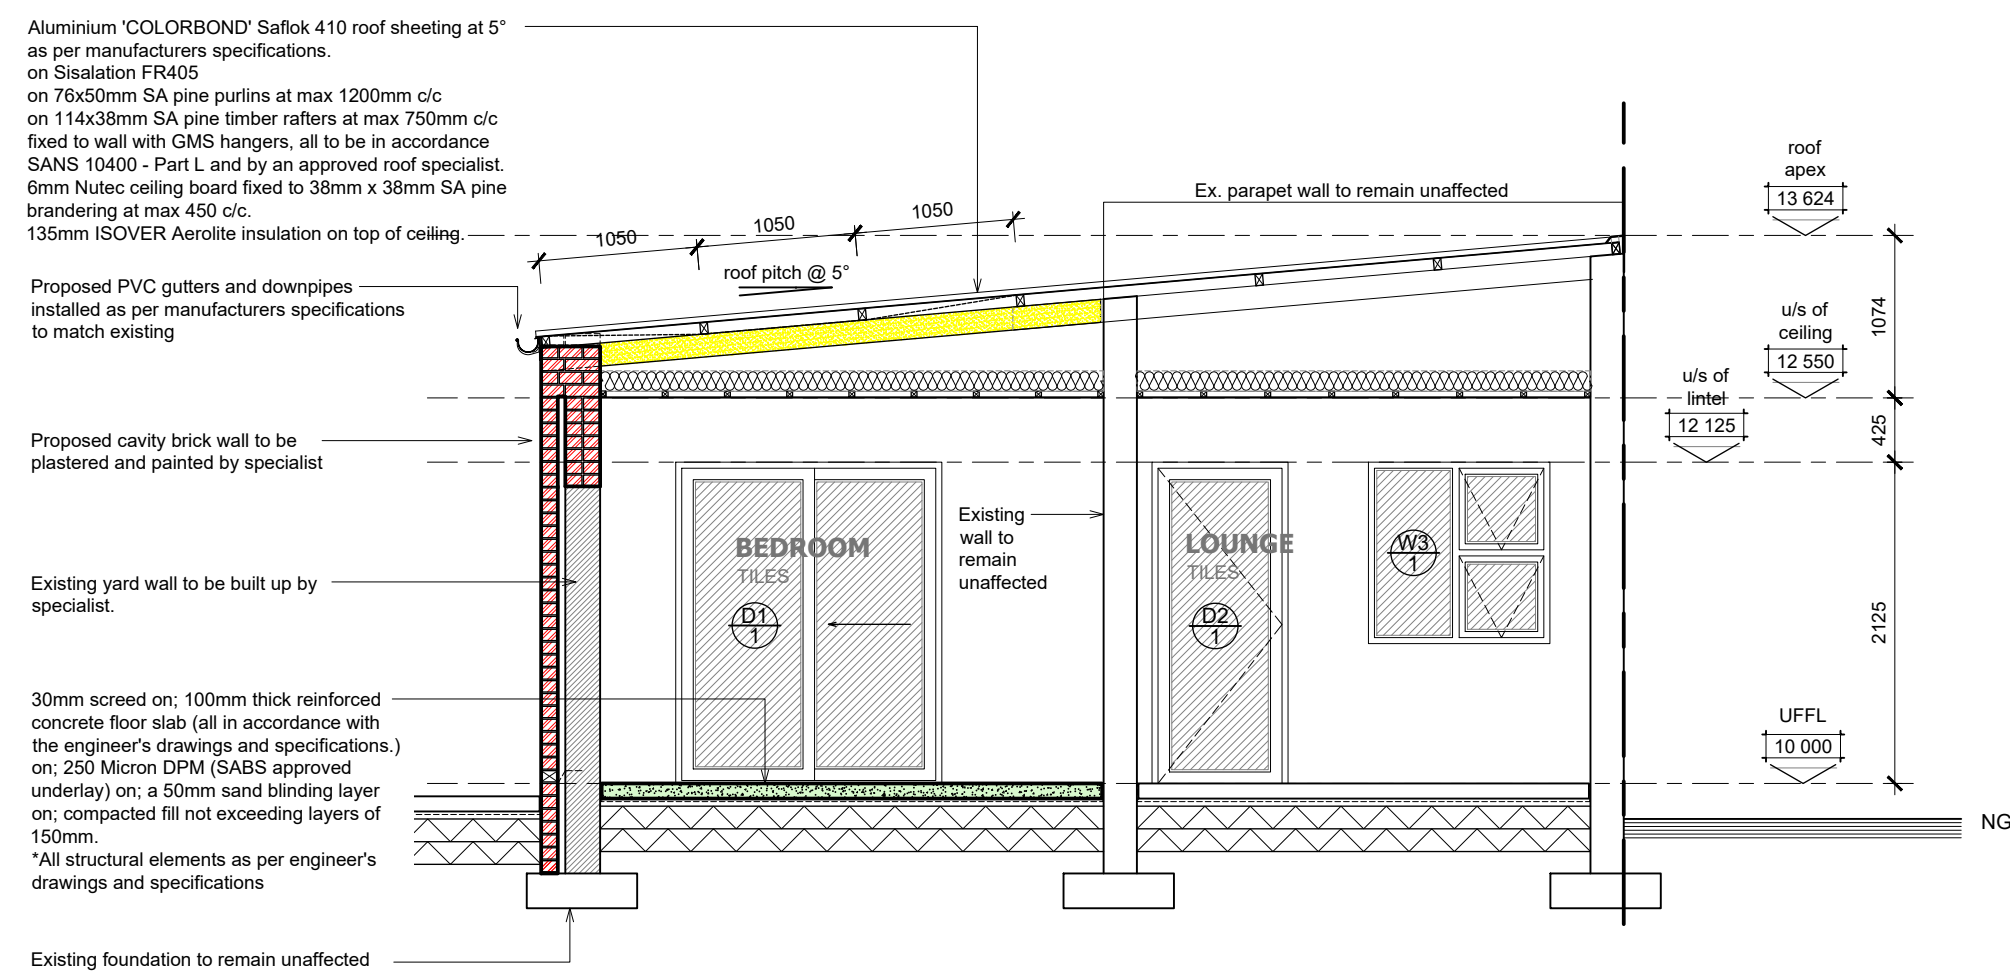


[illegible]

GENERAL NOTES:

[illegible]

DRAWING TITLE:

MUNICIPAL SUBMISSIONS

PROJECT TITLE:

ADDITIONS AND ALTERATIONS TO
BNB ON **ERF 105, JEFFREYS BAY** ,
EASTERN CAPE FOR **Mr Daniel**
Jacobus Dicks

18 Aug 23

.....

CLIENT SIGNATURE

bh **BLACKHOUND**
ARCHITECTURE & RENDERING

hannes@blackhoundenterprises.com
072 799 9597 | 072 418 6867
 Unit 10, The Network, 19 Cactus Rd
 Fairview, Port Elizabeth
 6075

18 Aug 23
.....
PROFESSIONAL SIGNATURE

MUNICIPAL INFORMATION:

ERF NO:	105, Jeffreys Bay
ERF AREA:	732.11 sqm
EXISTING AREA:	522 sqm
NEW AREA:	54 sqm
TOTAL AREA:	576 sqm
EX. COVERAGE:	293 sqm - 40%
NEW COVERAGE:	54 sqm - 7%
TOTAL COVERAGE:	347 sqm - 47%
NEW GARAGES:	0
NEW BATHROOMS:	3
POOL:	NO
BOUNDARY WALLS:	0 M
AGE OF BUILDING:	<60

COPYRIGHT:

This drawing is subject to copyright, and may not be reproduced in whole or part in any matter whatsoever without written permission from H.Gouws Renders.

PROJECT NO.: 2022_DANIE	REVISION NO.: 00
DRAWING NO.: 20230814_DANIE_MS12	SHEET NO.: 201
DRAWN BY: DMP	
PRINT DATE: 18 Aug 2023	PAGE SIZE: A1