


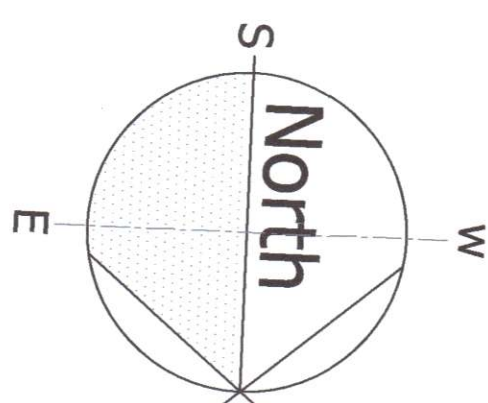

NOTE: Basic electrical indicated. All electrical amendments and fittings to be approved by the client, and installed as per specialist.

[illegible]

GENERAL NOTES:

[illegible]

MUNICIPAL SUBMISSIONS

PROJECT TITLE:

ADDITIONS AND ALTERATIONS ON
ERF 924, SEA VISTA, ST. FRANCIS
BAY FOR Mr. & Mrs. Owen

14

PROFESSIONAL SIGNATURE

MUNICIPAL INFORMATION:

EFF. AREA:	1221 sqm
EXISTING AREA:	369 sqm
NEW AREA:	53 sqm
TOTAL AREA:	452 sqm
EX. COVERAGE:	82 sqm 17%
NEW COVERAGE:	53 sqm 4%
TOTAL COVERAGE:	261 sqm 21%
NEW GARAGES:	1 Double
NEW BATHROOMS:	2
POOL:	NO
ADJUNCT WALLS:	Existing M
AGE OF BUILDING:	6

15:57 pm (Africa/Johnannesburg) on 15 Sep 2021

JOHANNES STEPHANUS GOUWS
PROFESSIONAL SENIOR
ARCHITECTURAL TECHNOLOGIST

 South African Council for the Architectural Profession



COPYRIGHT:

This drawing is subject to copyright, and may not be reproduced in whole or part in any matter whatsoever without written permission from H.Gouws Renders.

REVISION NO.: 00
SHEET NO.: 00

PRINT DATE: 16 Sep 2021
PAGE SIZE: A1

FIRST FLOOR PLAN

Scale 1:50



SOUTH ELEVATION

Scale 1:100




EAST ELEVATION

Scale 1:100

WEST ELEVATION

Scale 1:100

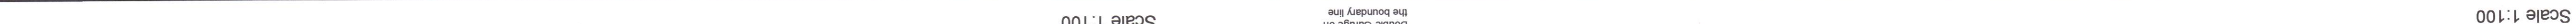

in Attic

in Attic