


SCALE : 1:50




SCALE : 1:10

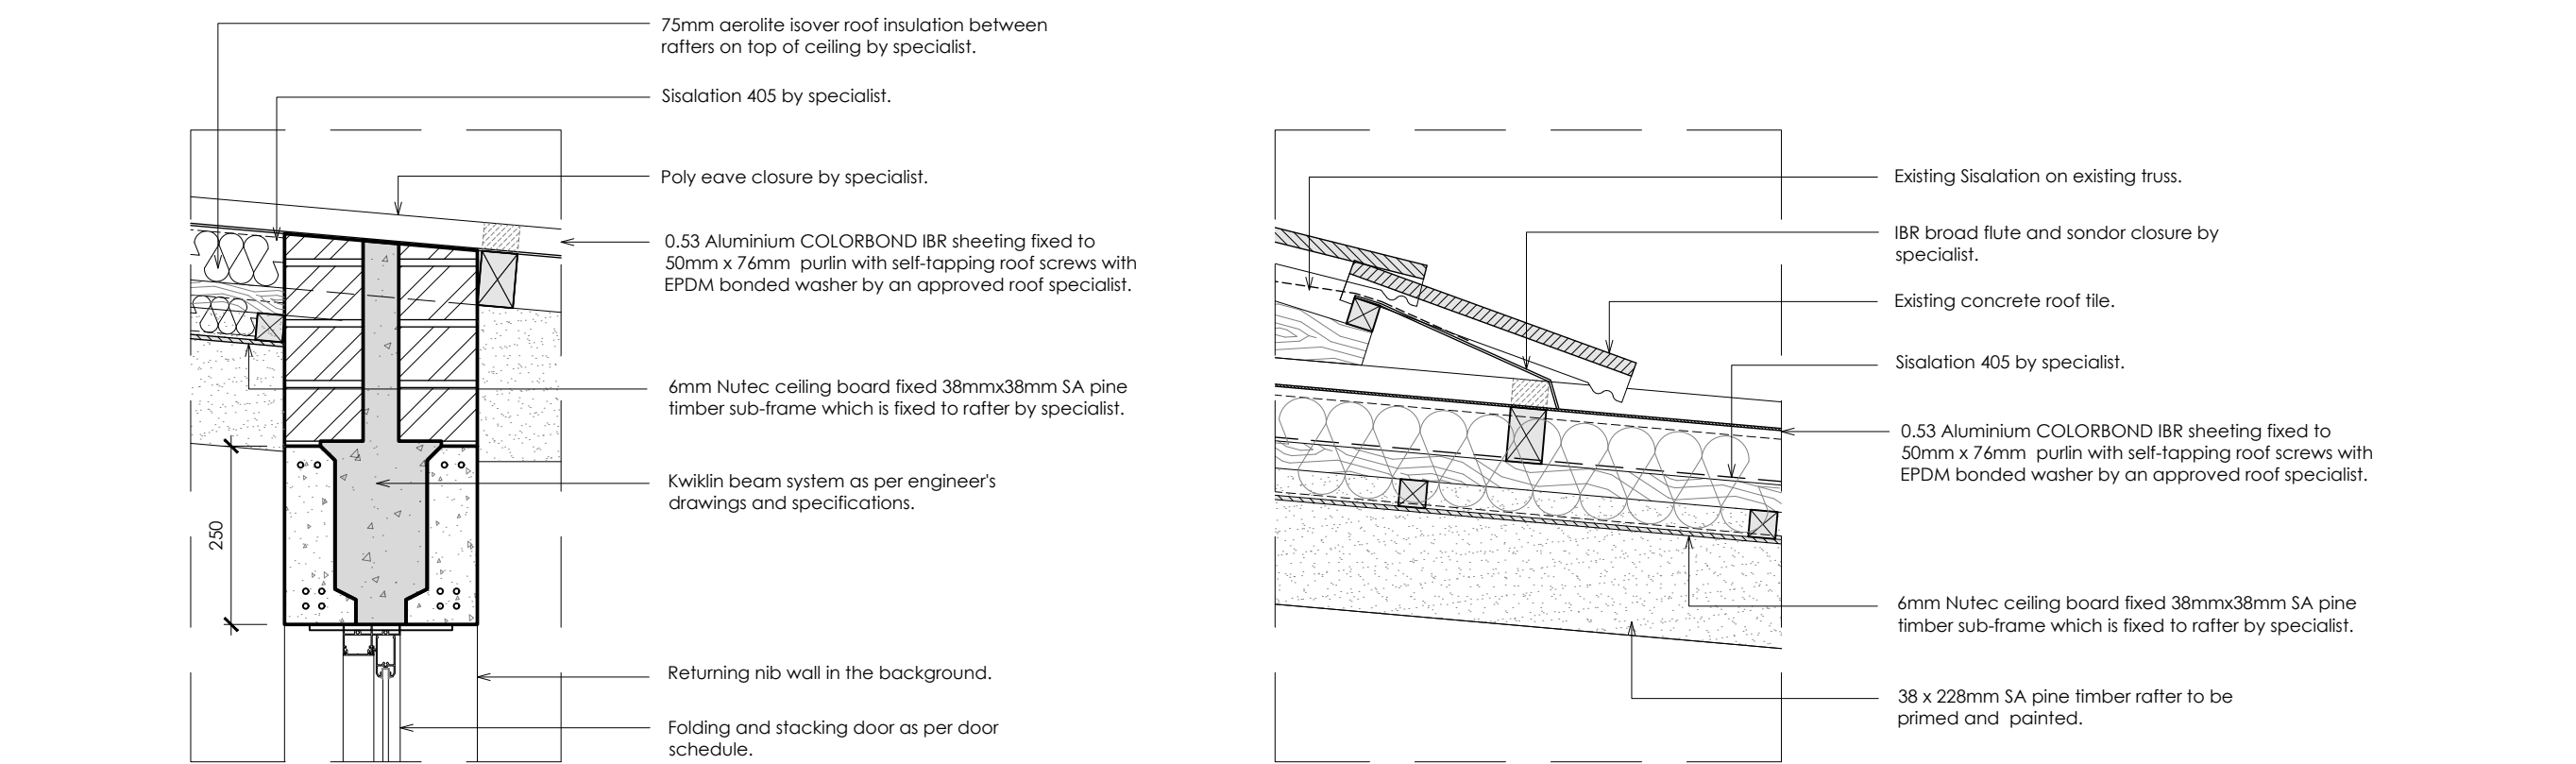


SCALE: 1:10

SCALE : 1:100

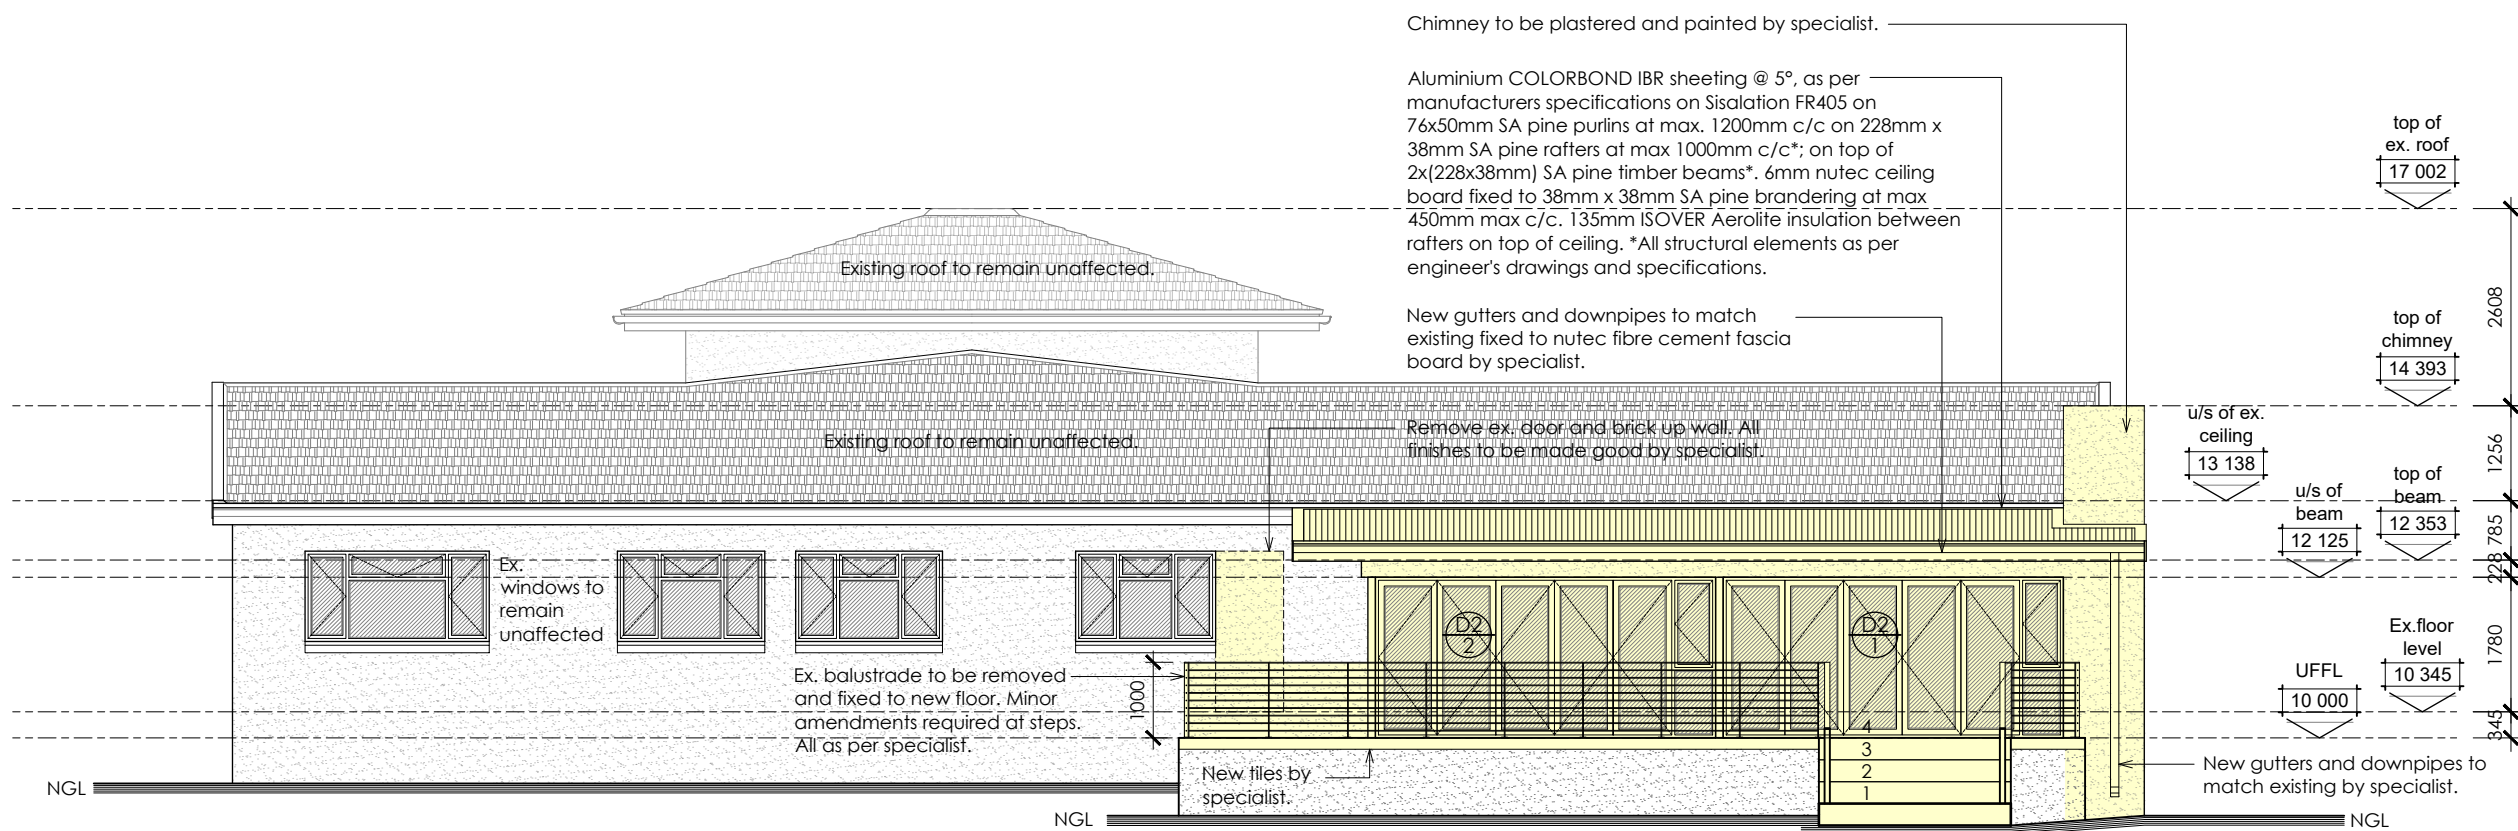

SCALE : 1:100

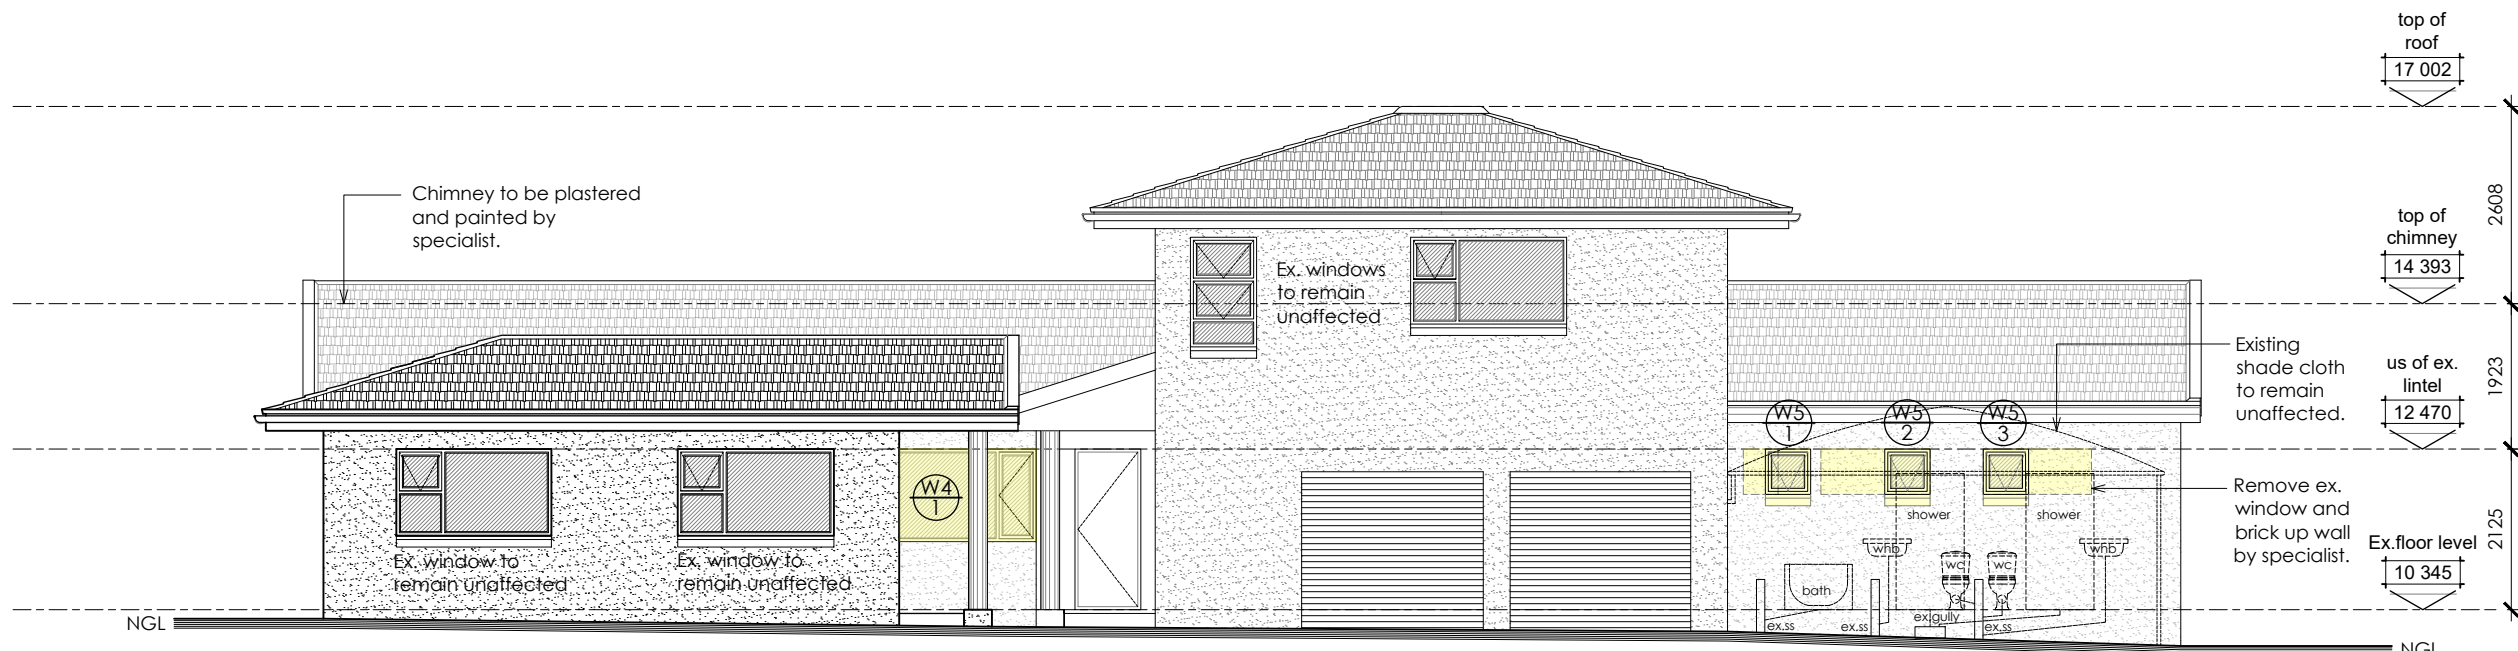

SOUTH-
SCALE : 1:100

GENERAL NOTES:

DRAWING TITLE:

PROJECT TITLE:

19 Mar 24


CLIENT SIGNATURE



19 Mar 24

PROFESSIONAL SIGNATURE

ERF NO:	47, Sunridge Park
ERF AREA:	1882.67 sqm
EXISTING AREA:	347 sqm
NEW AREA:	46 sqm
TOTAL AREA:	393 sqm
EX. COVERAGE:	307 sqm - 16.31%
NEW COVERAGE:	46 sqm - 2.44%
TOTAL COVERAGE:	353 sqm - 19%
NEW GARAGES:	0
NEW BATHROOMS:	0
POOL:	NO
BOUNDARY WALLS:	0 M
AGE OF BUILDING:	26

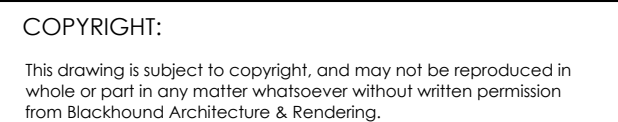

DRAWN BY:

PRINT DATE:	PAGE SIZE:	201
19 Mar 2024	A1	