


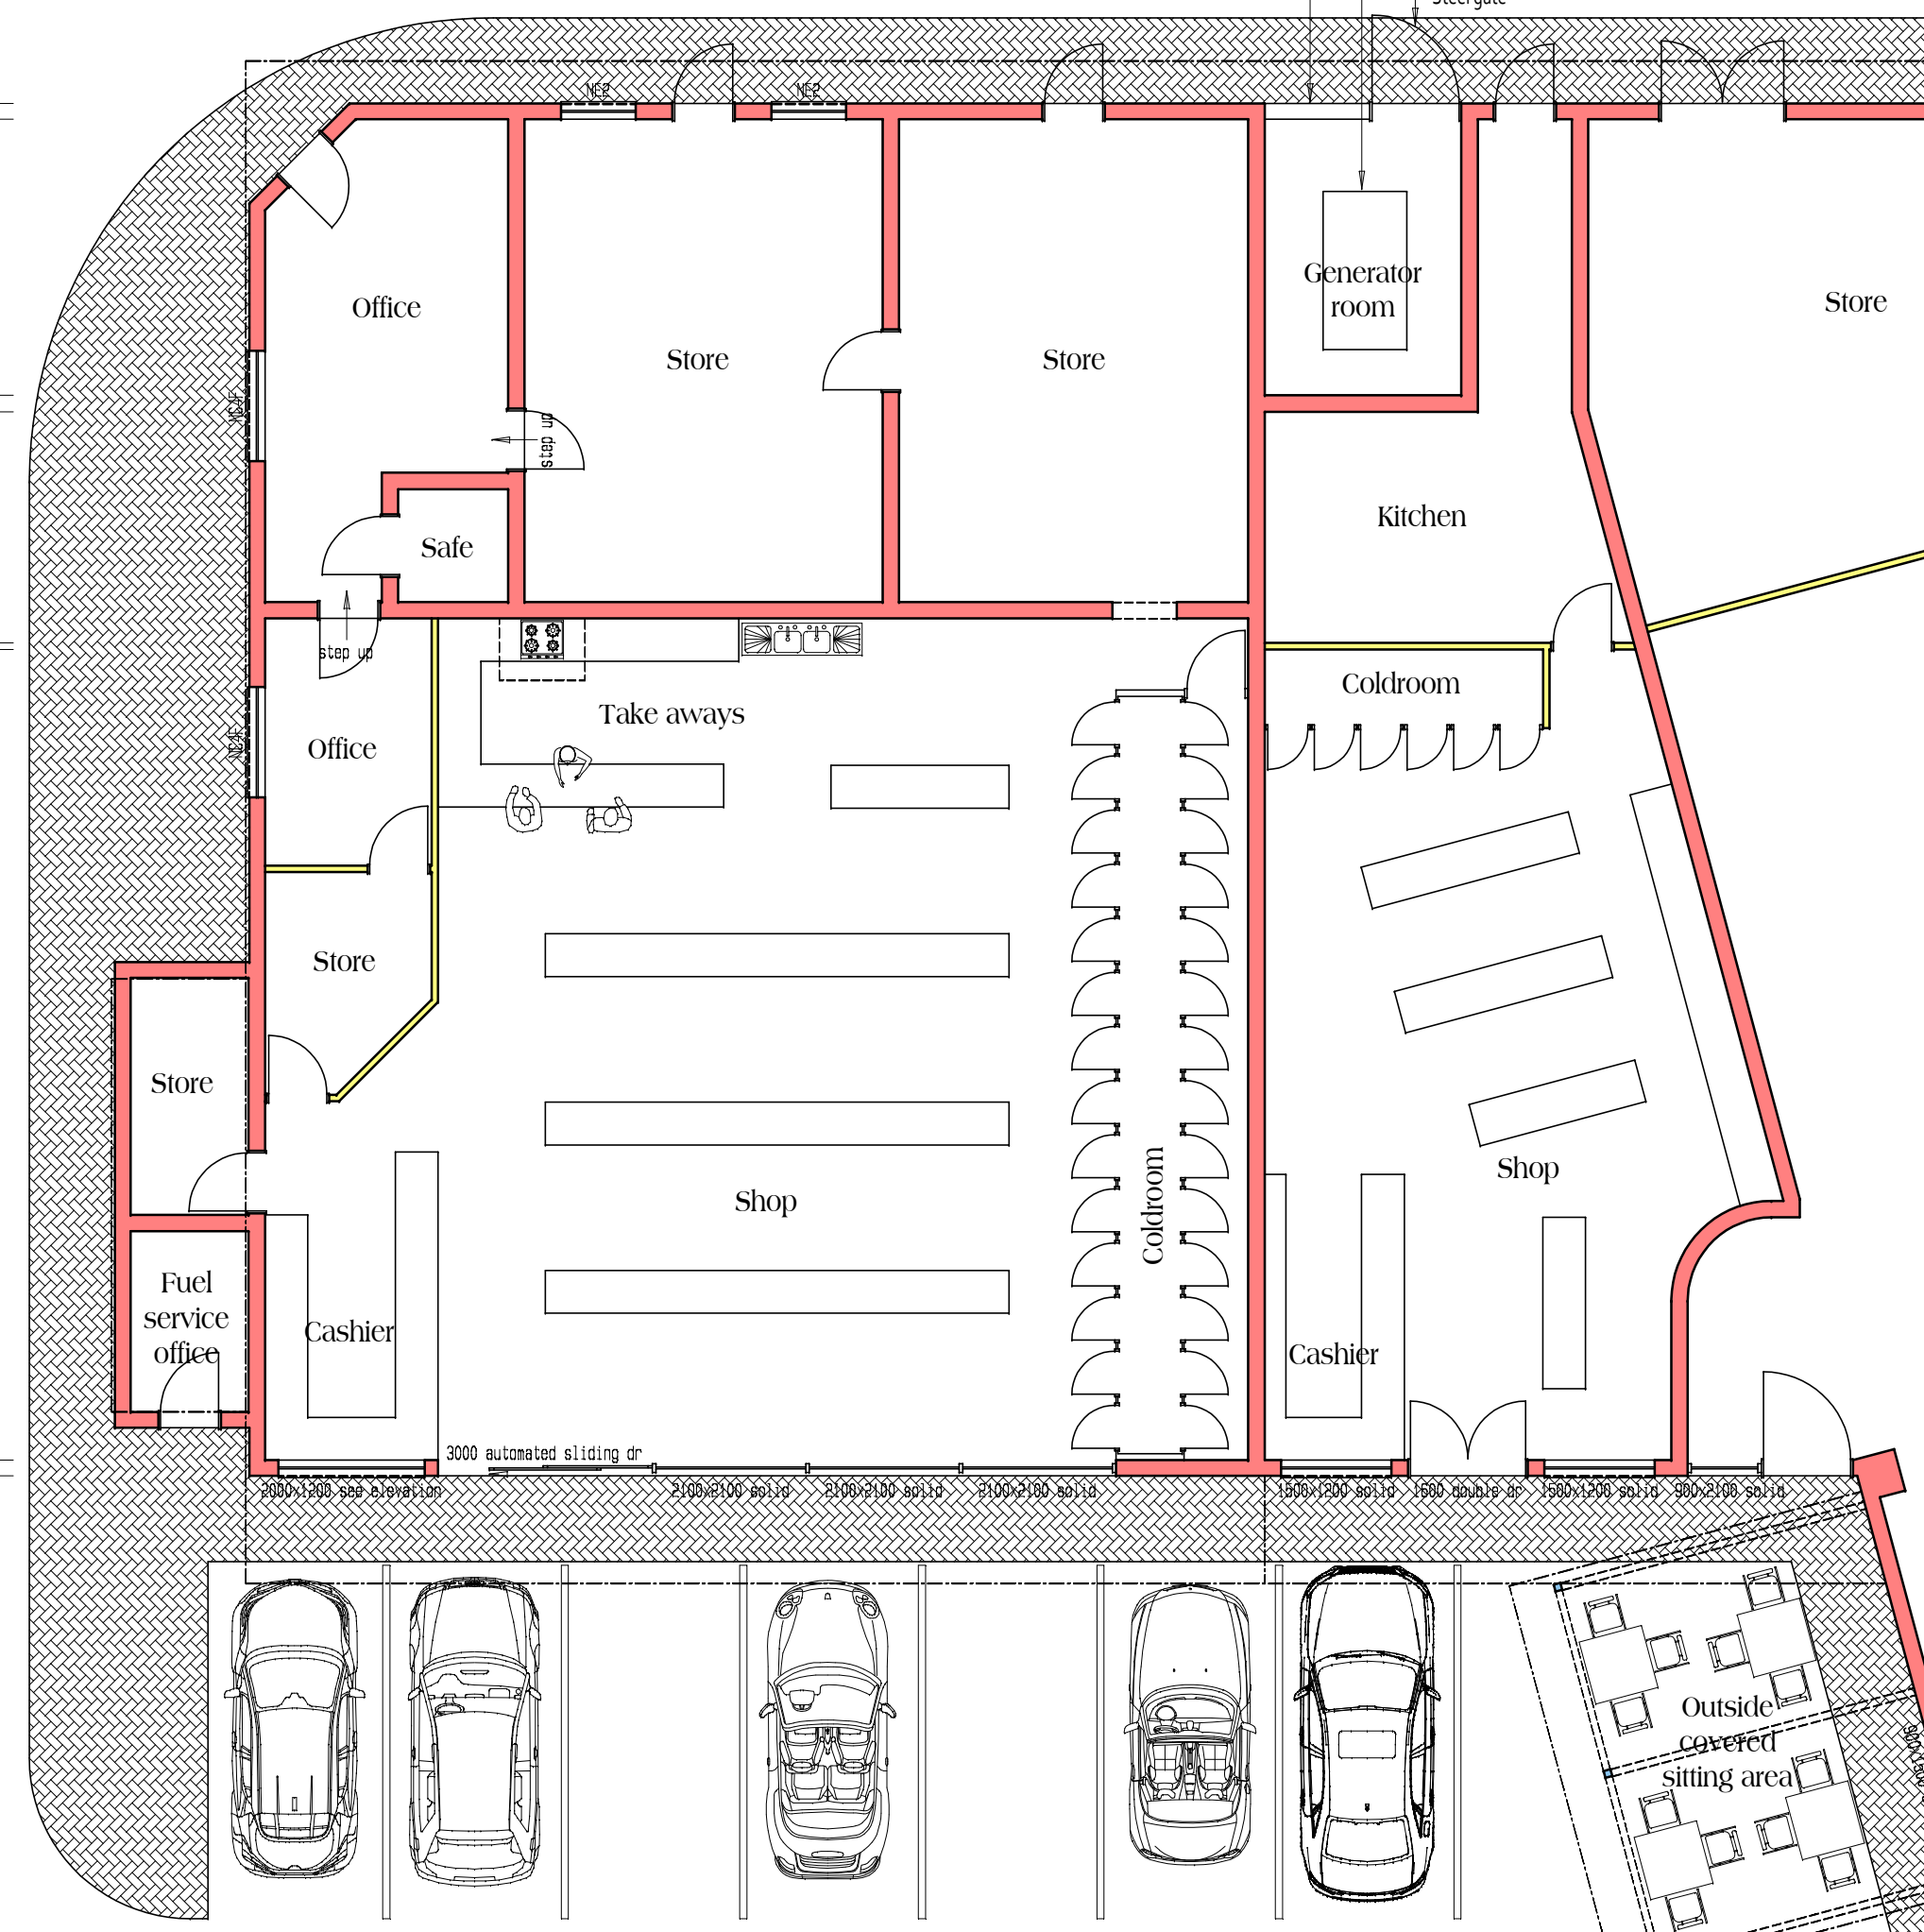
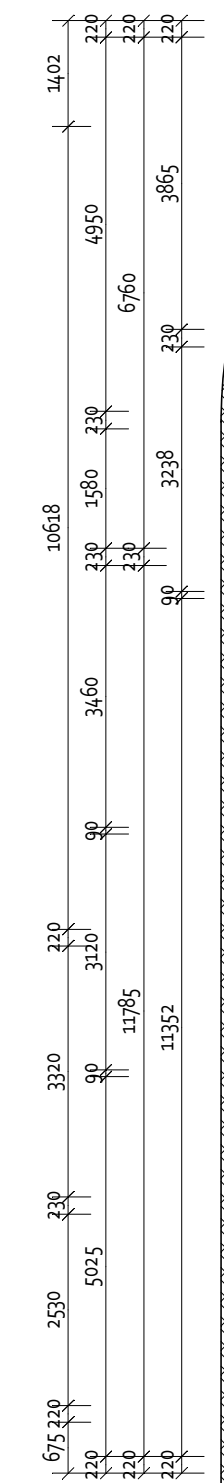


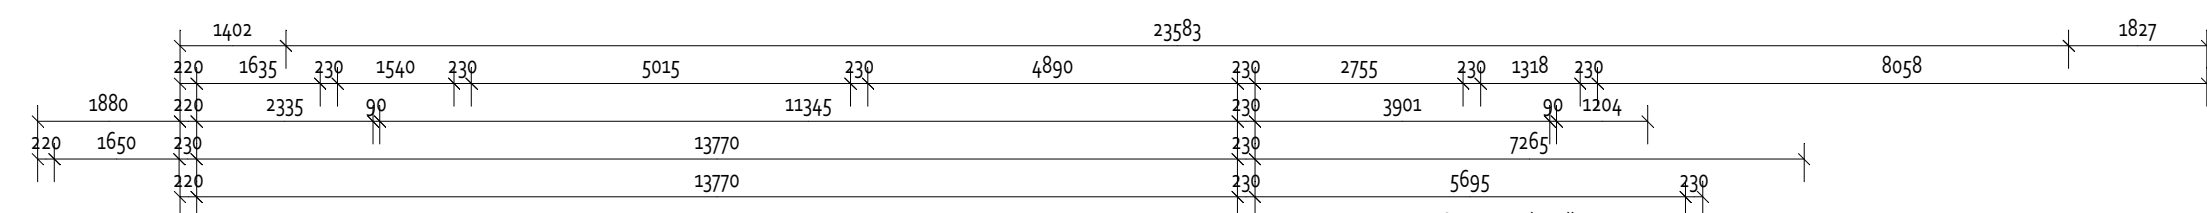



Ground floor plan 1:100
Main building

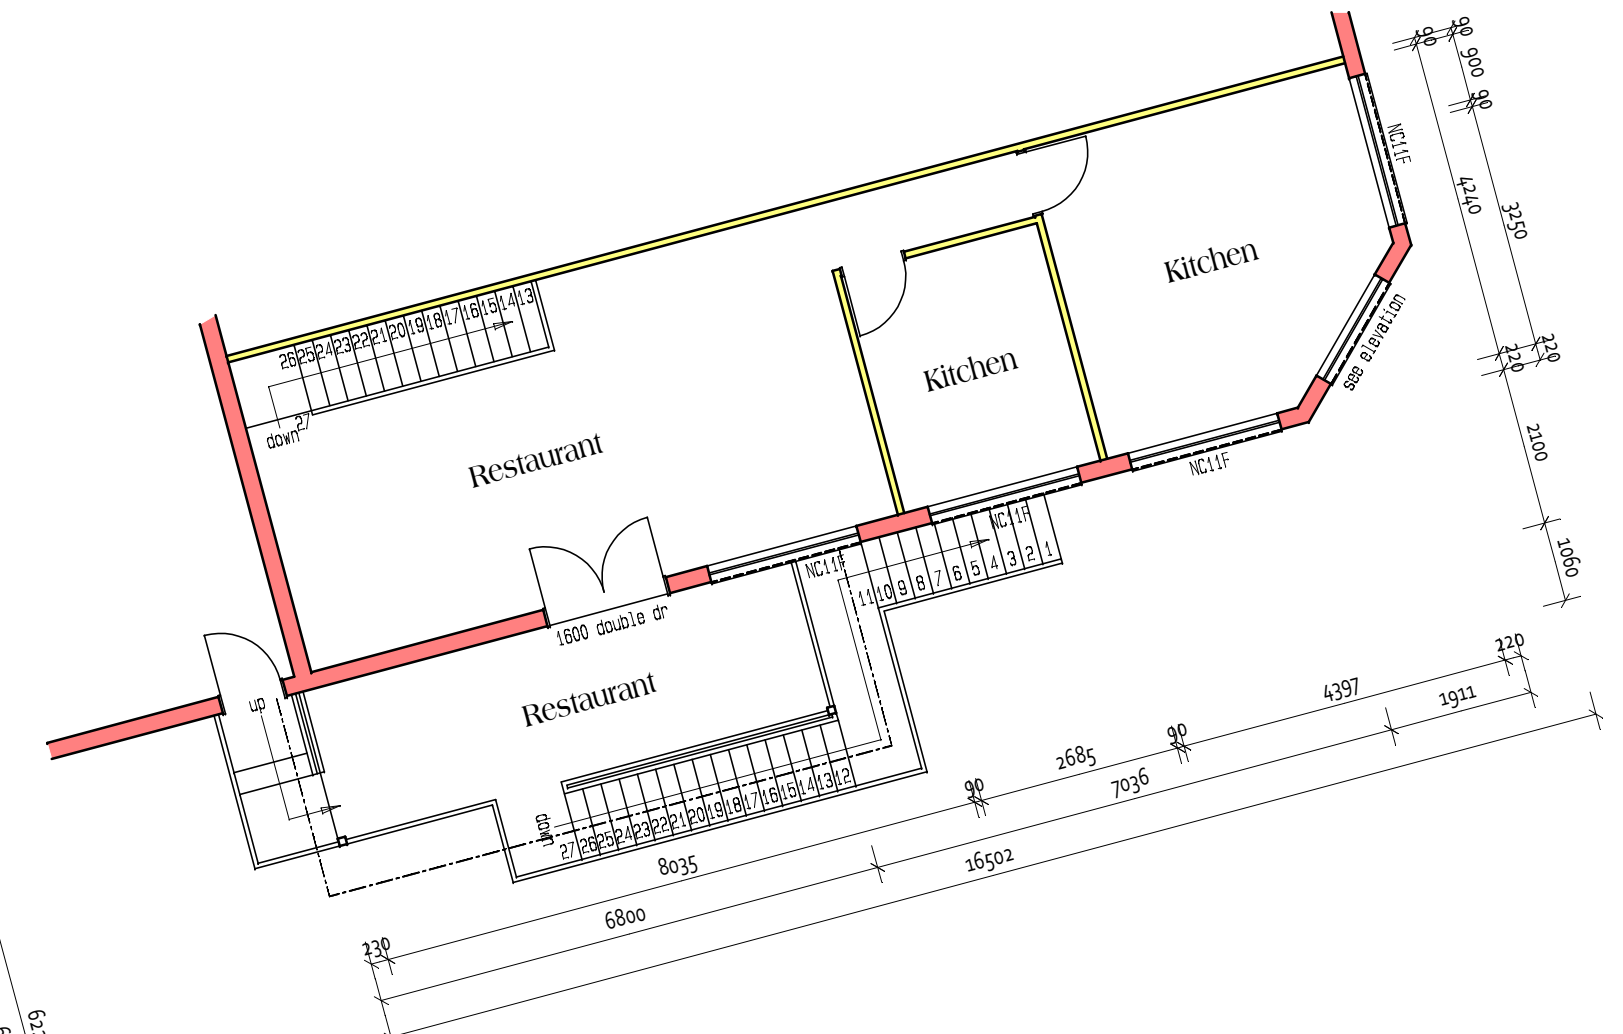

Second floor plan 1:100

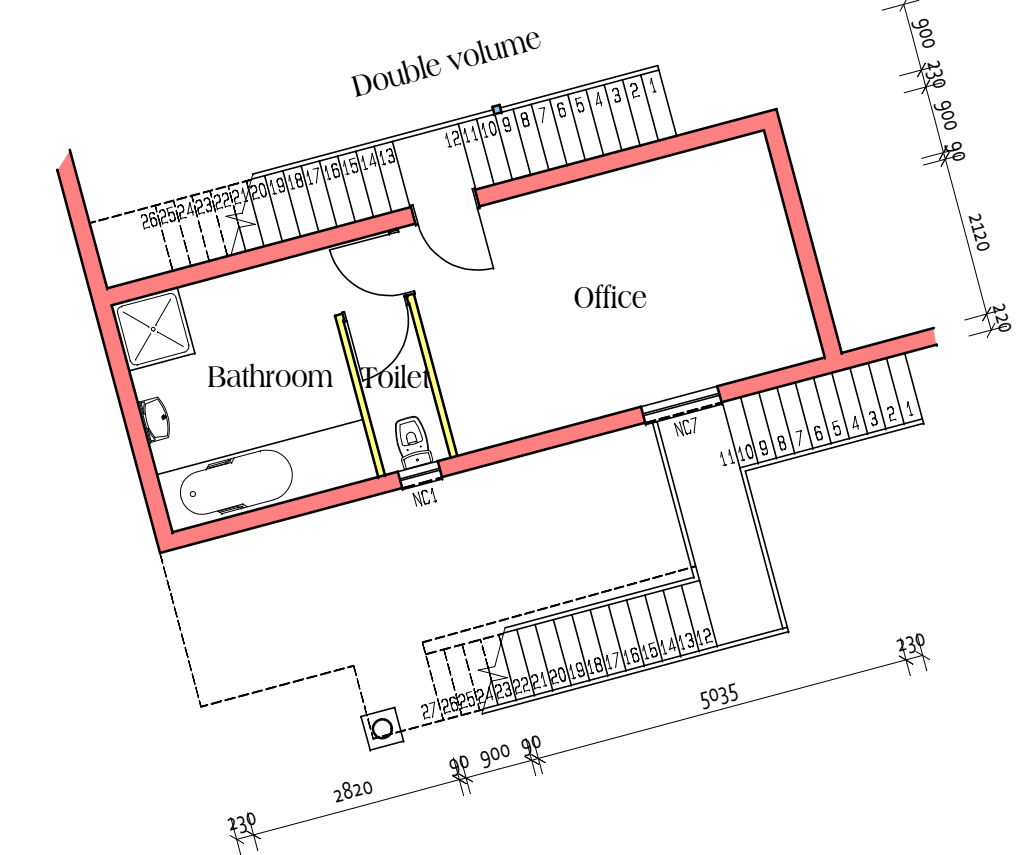

First floor plan 1:100

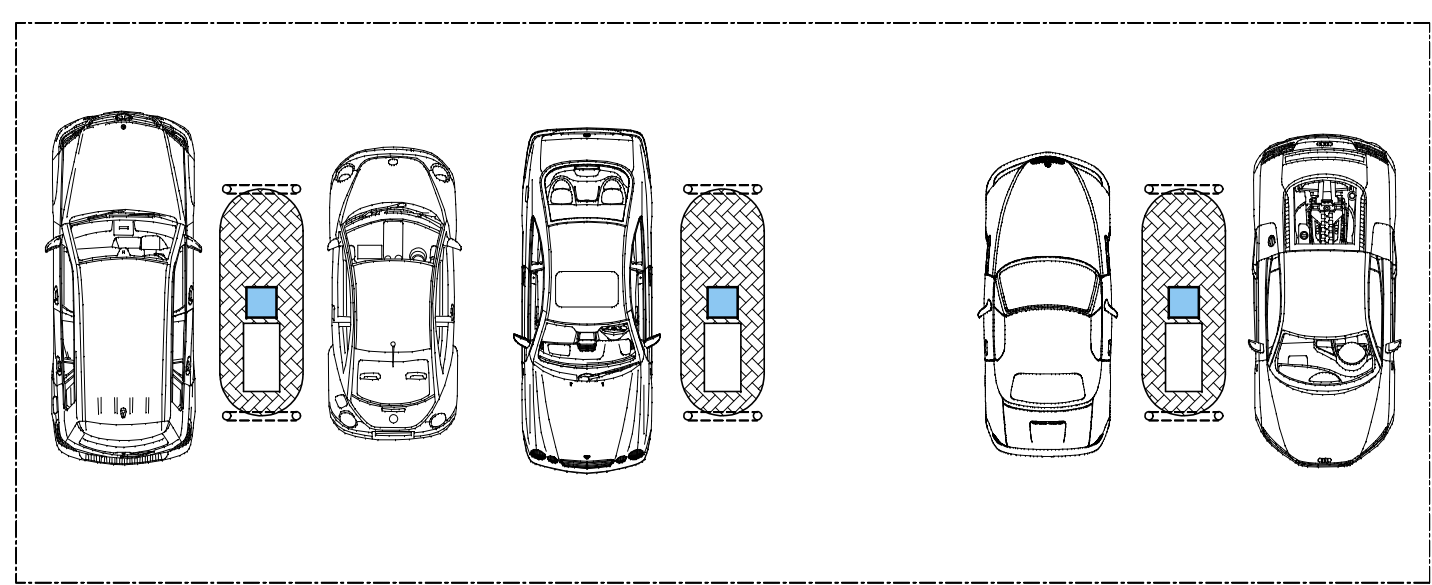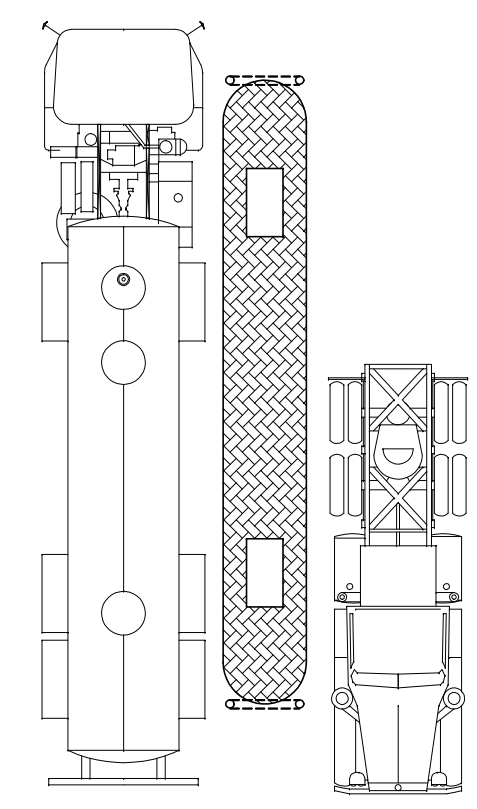

Plan no: 2020/26

Proposed "AS BUILT" plan for existing structures on Ptn 74 of the farm Commissiesdrift 327 JQ.

Are D'zine
Registered SAAT 31163 and SACAP D1293 member

Danie Botha
Cell: 082 611 2566
email (Danie): arcdzine@gmail.com
email (Office): roelienbotha@yahoo.com

This plan is copy protected