

[illegible]

TECHNICAL DRAWINGS

INTERNAL ALTERATIONS ON **ERF 19300**
UITENHAGE , PORT ELIZABETH FOR
Hinterveld


bh **BLACKHOUN**
ARCHITECTURE & RENDERING

.....
PROFESSIONAL SIGNATURE

ERF NO:	19308, Uitenhage	
ERF AREA:	0 sqm	
EXISTING AREA:	0 sqm	
NEW AREA:	0 sqm	
TOTAL AREA:	0 sqm	
EX. COVERAGE:	0 sqm	- 0%
NEW COVERAGE:	0 sqm	- 0%
TOTAL COVERAGE:	0 sqm	- 0%
NEW GARAGES:	0	
NEW BATHROOMS:	0	
POOL:	NO	
BOUNDARY WALLS:	0 M	
AGE OF BUILDING:	0	



1

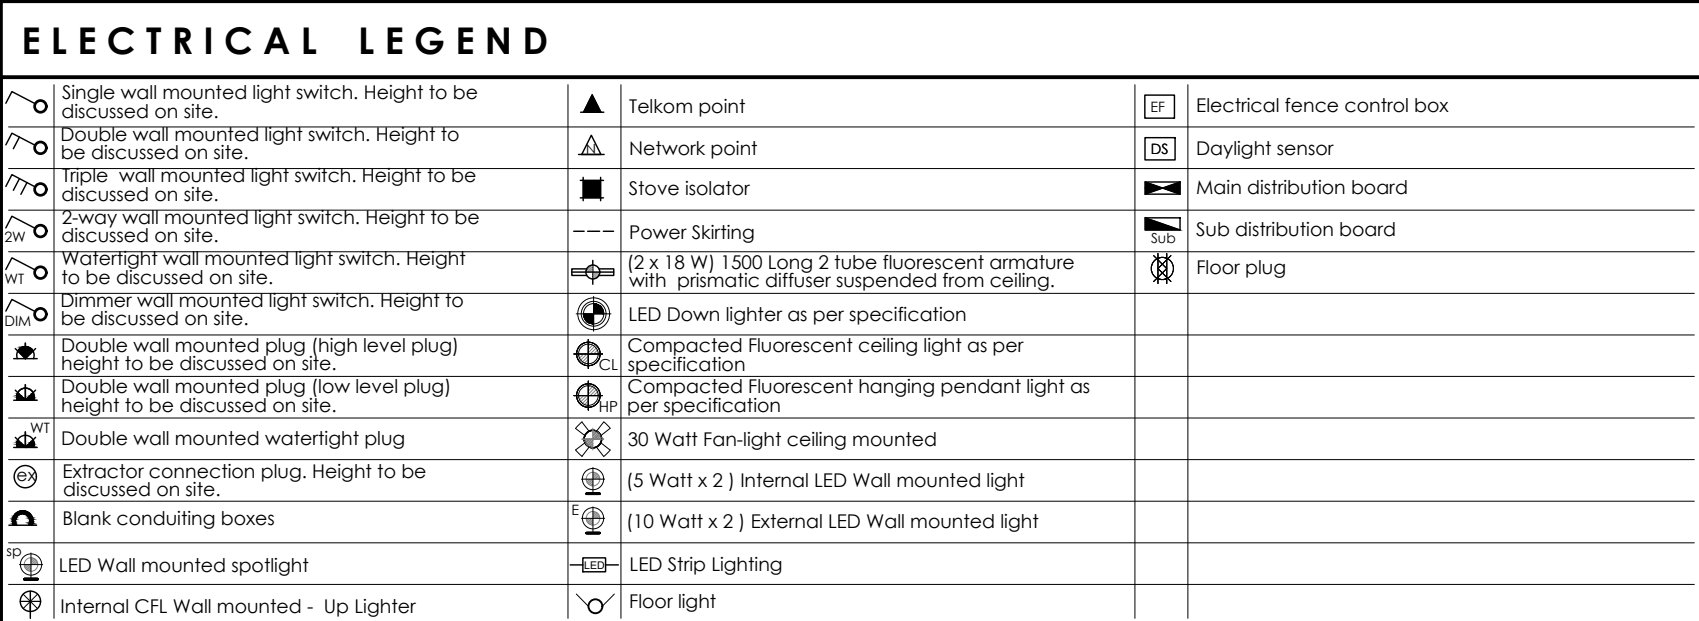

SCALE 1:50

ALL PLUGS & SWITCHES TO BE DEMARCATED ON SITE
PRIOR TO EXECUTION ON SITE. PLEASE ARRANGE THIS
MEETING 2-DAYS IN ADVANCED.