


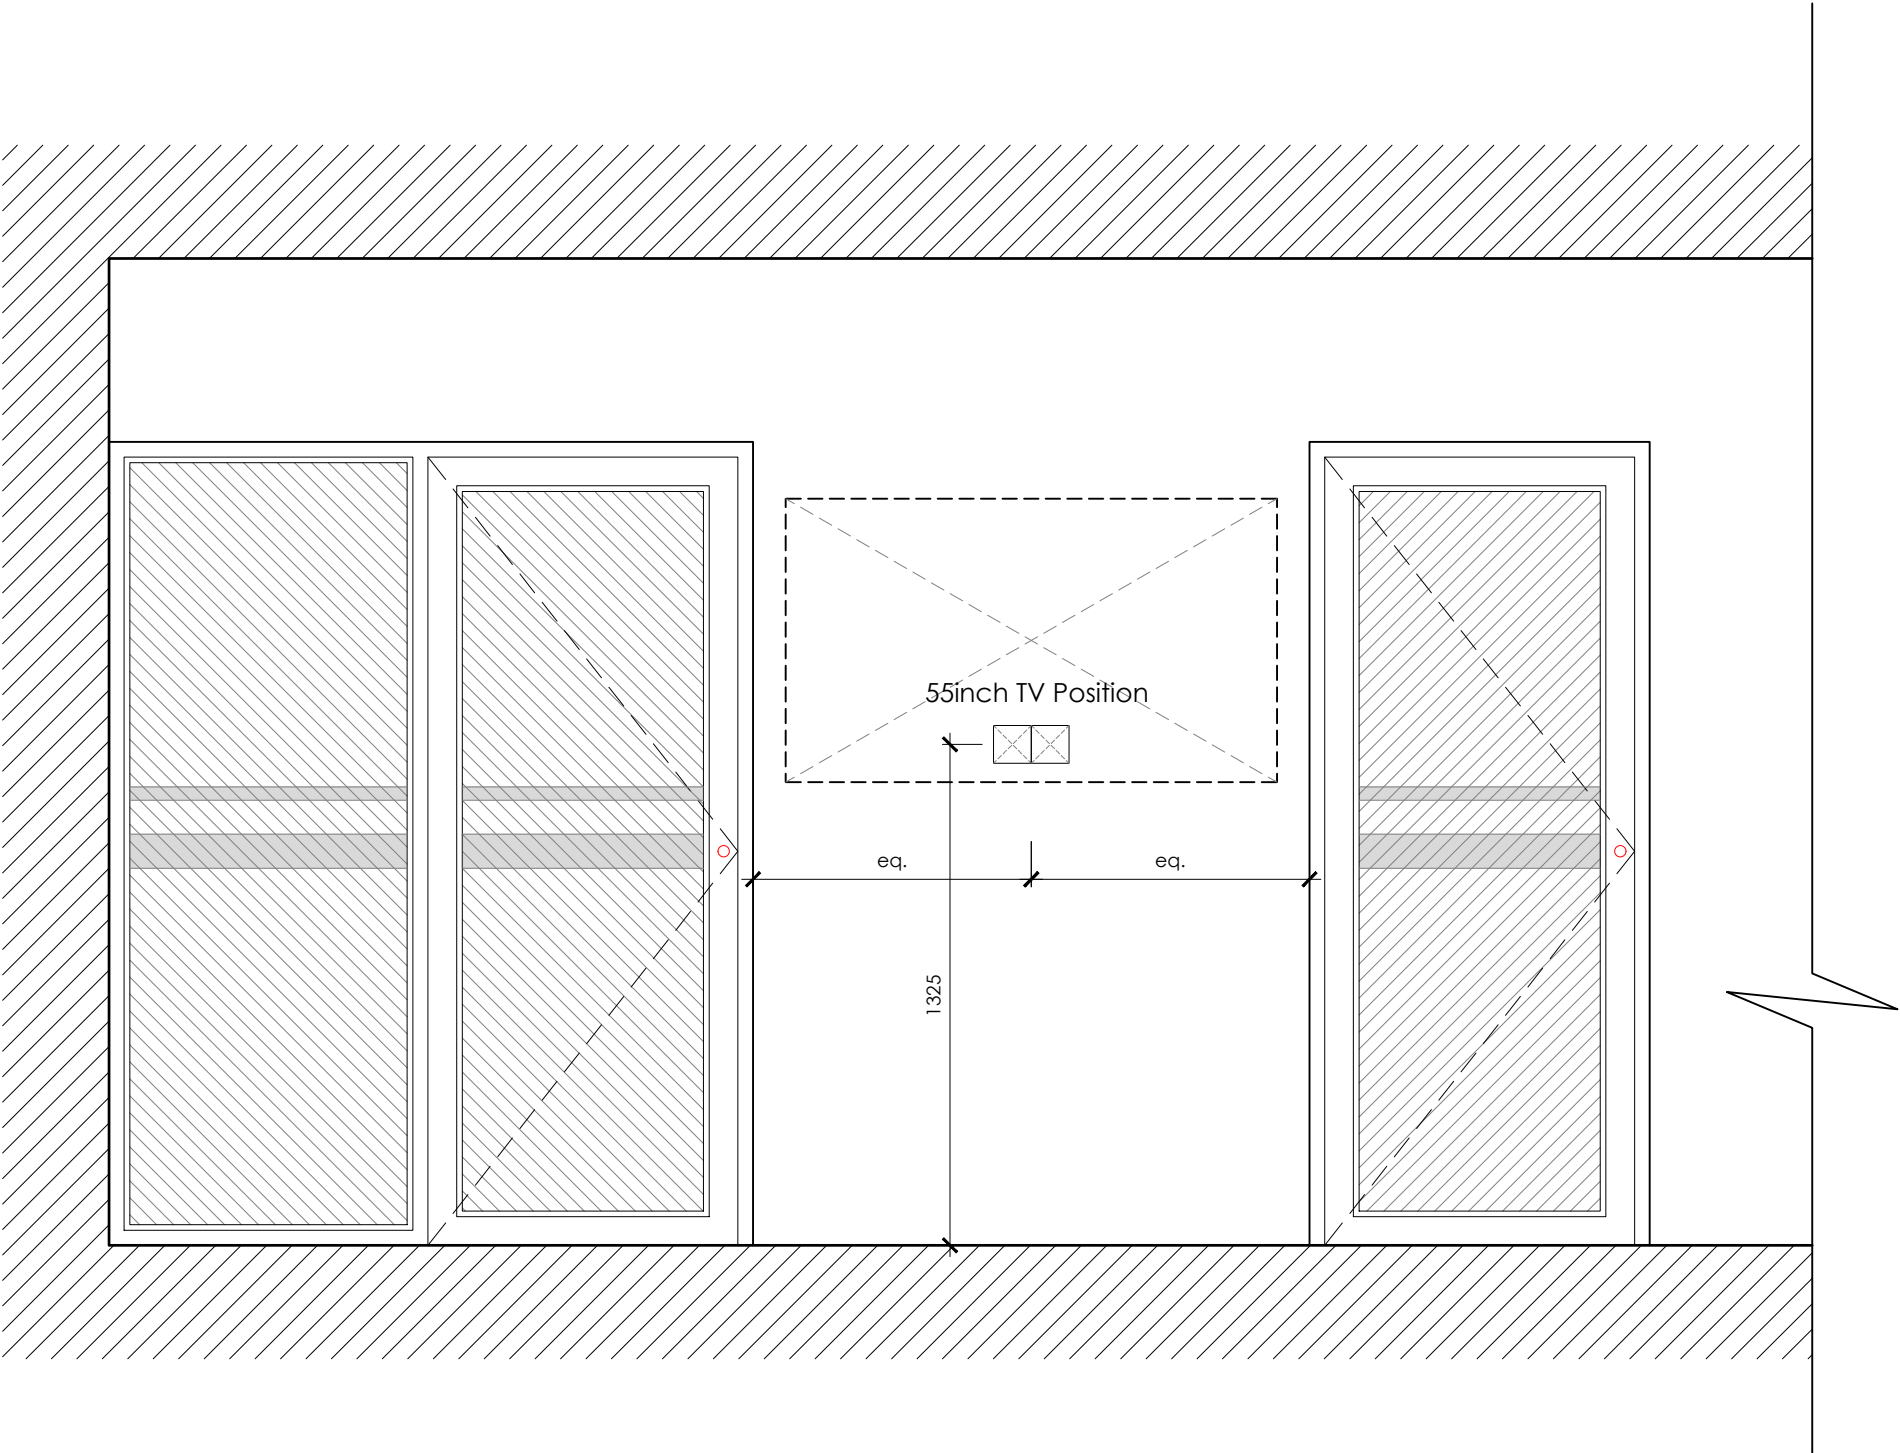

INTERNAL ELEVATION / DANIEL'S OFFICE
SCALE 1:20

REVISIONS:

GENERAL NOTES:

All dimensions are given in millimeters, unless otherwise specified. All dimensions to be checked on site before construction commences. Contractors to adhere to all local authority's regulations and requirements. All work to be done in accordance with the National Building Regulations SANS 10400. All existing dimensions not to be scaled from drawings and to be checked on site. These architectural drawings to be read in conjunction with engineers and consultants drawings where applicable

DRAWING TITLE:

TECHNICAL DRAWINGS

PROJECT TITLE:

INTERNAL ALTERATIONS ON **ERF 19308, UITENHAGE** , PORT ELIZABETH FOR **Hinterveld**

8 May 25
CLIENT SIGNATURE

bh **BLACKHOUND**
ARCHITECTURE & RENDERING

dewald@blackhoundenterprises.com
072 799 9597 | 072 418 6867
https://blackhoundenterprises.com
Unit 10, The Network, 19 Cactus Rd
Fairview, Port Elizabeth, 6070

8 May 25
PROFESSIONAL SIGNATURE

COPYRIGHT:

This drawing is subject to copyright, and may not be reproduced in whole or part in any matter whatsoever without written permission from Blackhound Architecture & Rendering.

PROJECT NO.:
----_Hinterveld
DRAWING NO.:
20250505_Hinterveld_CD01
DRAWN BY:
DMP
PRINT DATE:
08 May 2025

PAGE SIZE:
A3

REVISION NO.:
00
SHEET NO.:

302