


PROPOSED ALTERATIONS TO DWELLING AT ERF 1044 WESTERING FOR R. WILSON ESQ. SALE 1-100 6 1-250




FRONT ELEVATION

250 BRICK WALL SMOOTH FINISH
CHV. STEEL WINDOWS VERTICAL S.C.

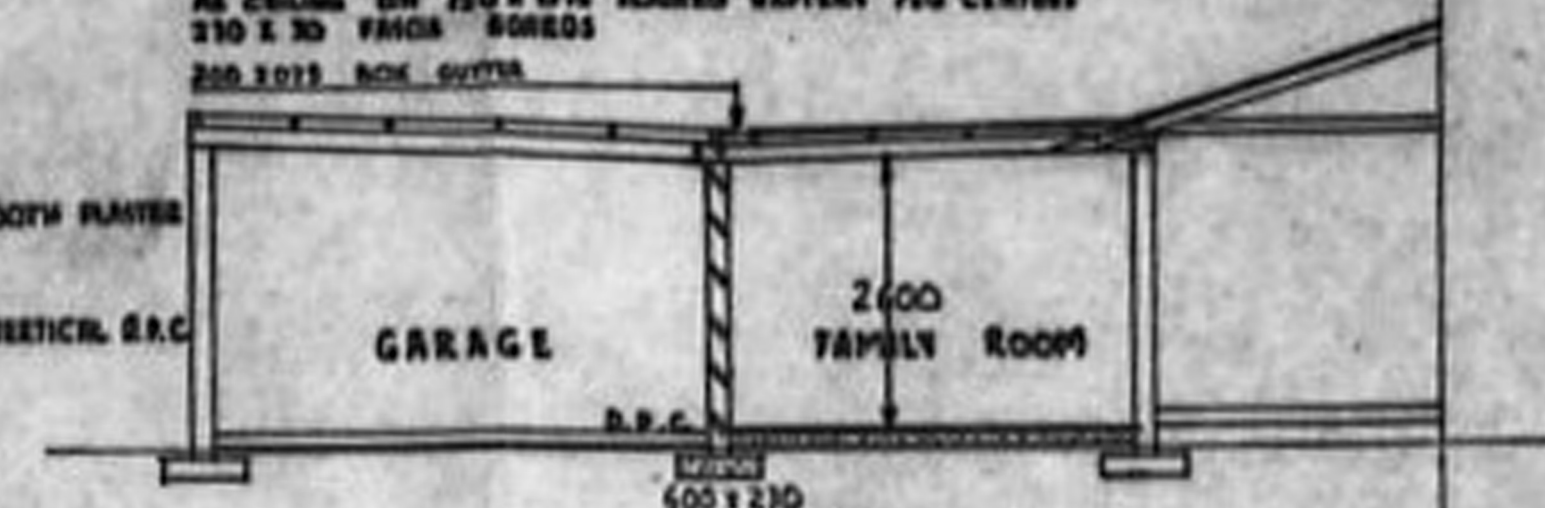


SECTION A-A

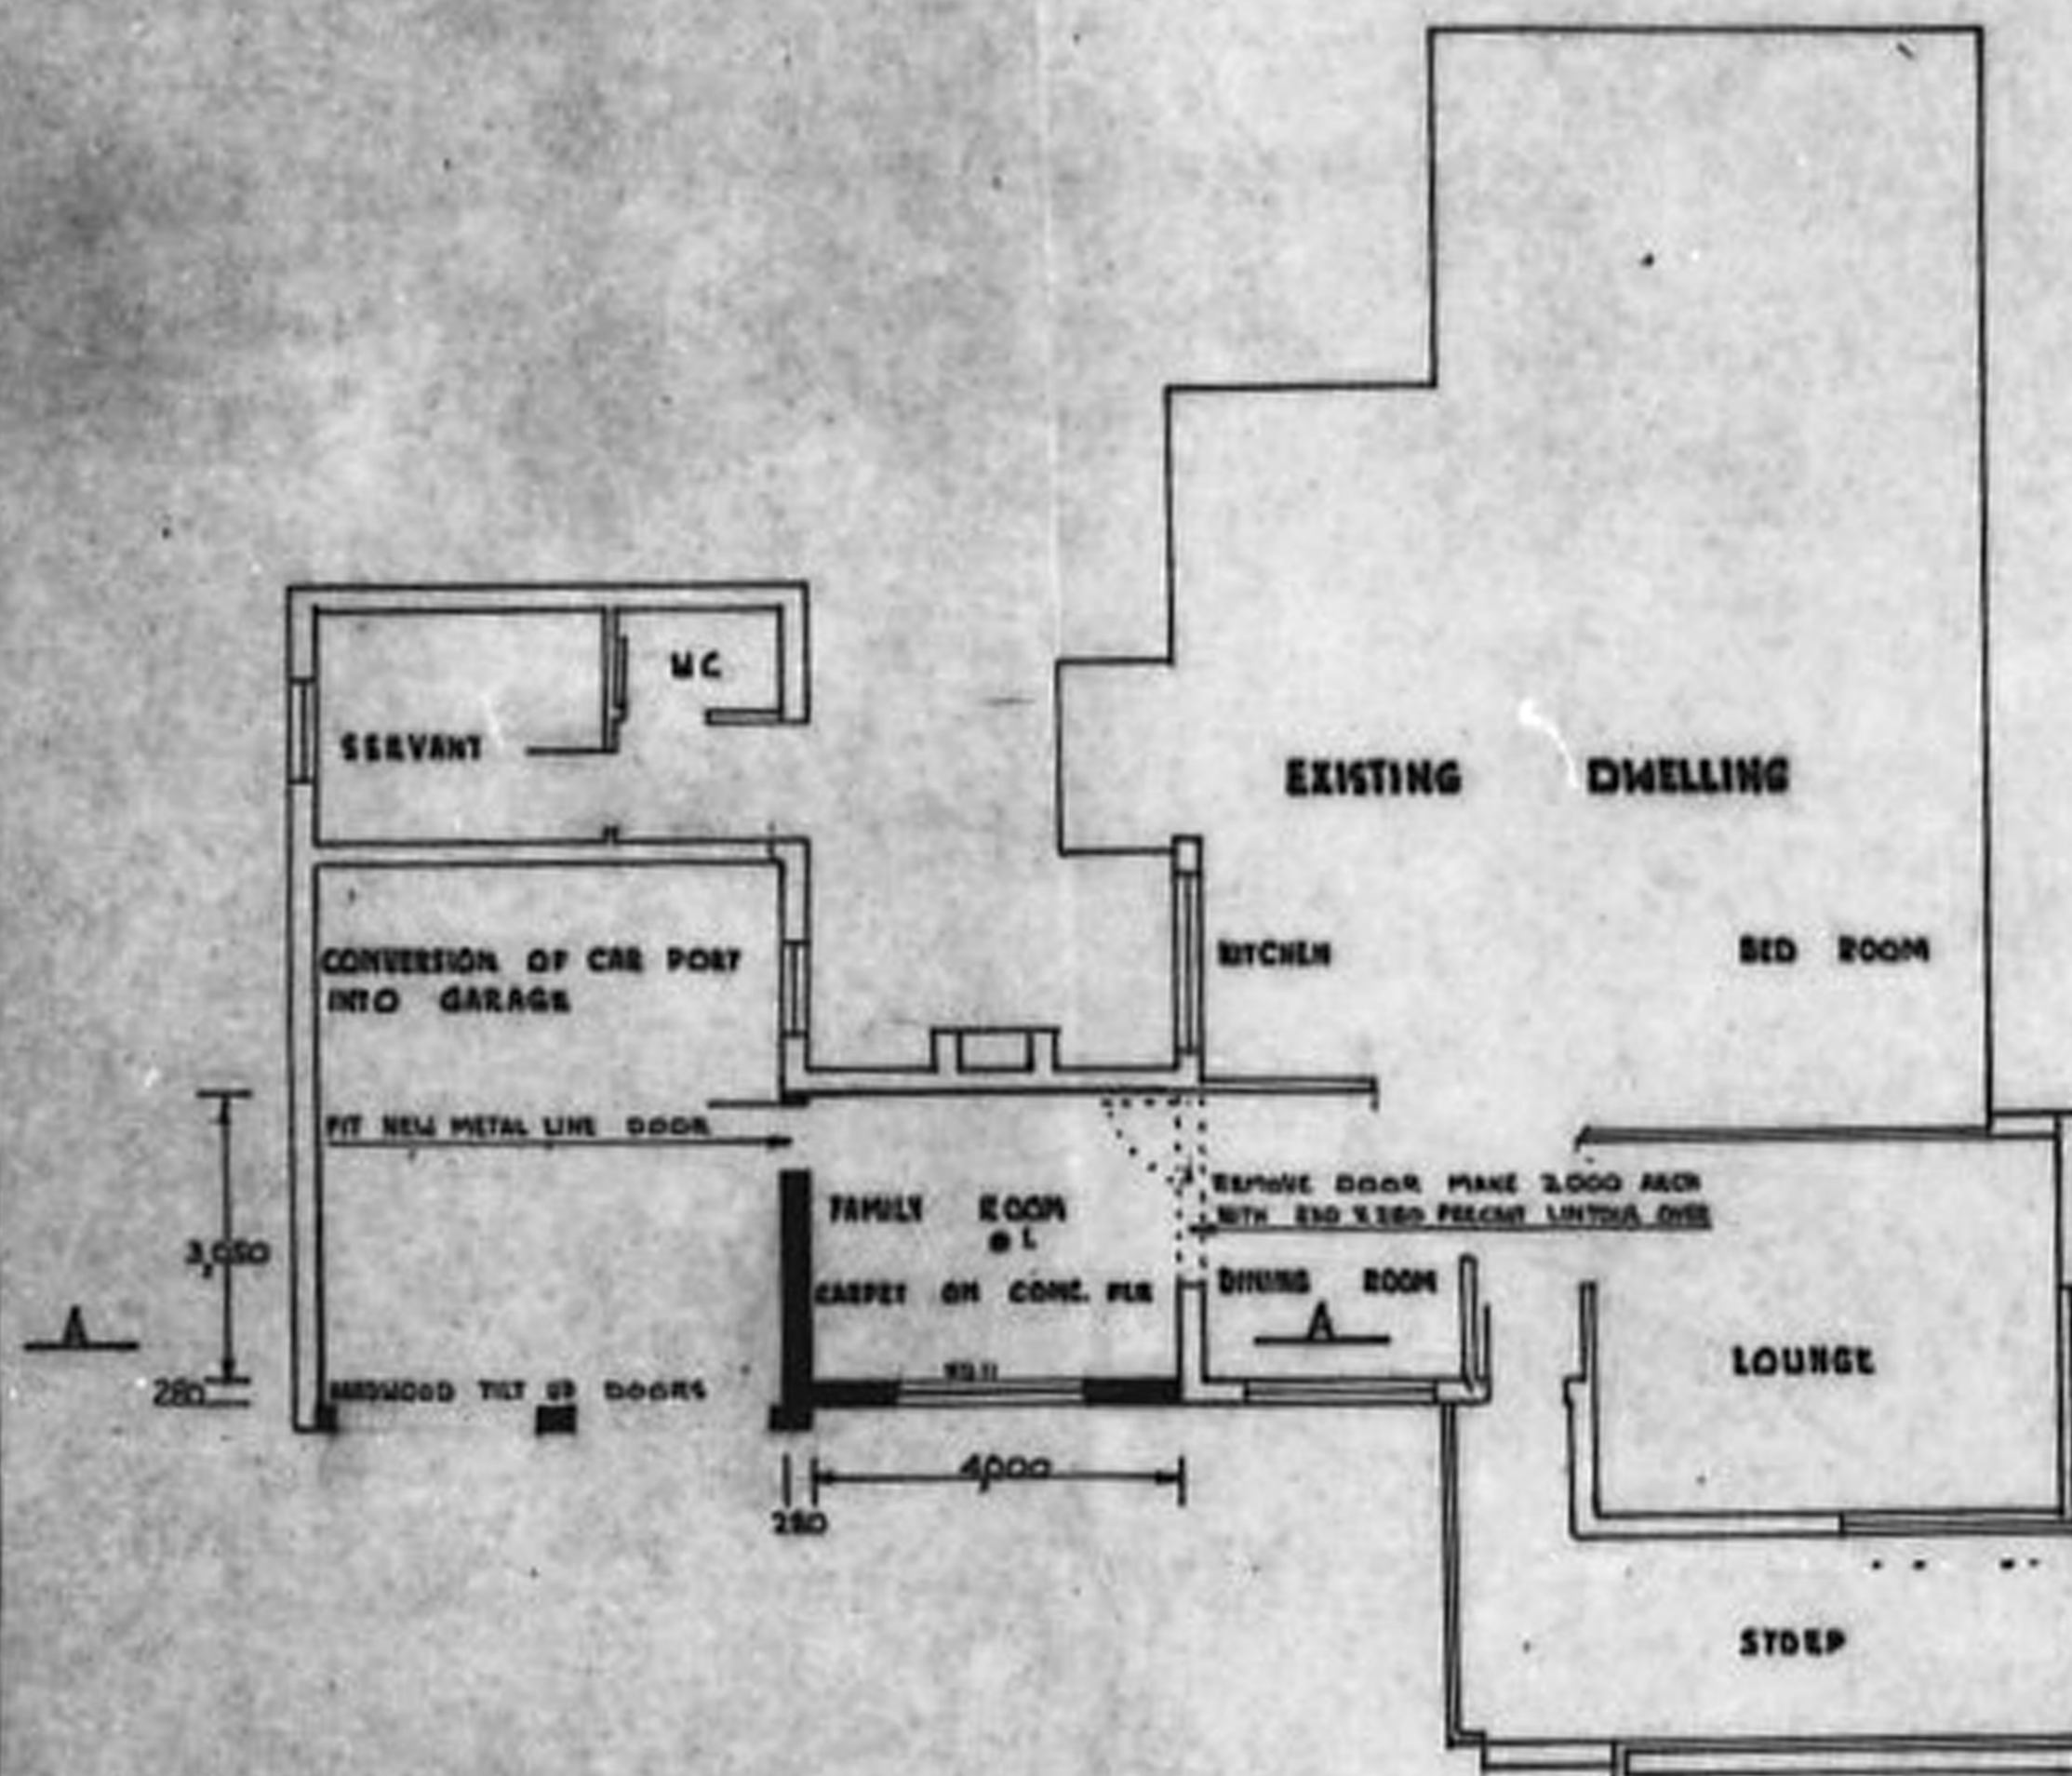

Applicants should satisfy themselves that the heating appliances supplied for this building comply with the Clean Air Act, of 1955. Direct enquiries to Air Pollution Control. Telephone 43091



Electricity cable to be installed to the requirements of the City Electrical Engineer.

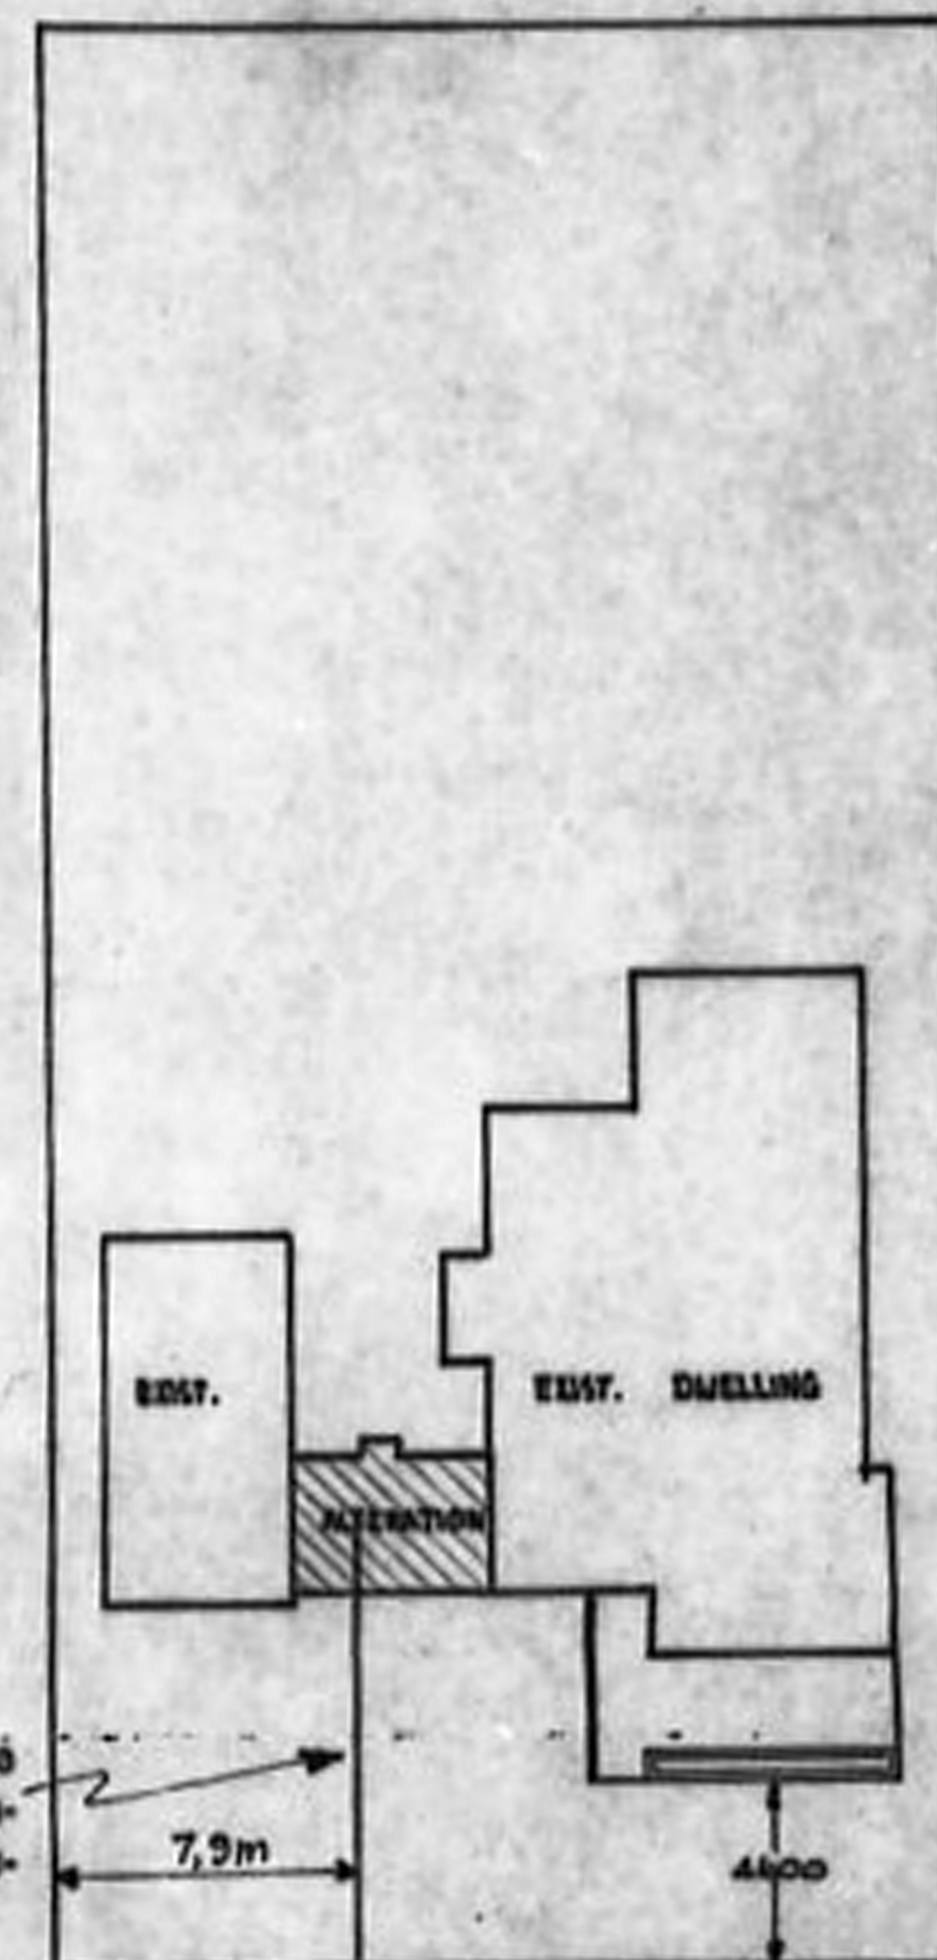

10 NEVILLE STREET

