
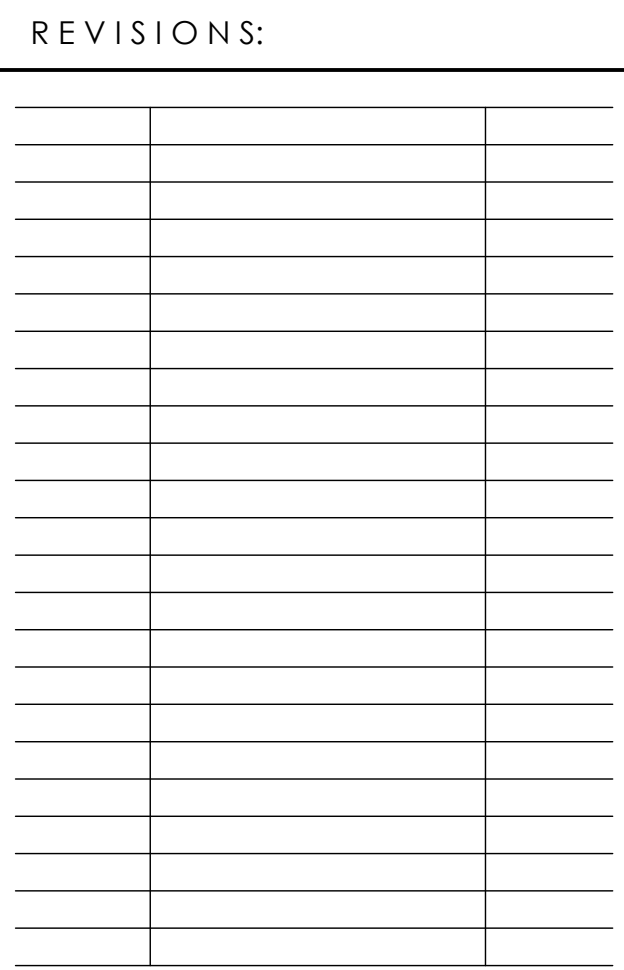
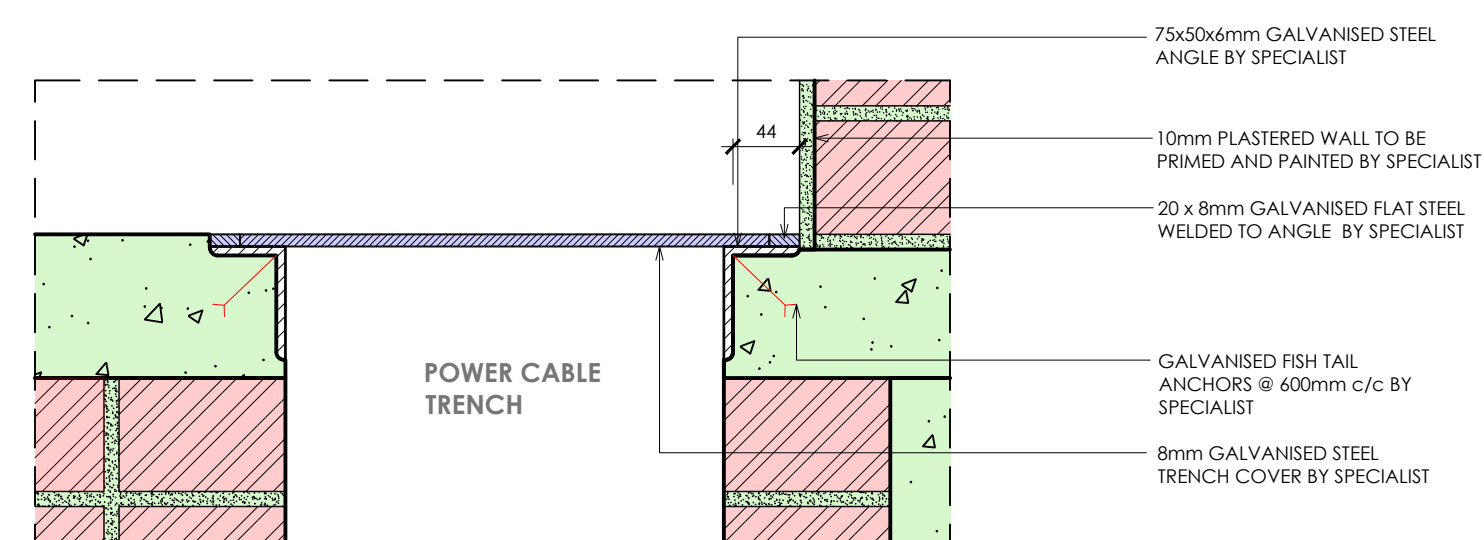
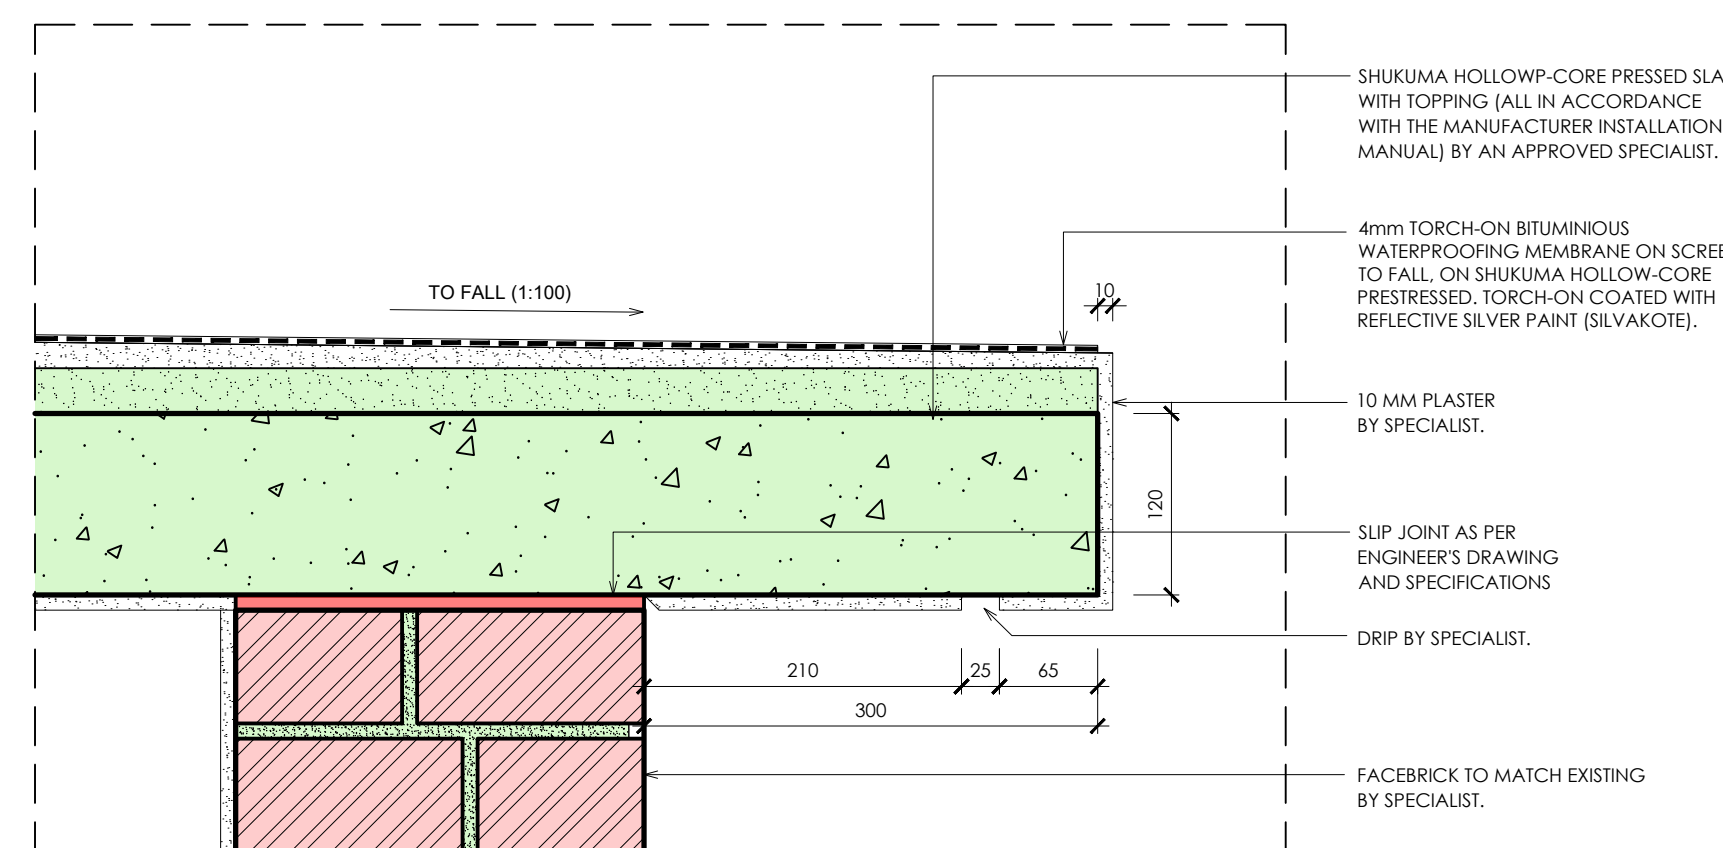
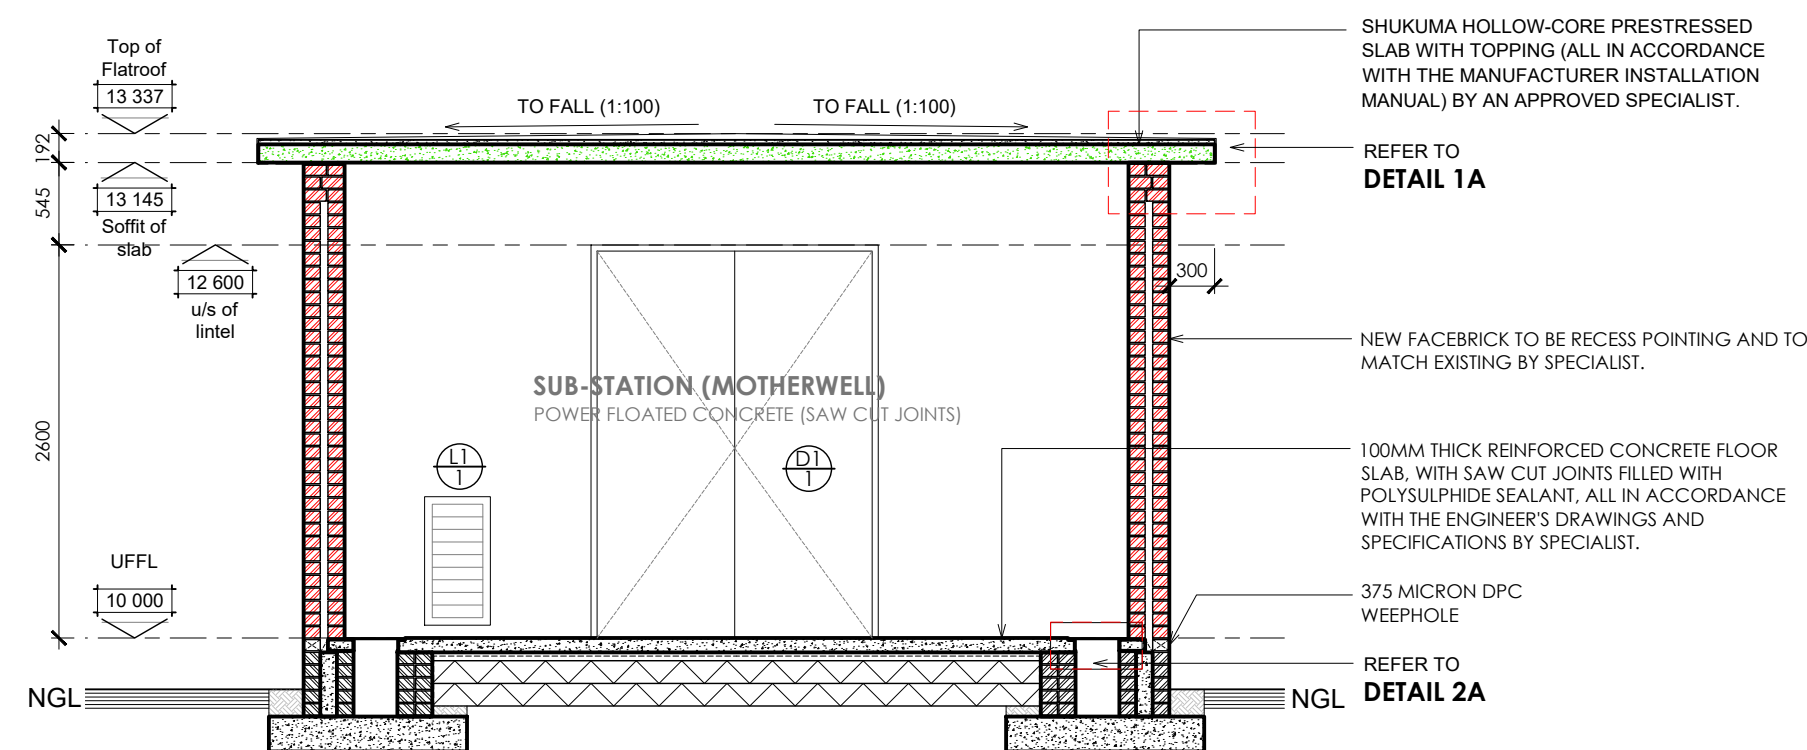
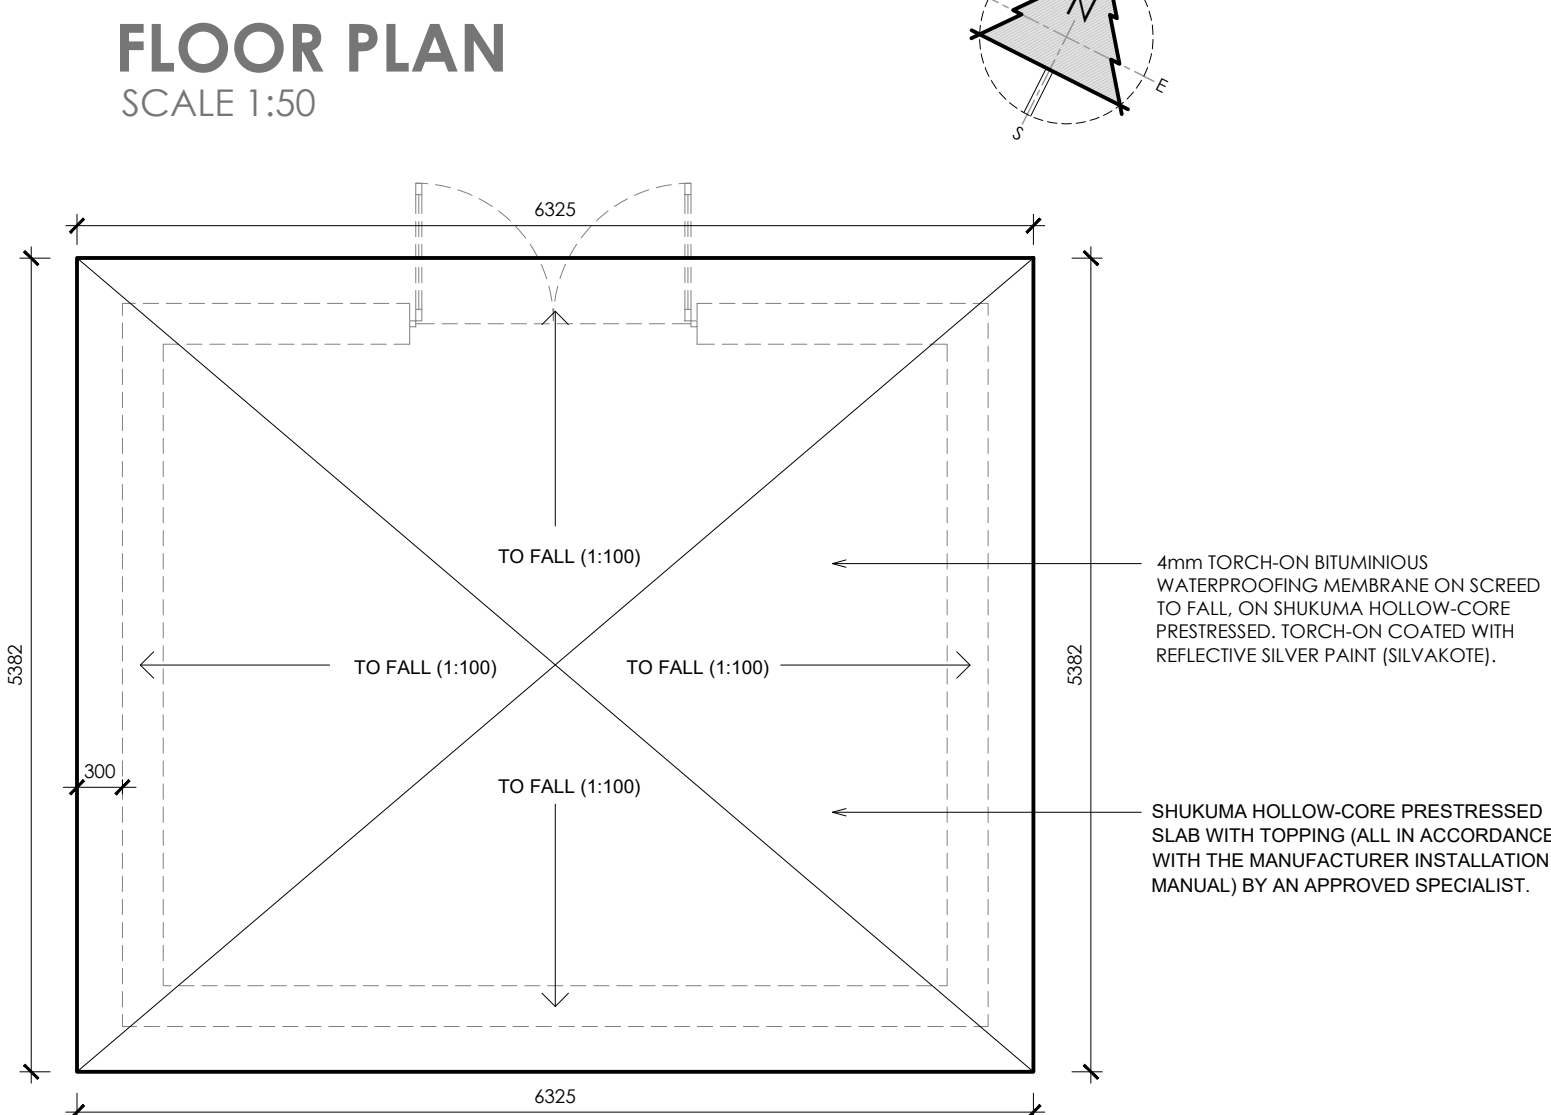
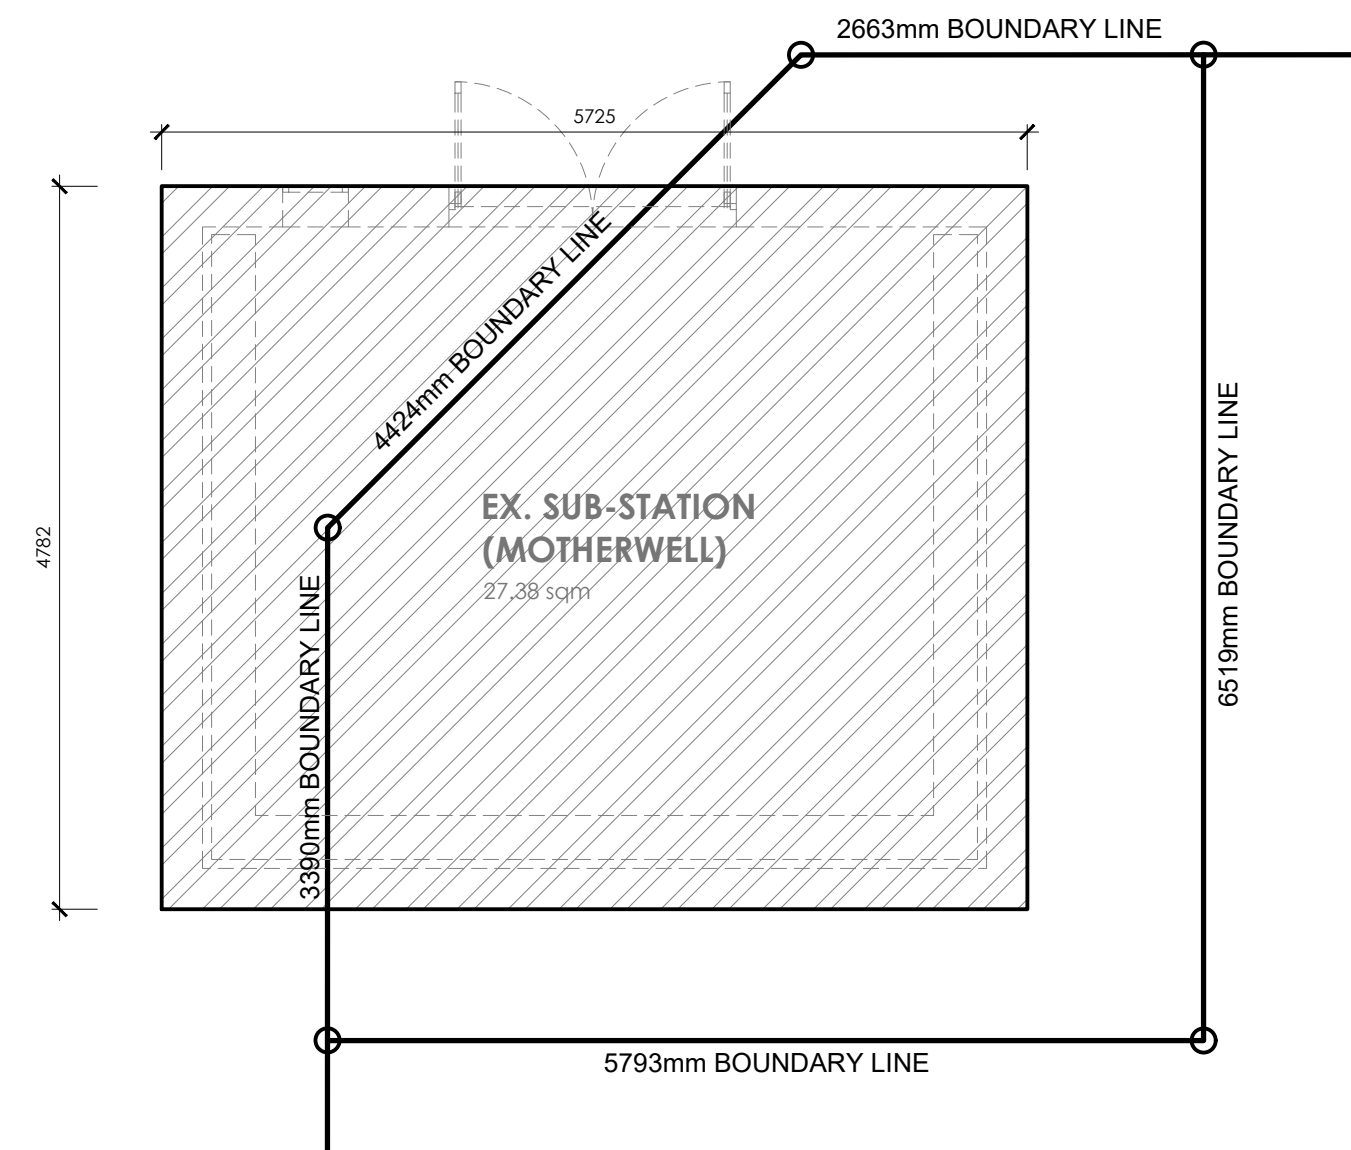


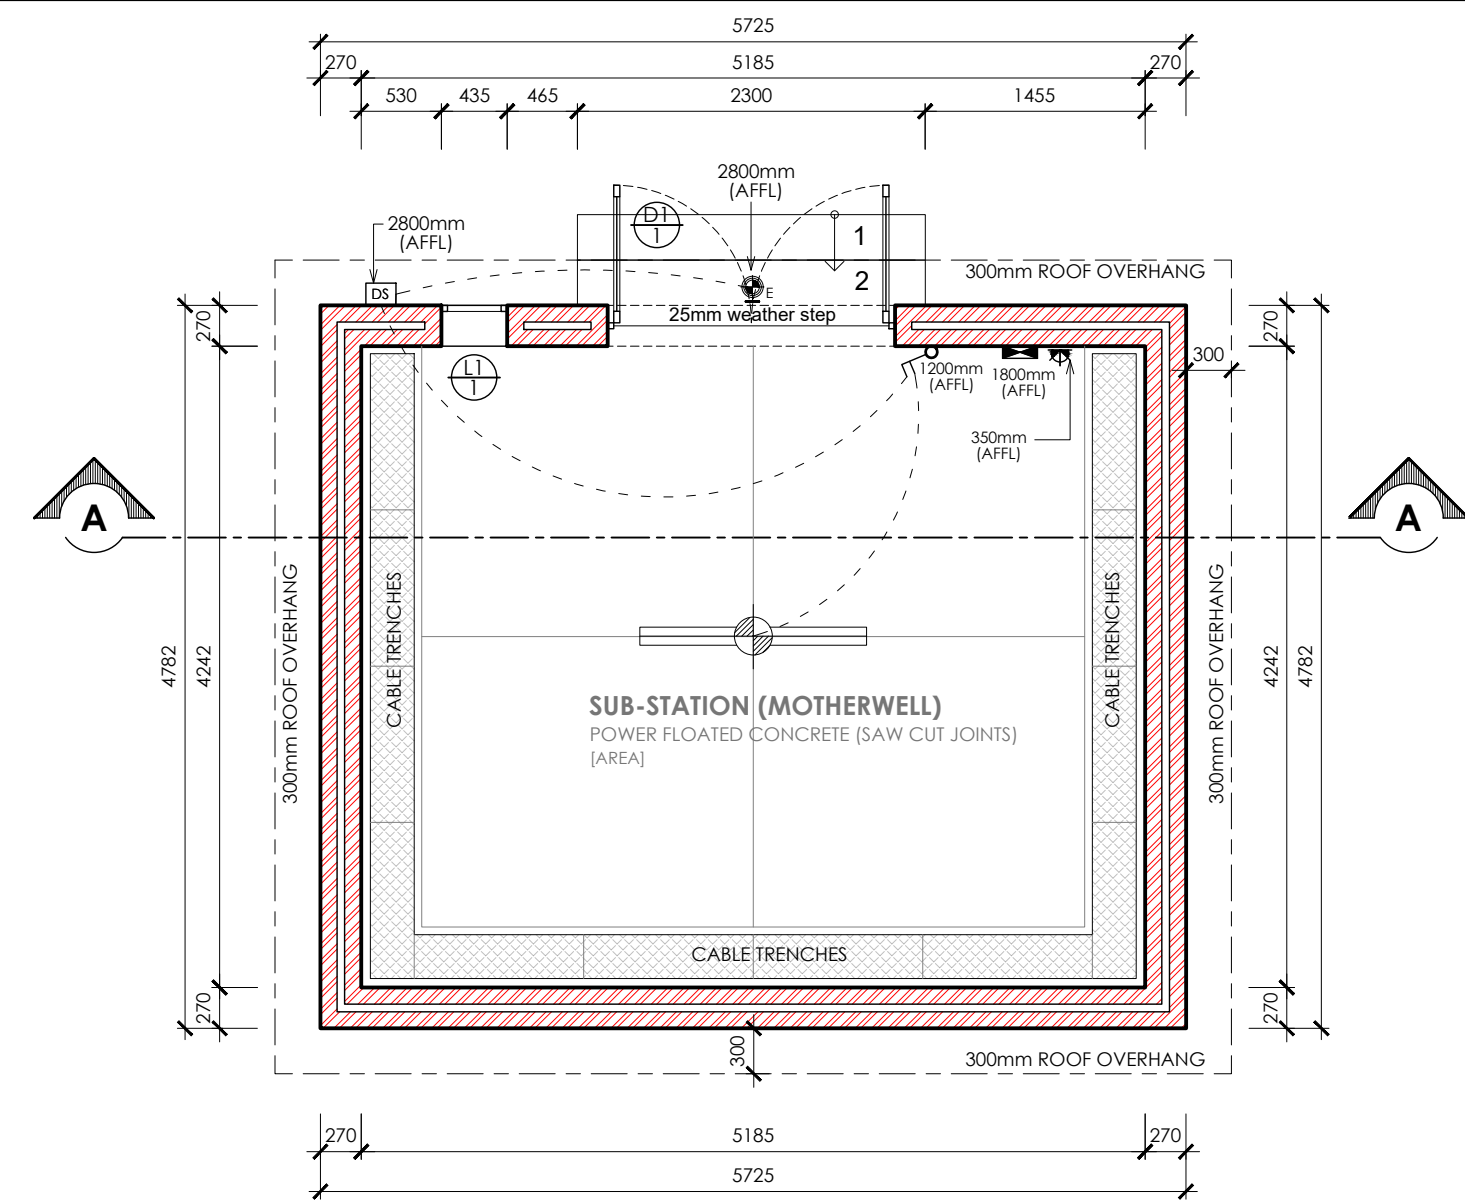

GENERAL NOTES:

[illegible]

DRAWING TITLE:

PROJECT TITLE:

NEW SUBSTATION ON **ERF 32082, MOTHERWELL** , PORT ELIZABETH FOR **Werner Badenorst**

23 Jun 25

.....

CLIENT SIGNATURE

bh **BLACKHOUND**
ARCHITECTURE & RENDERING

dewald@blackhoundenterprises.com 
072 799 9597 | 072 418 6867 
<https://blackhoundenterprises.com> 
 Unit 10, The Network, 19 Cactus Rd
 Fairview, Port Elizabeth, 6070 

PROFESSIONAL SIGNATURE

MUNICIPAL INFORMATION:

ERF NO:	32082, Motherwell	
ERF AREA:	32.84 sqm	
EXISTING AREA:	27.38 sqm	
NEW AREA:	0 sqm	
TOTAL AREA:	27.38 sqm	
EX. COVERAGE:	27.38 sqm - 83.37%	
NEW COVERAGE:	0 sqm	- 0.00%
TOTAL COVERAGE:	27 sqm - 83%	
NEW GARAGES:	0	
NEW BATHROOMS:	0	
POOL:	NO	
BOUNDARY WALLS:	0 M	
AGE OF BUILDING:	<60	

PROFESSIONAL ARCHITECTURAL
TECHNOLOGIST
DEWALD MATHYS POTGIETER
12:33 pm (Africa/Johannesburg) on 23 Jun 2025

COPYRIGHT:

This drawing is subject to copyright, and may not be reproduced in whole or part in any matter whatsoever without written permission from Blackhound Architecture & Rendering.

PROJECT NO.: 2025_SubStation_01	REVISION NO.: 00
DRAWING NO.: 20250623_SubStation_MS01	SHEET NO.: 101
DRAWN BY: DMP	
PRINT DATE: 23 Jun 2025	PAGE SIZE: A1