
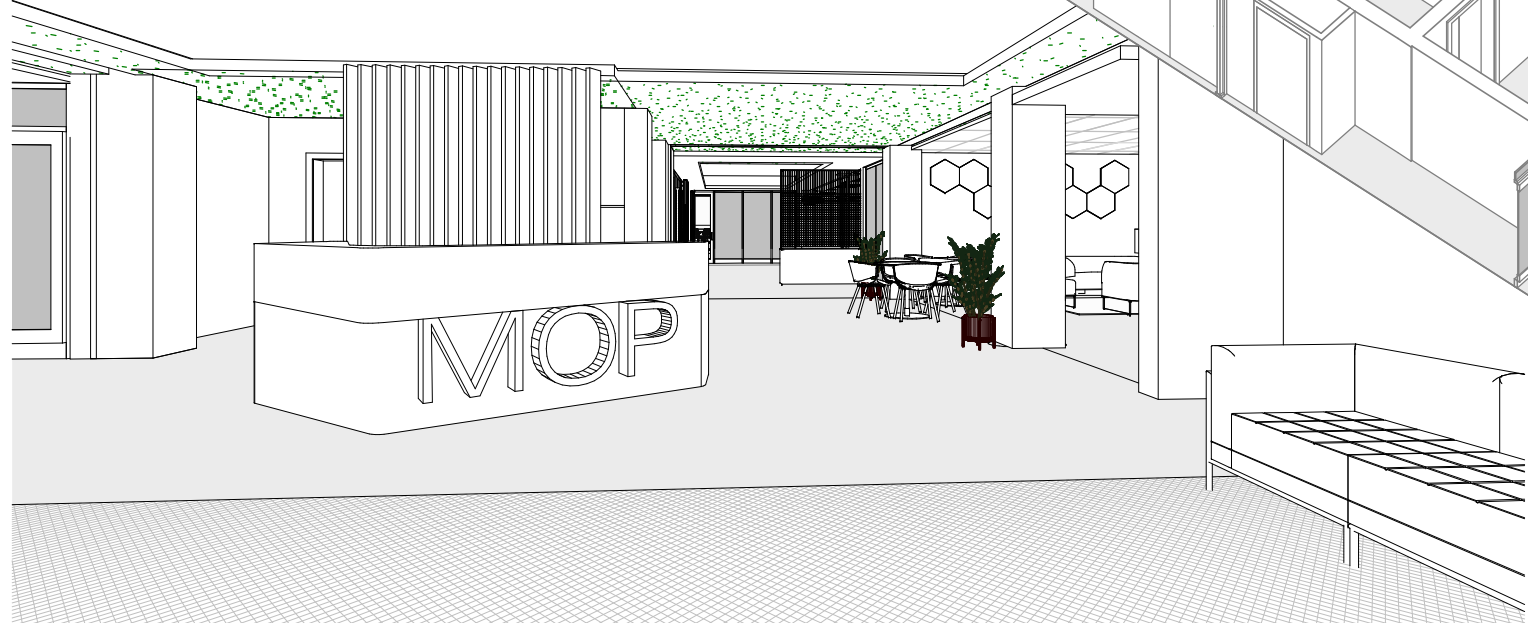


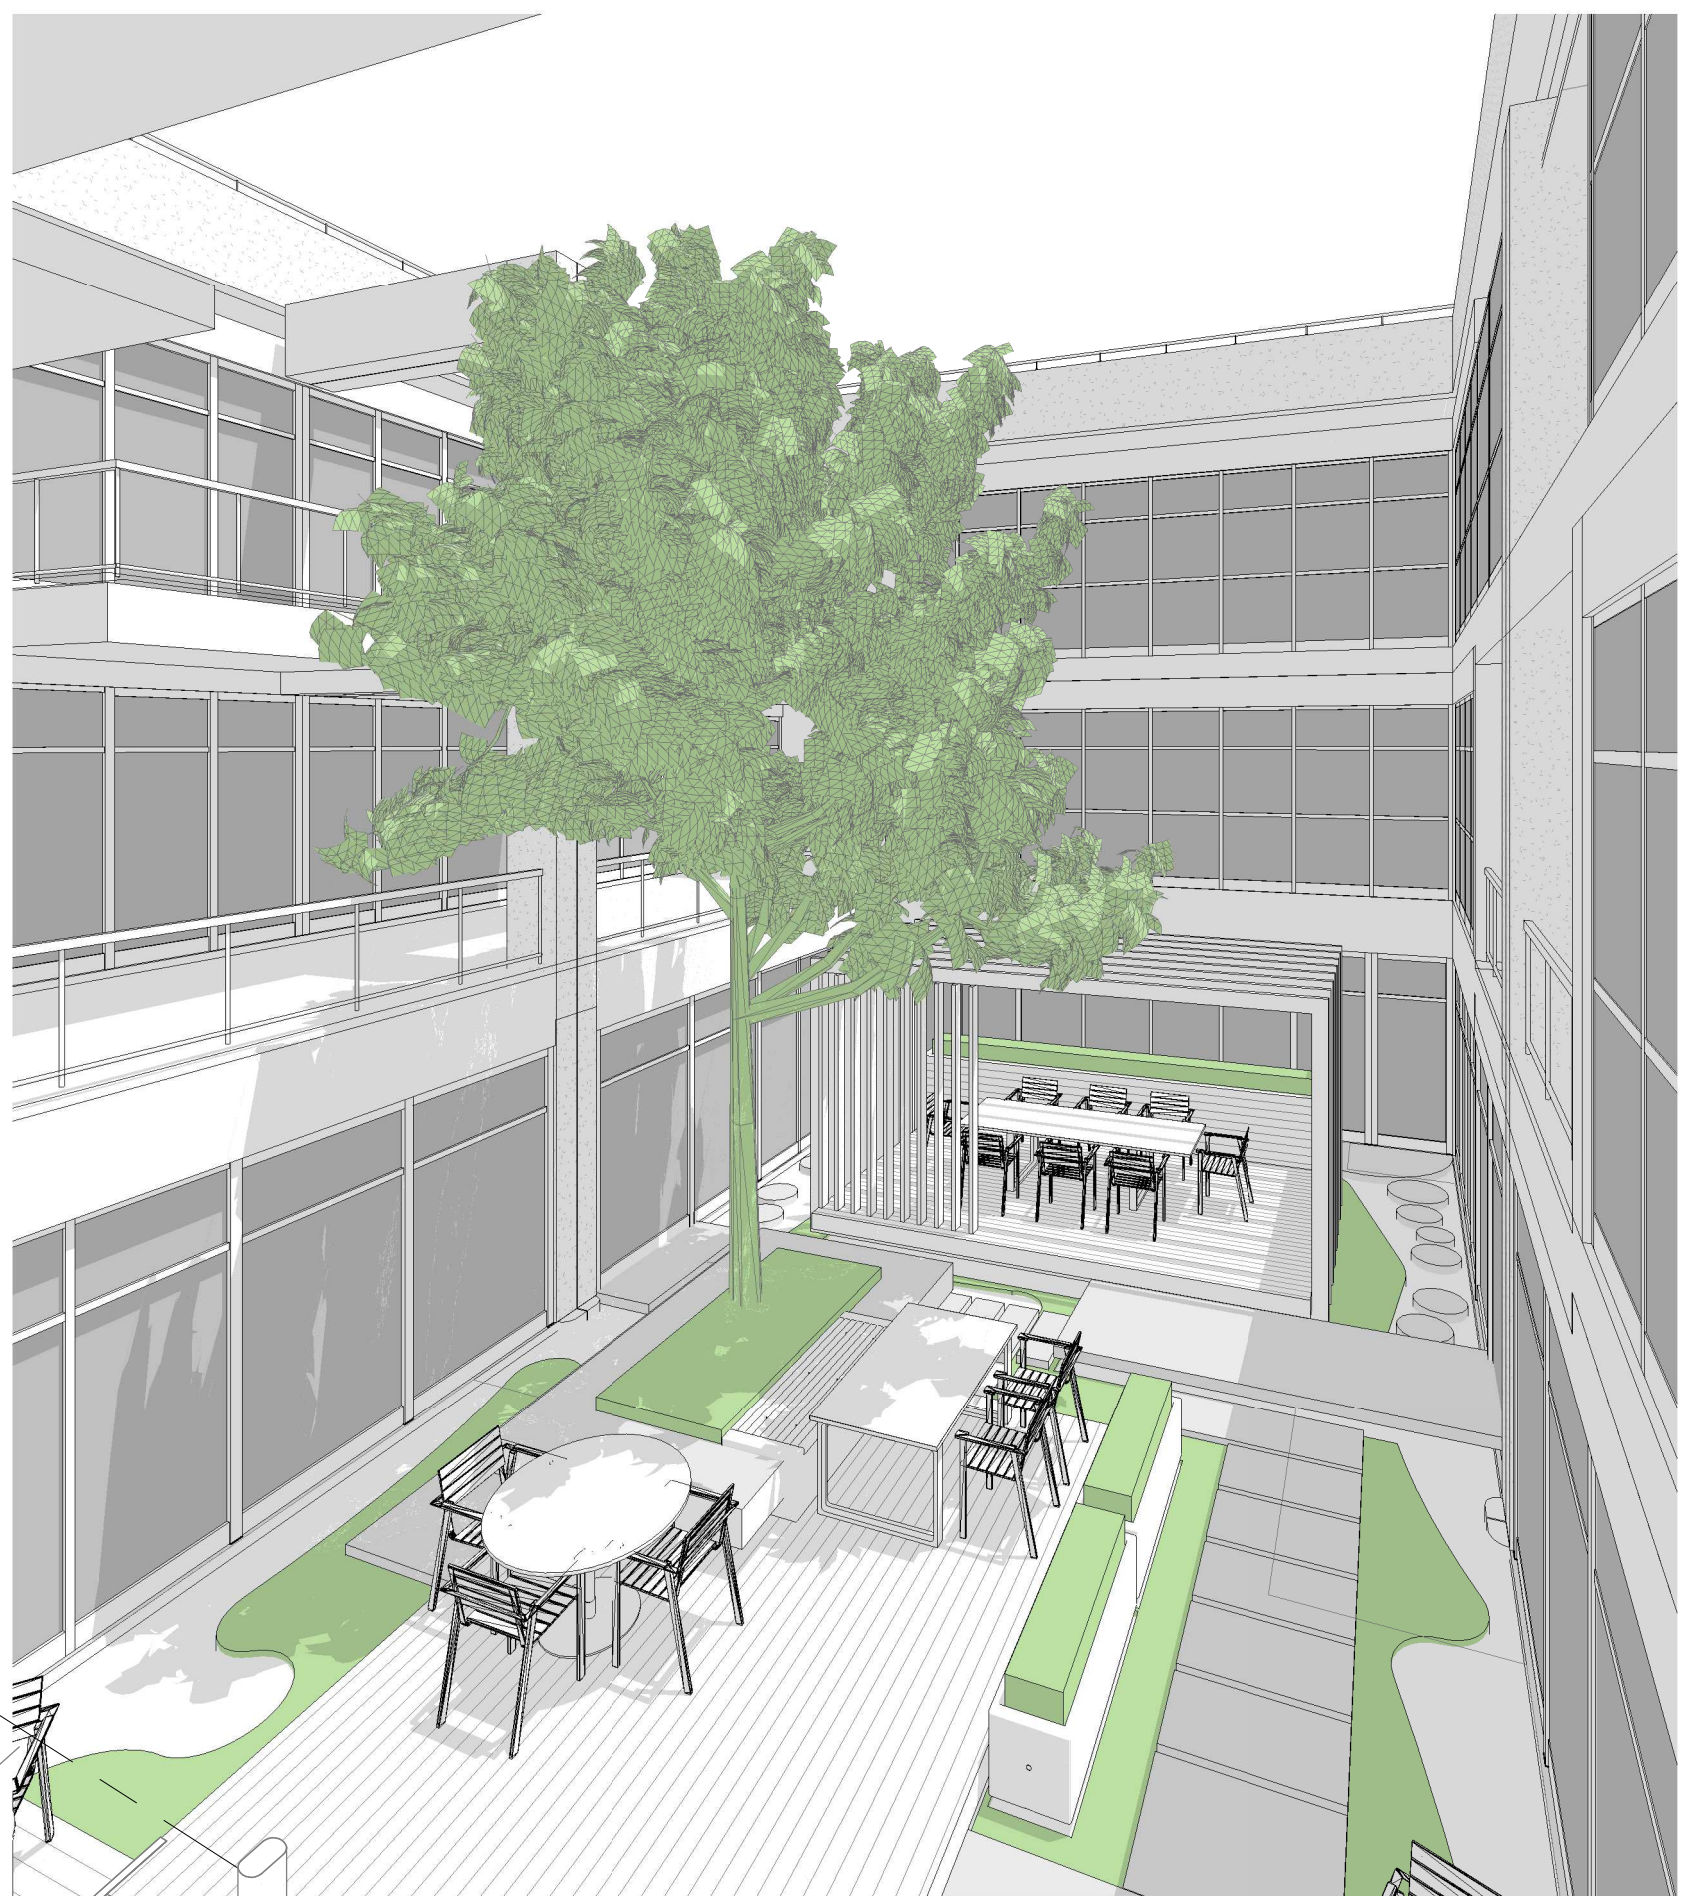

BouNou™

PURPOSE IN ACTION

W W W . B O U N O U . C O . Z A

This drawing is the property of BouNou Management (Pty) Ltd. Copyright is reserved by them and the drawing is issued on the condition that it is not copied, reproduced, altered or disclosed to any unauthorised person, either wholly or in part without the written consent of BouNou Management (Pty) Ltd.

REVISIONS

No. Description Date

PROJECT TEAM

CLIENT

Appliment Properties 41 (Pty) Ltd  
Contact Person: Alan Orchard  
Address: PO Box 13105 Brookers Hill, 6013  
Telephone: 041 581 8488  
Facsimile: 041 581 8250  
E-mail:

Name: \_\_\_\_\_  
Signed: \_\_\_\_\_ Date: \_\_\_\_\_

ARCHITECTS

BouNou  
Contact Person: Paul Schmidt  
Address: 71 Admiralty Way, Summerstrand - Port Elizabeth  
Telephone: +27 (0)2 376 7254  
E-mail: paul@bounou.co.za  
Name: Paul Schmidt - SACAP no: Pr Arch 6227

Signed: \_\_\_\_\_ Date: \_\_\_\_\_

IMPORTANT GENERAL NOTICES

The contractor is to keep a full set of drawings on site, contractor is responsible for the correct setting out of the building on site with particular reference to boundaries and building lines, contractor to verify all levels and dimensions on site and check same against architects and engineers drawings before commencing work. Figured dimensions to be used in preference to scaled dimensions, large scale details to be used where available, errors, discrepancies or omissions are to be reported to the architect immediately for clarification before work is undertaken.

These drawings are to be read in conjunction with structural engineer's, civil engineer's, mechanical engineer's or plumbing consultant's drawings where specified.

All work and material used to comply with SABS standards and NATIONAL BUILDING REGULATIONS ACT 103 of 1977 and amendments thereto as well as the by-laws of the relevant local authority.

All new construction HEALTH AND SAFETY Regulations to be strictly complied with. A comprehensive Health & Safety Plan to be submitted to the Principal Agent/Project Manager for review and monitoring.

PROJECT

MOFFETT OFFICE PARK ::

INTERIOR SCOPE OF WORK

Project number 24-07E  
Date 2025/06/03  
Drawn by Paul Schmidt  
Checked by Paul Schmidt  
Scale

25GS-C\_AS0-01

--- A\_25GS-C\_AS0-01