
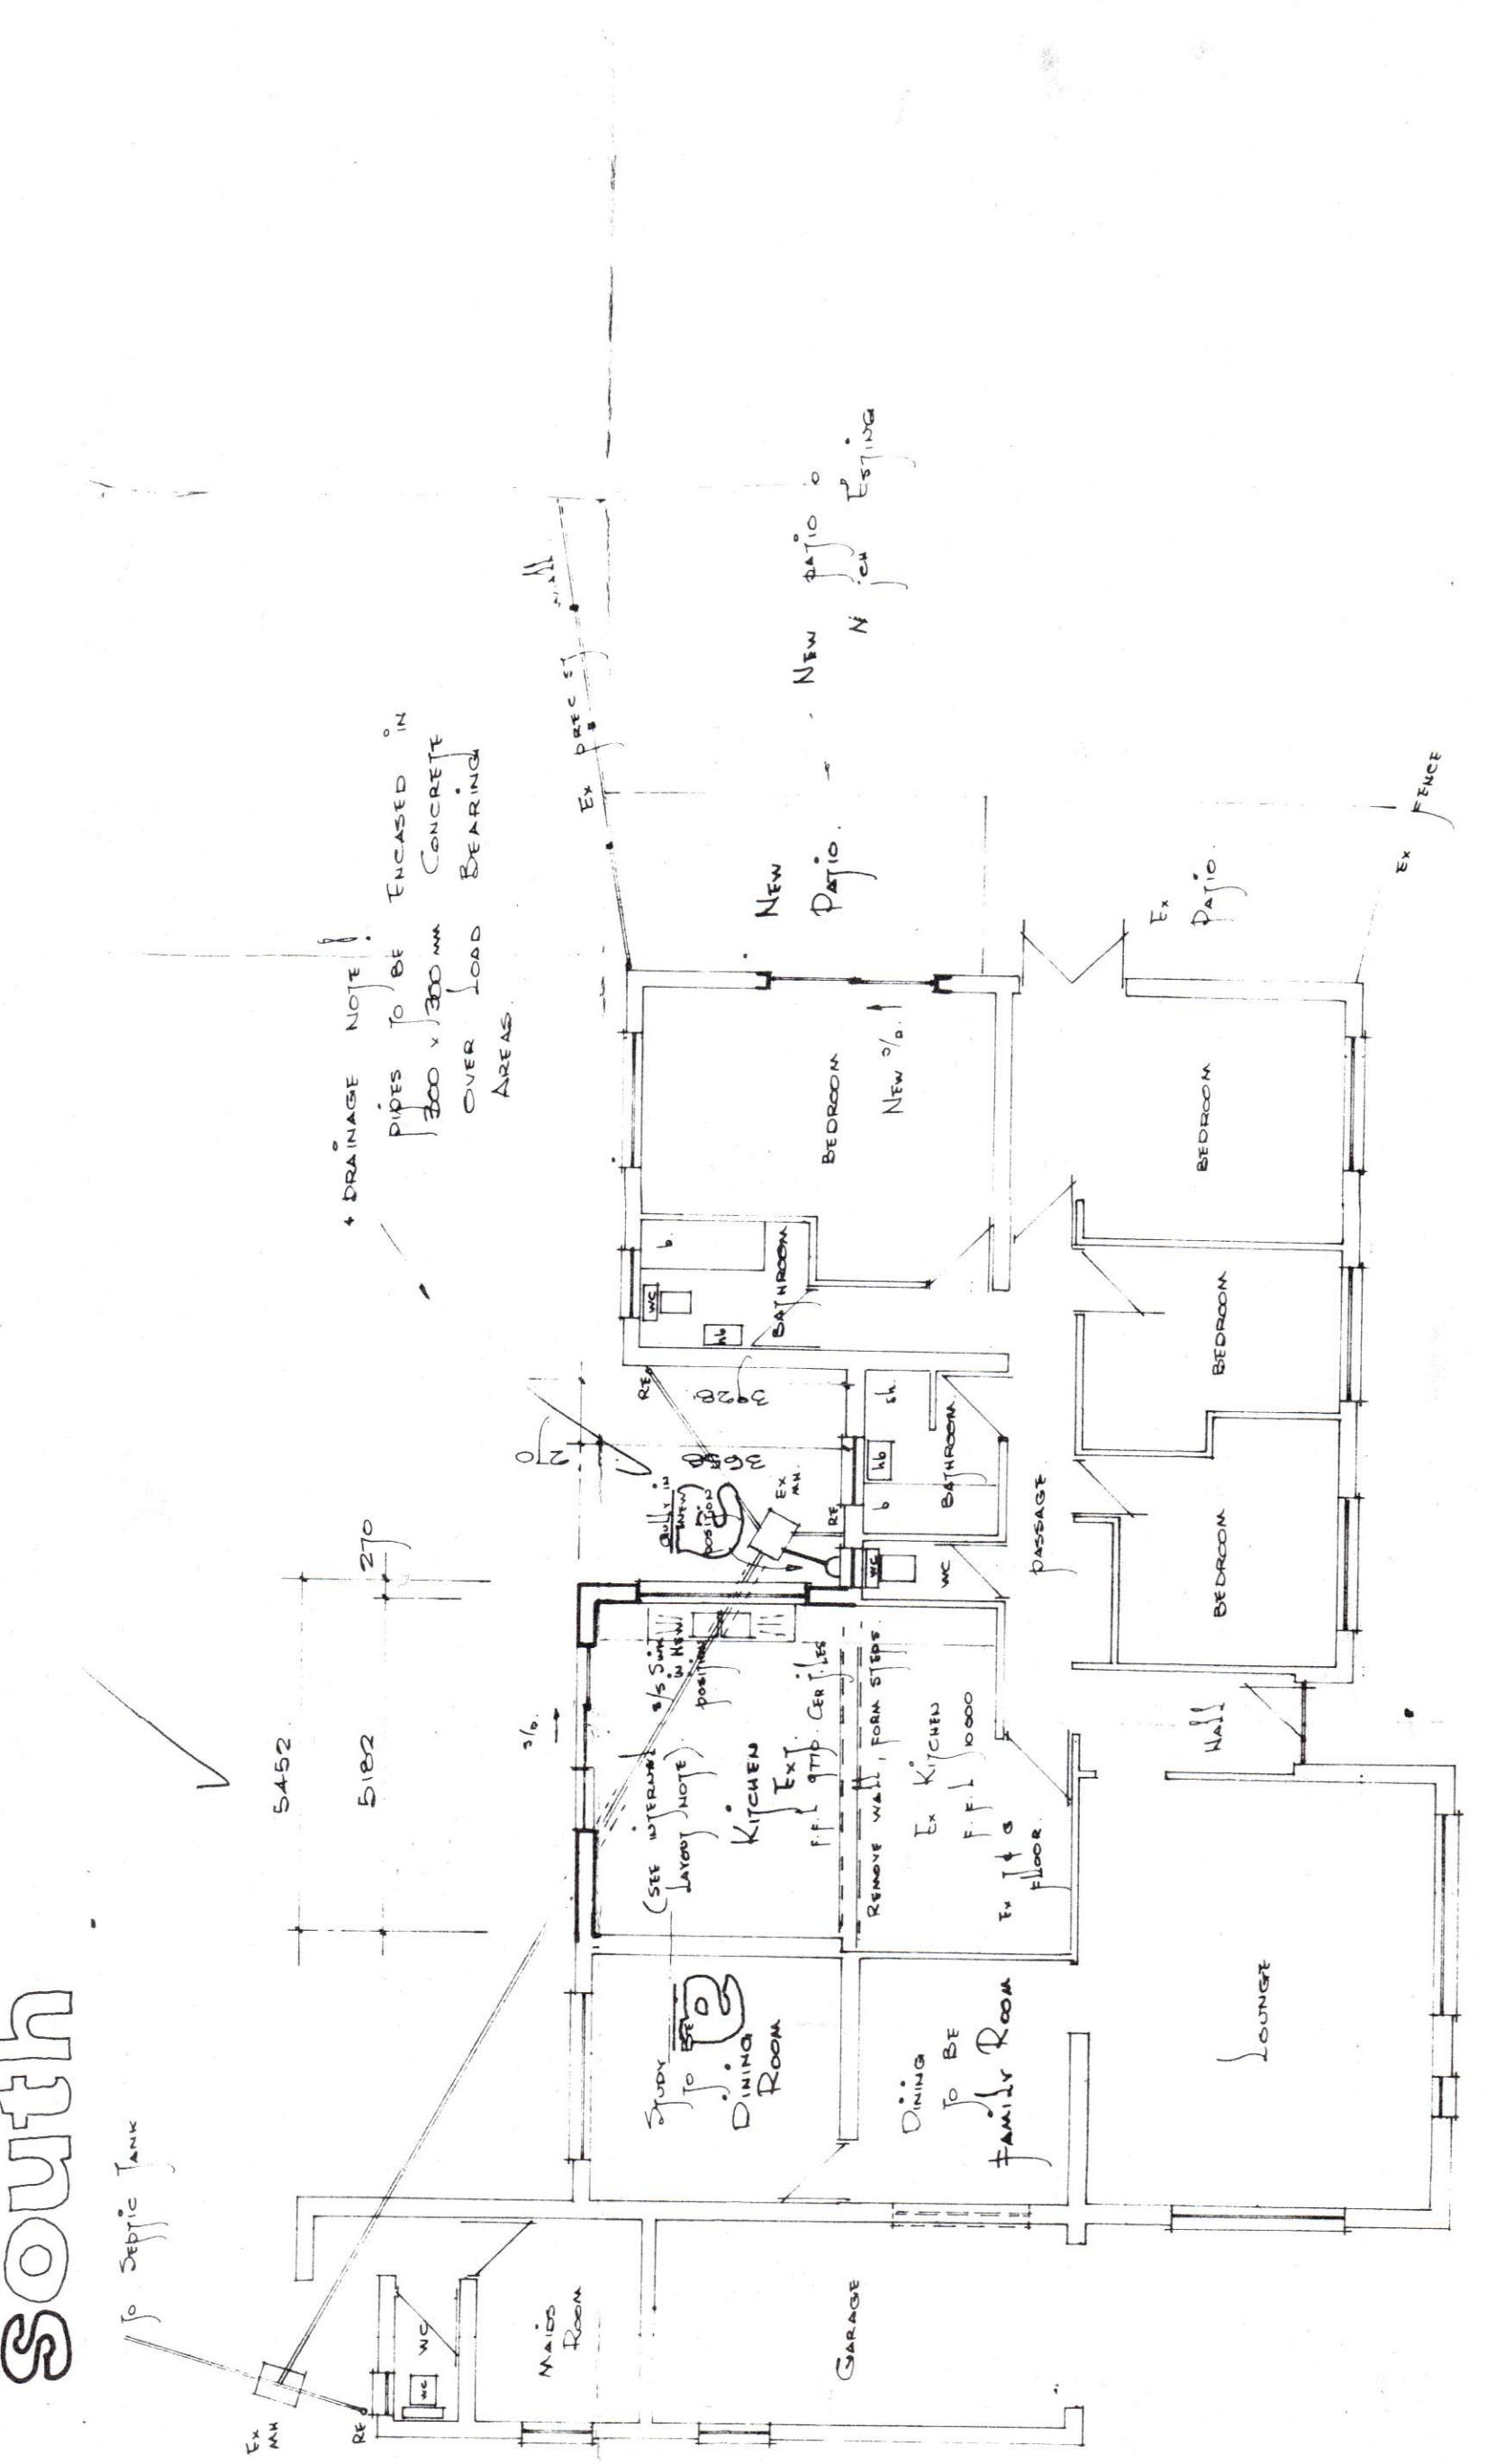
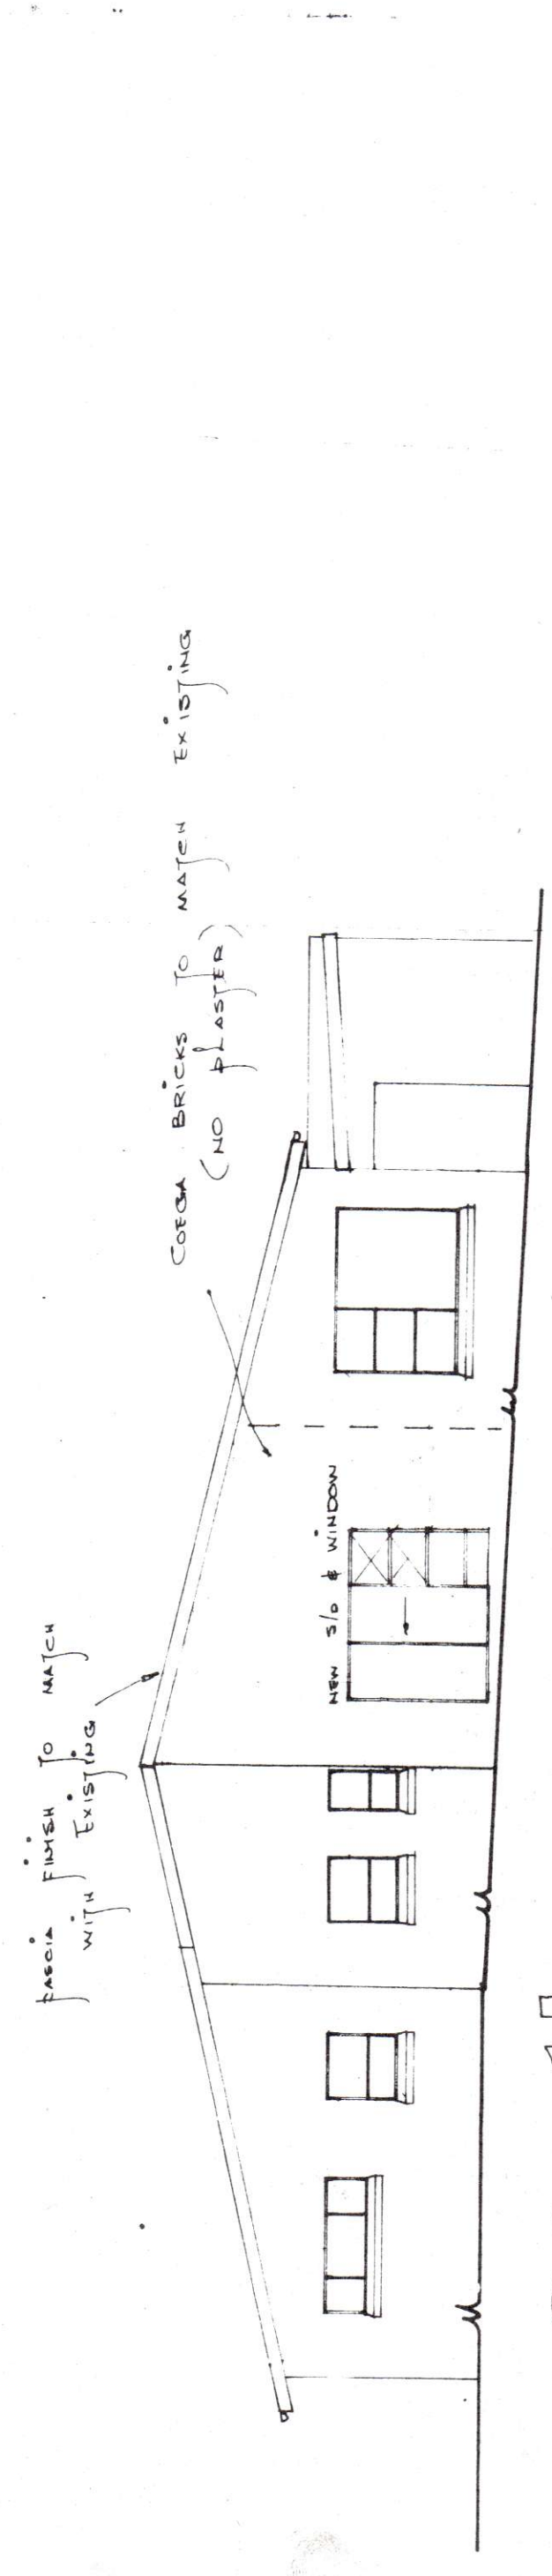


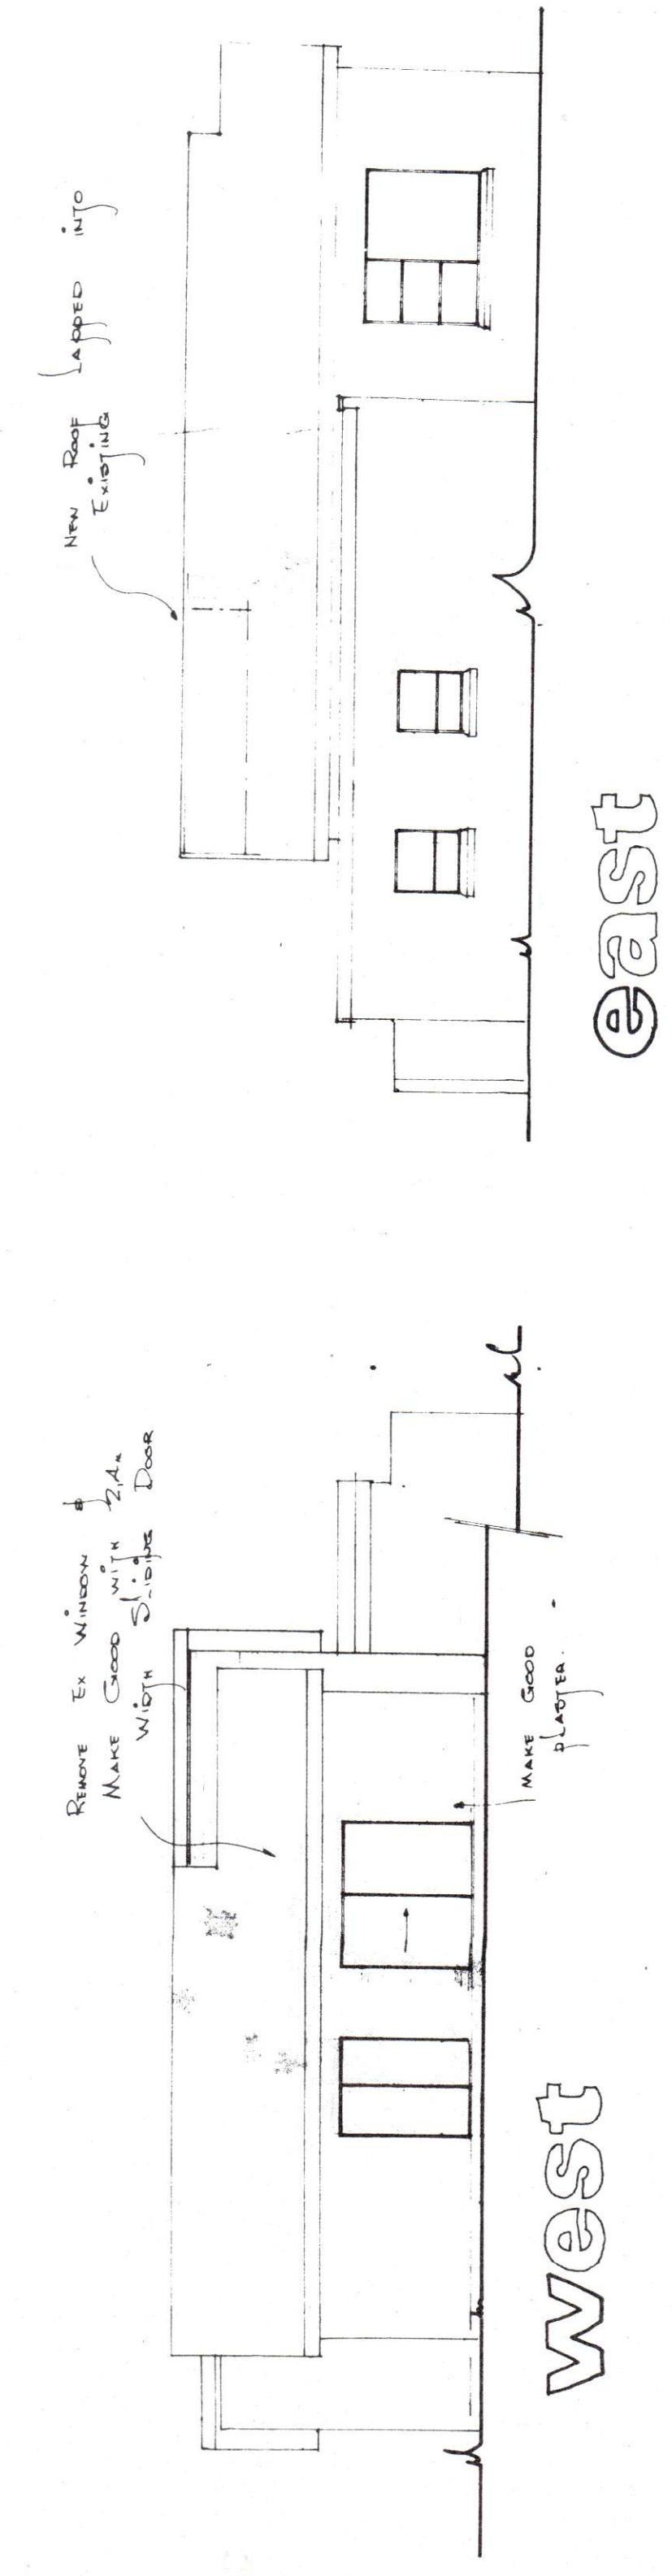


plan

* INTERNAL LAYOUT OF KITCHEN STRICTLY TO BE IN ACCORDANCE WITH CLIENTS DETAILED LAYOUT

- NOTES FOR CHASE
1. EX GULLY TO BE REPOSITIONED
 2. EX GULLY TO BE ENCASED IN CONCRETE (SEE DETAILED NOTE)
 3. EX GULLY TO BE REPOSITIONED & GULLY LIMITED TO REPOSITIONED GULLY

drainage . . . site

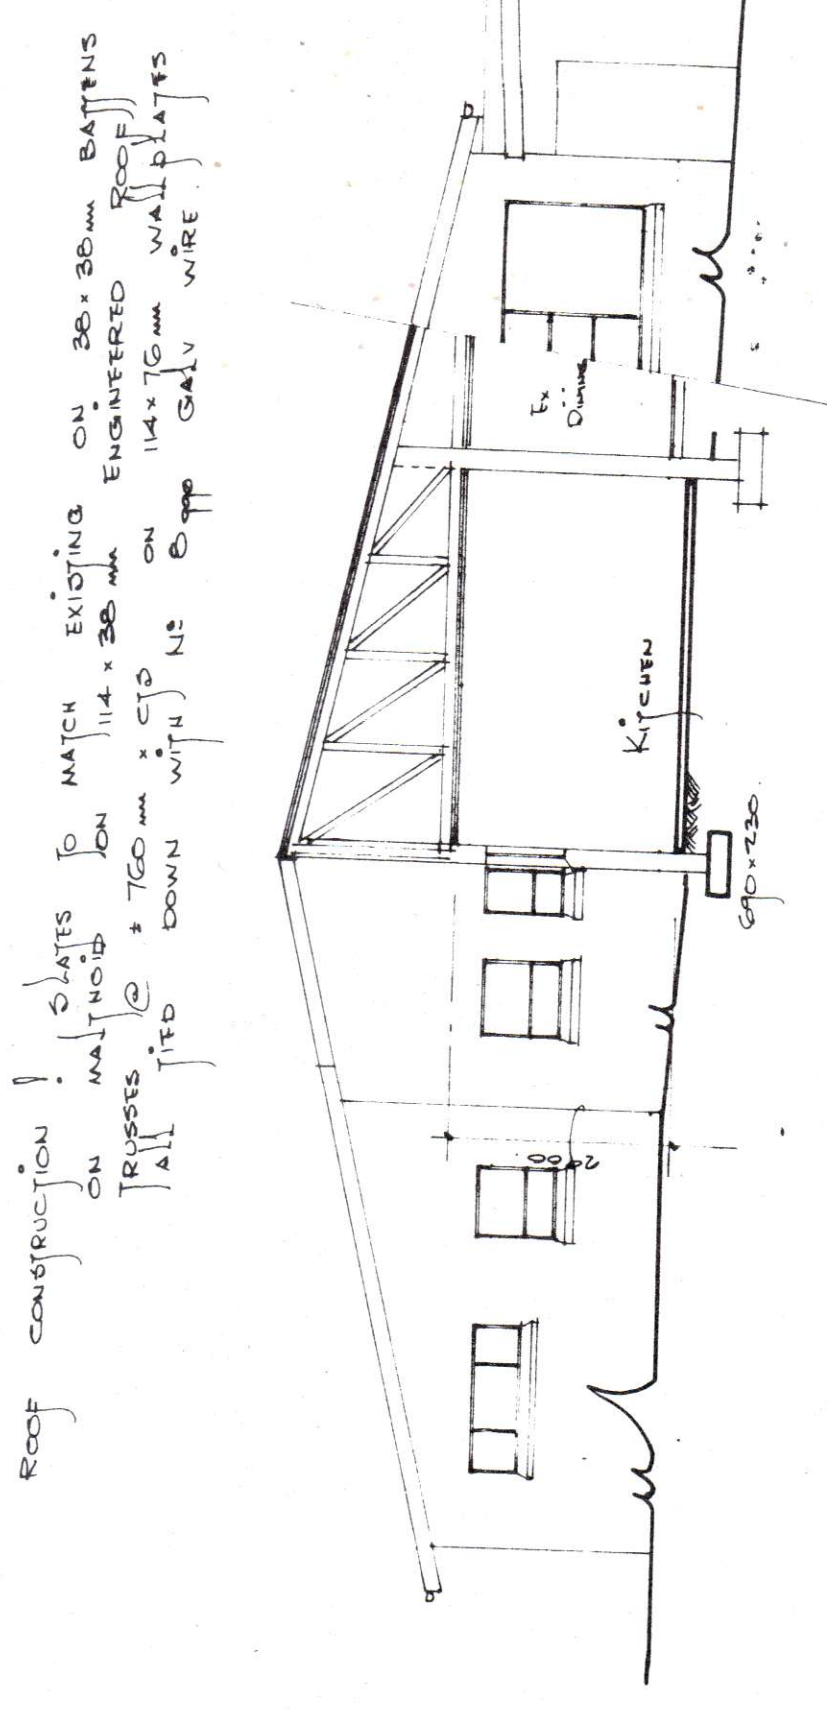

sect a-a

FLOOR CONSTRUCTION: CERAMIC TILES TO CLIENTS SPECIFICATION ON 25mm SLEEPER ON 15mm CONCRETE ON 250mm 'GOLIATH' WATERPROOFING MEMBRANE ON 50mm SANDED ON 150mm WEL COMPACTED HARDWARE

CEILING CONSTRUCTION: FIBROUS PLASTER CEILING ON 38 x 28mm BATTENS, 70mm CORNICE


All building materials etc. to be inside property boundaries

90512
CITY ENGINEERS DEPT.
WATER WORKS DIVISION
7/10 to be submitted with application for water connection.
3 add

DRAINAGE DIVISION
4th. 13 plans submitted.
5/10


INSPECTION DIVISION
Approved S-6-85
received on 2 JUN 1985

DEPT.
This plan complies with the 1955 Building Control Act No. 135.
and must conform to the smoke regulations and 4 promulgated under P.N. 476 of 19th July 1968

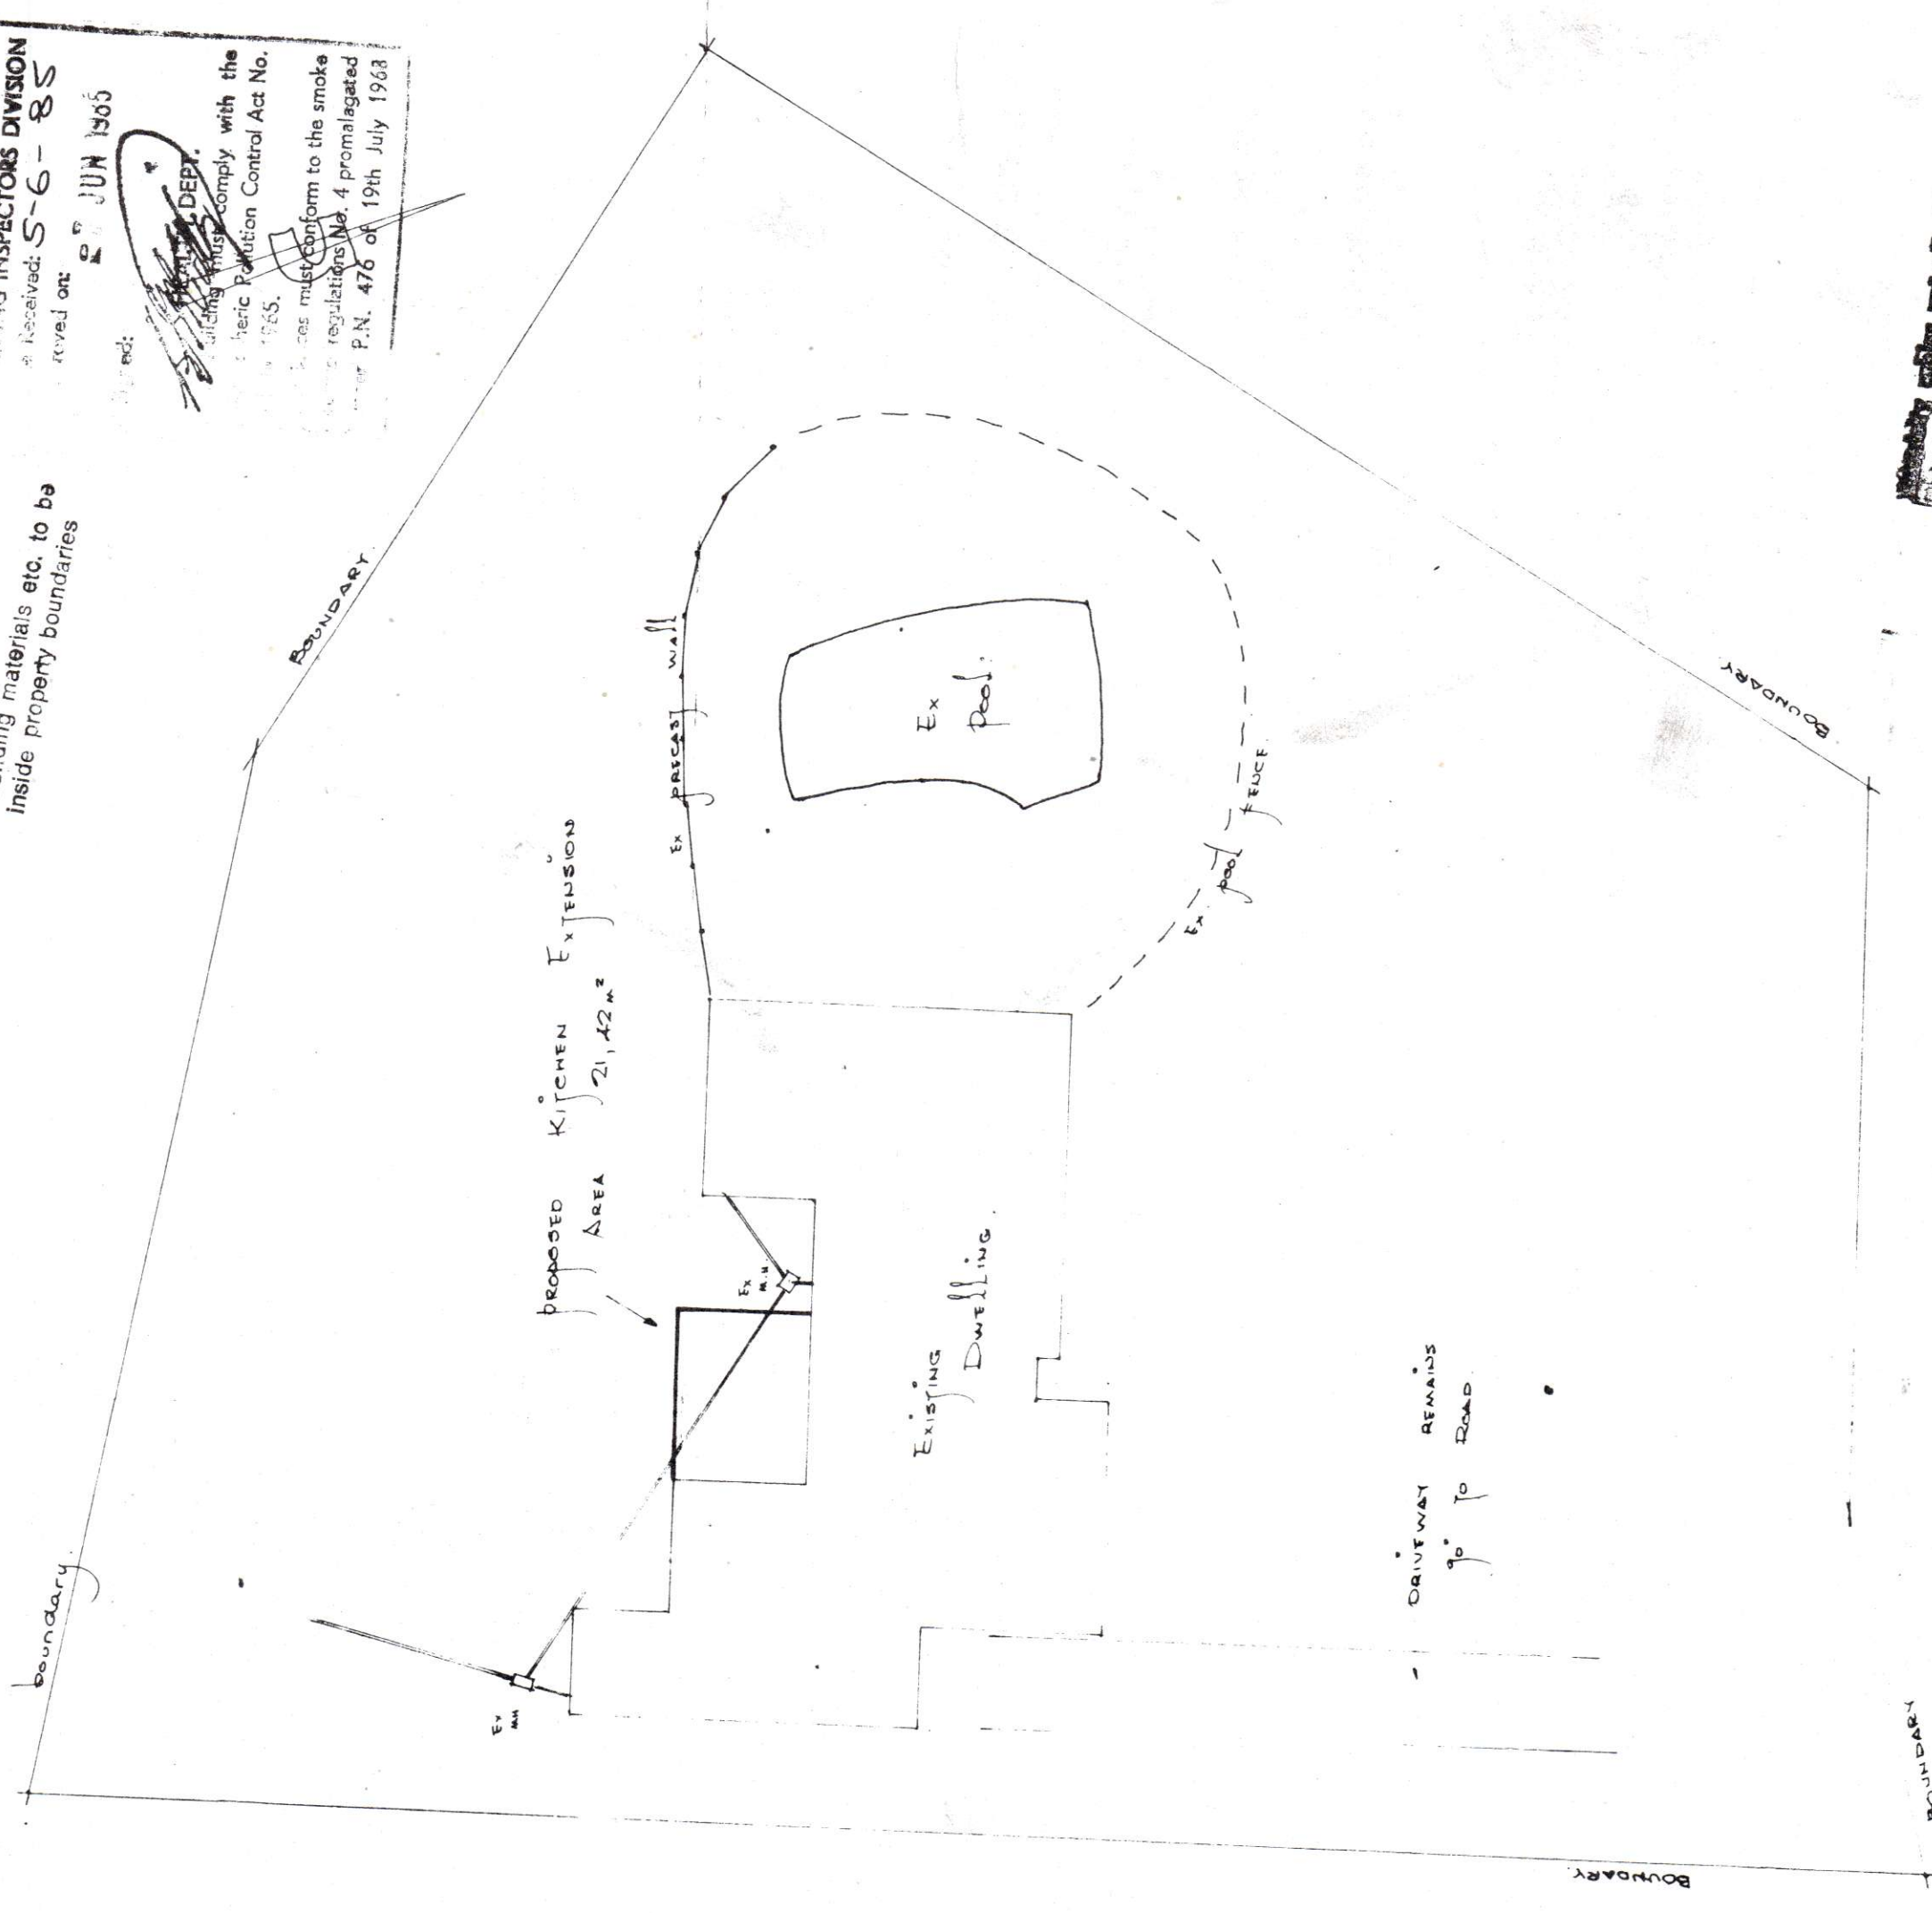

STREET FURNITURE UNAFFECTED

PROPERTY CANNOT BE AFFECTED
This plan complies with the 1955 Building Control Act No. 135.
and must conform to the smoke regulations and 4 promulgated under P.N. 476 of 19th July 1968

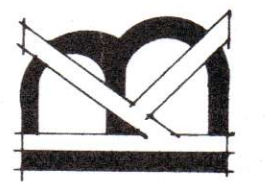

K.L. BARWOOD & SON
BUILDING DESIGNERS
95A RUSSELL ROAD
P.O. BOX 1077
PHONE 2-1077

TOWN K.L.S.
DATE MAY 27, 85
SCALE 1:100 / 1:120

PROPOSED ADDITIONS & ALTERATIONS TO EXISTING DWELLING ON ERF 523
CASSIA PLACE, SUNRIDGE PARK FOR F. J. DIFFENTHAL

CHECK ALL DIMENSIONS ON SITE BEFORE COMMENCING ANY WORK
MEASURE DIMENSIONS TO BE USED IN PREFERENCE TO SCALING

2486 / 85