
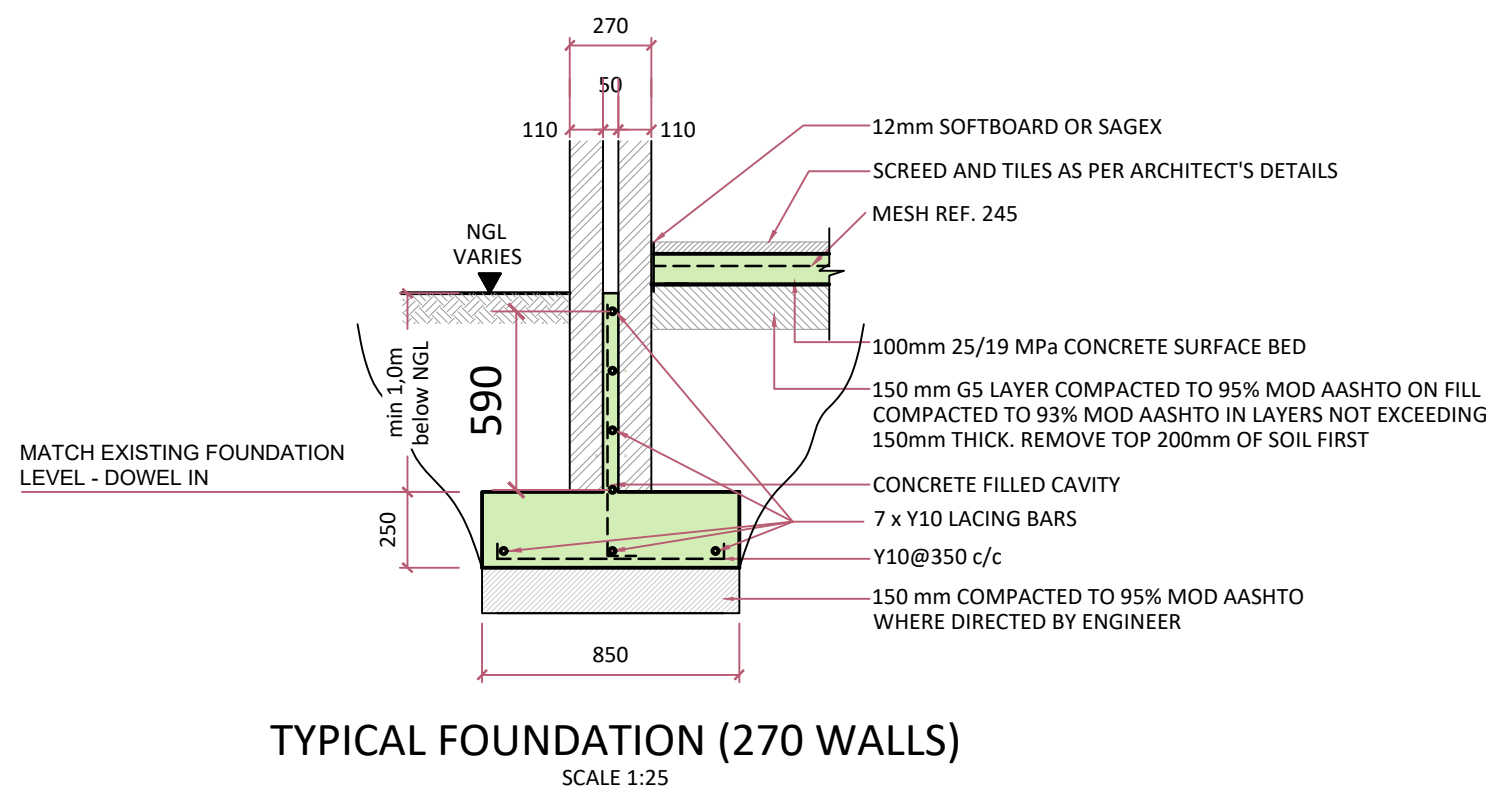
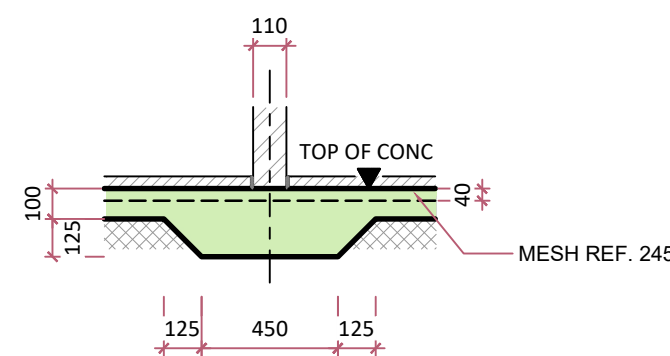
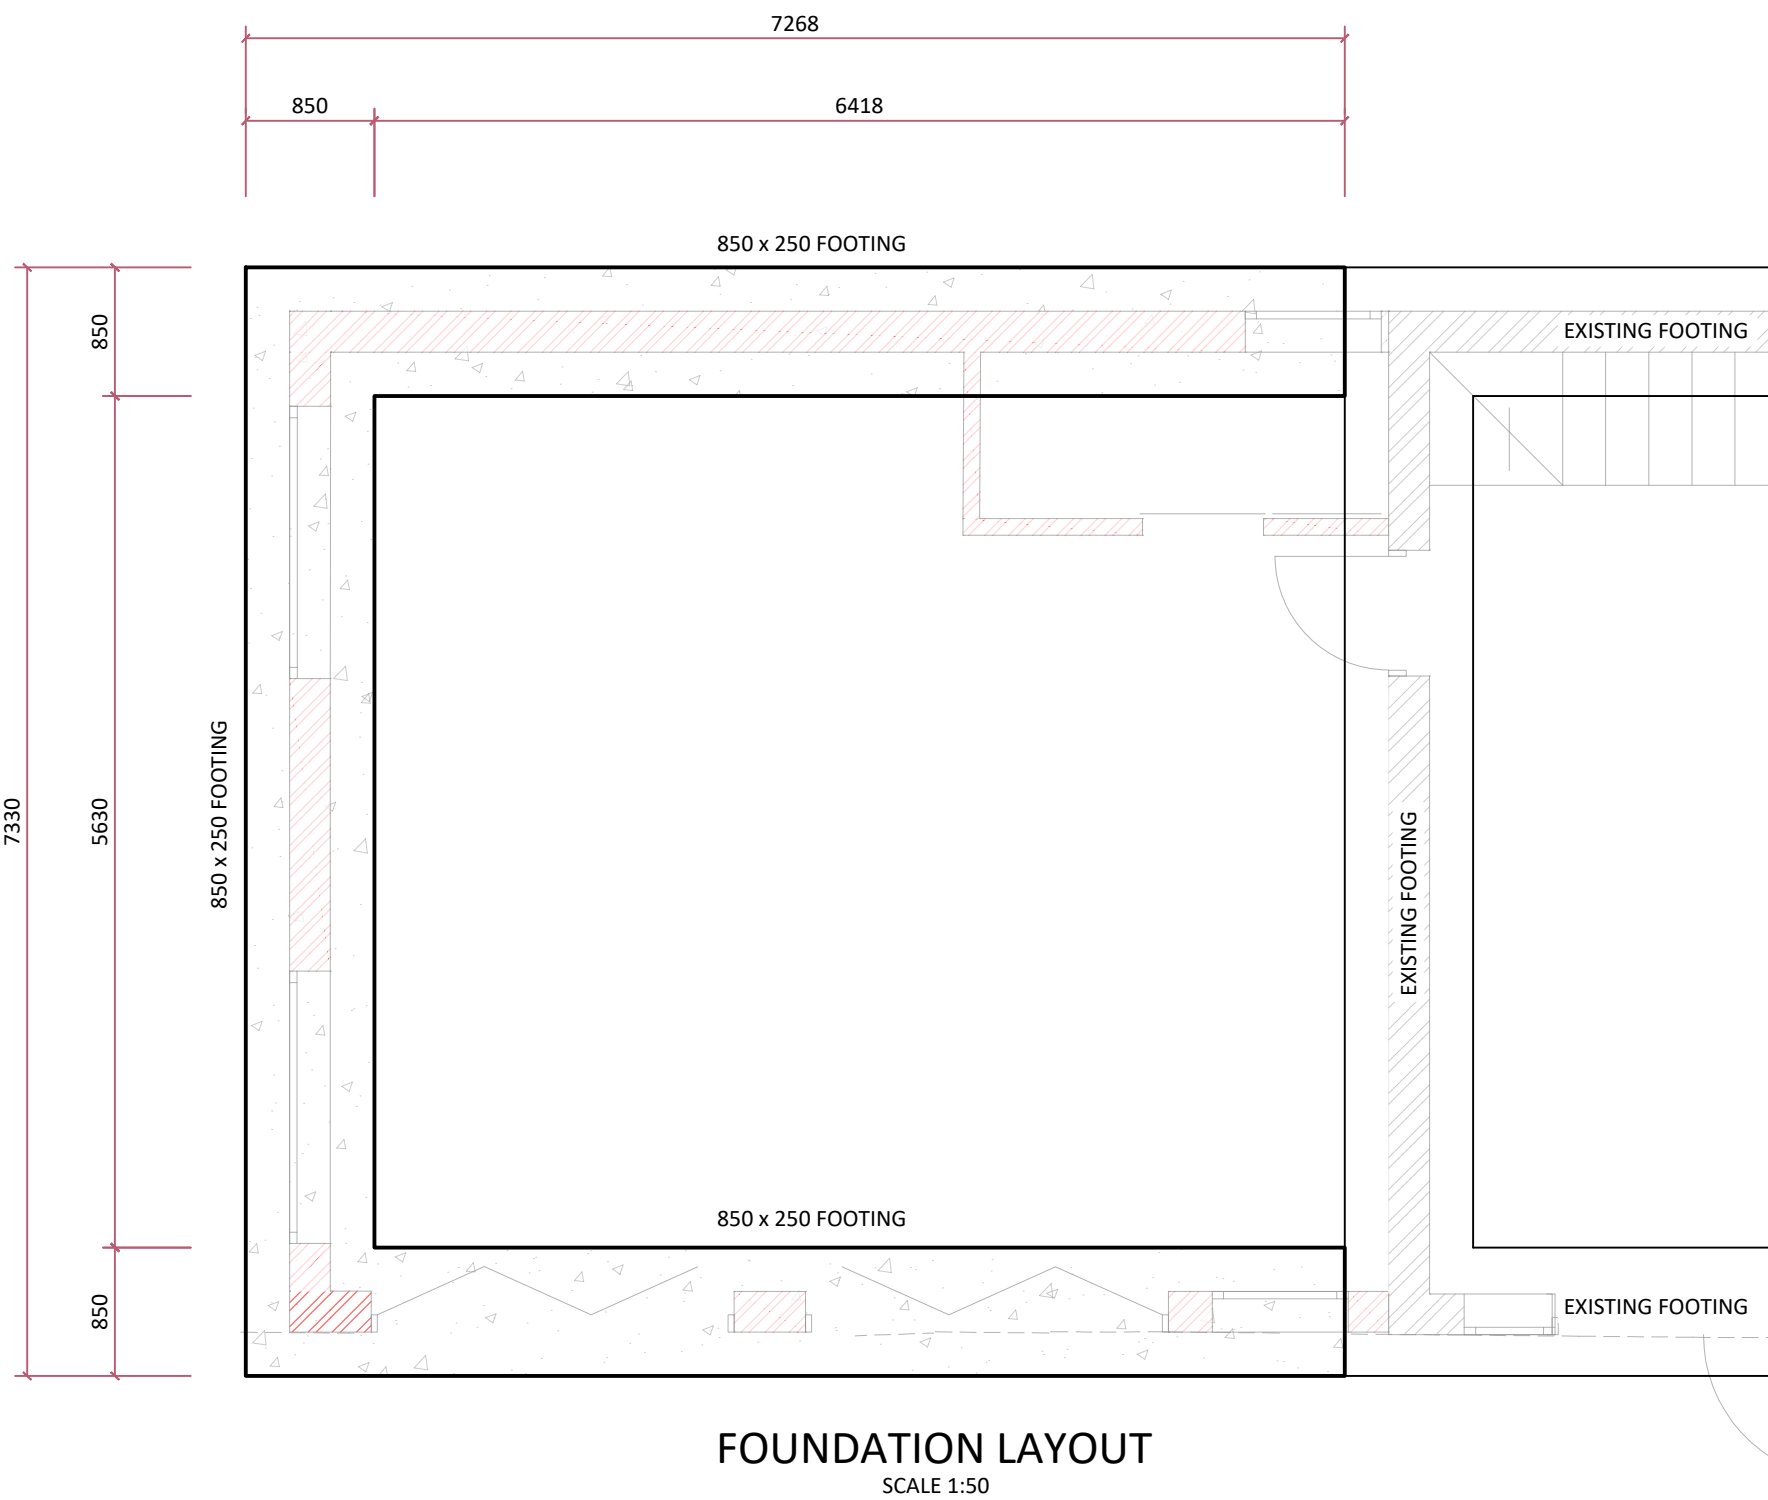
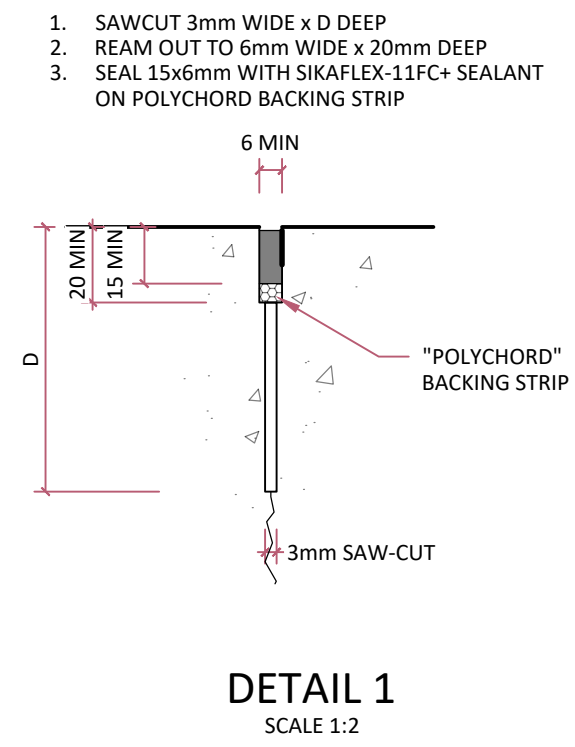
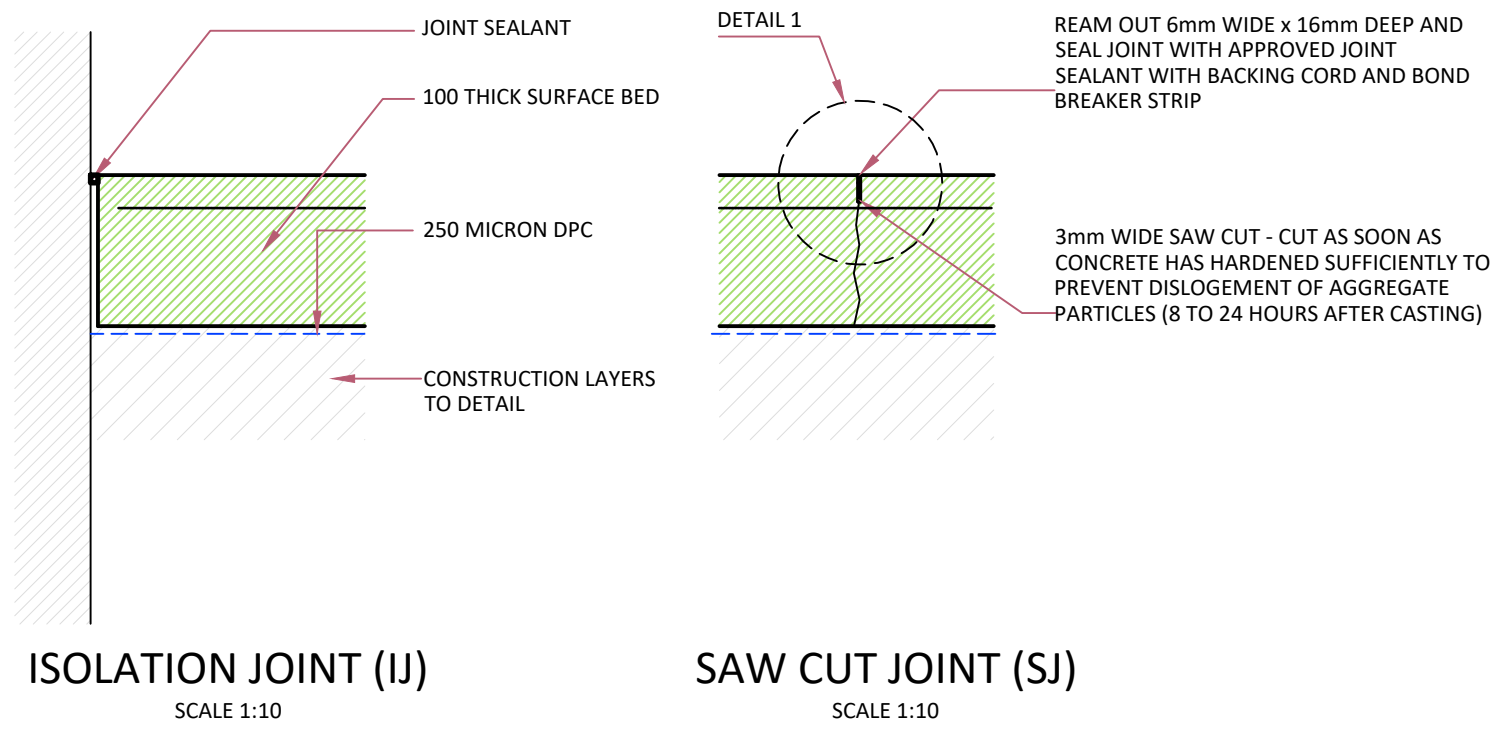
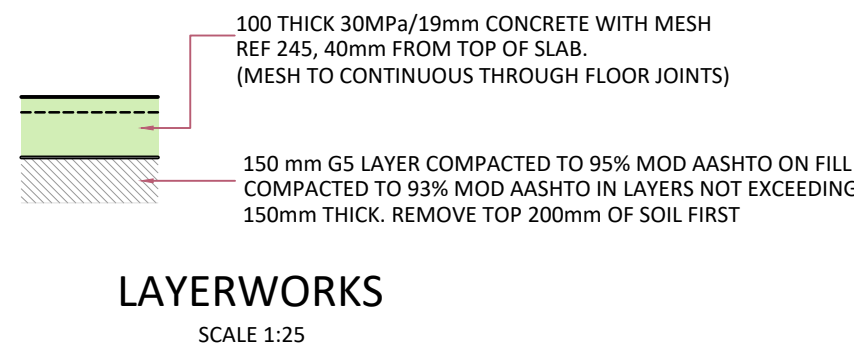


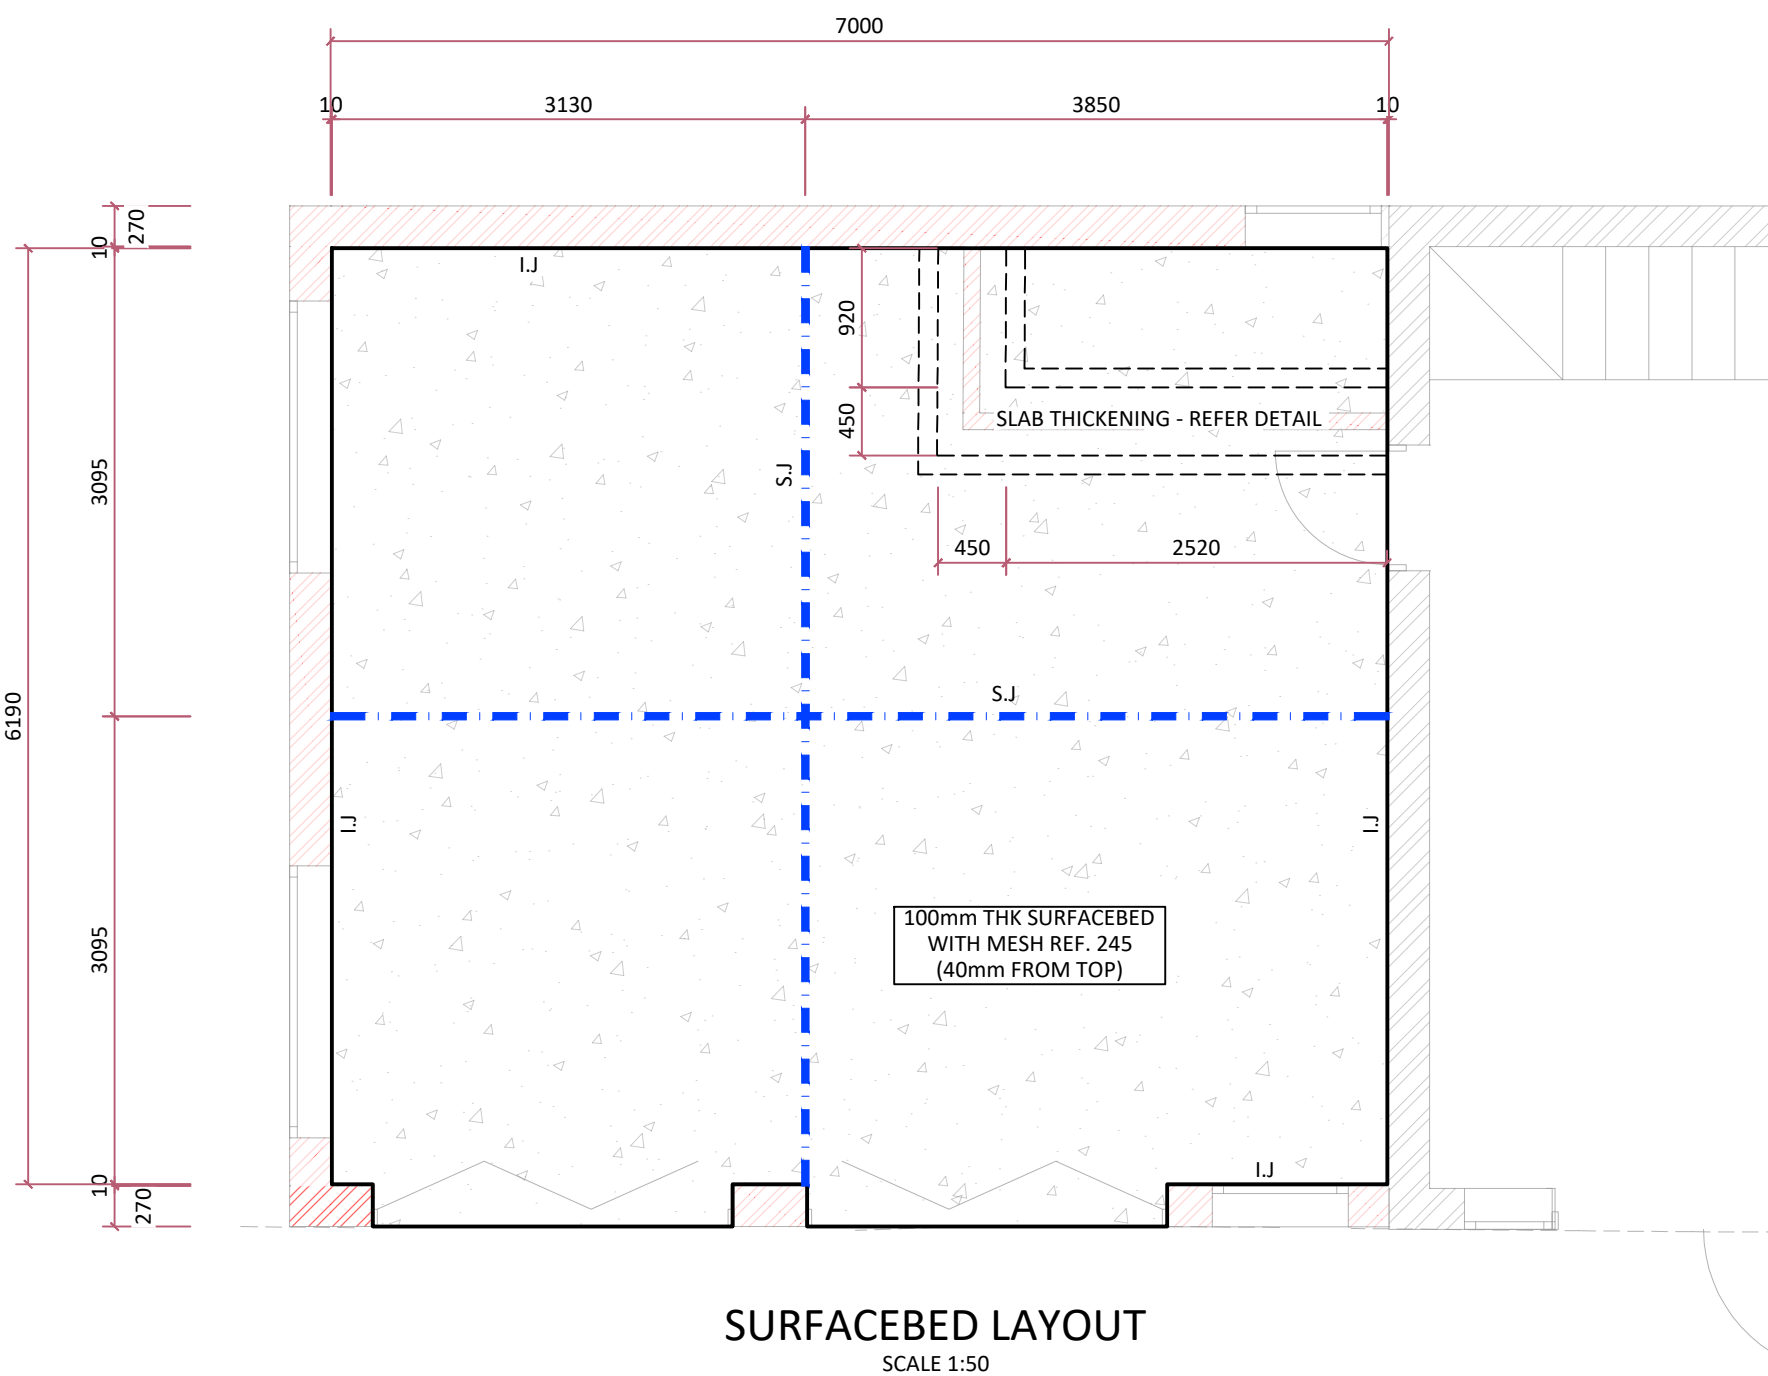

THIS DRAWING IS THE PROPERTY OF INCONSULT ENGINEERS AND COPYRIGHT THERE OF IS RESERVED

NOTES

- ALL CONCRETE WORK TO BE IN ACCORDANCE WITH SABS 1200GA.
- CONCRETE STRENGTH TO BE 30 MPa.
- MINIMUM COVER TO BE 50mm TO FACES AND 30mm TO SOFFIT.
- ALL STRUCTURAL STEEL TO IN ACCORDANCE WITH SABS 1200HA.
- ALL STRUCTURAL STEEL TO BE GRADE 300W.
- ALL STRUCTURAL STEEL TO BE PAINTED AS PER ENGINEERS SPECIFICATION.
- ALL BOLTS TO BE M16 GRADE 8.8 BOLTS, UNLESS OTHERWISE SHOWN.
- ALL WELDS TO BE 6mm FILLET WELDS.

PROJECT: PROPOSED ALTERATIONS TO EXISTING DWELLING ON ERF 1609, 21 ANDRIES PRETORIUS STR, THE ISLAND, SEDGEFIELD

CLIENT: FRASER FAMILY TRUST

ISSUED FOR:

NO	DATE	BY	REVISION
1	27-09-2024	T.K	ISSUED FOR TENDER

R	DATE	REVISION	BY
1	27-09-2024	ISSUED FOR TENDER	T.K

INCONSULT ENGINEERS
11 WESTBOURNE RD
RICHMOND HILL
PORT ELIZABETH
6001
TEL: 041 811 2478
CELL: 082 7811770
FAX: 086 6959214

DRAWING: FOUNDATION AND SURFACEBED LAYOUT AND DETAILS

SCALE: As shown DATE: JAN 2026 DRAWN: T.K
DESIGN: T. Jones Pr Eng 980174 APPROVED:

JOB NO: 000
DRAWING NO: 000-T-01 REV. 0